

AVENUE STATION - CROSSLINX TRANSIT

GUARDRAIL GLAZING SHOP DRAWINGS



FRAMING TYPE:	CRL 9BL21 SERIES BASE SHOE	GLAZING:	21.5mm CLEAR TEMPERED LAMINATED GLASS (GRIND AND POLISH ALL EXPOSED EDGES):	DRAWING LIST:	
	CRL B5B10 SERIES SMOKE BAFFLE BASE SHOE	<u>GL4</u>	-10mm CLEAR TEMPERED GLASS	1923-GR-001	- GUARDRAIL GENERAL NOTES & COVER PAGE
FASTENERS:	AS PER DETAILS		-1.5mm SGP INTERLAYER	1923-GR-K-1a to K-3	- PARTIAL KEY PLANS
HANDRAIL & HANDRAIL BRACKETS	BY OTHERS		-10mm CLEAR TEMPERED GLASS	1923-GR-E-1 to E-8	- GUARDRAIL GLAZING SCHEDULE (PLANS, ELEVATIONS)
		<u>GL8</u>	13.5mm CLEAR TEMPERED LAMINATED GLASS:	1923-GR-PD-1 to PD-3	- GUARDRAIL TYPICAL PLAN DETAILS
			-6mm CLEAR TEMPERED GLASS	1923-GR-SD-1 to SD-3	- GUARDRAIL TYPICAL SECTION DETAILS
			-1.5mm SGP INTERLAYER		
			-6mm CLEAR TEMPERED GLASS		

(ALL DIMENSION TO BE SITE VERIFIED PRIOR TO ORDERING GLASS)

CONTRACTORS APPROVAL GUARANTEE

THE GENERAL CONTRACTOR AGREES HEREWITH THAT ALL ROUGH OPENING CONDITIONS AND SIZES WILL BE MAINTAINED AS SHOWN ON THESE DRAWINGS.

APPROVED BY: _____

COMPANY NAME: -


DATE: _____

1	REVISED AS PER COMMENTS	03.01.21
0	PRELIMINARY	09.17.20
REV.	REVISION	DATE

2300 Southfield Road Mississauga, Ontario L5N 2W8		
ALUMINUM & GLASS IN ARCHITECTURE		
web site https://www.applewoodglass.com		
PROJECT NAME: EGLINTON CROSSTOWN LRT - AVENUE STATION - GUARDRAIL SHOP DRAWINGS		
SHEET TITLE: GUARDRAIL COVER PAGE & GENERAL NOTES		
DATE: SEP 17, 2020	CHK'D: -	DRWN: AYA
SCALE: AS SHOWN	REV: 1	DWG. NO.: GR-001
CONTRACT/PROJECT NO.: XXXX		



ARCHL. REF.: 1/A1502
SCALE: 1:300mts

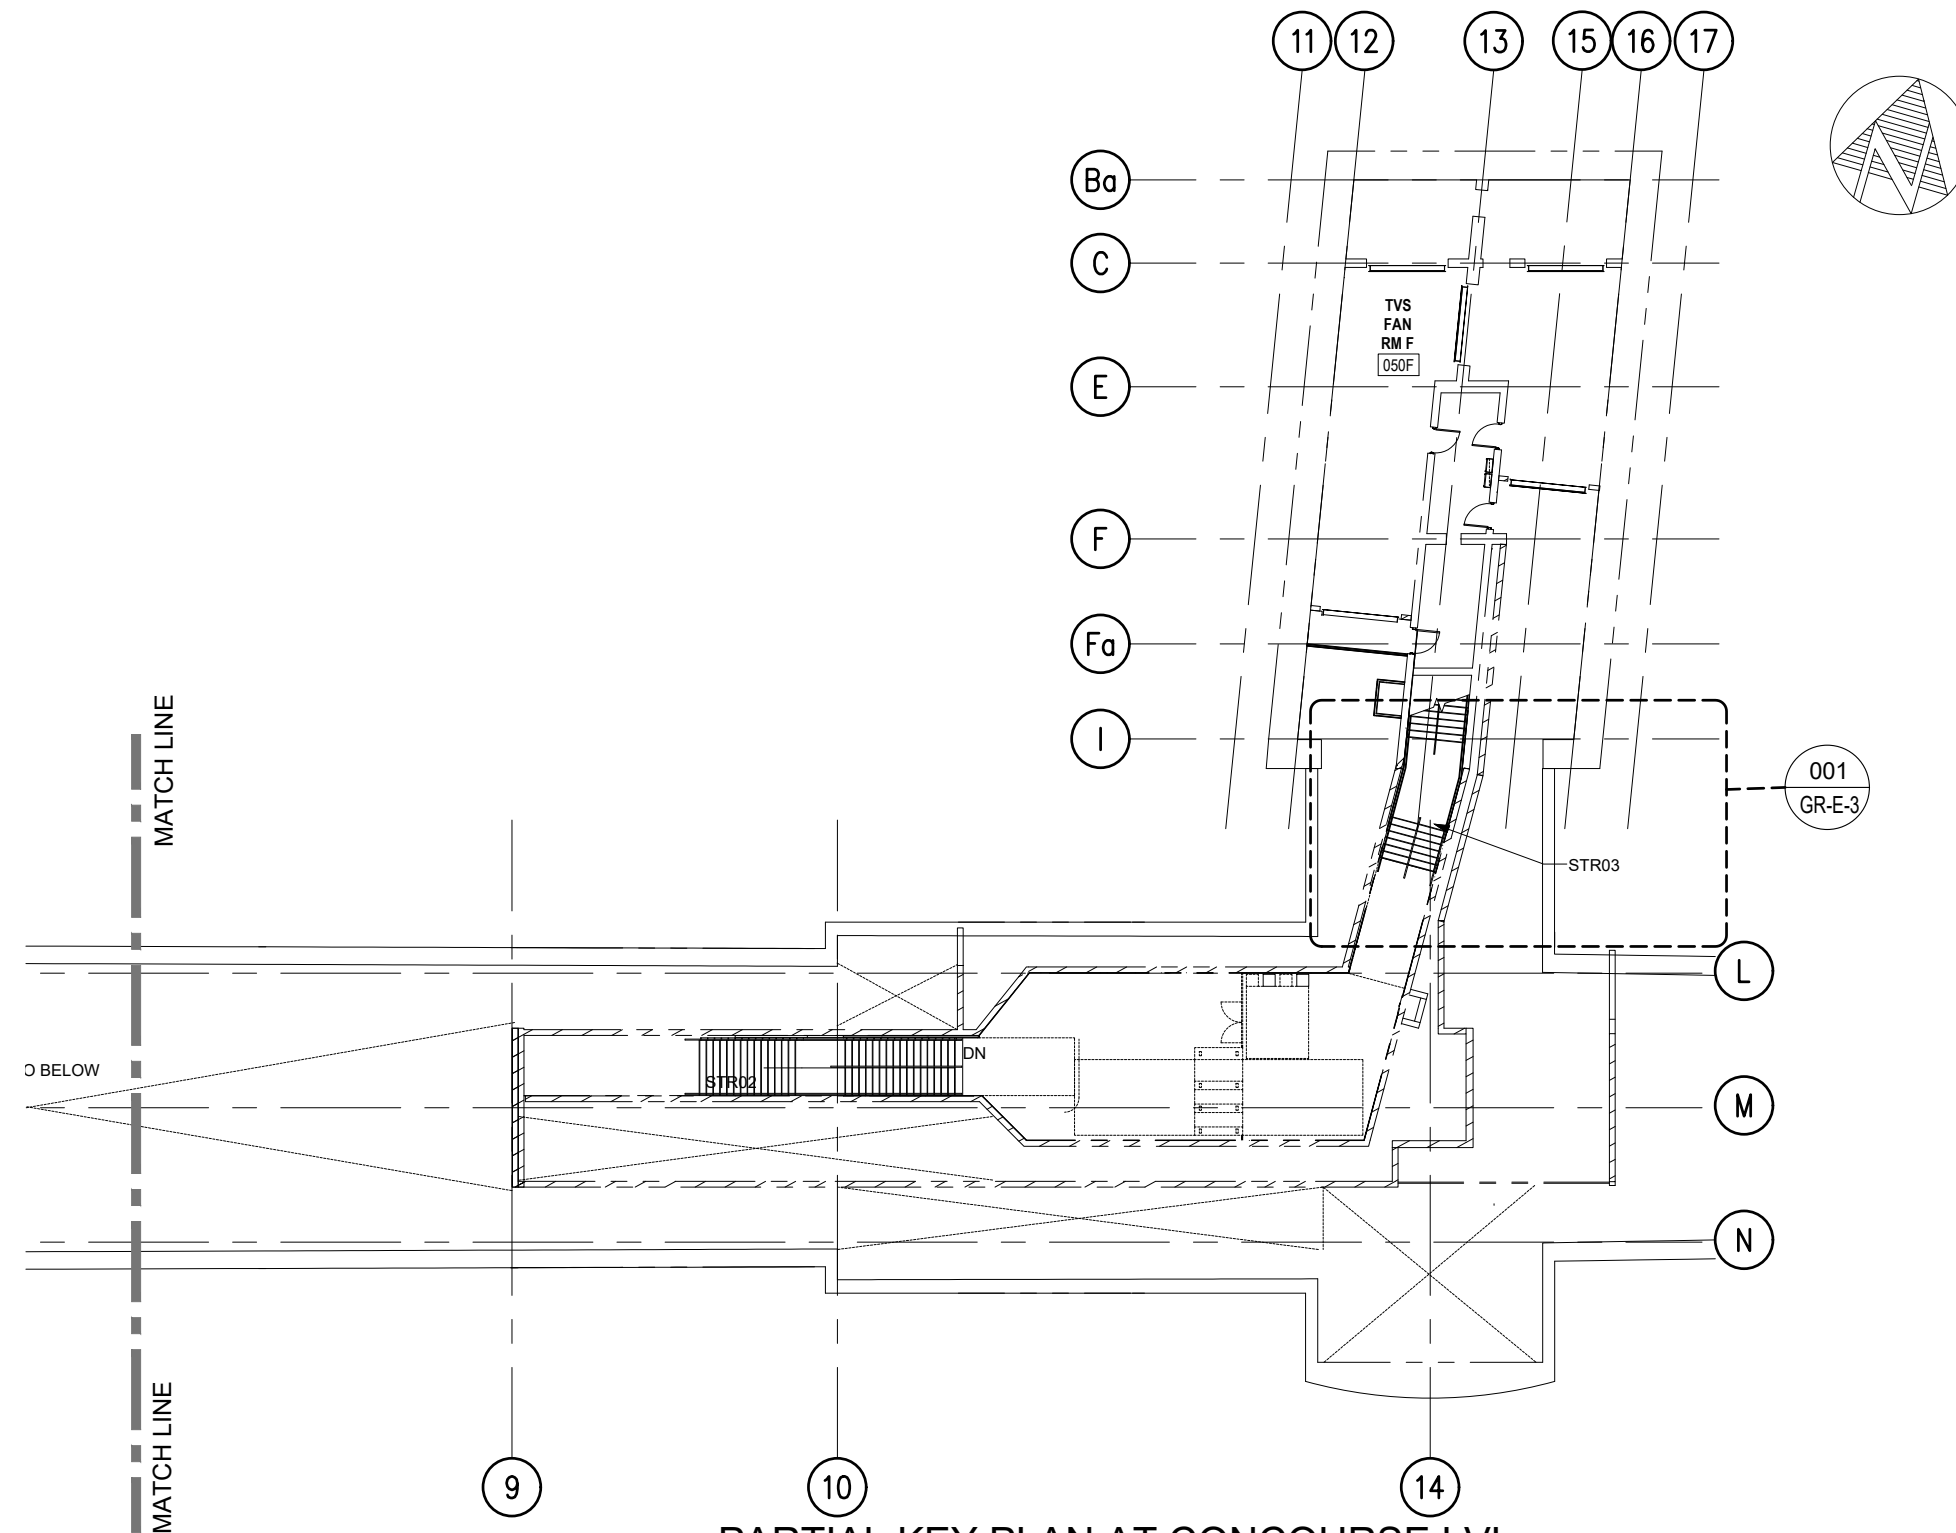

001
GR-K-1B

PARTIAL KEY PLAN AT CONCOURSE LVL.

ARCHL. REF.: 1/A1502
SCALE: 1:300mts

CLIENT/CONTRACTOR:



CONTRACTORS APPROVAL GUARANTEE

THE GENERAL CONTRACTOR AGREES HERewith THAT ALL ROUGH OPENING CONDITIONS AND SIZES WILL BE MAINTAINED AS SHOWN ON THESE DRAWINGS.

APPROVED BY: _____

COMPANY NAME: -

DATE: _____

REV.	REVISION	DATE
1	REVISED AS PER COMMENTS	03.01.21
0	PRELIMINARY	09.17.20


APPLEWOOD GLASS
ALUMINUM & GLASS IN ARCHITECTURE
2300 Southfield Road
Mississauga, Ontario
L5N 2W8
TEL: 905-542-1900
FAX: 905-542-1731

web site <https://www.applewoodglass.com>

PROJECT NAME: EGLINTON CROSSTOWN LRT - AVENUE STATION
- GUARDRAIL SHOP DRAWINGS

SHEET TITLE: PARTIAL KEY PLAN - CONCOURSE LEVEL


DATE: SEP 17, 2020	CHK'D: -	DRWN: AYNA
SCALE: 1:300mts	REV: 1	DWG. NO.: GR-K-1B
CONTRACT/PROJECT NO.: XXXX		

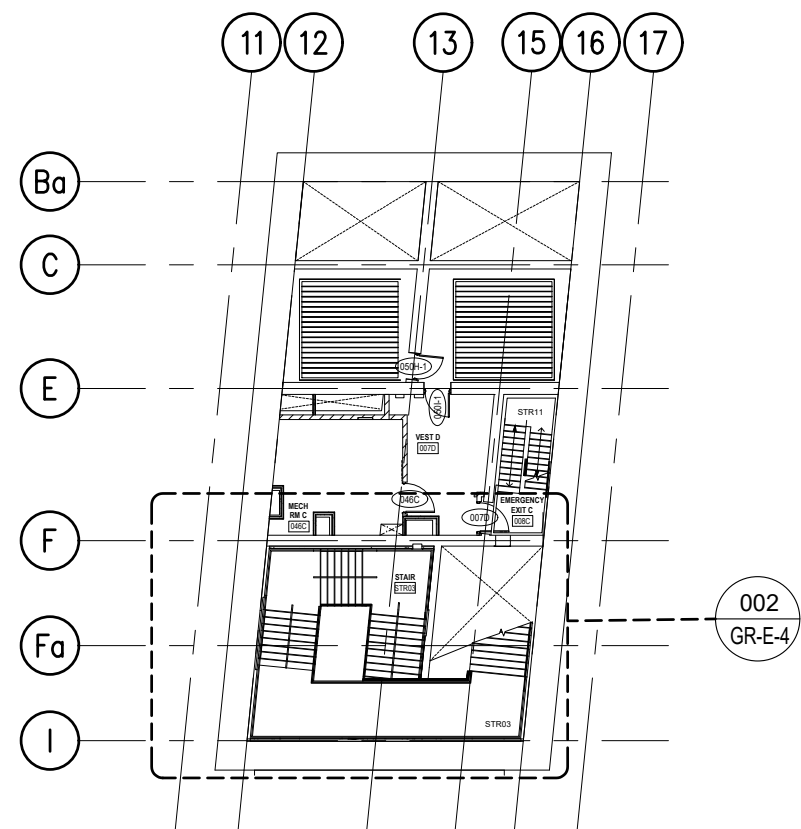

001
GR-K-2

PARTIAL KEY PLAN AT UPPER CONCOURSE LVL.

ARCHL. REF.: 1/A2020
SCALE: 1:300mts

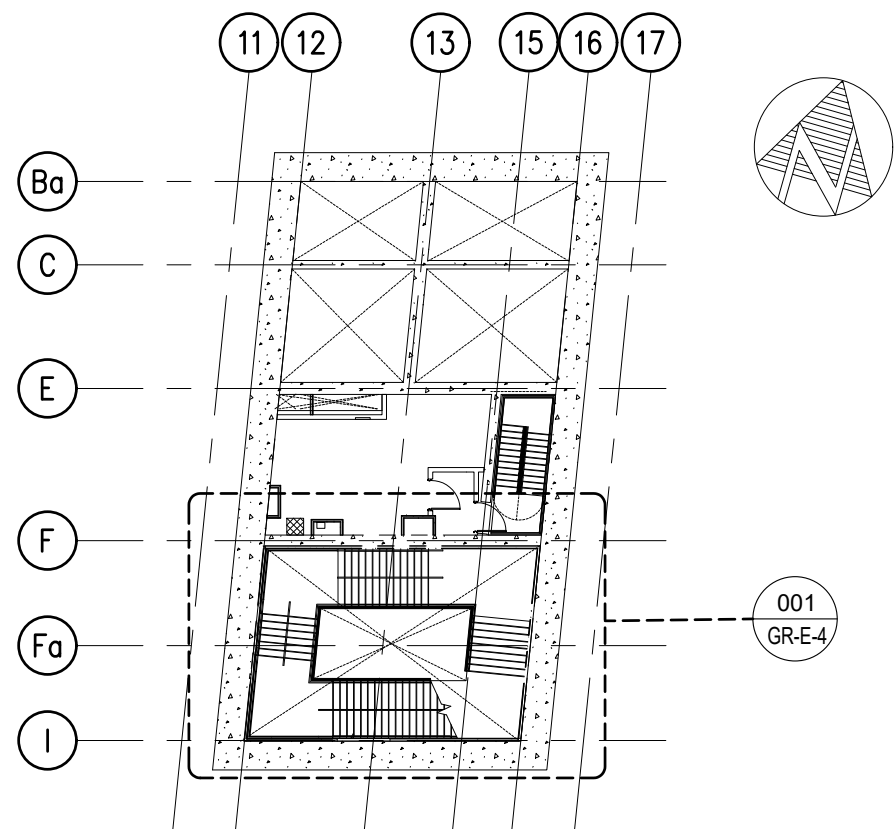

002
GR-K-2

PARTIAL KEY PLAN AT SERVICE LVL. LOWER

ARCHL. REF.: 1/A1504
SCALE: 1:300mts

CONTRACTORS APPROVAL GUARANTEE

THE GENERAL CONTRACTOR AGREES HEREWITH THAT ALL ROUGH OPENING CONDITIONS AND SIZES WILL BE MAINTAINED AS SHOWN ON THESE DRAWINGS.

APPROVED BY: _____

COMPANY NAME: -

DATE: _____

REV.	REVISION	DATE
1	REVISED AS PER COMMENTS	03.01.21
0	PRELIMINARY	09.17.20


APPLEWOOD GLASS
ALUMINUM & GLASS IN ARCHITECTURE
2300 Southfield Road
Mississauga, Ontario
L5N 2W8
TEL: 905-542-1900
FAX: 905-542-1731

web site <https://www.applewoodglass.com>

PROJECT NAME: EGLINTON CROSSTOWN LRT - AVENUE STATION
- GUARDRAIL SHOP DRAWINGS


SHEET TITLE:
PARTIAL KEY PLAN - STAIR 03

DATE: SEP 17, 2020	CHK'D: -	DRWN: AYA
SCALE: 1:300mts	REV: 1	DWG. NO.: GR-K-2
CONTRACT/PROJECT NO.: XXXX		

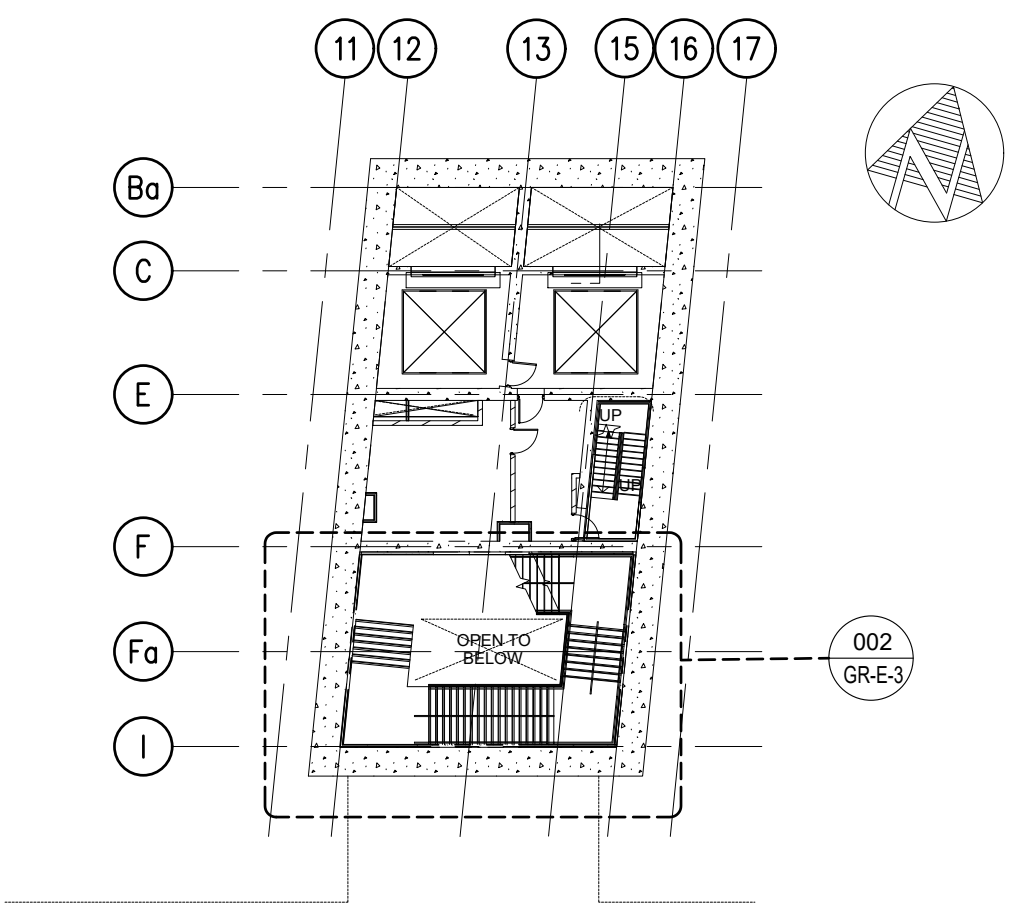

1
GR-K-3

PARTIAL KEY PLAN AT SERVICE LVL. UPPER
ARCHL. REF.: 1/A1505
SCALE: 1:300mts

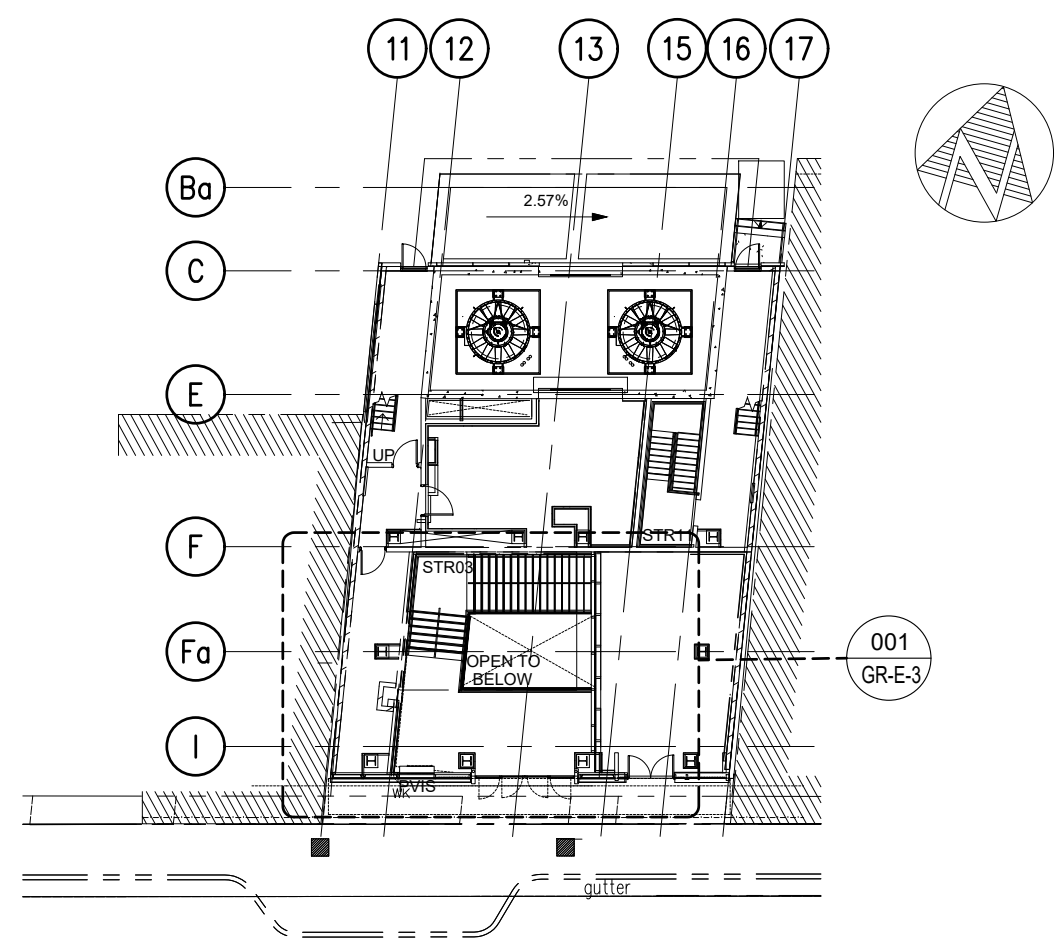

002
GR-K-3

PARTIAL KEY PLAN AT STREET LVL.
ARCHL. REF.: 1/A1506
SCALE: 1:300mts

CONTRACTORS APPROVAL GUARANTEE

THE GENERAL CONTRACTOR AGREES HEREWITH THAT ALL ROUGH OPENING CONDITIONS AND SIZES WILL BE MAINTAINED AS SHOWN ON THESE DRAWINGS.

APPROVED BY: _____

COMPANY NAME: -

DATE: _____

REV.	REVISION	DATE
1	REVISED AS PER COMMENTS	03.01.21
0	PRELIMINARY	09.17.20

APPLEWOOD GLASS
ALUMINUM & GLASS IN ARCHITECTURE


2300 Southfield Road
Mississauga, Ontario
L5N 2W8
TEL: 905-542-1900
FAX: 905-542-1731

web site <https://www.applewoodglass.com>


PROJECT NAME: EGLINTON CROSSTOWN LRT - AVENUE STATION
- GUARDRAIL SHOP DRAWINGS

SHEET TITLE: PARTIAL KEY PLAN - STAIR 03


DATE: SEP 17, 2020	CHK'D: -	DRWN: AYA
SCALE: 1:300mts	REV: 1	DWG. NO.: GR-K-3
CONTRACT/PROJECT NO.: XXXX		

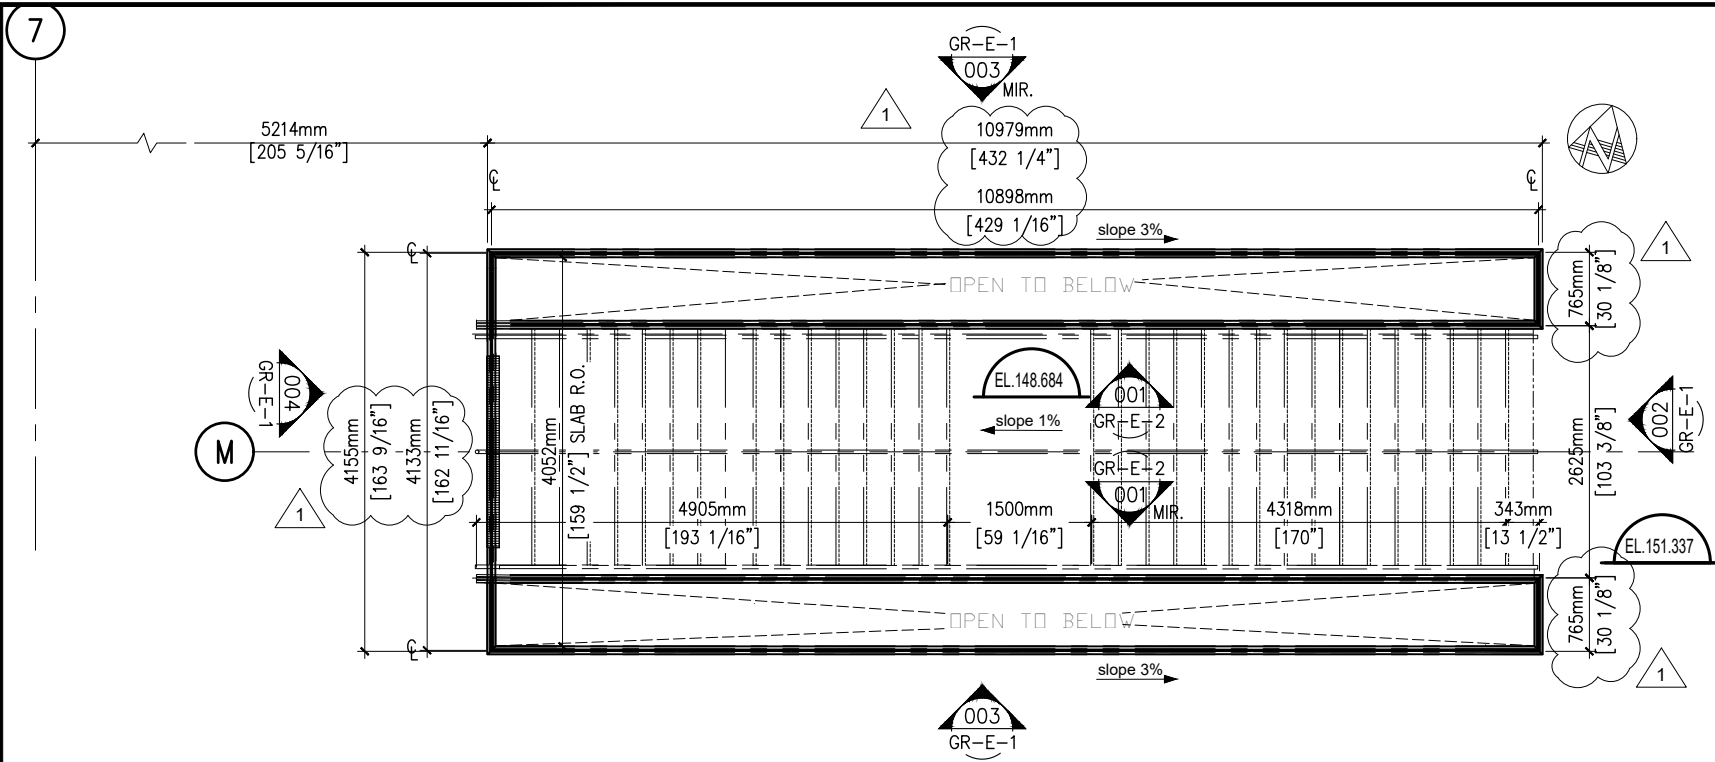


001
GR-E-1
STAIR-01 PLAN
ARCHL. REF.: 1/A8156
SCALE: 1:75mts

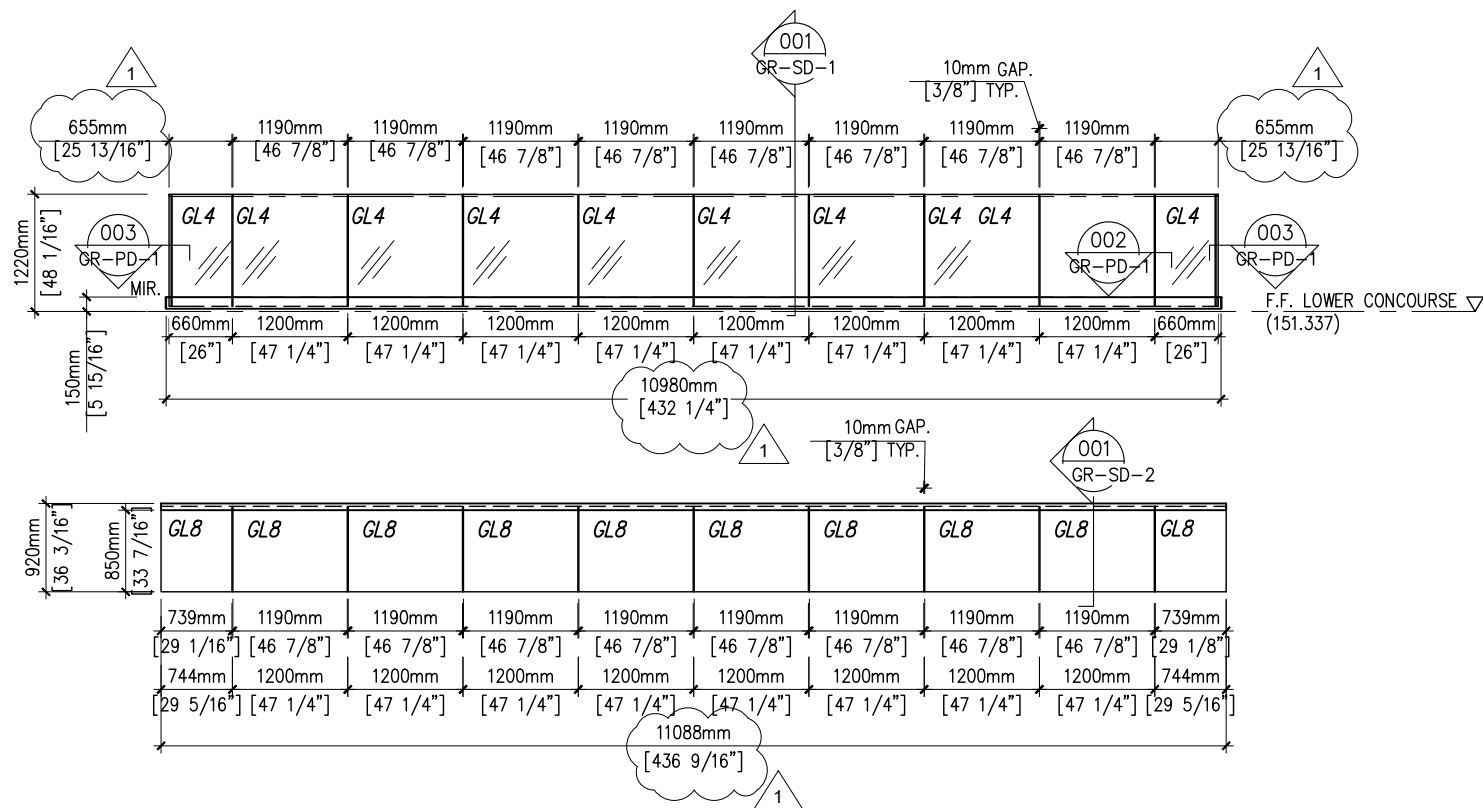

003
GR-E-1
STAIR-01 ELEVATION (QTY: 2)
ARCHL. REF.: 2/A8150, 3 & 4/A-9137
SCALE: 1:75mts

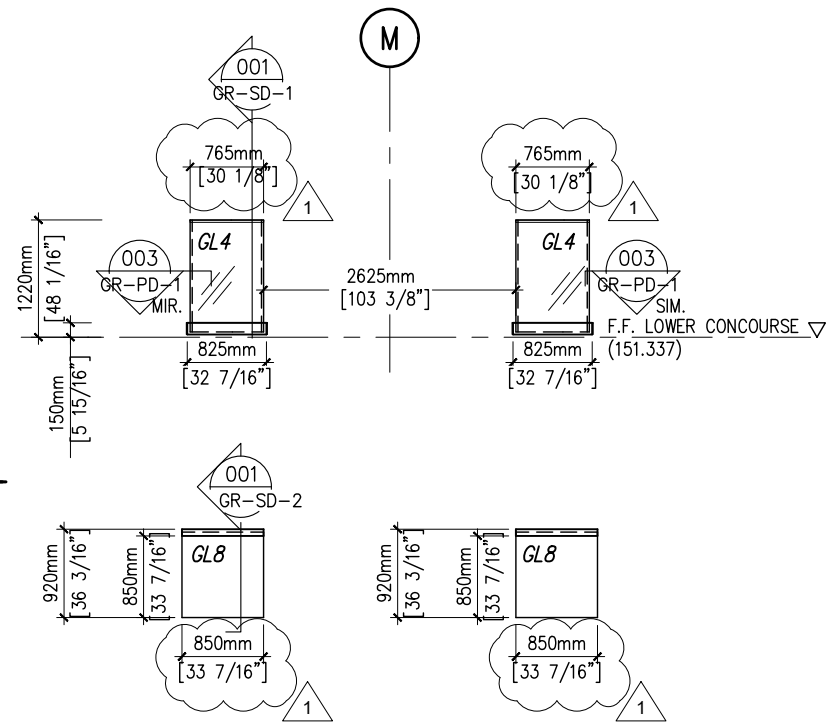

002
GR-E-1
STAIR-01 ELEVATION
ARCHL. REF.: 1/A9137
SCALE: 1:75mts

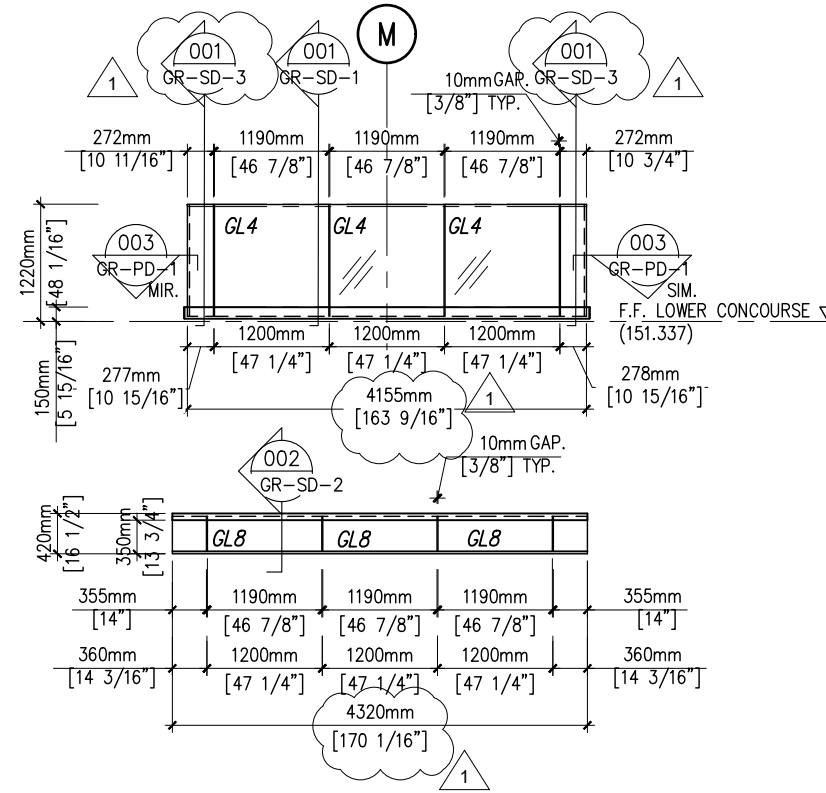

004
GR-E-1
STAIR-01 ELEVATION
ARCHL. REF.: 2/A-9137
SCALE: 1:75mts

CROSSLINX
TRANSIT SOLUTIONS

NOTE:

1. ALL GUARDRAILS TO BE SITE MEASURED PRIOR TO GLASS FABRICATION

CONTRACTORS APPROVAL GUARANTEE

THE GENERAL CONTRACTOR AGREES HEREWITH THAT ALL ROUGH OPENING CONDITIONS AND SIZES WILL BE MAINTAINED AS SHOWN ON THESE DRAWINGS.

APPROVED BY: _____

COMPANY NAME: _____

DATE: _____

REV.	REVISION	DATE
1	REVISED AS PER COMMENTS	03.01.21
0	PRELIMINARY	09.17.20

APPLEWOOD GLASS
ALUMINUM & GLASS IN ARCHITECTURE

2300 Southfield Road
Mississauga, Ontario
L5N 2W8
TEL: 905-542-1900
FAX: 905-542-1731

web site <https://www.applewoodglass.com>

PROJECT NAME: EGLINTON CROSSTOWN LRT - AVENUE STATION - GUARDRAIL SHOP DRAWINGS

SHEET TITLE: STAIR 01 - PLAN & ELEVATIONS

DATE: SEP 17, 2020	CHK'D: -	DRWN: AYNA
SCALE: AS SHOWN	REV: 1	DWG. NO.: GR-E-1
CONTRACT/PROJECT NO.: XXXX		

1. ALL GUARDRAILS TO BE SITE MEASURED
PRIOR TO GLASS FABRICATION



THE GENERAL CONTRACTOR AGREES HEREWITH
THAT ALL ROUGH OPENING CONDITIONS AND
SIZES WILL BE MAINTAINED AS SHOWN ON
THESE DRAWINGS.


DATE: _____

 **APPLEWOOD GLASS**
ALUMINUM & GLASS IN ARCHITECTURE

2300 Southfield Road
Mississauga, Ontario
L5N 2W8

TEL: 905-542-1900
FAX: 905-542-1731

DATE: SEP 17, 2020	CHK'D.: -	DRWN: AYWA
SCALE: AS SHOWN	REV.: 1	DWG. NO.: GR-E-2
CONTRACT/PROJECT NO.: XXXX		

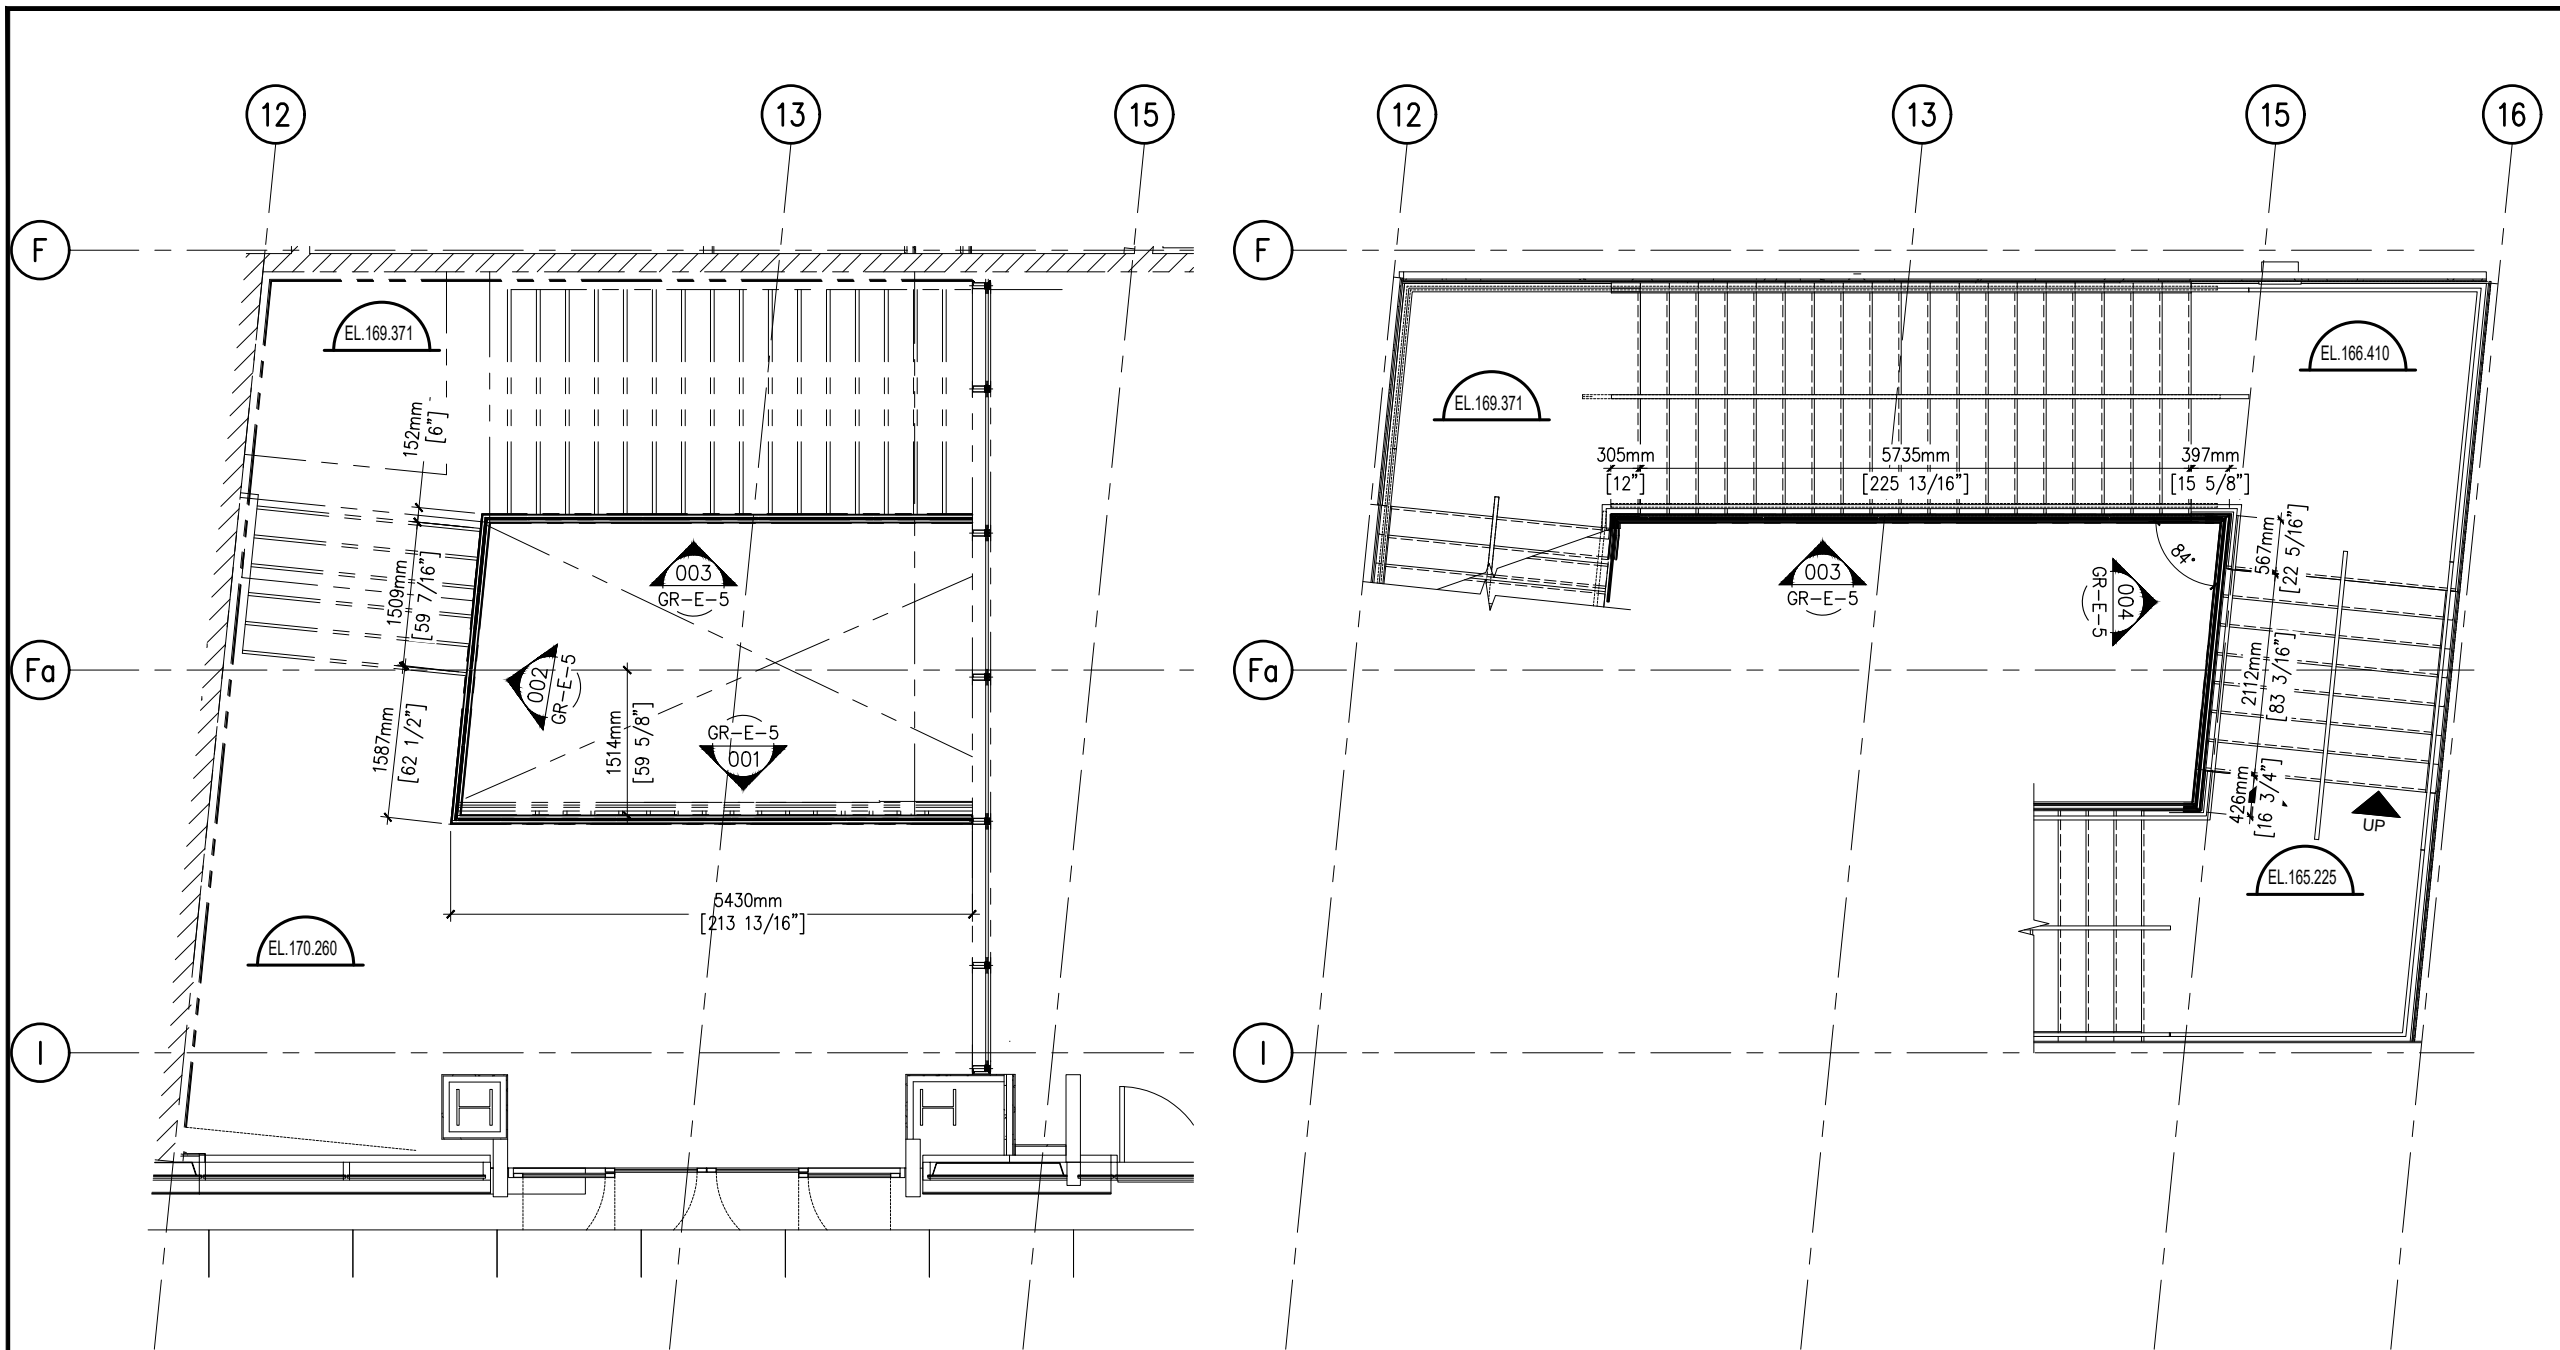

001
GR-E-3

STAIR-03 PLAN @ STREET LVL.

ARCHL. REF.: 1/A8153
SCALE: 1:75mts

002
GR-E-3

STAIR-03 PLAN @SERVICE LVL. UPPER

ARCHL. REF.: 2/A8153
SCALE: 1:75mts

CLIENT/CONTRACTOR:

NOTE:

1. ALL GUARDRAILS TO BE SITE MEASURED PRIOR TO GLASS FABRICATION

CONTRACTORS APPROVAL GUARANTEE

THE GENERAL CONTRACTOR AGREES HEREWITH THAT ALL ROUGH OPENING CONDITIONS AND SIZES WILL BE MAINTAINED AS SHOWN ON THESE DRAWINGS.

APPROVED BY: _____

COMPANY NAME: - _____

DATE: _____

1	REVISED AS PER COMMENTS	03.01.21
0	PRELIMINARY	09.17.20
REV.	REVISION	DATE

APPLEWOOD GLASS
ALUMINUM & GLASS IN ARCHITECTURE

2300 Southfield Road
Mississauga, Ontario
L5N 2W8
TEL: 905-542-1900
FAX: 905-542-1731

web site <https://www.applewoodglass.com>


PROJECT NAME: EGLINTON CROSSTOWN LRT - AVENUE STATION
- GUARDRAIL SHOP DRAWINGS

SHEET TITLE: STAIR 03 - PLAN LAYOUT

DATE: SEP 17, 2020	CHK'D: -	DRWN: AYNA
SCALE: AS SHOWN	REV.: 1	DWG. NO.: GR-E-3
CONTRACT/PROJECT NO.: XXXX		

NOTE:


1. ALL GUARDRAILS TO BE SITE MEASURED PRIOR TO GLASS FABRICATION

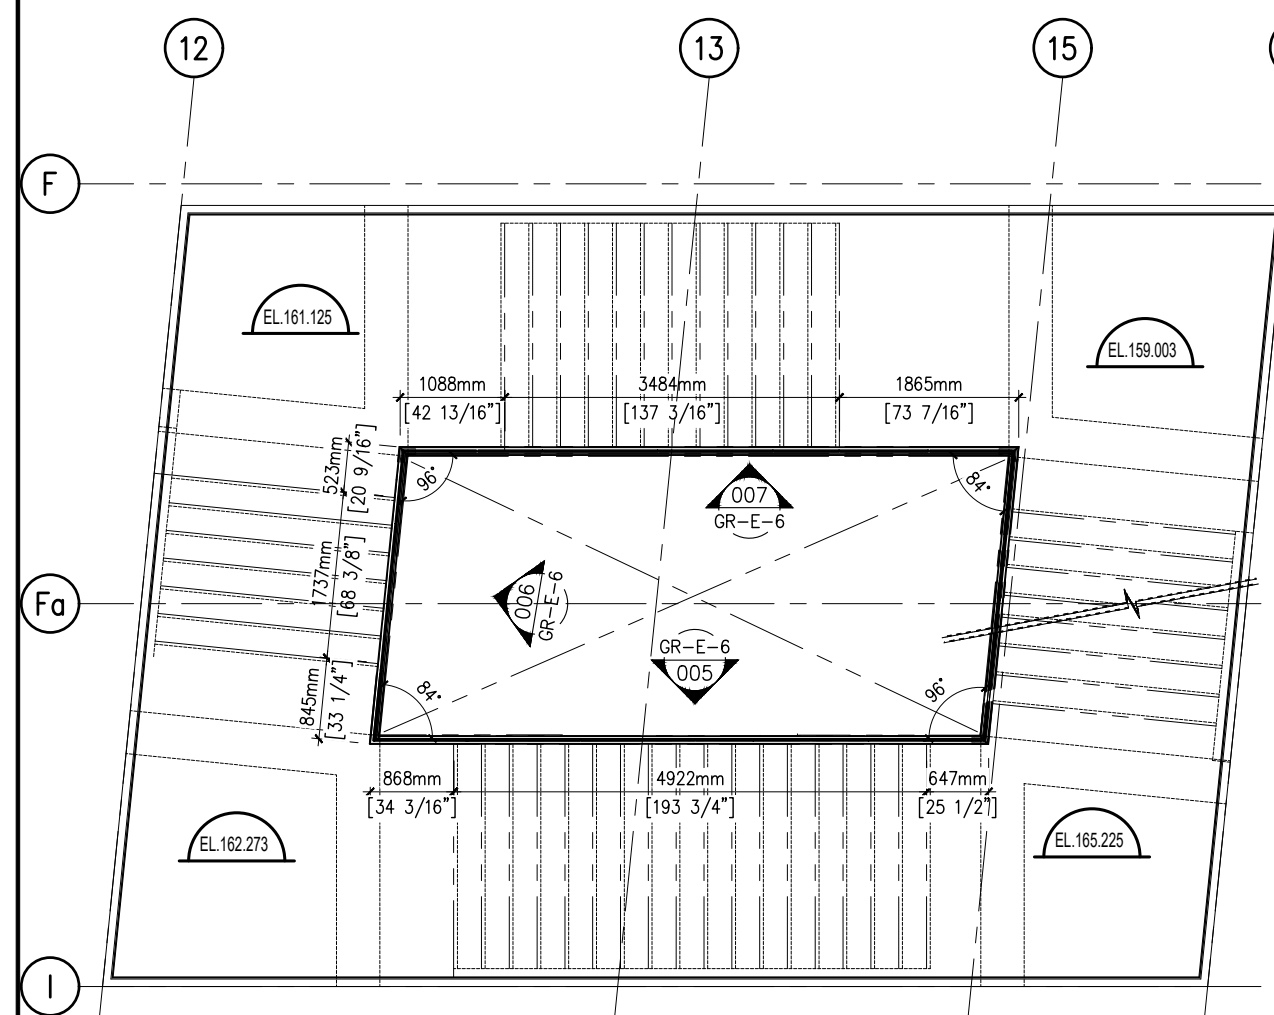

001
GR-E-4

STAIR-03 PLAN @ UPPER CONCOURSE LVL.

ARCHL. REF.: 3/A8152
SCALE: 1:75mts

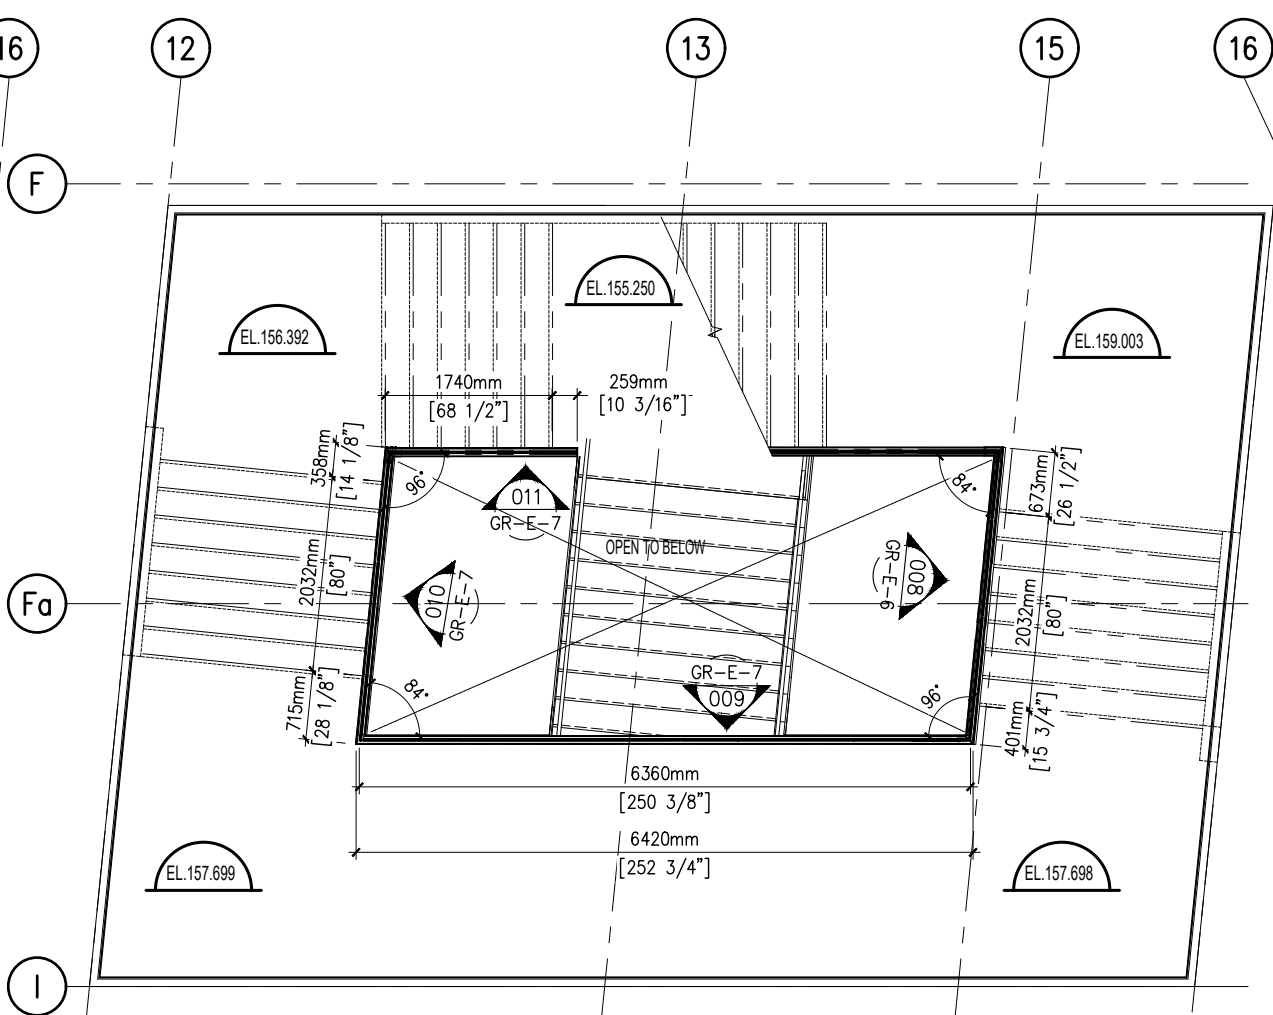

002
GR-E-4

STAIR-03 PLAN @ UPPER CONCOURSE LVL.

ARCHL. REF.: 2/A8152
SCALE: 1:75mts

CONTRACTORS APPROVAL GUARANTEE

THE GENERAL CONTRACTOR AGREES HEREWITH THAT ALL ROUGH OPENING CONDITIONS AND SIZES WILL BE MAINTAINED AS SHOWN ON THESE DRAWINGS.

APPROVED BY: _____

COMPANY NAME: _____

DATE: _____

REV.	REVISION	DATE
1	REVISED AS PER COMMENTS	03.01.21
0	PRELIMINARY	09.17.20

APPLEWOOD GLASS
ALUMINUM & GLASS IN ARCHITECTURE





2300 Southfield Road
Mississauga, Ontario
L5N 2W8
TEL: 905-542-1900
FAX: 905-542-1731

web site <https://www.applewoodglass.com>

PROJECT NAME: EGLINTON CROSSTOWN LRT - AVENUE STATION
- GUARDRAIL SHOP DRAWINGS

SHEET TITLE: STAIR 03 - PLAN LAYOUT

DATE: SEP 17, 2020	CHK'D: -	DRWN: AYNA
SCALE: AS SHOWN	REV: 1	DWG. NO.: GR-E-4
CONTRACT/PROJECT NO.: XXXX		

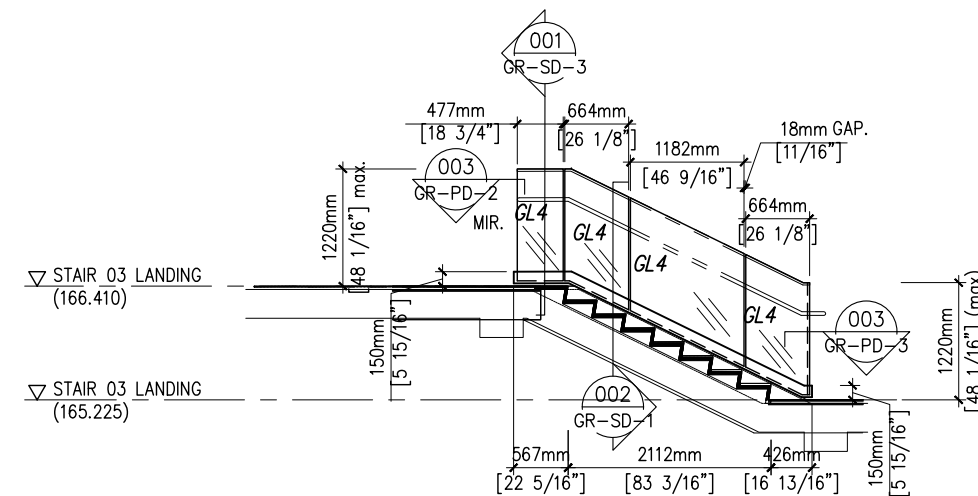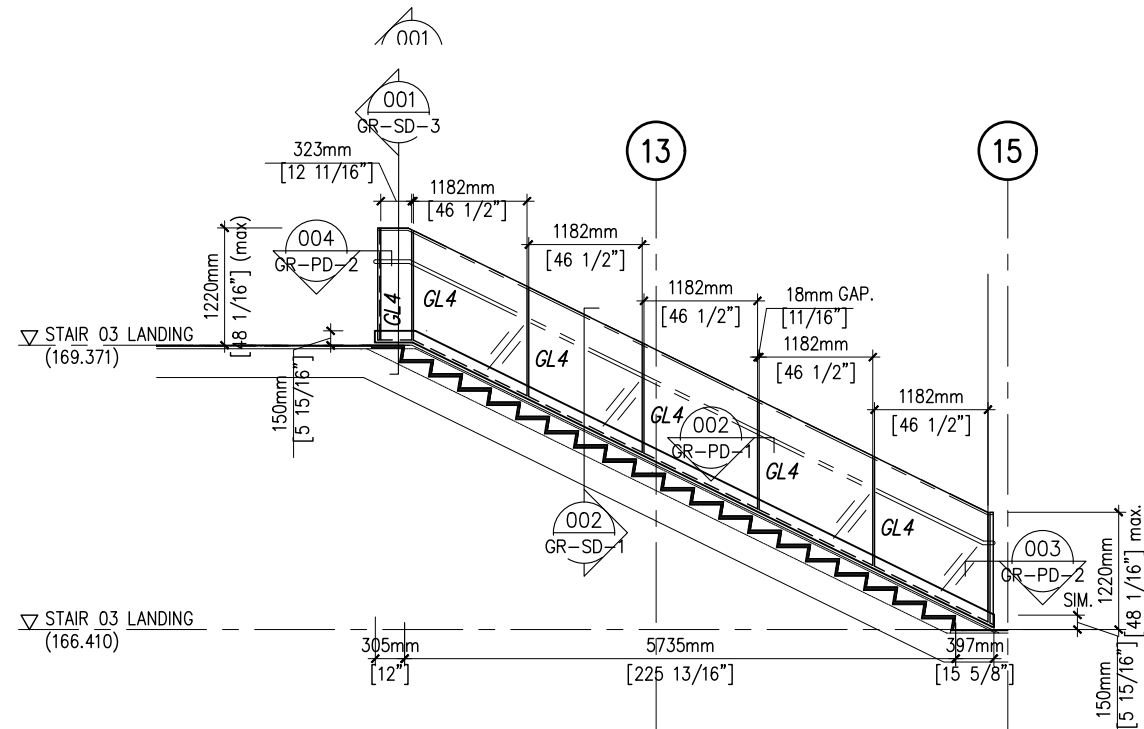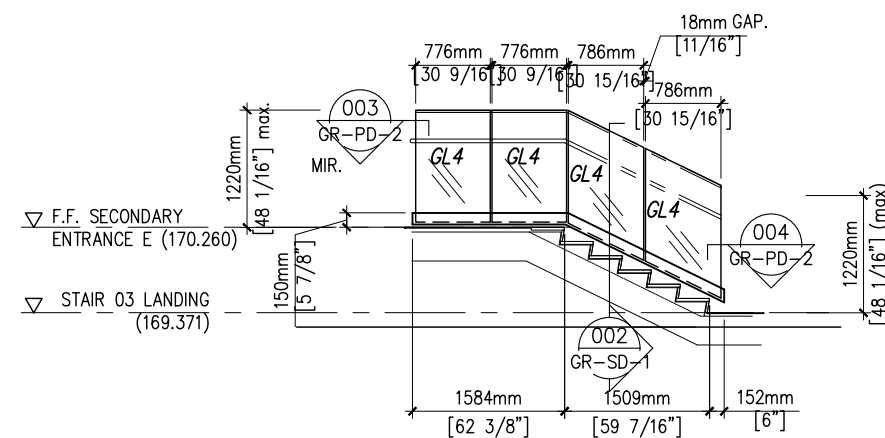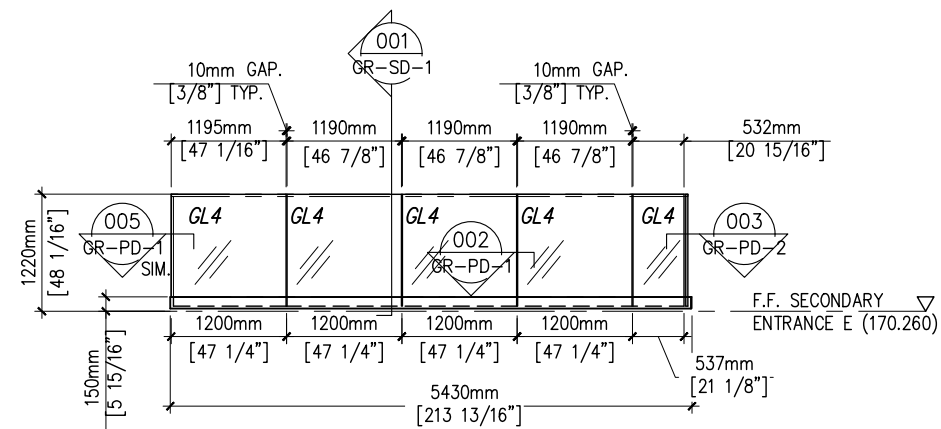

CLIENT/CONTRACTOR:



NOTE:

1. ALL GUARDRAILS TO BE SITE MEASURED
PRIOR TO GLASS FABRICATION

CONTRACTORS APPROVAL GUARANTEE

THE GENERAL CONTRACTOR AGREES HEREWITH
THAT ALL ROUGH OPENING CONDITIONS AND
SIZES WILL BE MAINTAINED AS SHOWN ON
THESE DRAWINGS.

APPROVED BY:

COMPANY NAME: -

DATE: _____

1	REVISED AS PER COMMENTS	03.01.21
0	PRELIMINARY	09.17.20
REV.	REVISION	DATE




web site <https://www.applewoodglass.com>


PROJECT NAME: EGLINTON CROSSTOWN LRT - AVENUE STATION
- GUARDRAIL SHOP DRAWINGS

SHEET TITLE: STAIR 03 - ELEVATIONS


DATE: SEP 17, 2020	CHK'D.: -	DRWN: AYNA
SCALE: AS SHOWN	REV.: 1	DWG. NO.: GR-E-5
CONTRACT/PROJECT NO.: XXXX		

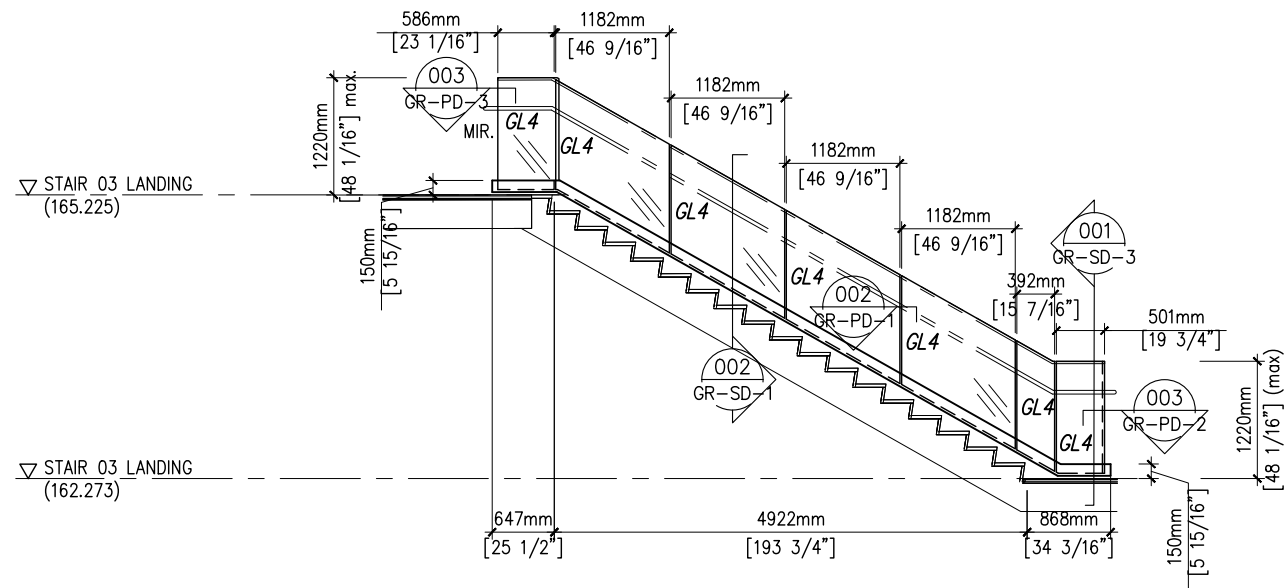


005
GR-E-6
STAIR-03 ELEVATION
ARCHL. REF.: 10/A-9138
SCALE: 1:75mts

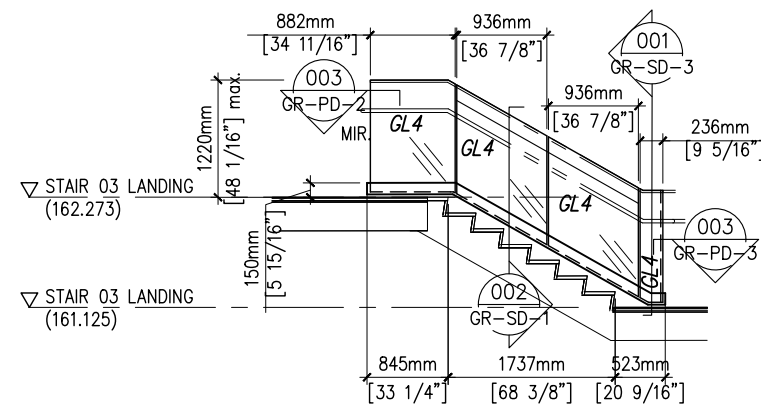

6
GR-E-6
STAIR-03 ELEVATION
ARCHL. REF.: 2/A-9138
SCALE: 1:75mts

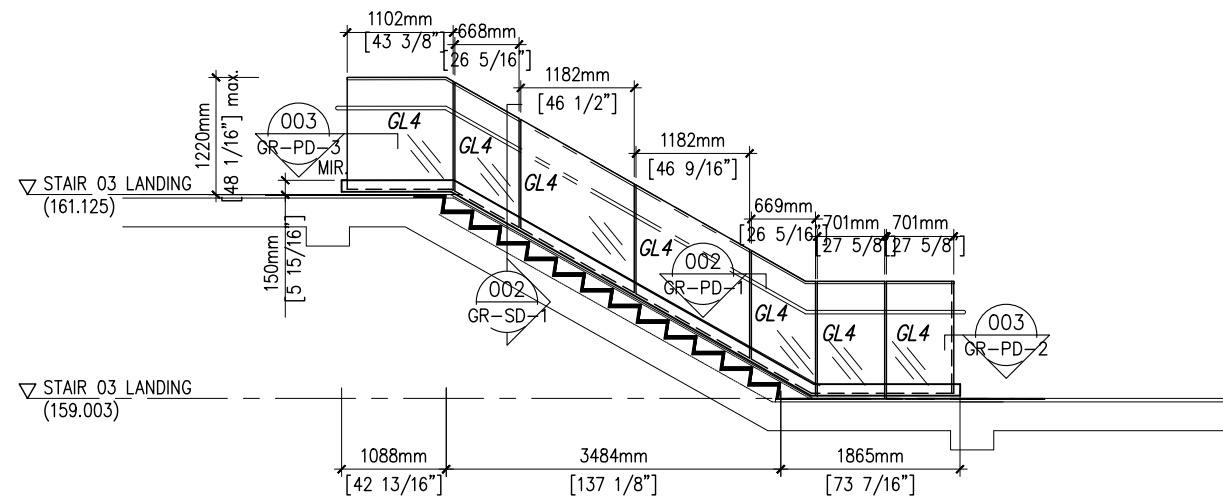

007
GR-E-6
STAIR-03 ELEVATION
ARCHL. REF.: 5/A-9138
SCALE: 1:75mts

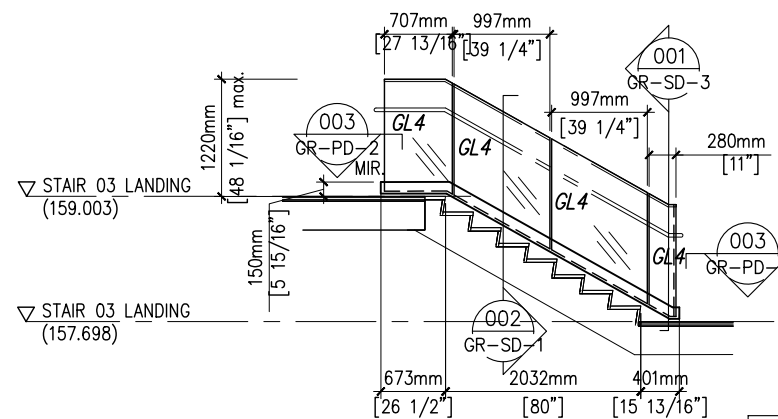

NOTE TO ARCHITECT:
DIMENSIONS ON GLASS SCHEDULE
DO NOT MATCH FLOOR PLANS.
PLEASE CONFIRM.

008
GR-E-6
STAIR-03 ELEVATION
ARCHL. REF.: 8/A-9138
SCALE: 1:75mts

CLIENT/CONTRACTOR:



NOTE:

1. ALL GUARDRAILS TO BE SITE MEASURED PRIOR TO GLASS FABRICATION

CONTRACTORS APPROVAL GUARANTEE

THE GENERAL CONTRACTOR AGREES HEREWITH THAT ALL ROUGH OPENING CONDITIONS AND SIZES WILL BE MAINTAINED AS SHOWN ON THESE DRAWINGS.

APPROVED BY: _____

COMPANY NAME: -

DATE: _____

REV.	REVISION	DATE
1	REVISED AS PER COMMENTS	03.01.21
0	PRELIMINARY	09.17.20

APPLEWOOD GLASS
ALUMINUM & GLASS IN ARCHITECTURE
2300 Southfield Road
Mississauga, Ontario
L5N 2W8
TEL: 905-542-1900
FAX: 905-542-1731

web site <https://www.applewoodglass.com>

PROJECT NAME: EGLINTON CROSSTOWN LRT - AVENUE STATION
- GUARDRAIL SHOP DRAWINGS

SHEET TITLE: STAIR 03 - ELEVATIONS

DATE: SEP 17, 2020	CHK'D: -	DRWN: AYNA
SCALE: AS SHOWN	REV: 1	DWG. NO.: GR-E-6
CONTRACT/PROJECT NO.: XXXX		




ARCHL. REF.: 11/A-9138
SCALE: 1:75mts

GR-E-7

ARCHL. REF.: 3/A-9138
SCALE: 1:75mts



ARCHL. REF.: 6/A-9138
SCALE: 1:75mts

 

1. ALL GUARDRAILS TO BE SITE MEASURED
PRIOR TO GLASS FABRICATION

THE GENERAL CONTRACTOR AGREES HEREWITH
THAT ALL ROUGH OPENING CONDITIONS AND
SIZES WILL BE MAINTAINED AS SHOWN ON
THESE DRAWINGS.

APPROVED BY:

COMPANY NAME: -

DATE: _____

1	REVISED AS PER COMMENTS	03.01.21
0	PRELIMINARY	09.17.20
REV.	REVISION	DATE




ALUMINUM & GLASS IN ARCHITECTURE

web site <https://www.applewoodglass.com>

PROJECT NAME: EGLINTON CROSSTOWN LRT - AVENUE STATION
- GUARDRAIL SHOP DRAWINGS

SHEET TITLE: STAIR 03 - ELEVATIONS

DATE: SEP 17, 2020	CHK'D.: -	DRWN: AYNA
SCALE: AS SHOWN	REV.: 1	DWG. NO.: GR-E-7
CONTRACT/PROJECT NO.: XXXX		

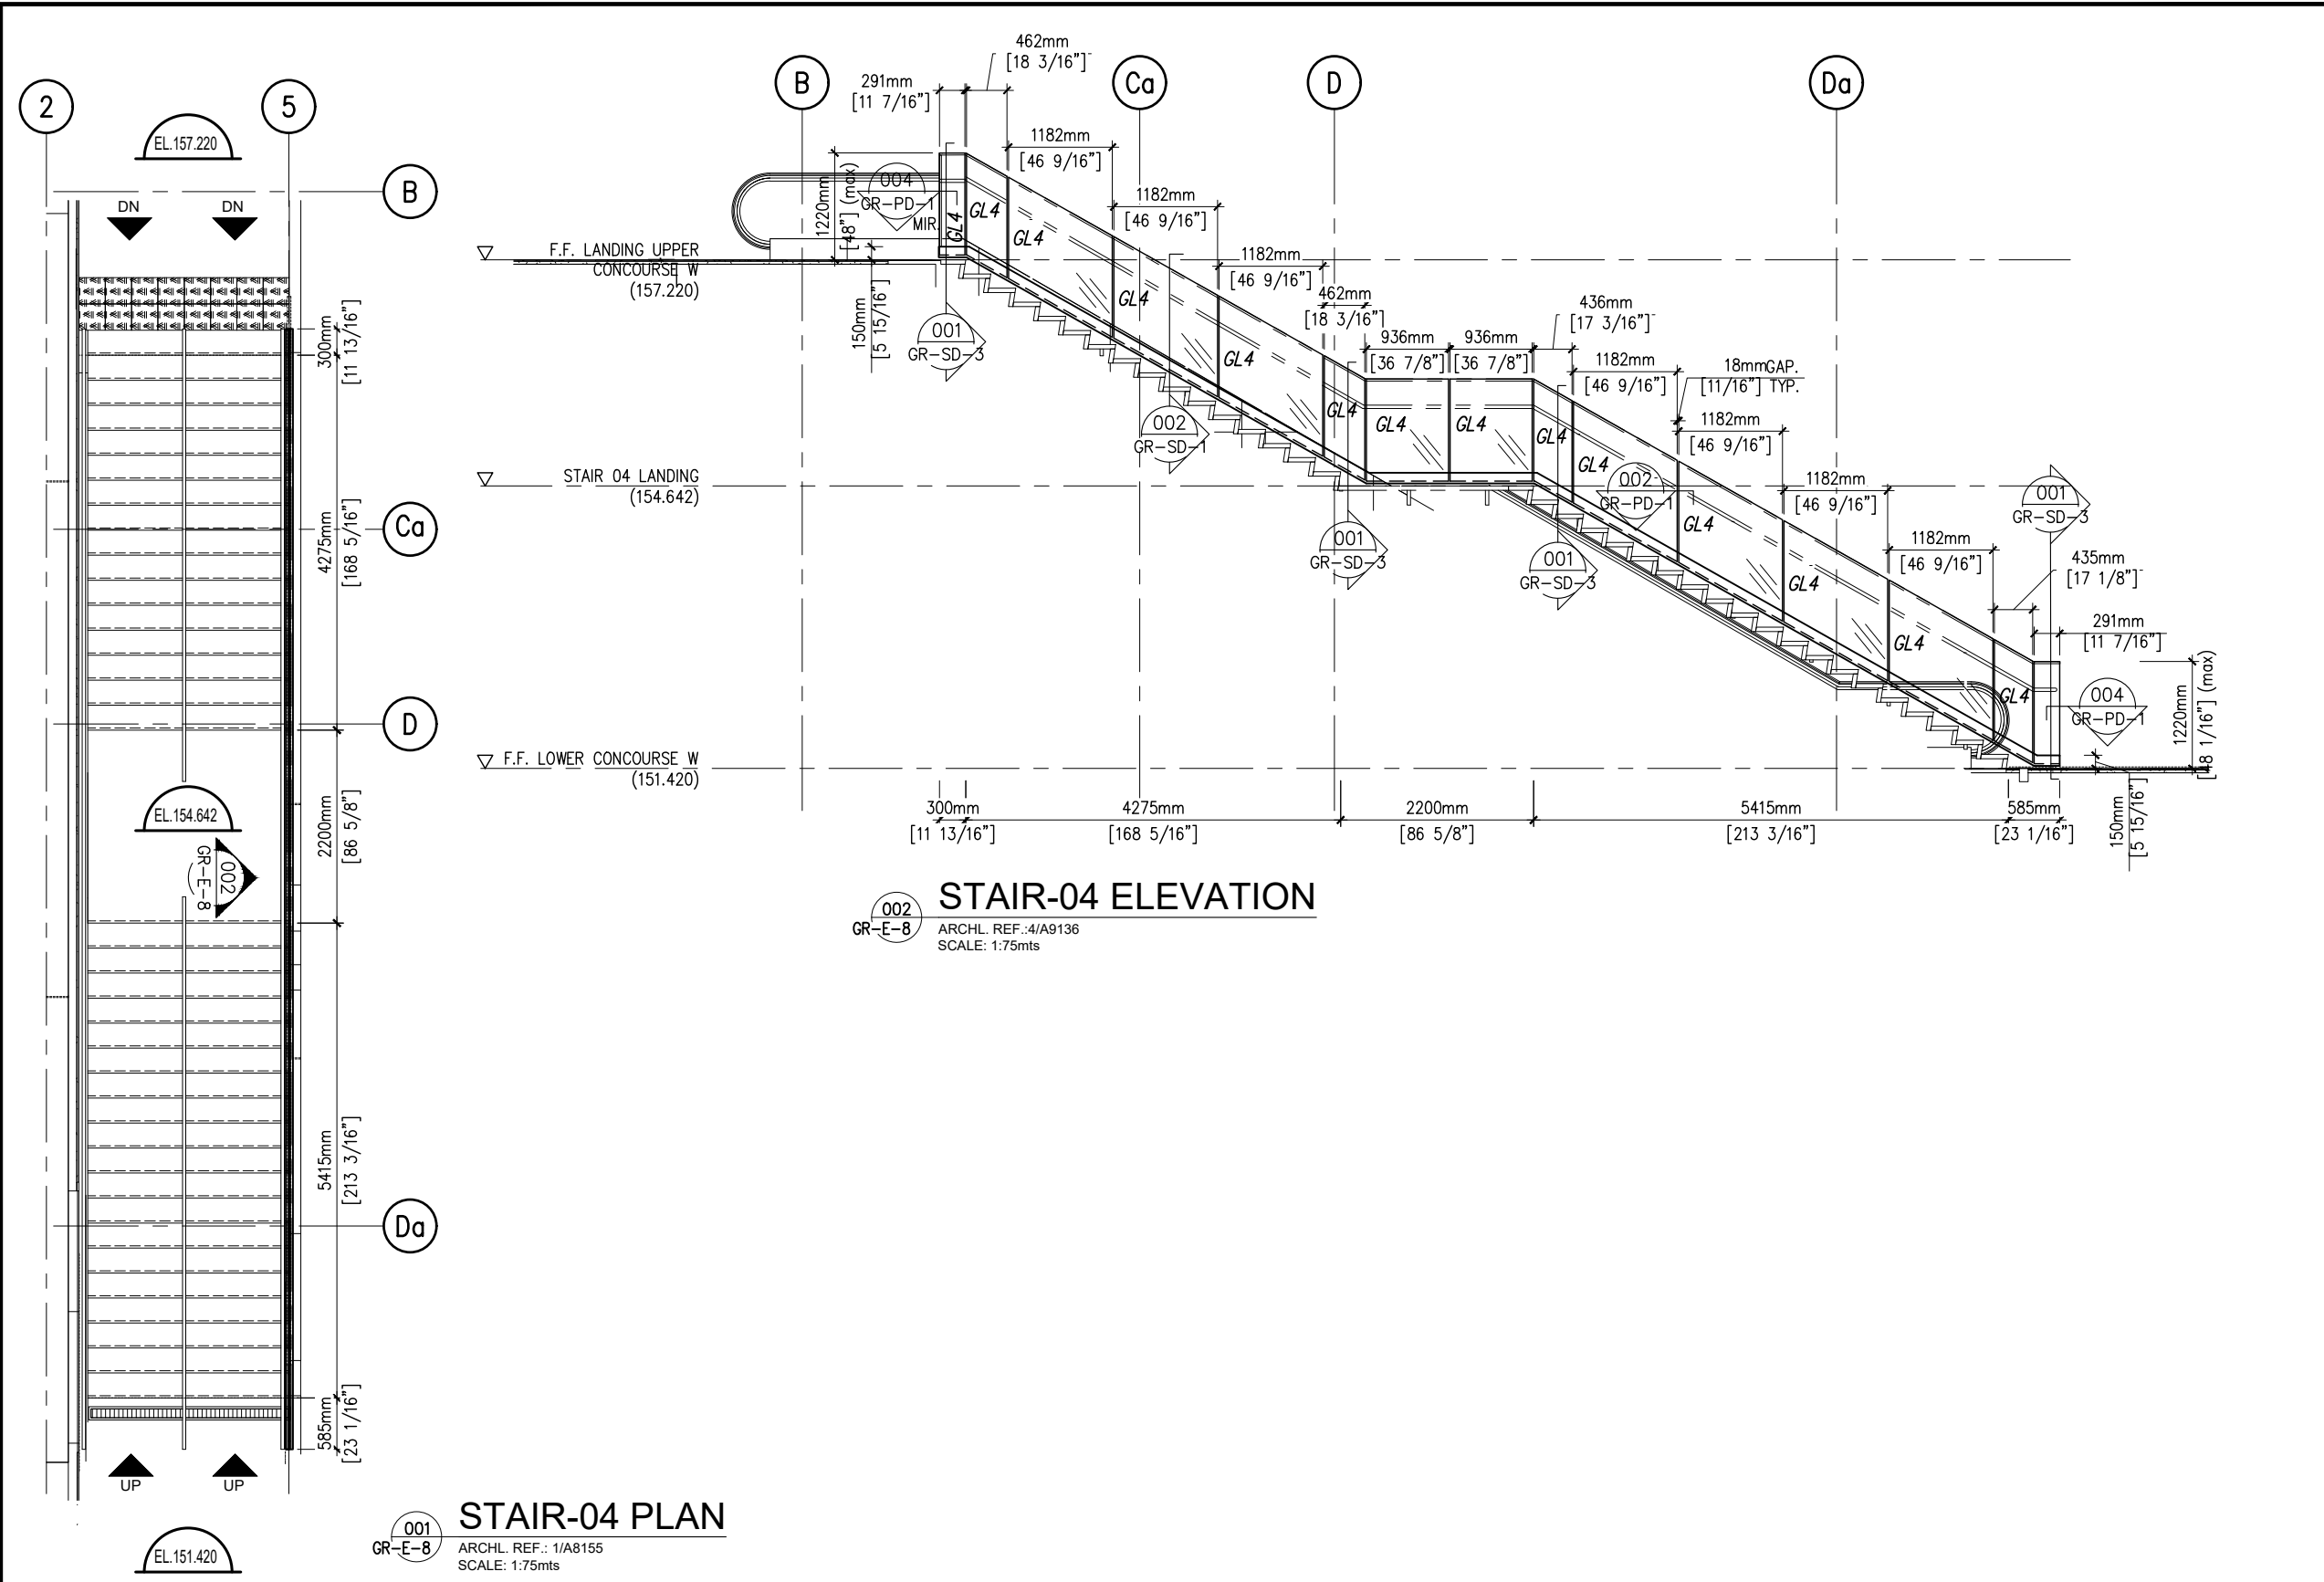

NOTE:
1. ALL GUARDRAILS TO BE SITE MEASURED
PRIOR TO GLASS FABRICATION

CONTRACTORS APPROVAL GUARANTEE

THE GENERAL CONTRACTOR AGREES HEREWITH
THAT ALL ROUGH OPENING CONDITIONS AND
SIZES WILL BE MAINTAINED AS SHOWN ON
THESE DRAWINGS.

APPROVED BY: _____

COMPANY NAME: _____

DATE: _____

REV.	REVISION	DATE
1	REVISED AS PER COMMENTS	03.01.21
0	PRELIMINARY	09.17.20

APPLEWOOD GLASS
ALUMINUM & GLASS IN ARCHITECTURE
2300 Southfield Road
Mississauga, Ontario
L5N 2W8
TEL: 905-542-1900
FAX: 905-542-1731

web site <https://www.applewoodglass.com>


PROJECT NAME: EGLINTON CROSSTOWN LRT - AVENUE STATION
- GUARDRAIL SHOP DRAWINGS

SHEET TITLE: STAIR 04 - PLAN LAYOUT & ELEVATION

DATE: SEP 17, 2020	CHK'D: -	DRWN: AYN
SCALE: AS SHOWN	REV: 1	DWG. NO.: GR-E-8
CONTRACT/PROJECT NO.: XXXX		

NOTE:


1. ALL GUARDRAILS TO BE SITE MEASURED PRIOR TO GLASS FABRICATION

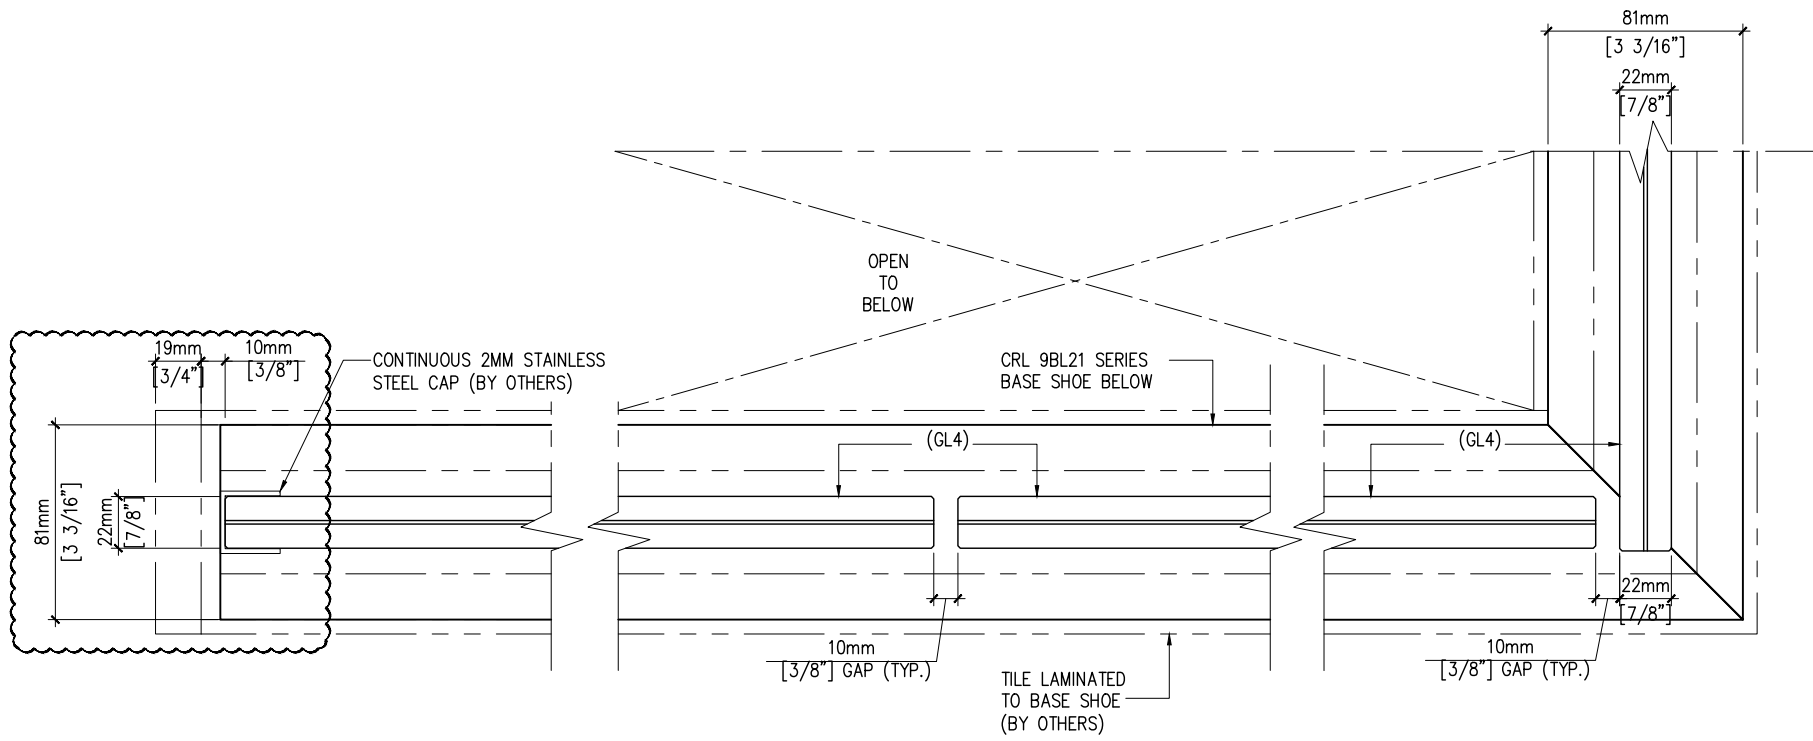


001
GR-PD-1
PLAN DETAIL
ARCHL. REF.: N/A
SCALE: 1:3mts

002
GR-PD-1
PLAN DETAIL
ARCHL. REF.: N/A
SCALE: 1:3mts

003
GR-PD-1
PLAN DETAIL
ARCHL. REF.: N/A
SCALE: 1:3mts

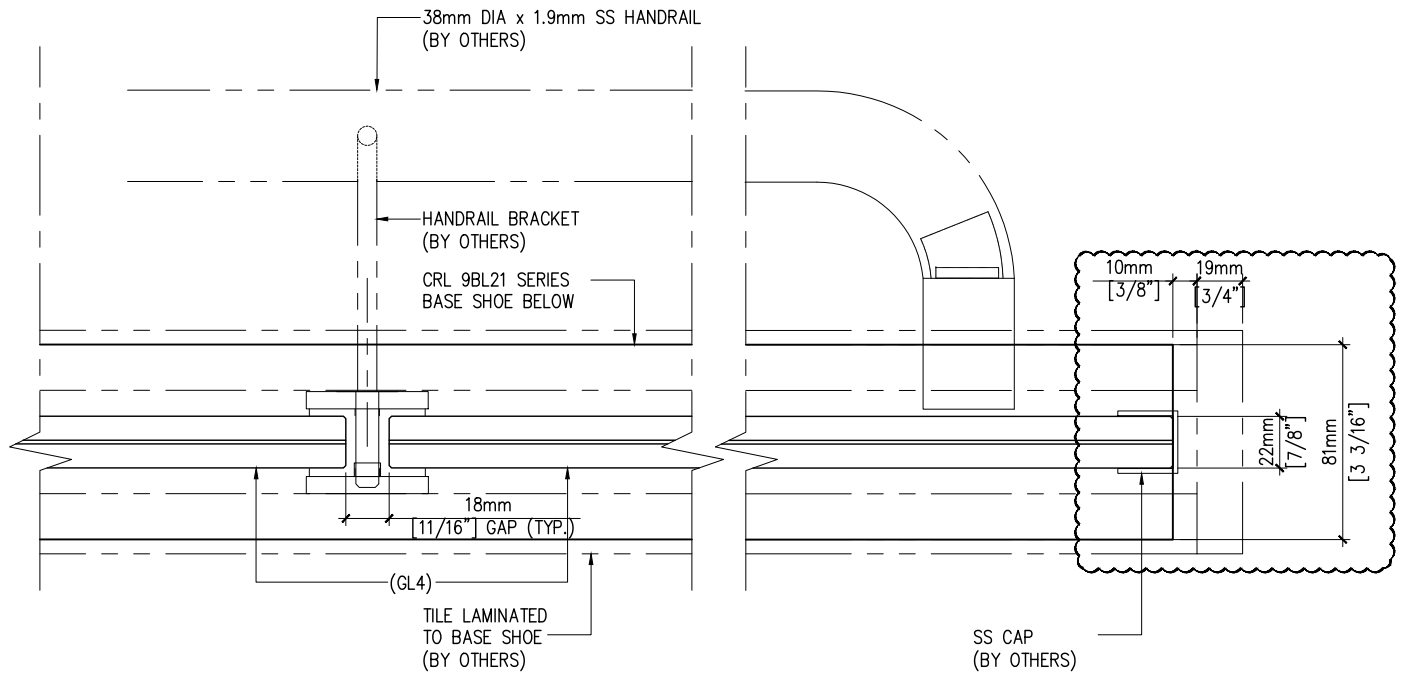

004
GR-PD-1
PLAN DETAIL
ARCHL. REF.: 1/A8203
SCALE: 1:3mts

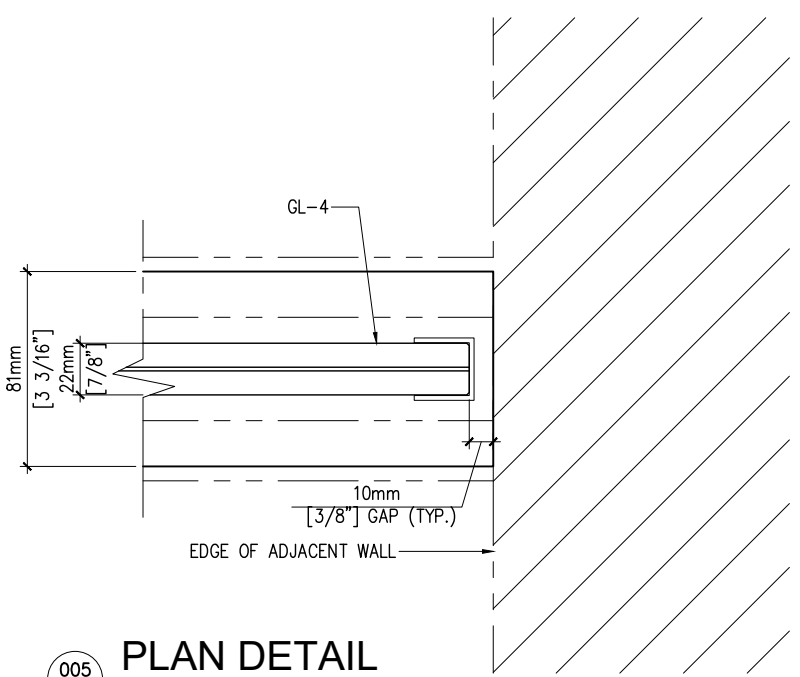

005
GR-PD-1
PLAN DETAIL
ARCHL. REF.: N/A
SCALE: 1:3mts

CONTRACTORS APPROVAL GUARANTEE

THE GENERAL CONTRACTOR AGREES HEREWITH THAT ALL ROUGH OPENING CONDITIONS AND SIZES WILL BE MAINTAINED AS SHOWN ON THESE DRAWINGS.

APPROVED BY: _____

COMPANY NAME: - _____

DATE: _____

REV.	REVISION	DATE
1	REVISED AS PER COMMENTS	03.01.21
0	PRELIMINARY	09.17.20

APPLEWOOD GLASS

ALUMINUM & GLASS IN ARCHITECTURE




2300 Southfield Road
Mississauga, Ontario
L5N 2W8
TEL: 905-542-1900
FAX: 905-542-1731

web site <https://www.applewoodglass.com>

PROJECT NAME: EGLINTON CROSSTOWN LRT - AVENUE STATION - GUARDRAIL SHOP DRAWINGS

SHEET TITLE: PLAN DETAILS		
DATE: SEP 17, 2020	CHK'D: -	DRWN: AYA
SCALE: 1:3mts	REV: 1	DWG. NO.: GR-PD-1
CONTRACT/PROJECT NO.: XXXX		

NOTE:
1. ALL GUARDRAILS TO BE SITE MEASURED
PRIOR TO GLASS FABRICATION

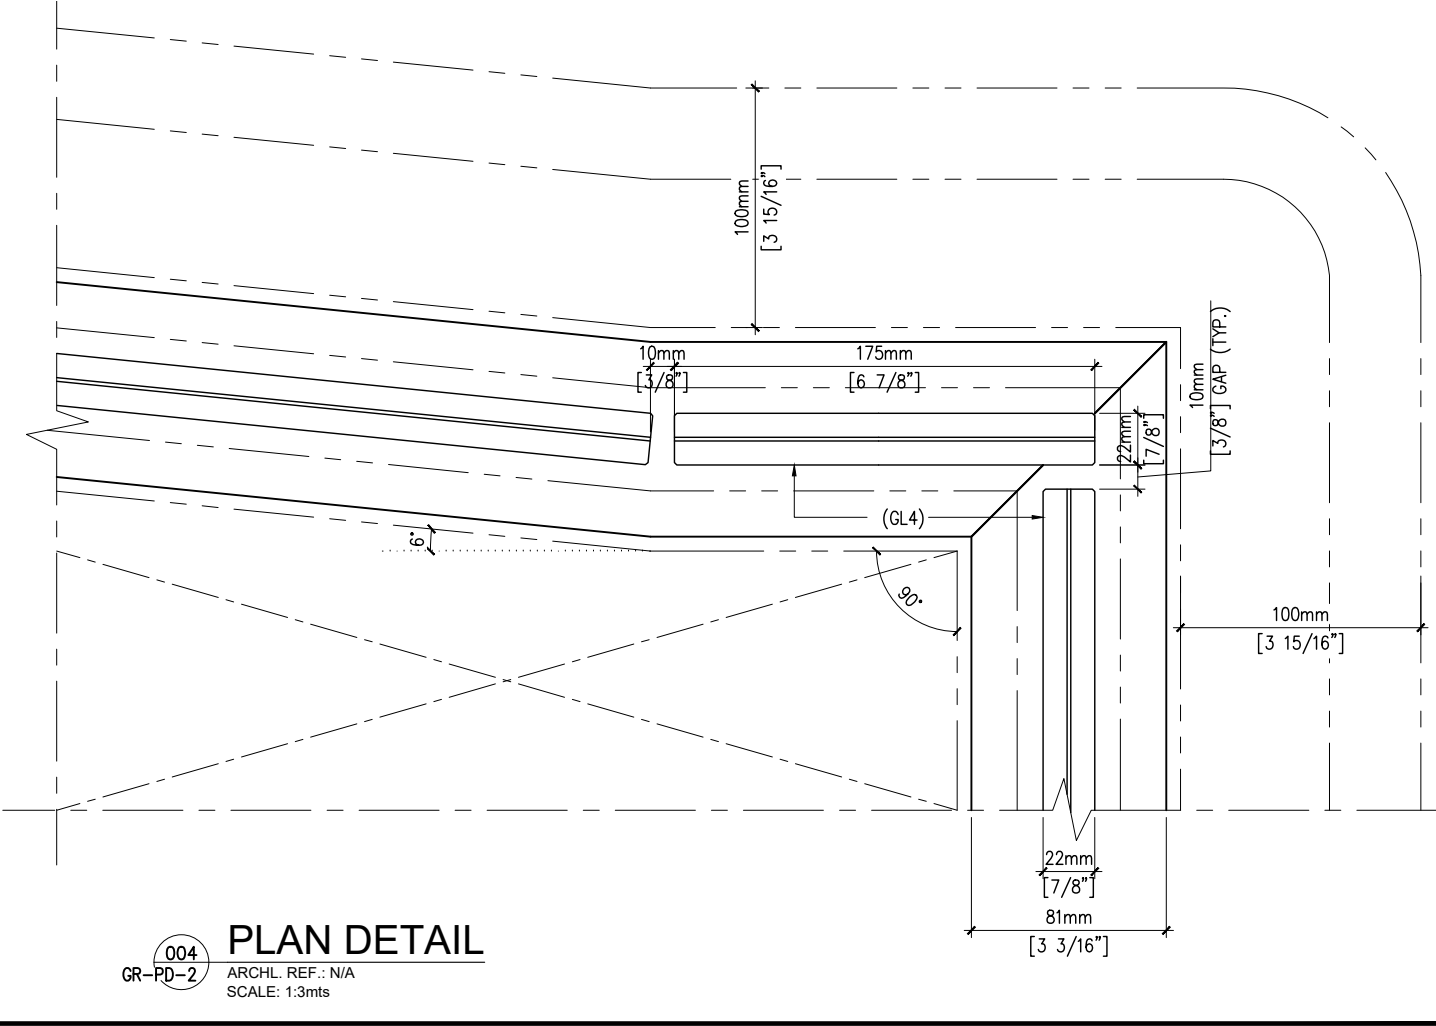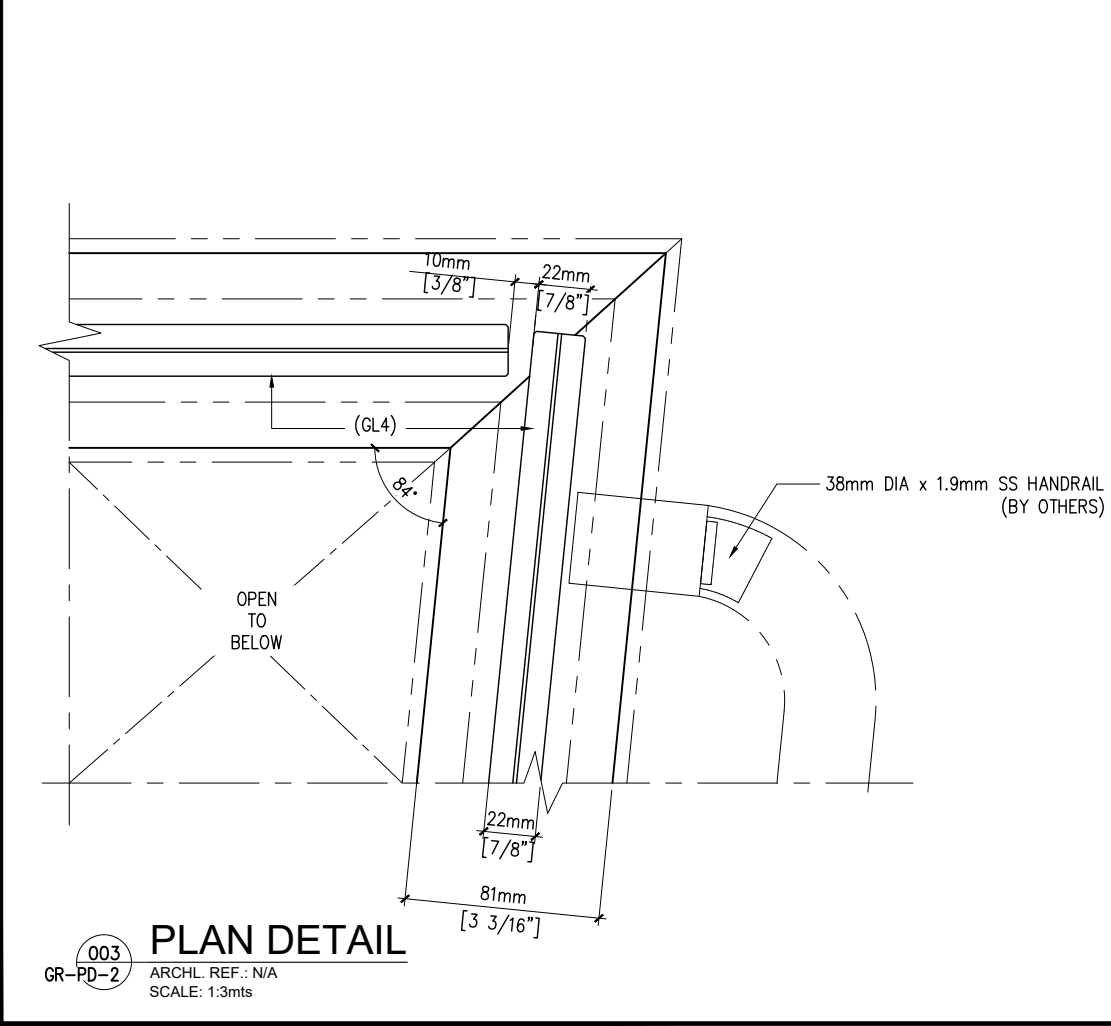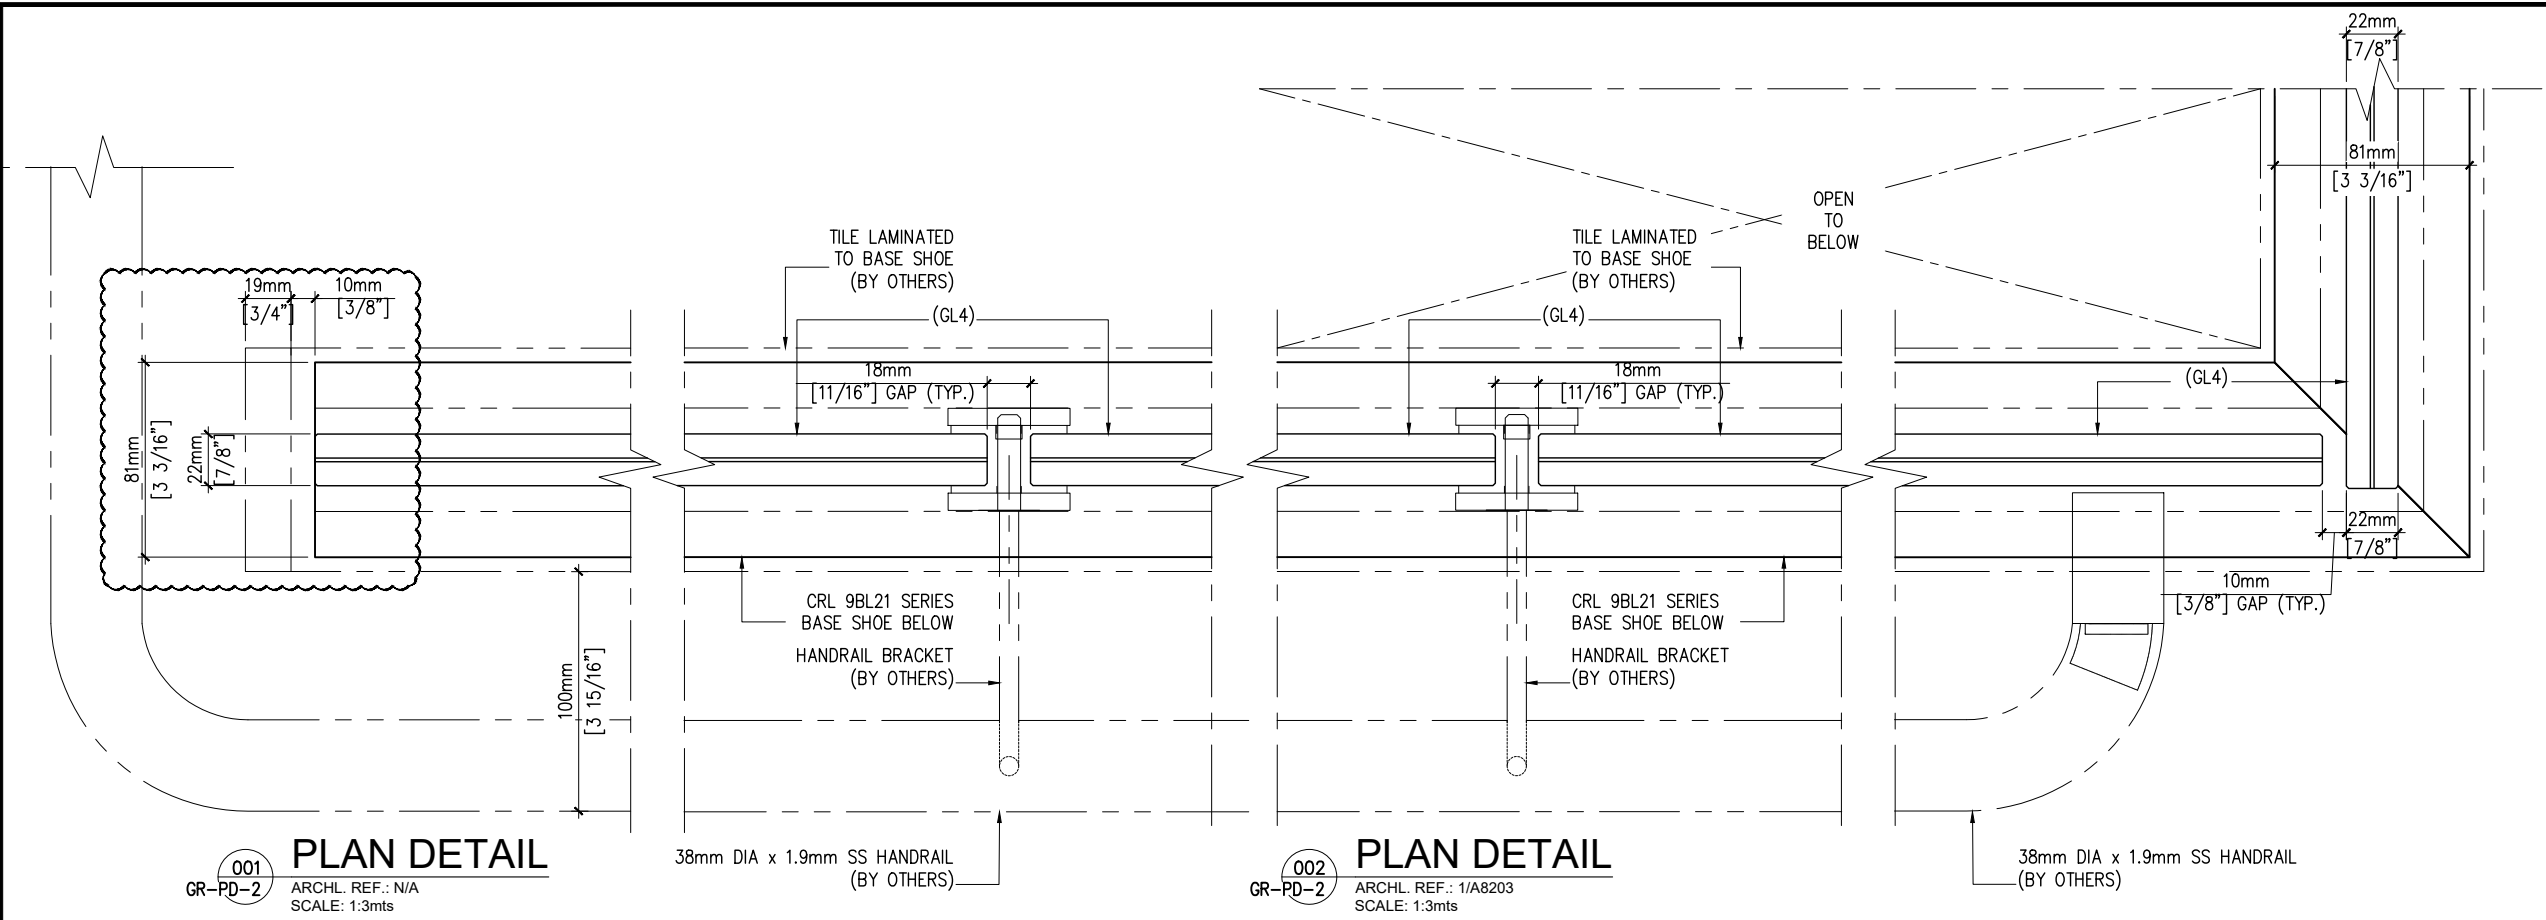

CONTRACTORS APPROVAL GUARANTEE

THE GENERAL CONTRACTOR AGREES HEREWITH
THAT ALL ROUGH OPENING CONDITIONS AND
SIZES WILL BE MAINTAINED AS SHOWN ON
THESE DRAWINGS.

APPROVED BY: _____

COMPANY NAME: - _____

DATE: _____

REV.	REVISION	DATE
1	REVISED AS PER COMMENTS	03.01.21
0	PRELIMINARY	09.17.20


APPLEWOOD GLASS
ALUMINUM & GLASS IN ARCHITECTURE
2300 Southfield Road
Mississauga, Ontario
L5N 2W8
TEL: 905-542-1900
FAX: 905-542-1731

web site <https://www.applewoodglass.com>

PROJECT NAME: EGLINTON CROSSTOWN LRT - AVENUE STATION
- GUARDRAIL SHOP DRAWINGS


SHEET TITLE: PLAN DETAILS

DATE: SEP 17, 2020	CHK'D: -	DRWN: AYNA
SCALE: 1:3mts	REV.: 1	DWG. NO.: GR-PD-2
CONTRACT/PROJECT NO.: XXXX		

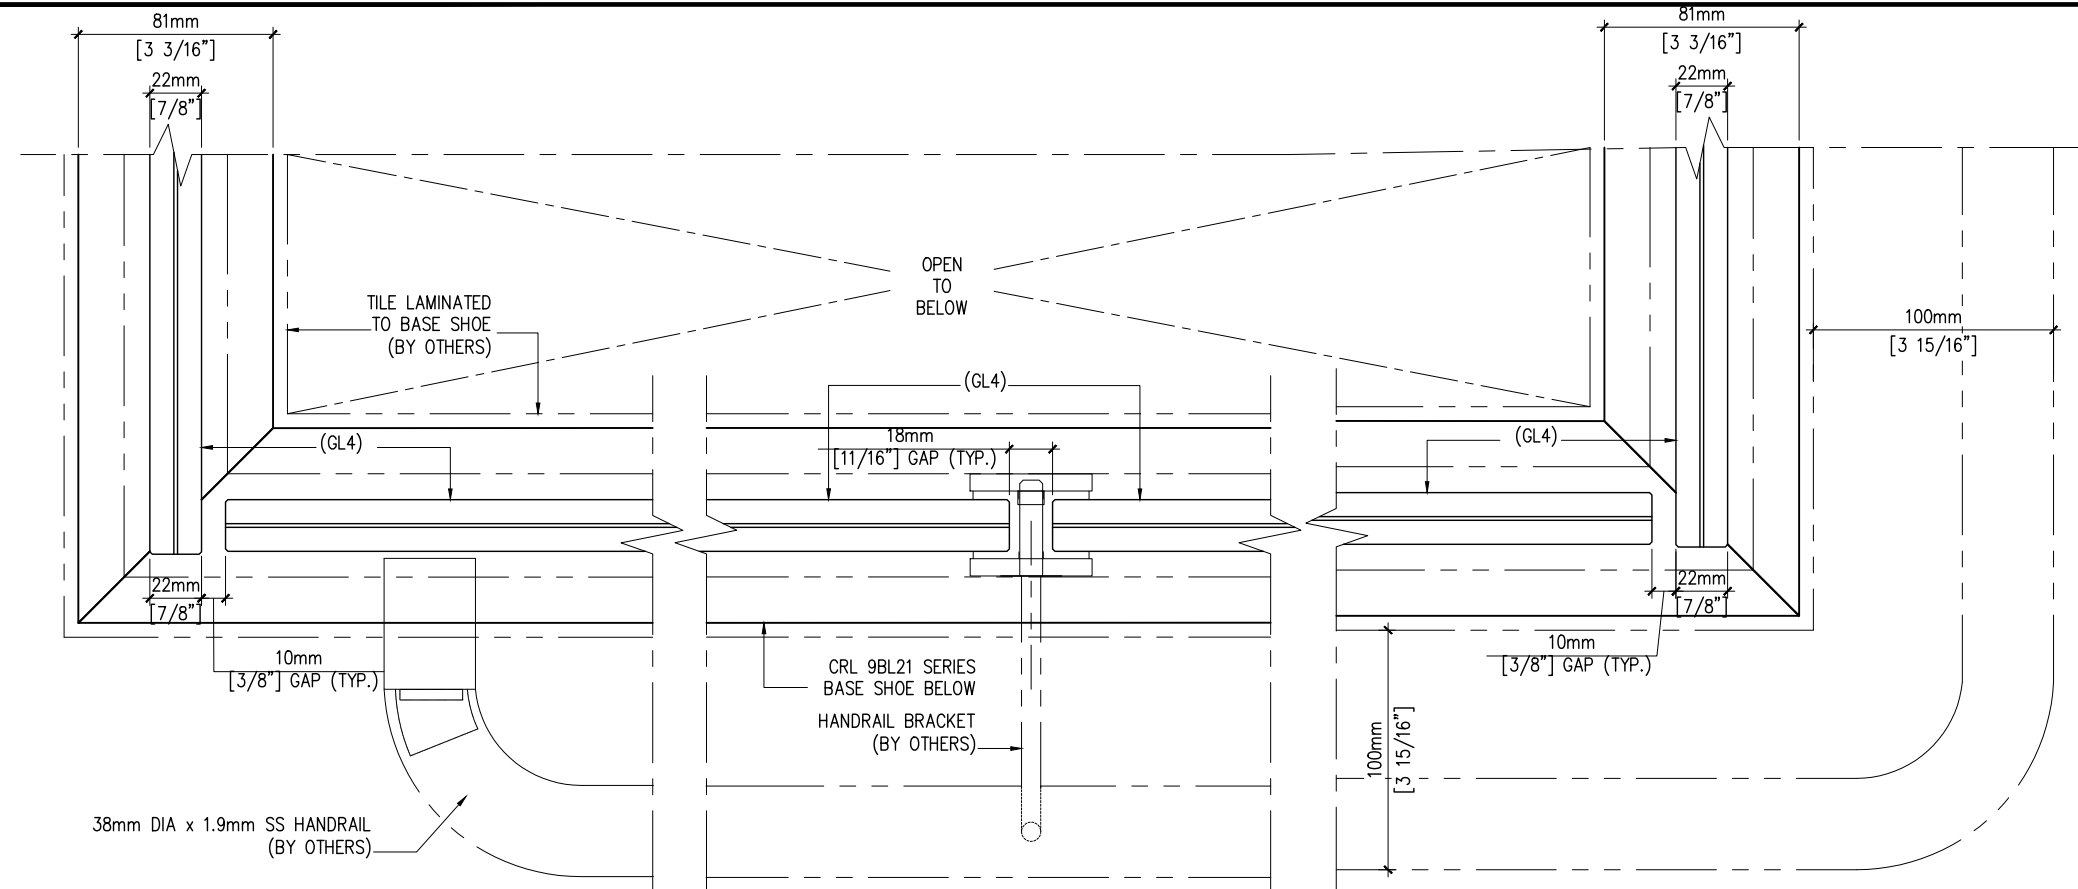

001
GR-PD-3
ARCHL. REF.: N/A
SCALE: 1:3mts
PLAN DETAIL

002
GR-PD-3
ARCHL. REF.: 9/A8203
SCALE: 1:3mts
PLAN DETAIL

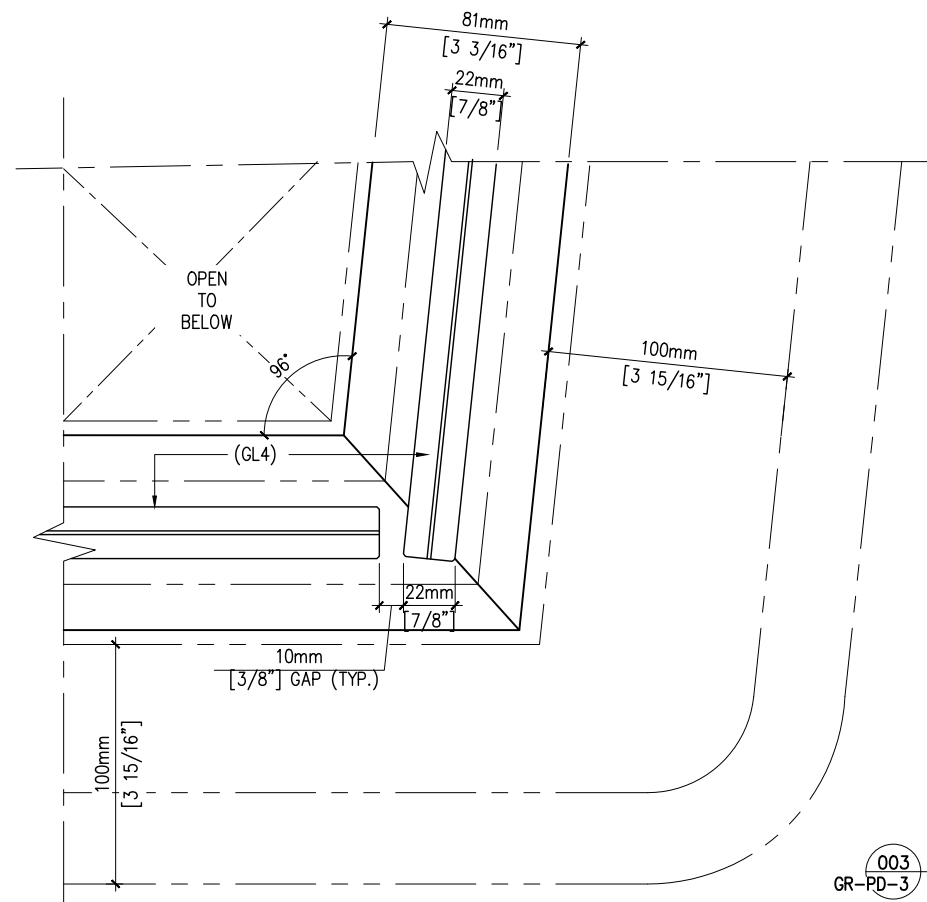

003
GR-PD-3
ARCHL. REF.: N/A
SCALE: 1:3mts
PLAN DETAIL

CLIENT/CONTRACTOR:



NOTE:

1. ALL GUARDRAILS TO BE SITE MEASURED PRIOR TO GLASS FABRICATION

CONTRACTORS APPROVAL GUARANTEE

THE GENERAL CONTRACTOR AGREES HERewith THAT ALL ROUGH OPENING CONDITIONS AND SIZES WILL BE MAINTAINED AS SHOWN ON THESE DRAWINGS.

APPROVED BY: _____

COMPANY NAME: -

DATE: _____

REV.	REVISION	DATE
1	REVISED AS PER COMMENTS	03.01.21
0	PRELIMINARY	09.17.20

APPLEWOOD GLASS
ALUMINUM & GLASS IN ARCHITECTURE
2300 Southfield Road
Mississauga, Ontario
L5N 2W8
TEL: 905-542-1900
FAX: 905-542-1731

web site <https://www.applewoodglass.com>

PROJECT NAME: EGLINTON CROSSTOWN LRT - AVENUE STATION
- GUARDRAIL SHOP DRAWINGS

SHEET TITLE:
PLAN DETAILS

DATE: SEP 17, 2020	CHK'D: -	DRWN: AINA
SCALE: 1:3mts.	REV: 1	DWG. NO.: GR-PD-3
CONTRACT/PROJECT NO.: XXXX		



1. ALL GUARDRAILS TO BE SITE MEASURED
PRIOR TO GLASS FABRICATION

THE GENERAL CONTRACTOR AGREES HEREWITH
THAT ALL ROUGH OPENING CONDITIONS AND
SIZES WILL BE MAINTAINED AS SHOWN ON
THESE DRAWINGS.

DATE: _____

 **APPLEWOOD GLASS**
ALUMINUM & GLASS IN ARCHITECTURE



2300 Southfield Road
Mississauga, Ontario
L5N 2W8

TEL: 905-542-1900
FAX: 905-542-1731

PROJECT NAME: EGLINTON CROSSTOWN LRT - AVENUE STATION
- GUARDRAIL SHOP DRAWINGS

SHEET TITLE: *SECTION DETAIL*

DATE: SEP 17, 2020	CHK'D.: -	DRWN: AYWA
SCALE: 1:3mts.	REV.: 1	DWG. NO.: GR-SD-1
CONTRACT/PROJECT NO.: XXXX		

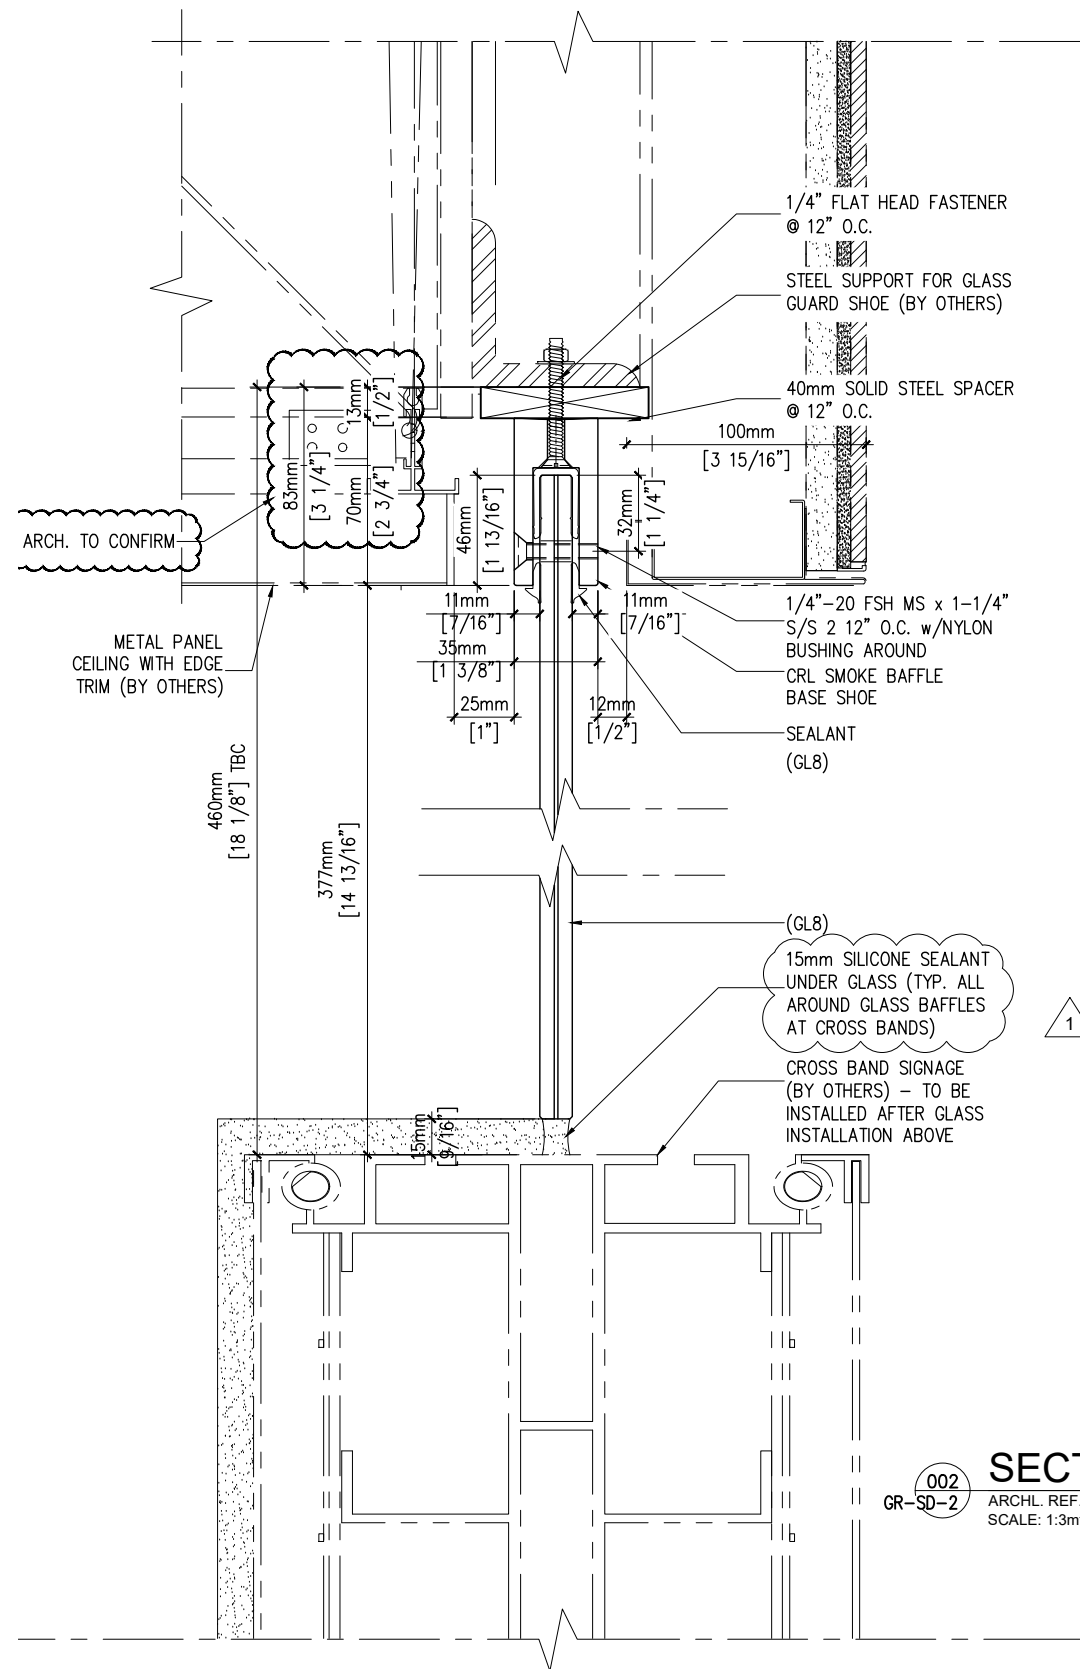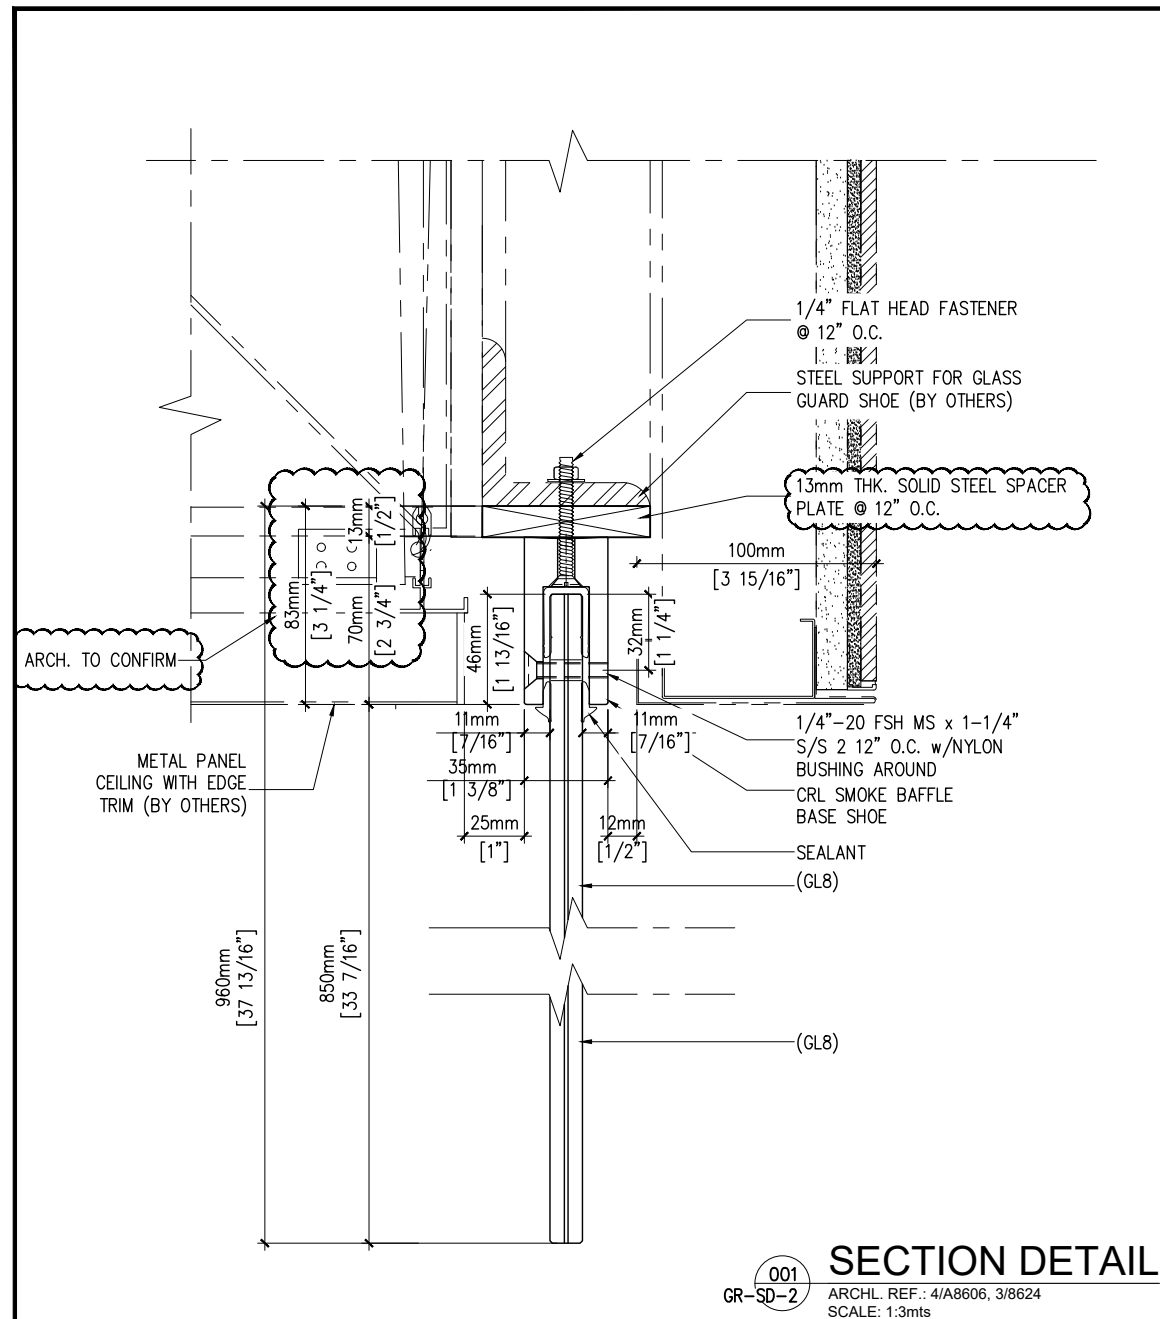

CLIENT/CONTRACTOR:



NOTE:

1. ALL GUARDRAILS TO BE SITE MEASURED PRIOR TO GLASS FABRICATION

CONTRACTORS APPROVAL GUARANTEE

THE GENERAL CONTRACTOR AGREES HEREWITH THAT ALL ROUGH OPENING CONDITIONS AND SIZES WILL BE MAINTAINED AS SHOWN ON THESE DRAWINGS.

APPROVED BY: _____

COMPANY NAME: -

DATE: _____


REV.	REVISION	DATE
1	REVISED AS PER COMMENTS	03.01.21
0	PRELIMINARY	09.17.20

APPLEWOOD GLASS
ALUMINUM & GLASS IN ARCHITECTURE
2300 Southfield Road
Mississauga, Ontario
L5N 2W8
TEL: 905-542-1900
FAX: 905-542-1731

web site <https://www.applewoodglass.com>

PROJECT NAME: EGLINTON CROSSTOWN LRT - AVENUE STATION
- GUARDRAIL SHOP DRAWINGS

SHEET TITLE: SECTION DETAIL		
DATE: SEP 17, 2020	CHK'D: -	DRWN: AYNA
SCALE: 1:3mts	REV: 1	DWG. NO.: GR-SD-2
CONTRACT/PROJECT NO.: XXXX		

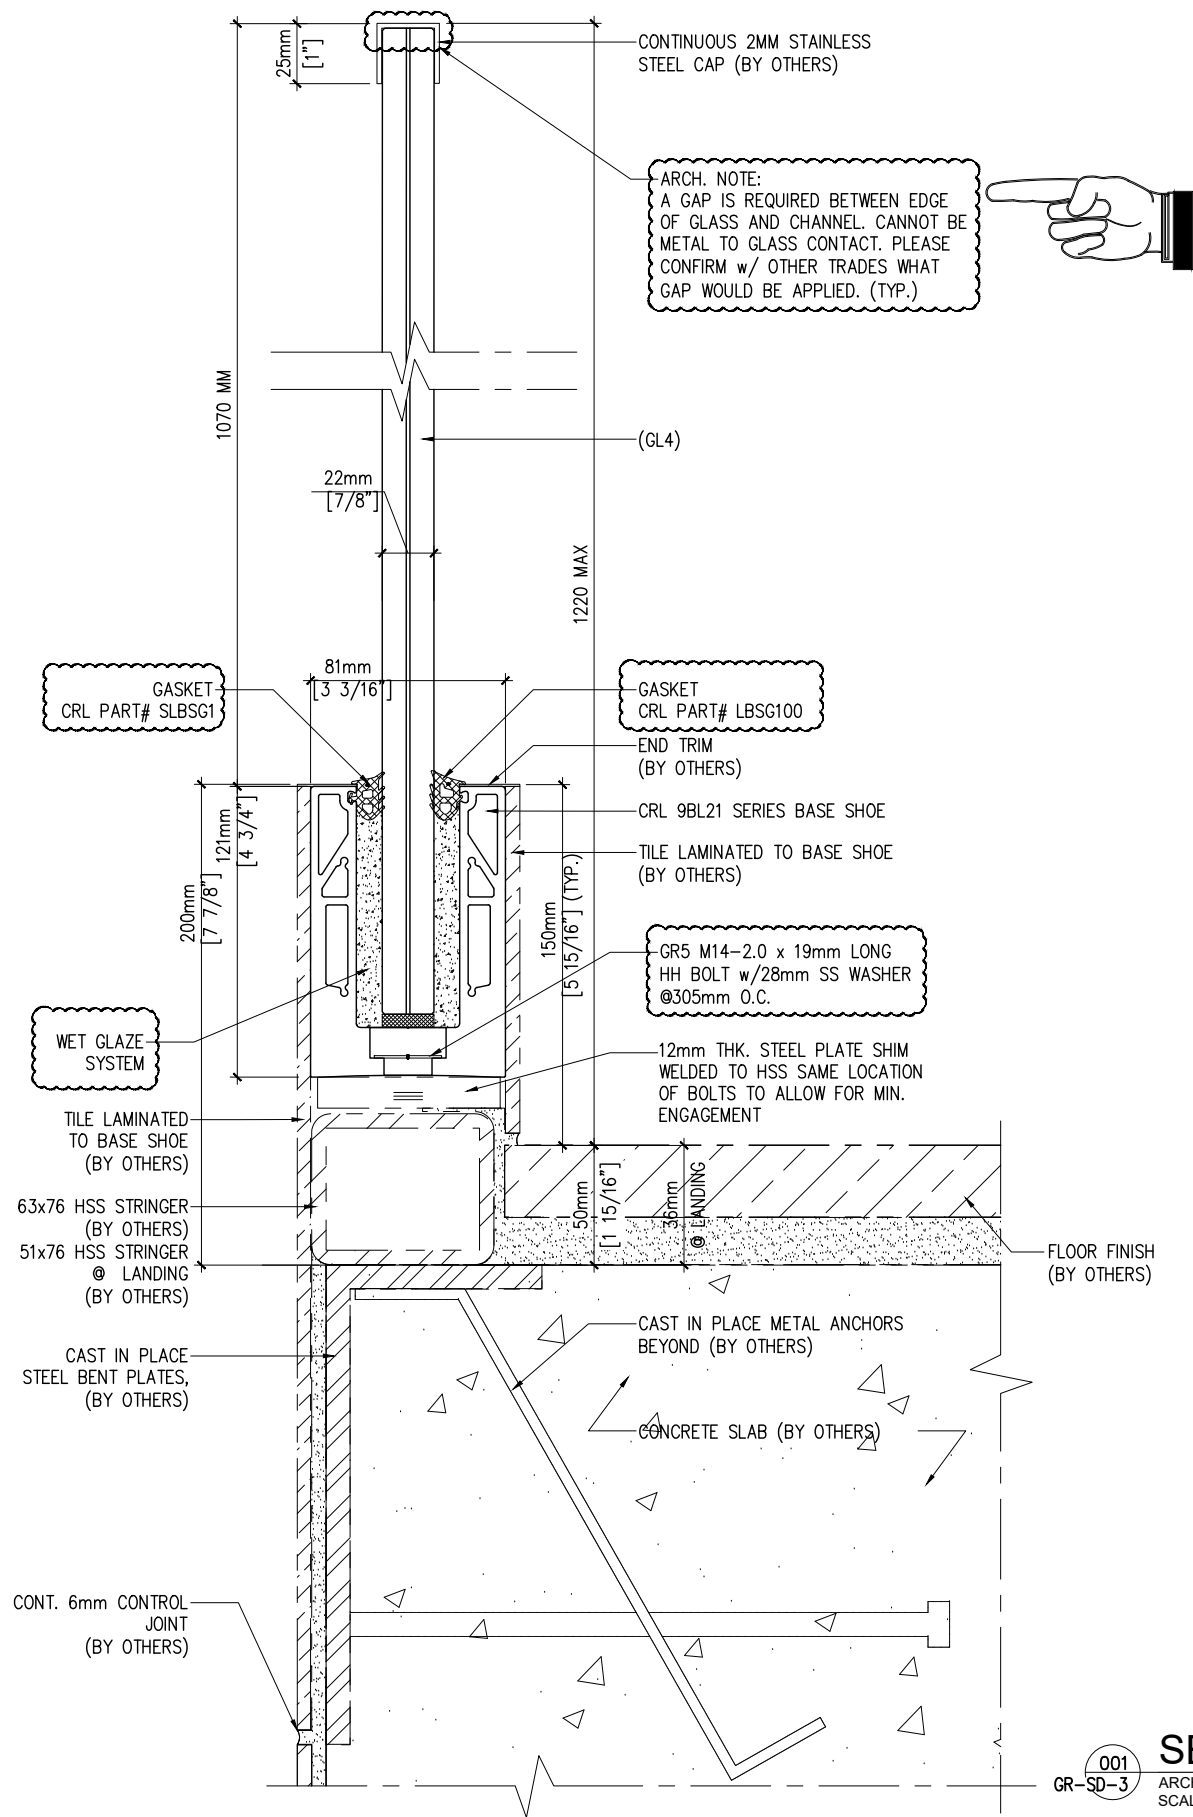

SECTION DETAIL

ARCHL. REF.: 7/A8203
SCALE: 1:3mts

ONLY FOR LESS THAN 500mm WIDTH GLASS

CLIENT/CONTRACTOR:



NOTE:

1. ALL GUARDRAILS TO BE SITE MEASURED PRIOR TO GLASS FABRICATION

CONTRACTORS APPROVAL GUARANTEE

THE GENERAL CONTRACTOR AGREES HERewith THAT ALL ROUGH OPENING CONDITIONS AND SIZES WILL BE MAINTAINED AS SHOWN ON THESE DRAWINGS.

APPROVED BY: _____

COMPANY NAME: -

DATE: _____

REV.	REVISION	DATE
1	REVISED AS PER COMMENTS	03.01.21
0	PRELIMINARY	09.17.20

APPLEWOOD GLASS
ALUMINUM & GLASS IN ARCHITECTURE
2300 Southfield Road
Mississauga, Ontario
L5N 2W8
TEL: 905-542-1900
FAX: 905-542-1731

web site <https://www.applewoodglass.com>

PROJECT NAME: EGLINTON CROSSTOWN LRT - AVENUE STATION
- GUARDRAIL SHOP DRAWINGS

SHEET TITLE:
SECTION DETAIL

DATE: SEP 17, 2020	CHK'D: -	DRWN: AYA
SCALE: 1:3mts.	REV: 1	DWG. NO.: GR-SD-3
CONTRACT/PROJECT NO.: XXXX		