

BACKYARD GUARDS

PROJECT ADDRESS

GLAZING SCHEDULE

Glass Type	Description
GL	1/2" Clear Tempered Glass, Polished as Required

PRODUCT SCHEDULE

PRODUCT TYPE	MANUFACTURER	SYSTEM	PROFILE SIZES	FINISH
Guardrail	EURO Architectural Components	6" Standard Top Mount Spigots (SSSPIGOTS6)	-	Matte Black
Gate	EURO Architectural Components	Spring Loaded Hinge (SSPFHSLGWS), Regular Latch Glass-to-Glass (SSPFGL180S), Door Stop (SSPFSTOP)	-	Matte Black

DRAWING INDEX

Sheet Number	Sheet Title
CS	COVER SHEET
P-1.0	PLAN LAYOUT
A-1.0 through A-4.0	ELEVATIONS
SD-1.0 through SD-2.0	SECTION DETAILS
PD-1.0	PLAN DETAILS


GENERAL NOTES

- ALL ROUGH OPENING DIMENSIONS MUST BE VERIFIED ON SITE.
- ALL WORK SHOWN BY OTHERS TRADES IS FOR REFERENCE ONLY.
- THESE DRAWINGS REFLECT **CENTRAL GLASS & MIRROR Ltd.** INTERPRETATION OF THE ARCHITECTURAL PLANS AND SPECIFICATIONS AS THEY RELATE TO OUR WORK.
- WOOD BLOCKING AND STRUCTURAL SUPPORTS ARE NOT BY **CENTRAL GLASS & MIRROR Ltd.**
- CENTRAL GLASS & MIRROR Ltd.** WILL ASSUME NO RESPONSIBILITY FOR ERRORS RESULTING FROM THE USE OF THESE DRAWINGS BY OTHER TRADES.
- IT IS THE RESPONSIBILITY OF THE GENERAL CONTRACTOR, ARCHITECT, AND ENGINEER TO ENSURE THAT ALL THE SURROUNDING CONDITIONS THAT OUR WINDOWS CONTACT ARE SUFFICIENT TO SUPPORT THE LOADS OUR WINDOWS IMPOSE ON THEM. EXAMPLES INCLUDE: FILLING HOLLOW BLOCK WHERE ATTACHMENT IS REQUIRED, HEAVY GAUGE STUDS, ETC..

EXCLUSIONS

- WOOD BLOCKING
- DAMAGE BY OTHERS AND PROTECTION OF MATERIAL AFTER INSTALLATION.
- INTERIOR CAULKING. (UNLESS OTHERWISE NOTED CAULKING CONSISTS OF THAT WHICH IS REQUIRED FOR A WATER TIGHT SEAL OF OUR FRAMING.)
- FINAL CLEANING.
- FLASHING OR WATERPROOFING VAPOR BARRIERS

ARCH./G.C.
APPROVAL BLOCK

 
CALLOUTS		ABBREVIATIONS
DOOR CALLOUT	FLOOR PLANS	RO -ROUGH OPENING FS -FRAME SIZE DLO -DAYLIGHT OPENING DO -DOOR OPENING TYP -TYPICAL VIF -VERIFY IN FIELD TO -TOP OF BO -BOTTOM OF FO -FACE OF FC -FACE CAP PP -PRESSURE PLATE ML -MULLION LENGTH SS -SUBSILL
		(DOOR SWINGS) PR -PAIR RH -RIGHT HAND LH -LEFT HAND OS -OUTSWING IS -INSWING
Detail Number	Detail Number	SWING CHART
		
View Number	View Title	

CENTRAL GLASS & MIRROR LTD.


95 Konrad Crescent
Markham, Ontario L3R 8T8
Ph: (905)415-5148
Fax:(905)415-0218
www.centralglassandmirror.ca
info@centralglassandmirror.ca

DRAWING NO.

CS

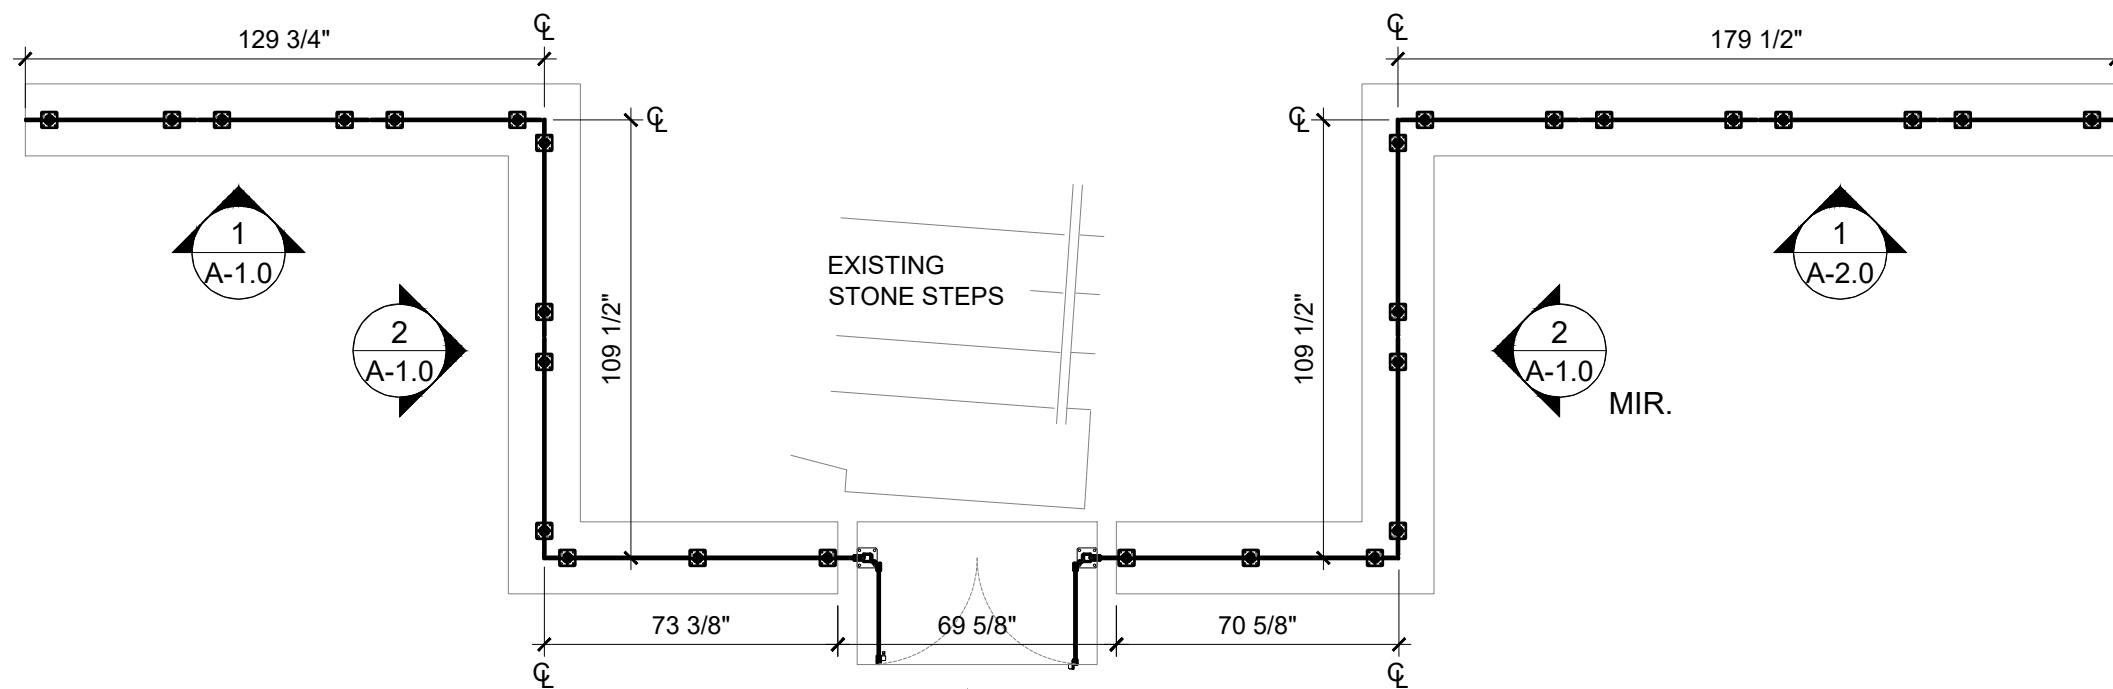

1 PLAN LAYOUT - LAKEFRONT STAIRS
SCALE: 1/4"=1' - 0"

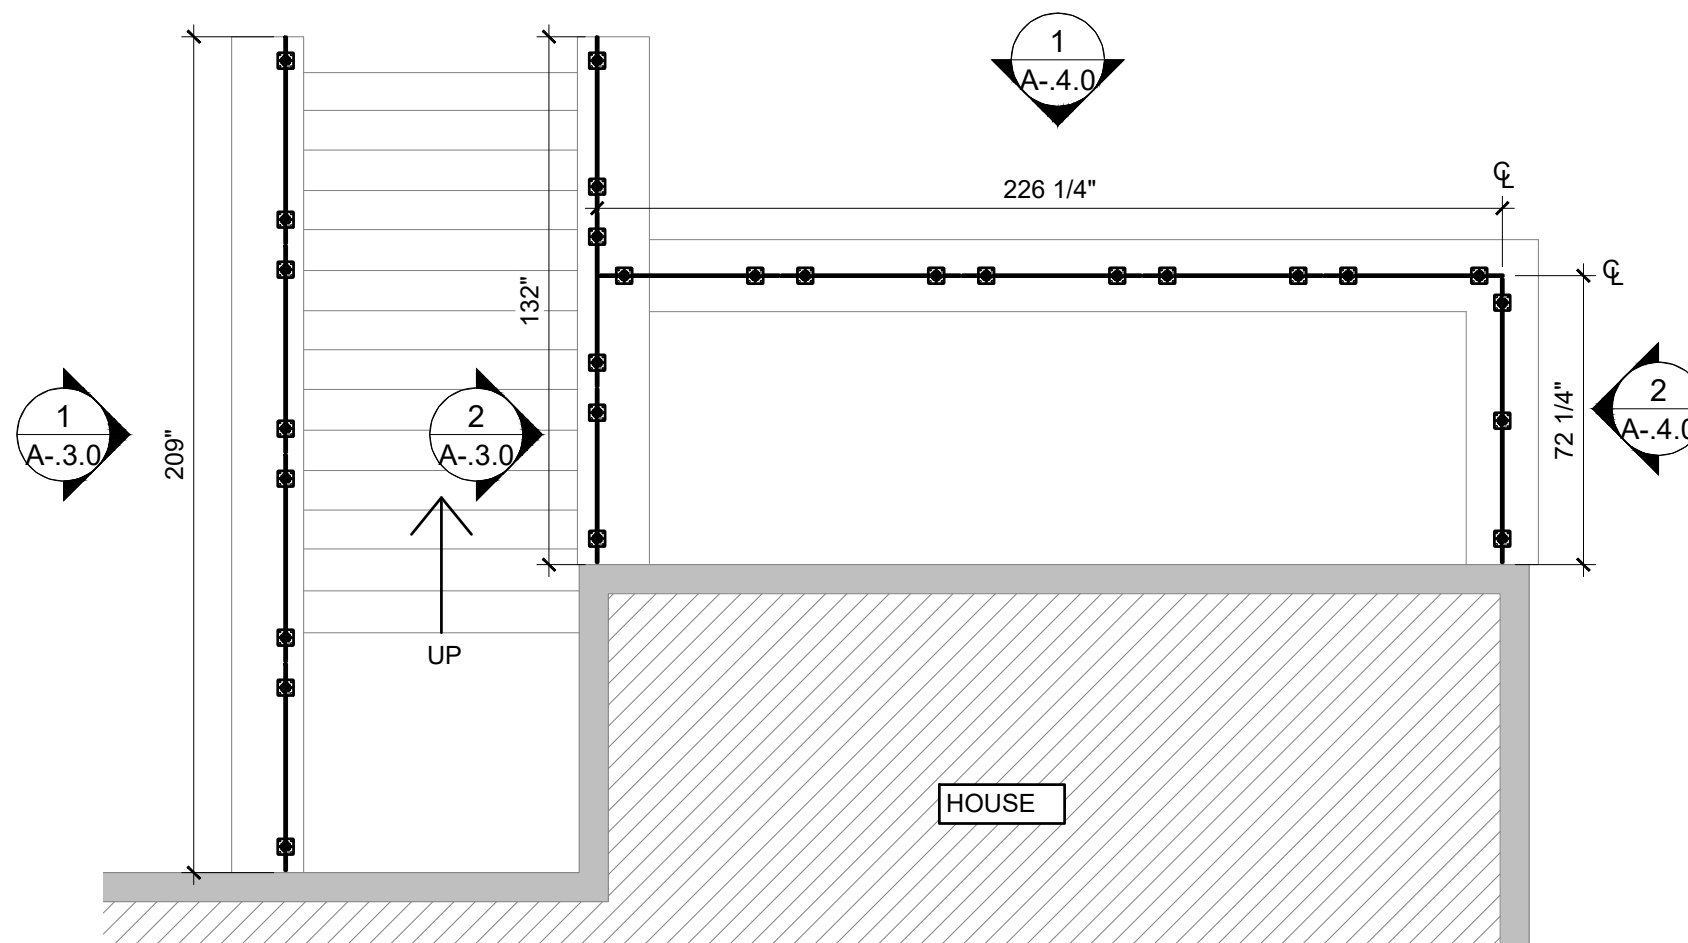

2 PLAN LAYOUT - BASEMENT WALKOUT
SCALE: 1/4"=1' - 0"


NO.	DESCRIPTION	DATE
REVISIONS		
CONTRACTOR		
ARCHITECT		
DRAWN BY	AF	DATE
CHECKED		FEB 13/2025
PROJECT		SCALE
BACKYARD GUARDS		3/8"=1'-0"
PROJECT ADDRESS		
DRAWING TITLE		
PLAN LAYOUT		

CENTRAL GLASS & MIRROR LTD.


**CENTRAL GLASS
& MIRROR LTD.**

95 Konrad Crescent
Markham, Ontario L3R 8T8
Ph: (905)415-5148
Fax:(905)415-0218
www.centralglassandmirror.ca
info@centralglassandmirror.ca


DRAWING NO.
P-1.0

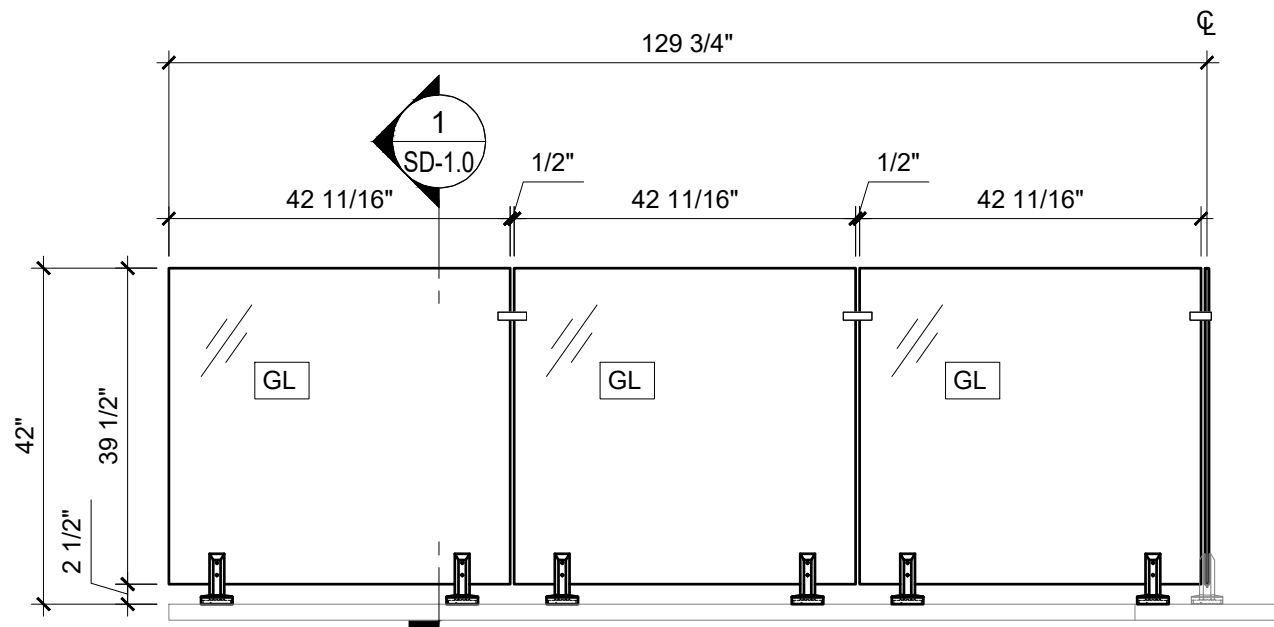

1 ELEVATION
SCALE: 1/2"=1' - 0"

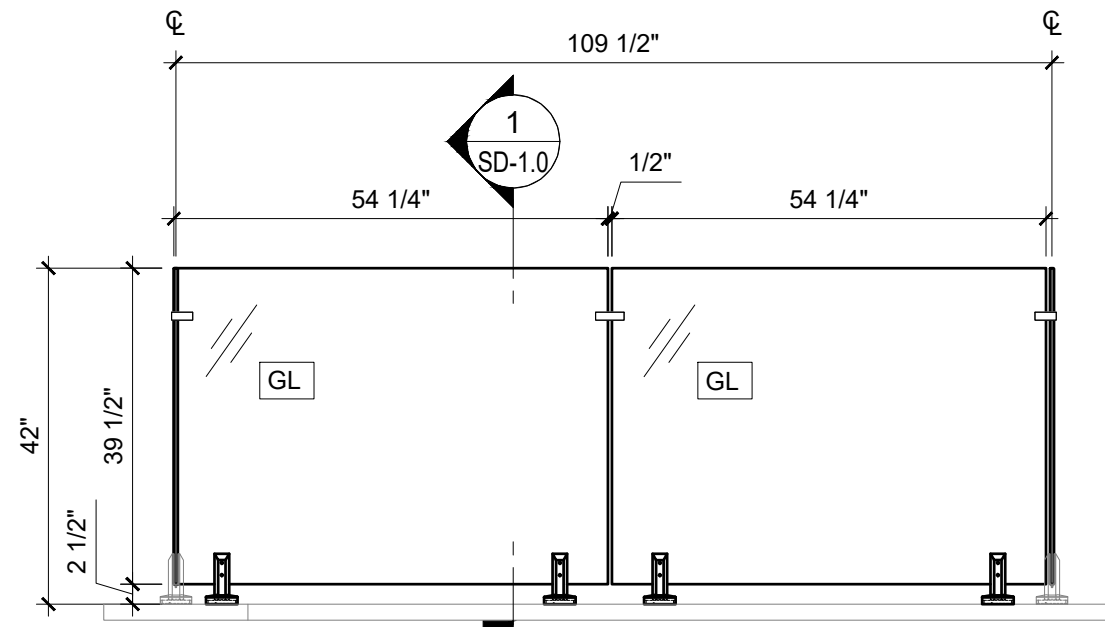

2 ELEVATION
SCALE: 1/2"=1' - 0"

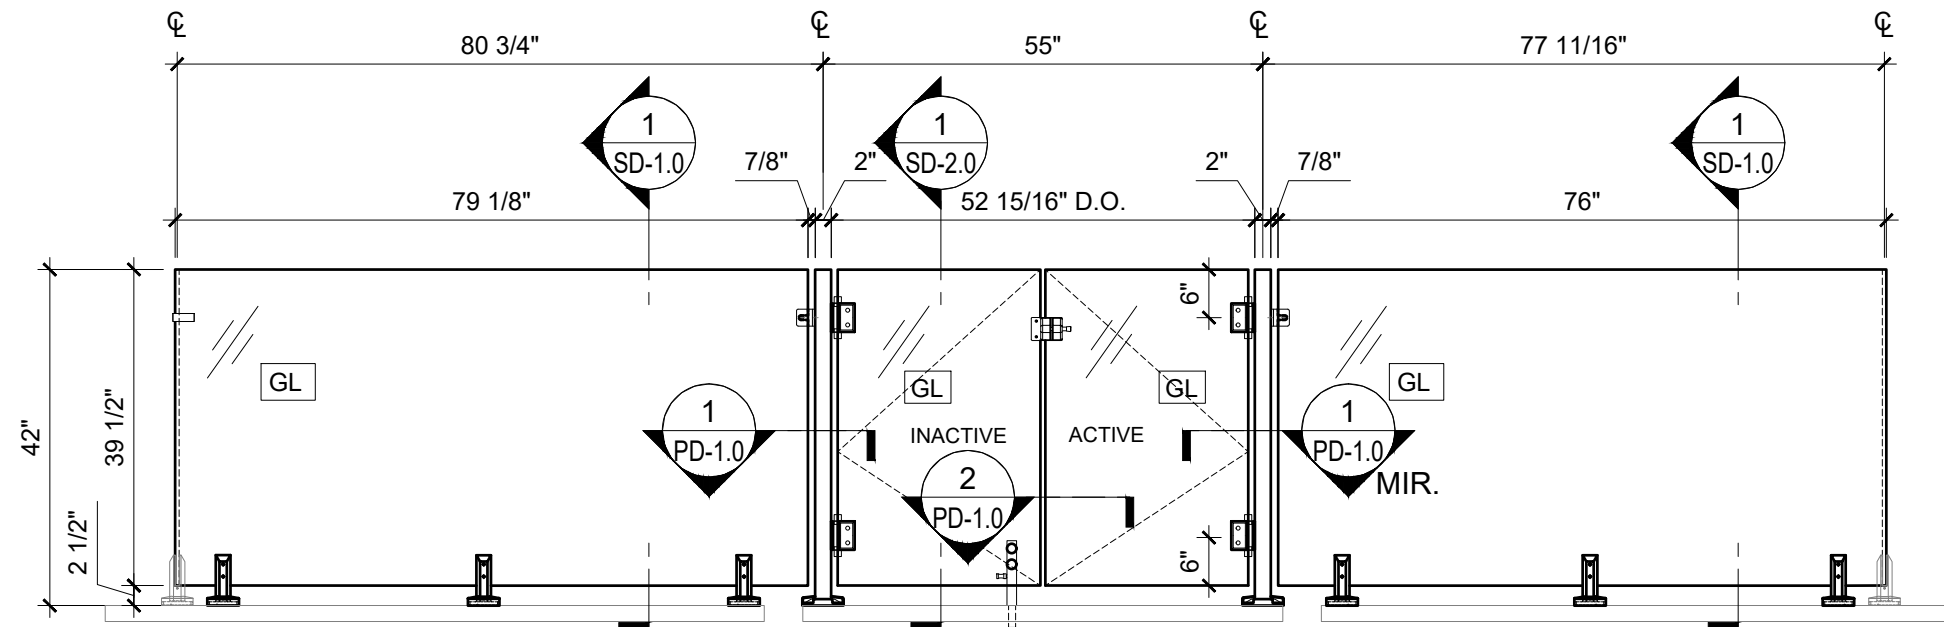

3 ELEVATION
SCALE: 1/2"=1' - 0"

NO.	DESCRIPTION	DATE
REVISIONS		
CONTRACTOR		
ARCHITECT		
DRAWN BY	AF	DATE FEB 13/2025
CHECKED		SCALE 1/2"=1'-0"
PROJECT BACKYARD GUARDS PROJECT ADDRESS		
DRAWING TITLE LAKE FRONT GUARD ELEVATIONS		

CENTRAL GLASS & MIRROR LTD.

**CENTRAL GLASS
& MIRROR LTD.**
95 Konrad Crescent
Markham, Ontario L3R 8T8
Ph: (905)415-5148
Fax:(905)415-0218
www.centralglassandmirror.ca
info@centralglassandmirror.ca


DRAWING NO.
A-1.0




CENTRAL GLASS & MIRROR LTD.

**CENTRAL GLASS
& MIRROR LTD.**

95 Konrad Crescent
Markham, Ontario L3R 8T8
Ph: (905)415-5148
Fax:(905)415-0218
www.centralglassandmirror.ca
info@centralglassandmirror.ca

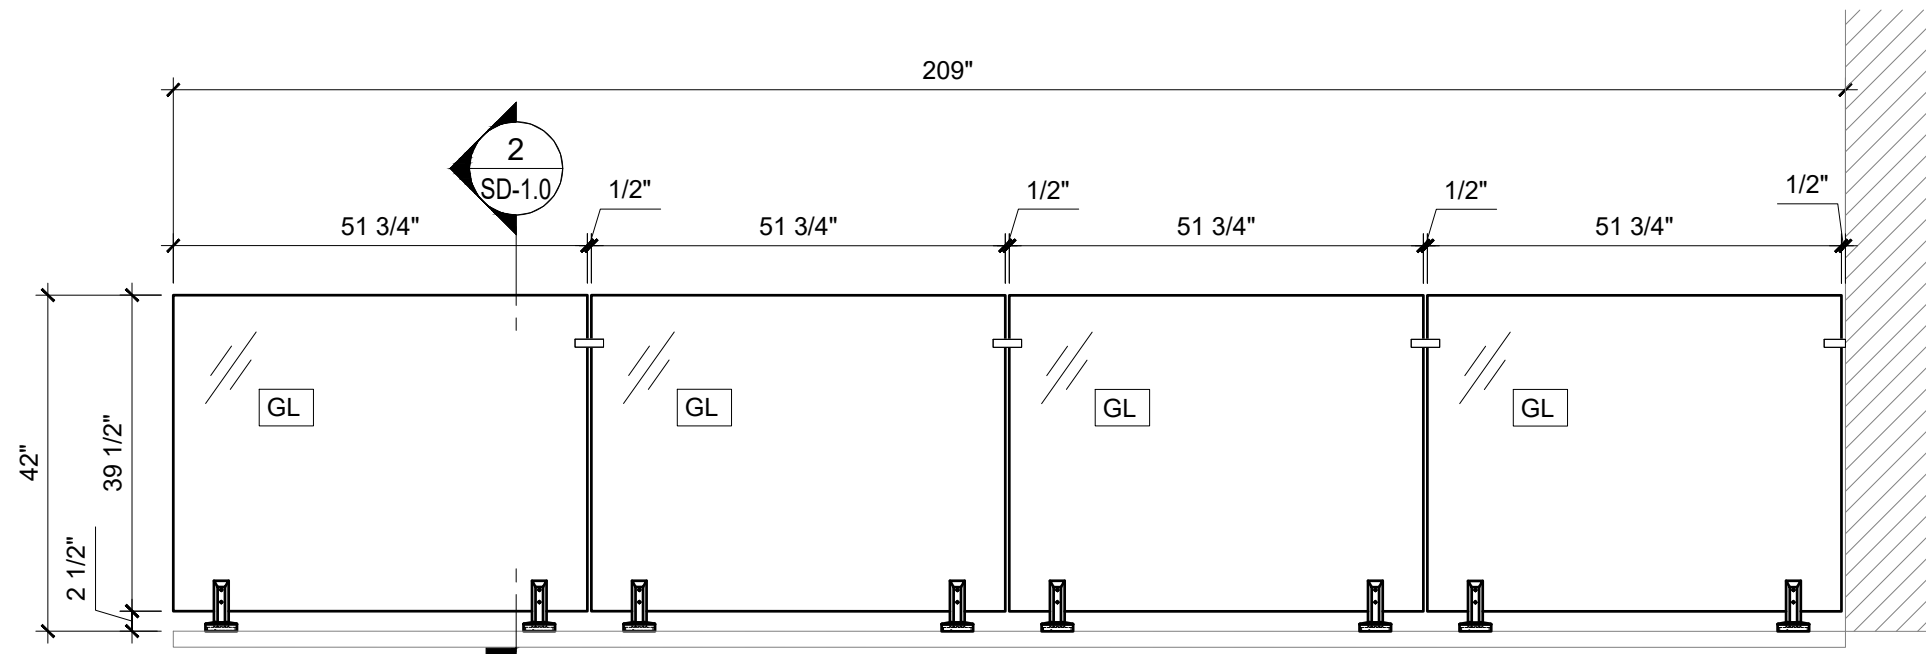


1 ELEVATION
SCALE: 1/2"=1' - 0"

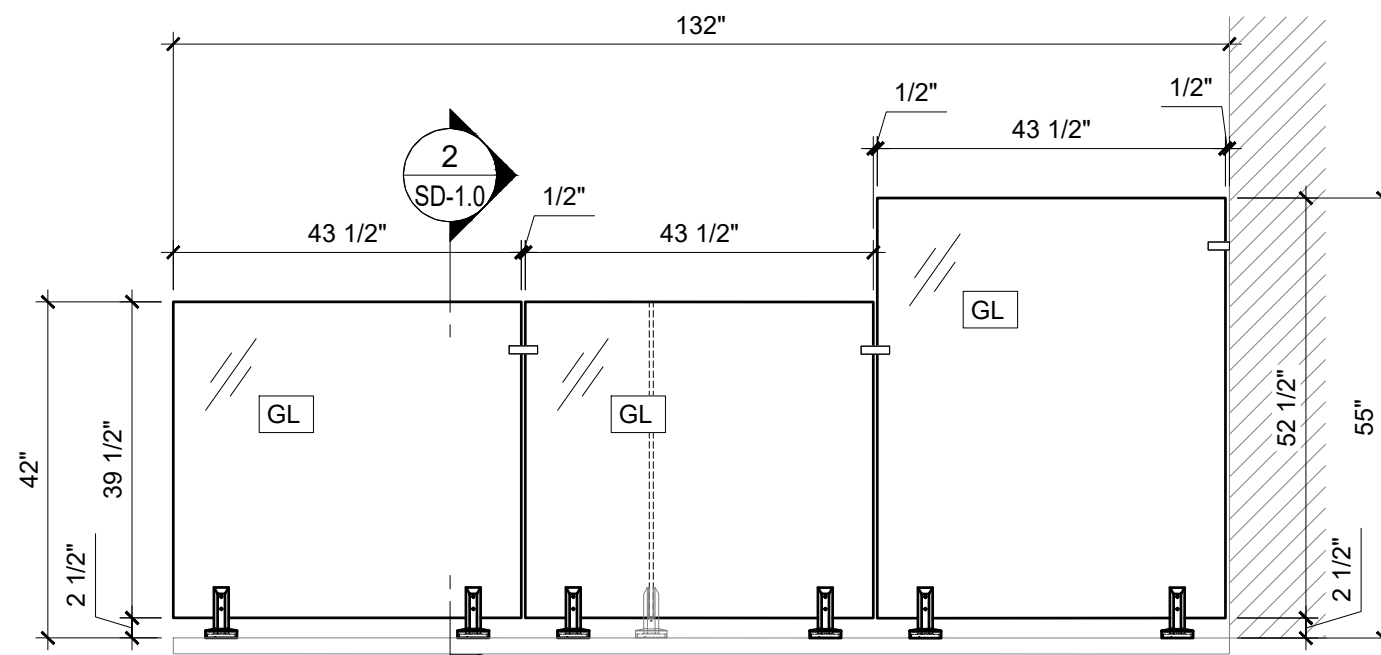


2 ELEVATION
SCALE: 1/2"=1' - 0"

NO.	DESCRIPTION	DATE
REVISIONS		
CONTRACTOR		
ARCHITECT		
DRAWN BY	AF	DATE FEB 13/2025
CHECKED		SCALE 1/2"=1'-0"
PROJECT BACKYARD GUARDS PROJECT ADDRESS		
DRAWING TITLE BASEMENT WALKOUT ELEVATIONS		
CENTRAL GLASS & MIRROR LTD.		
CENTRAL GLASS & MIRROR LTD. 95 Konrad Crescent Markham, Ontario L3R 8T8 Ph: (905)415-5148 Fax:(905)415-0218 www.centralglassandmirror.ca info@centralglassandmirror.ca		
DRAWING NO. A-3.0		


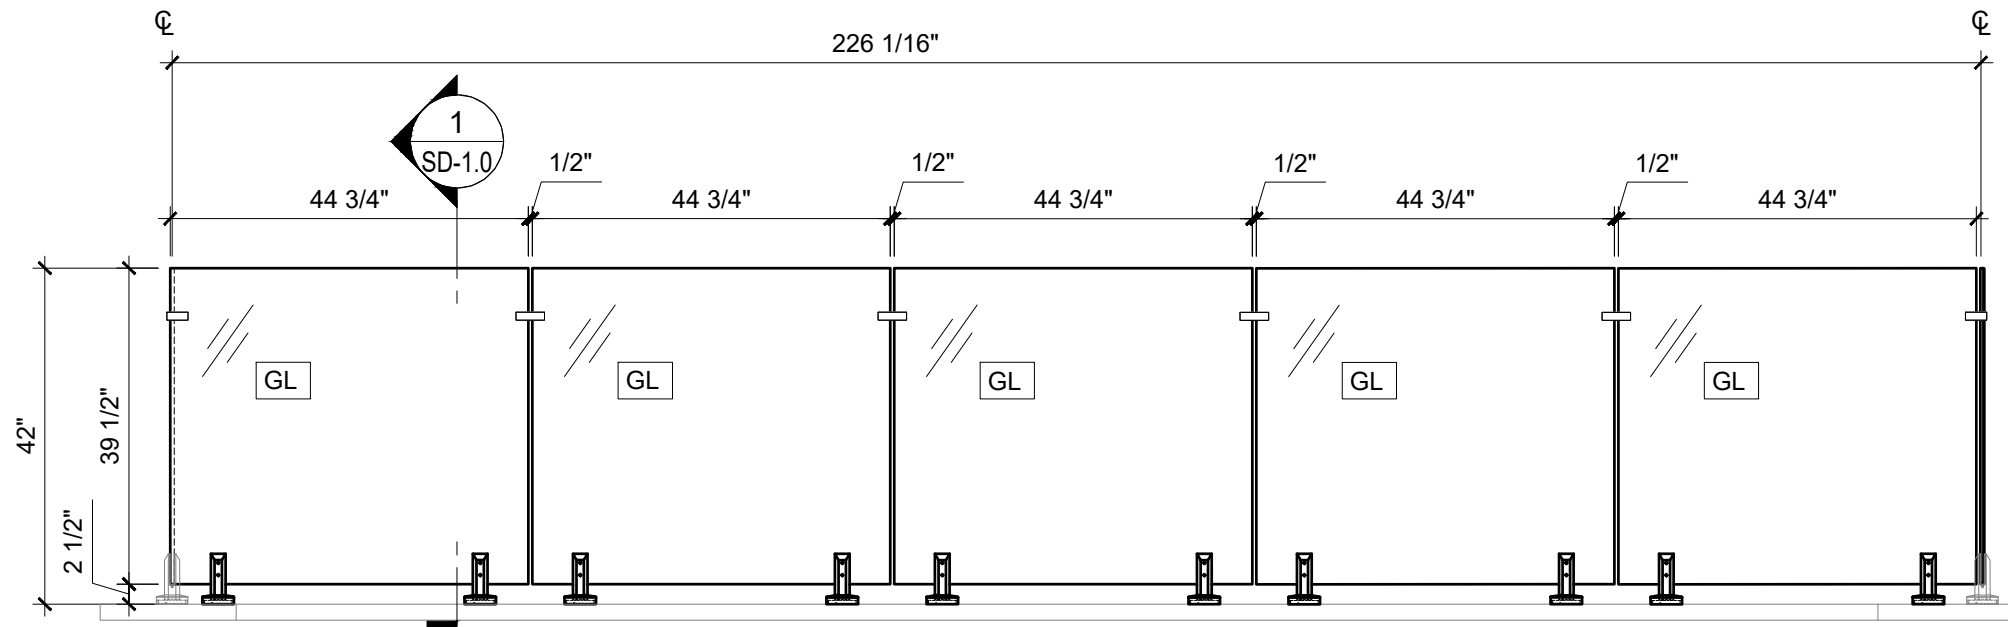


1 ELEVATION
SCALE: 1/2"=1' - 0"

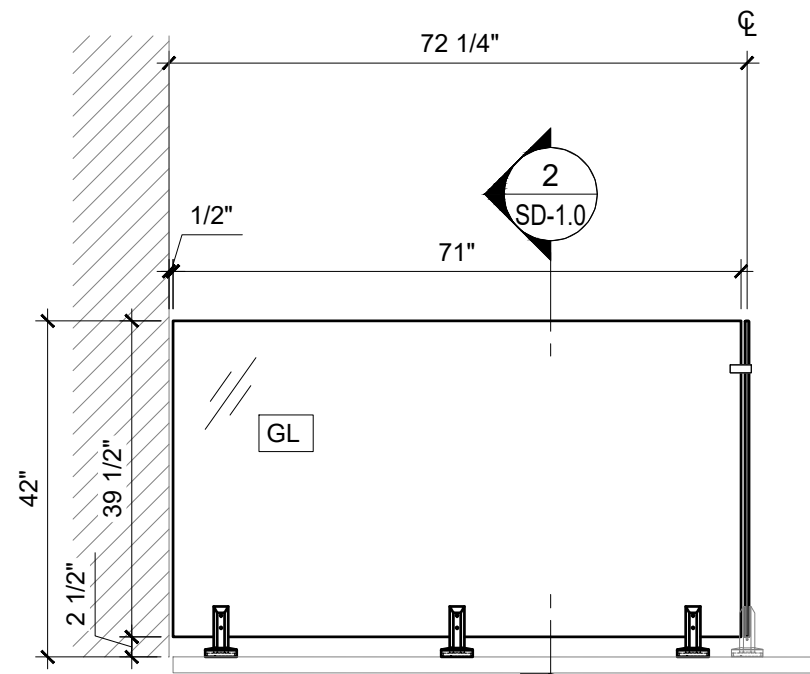


2 ELEVATION
SCALE: 1/2"=1' - 0"

NO.	DESCRIPTION	DATE
REVISIONS		
CONTRACTOR		
ARCHITECT		
DRAWN BY AF	DATE FEB 13/2025	
CHECKED	SCALE 1/2"=1'-0"	
PROJECT BACKYARD GUARDS PROJECT ADDRESS		
DRAWING TITLE BASEMENT WALKOUT ELEVATIONS		
CENTRAL GLASS & MIRROR LTD.		
CENTRAL GLASS & MIRROR LTD. 95 Konrad Crescent Markham, Ontario L3R 8T8 Ph: (905)415-5148 Fax:(905)415-0218 www.centralglassandmirror.ca info@centralglassandmirror.ca		
DRAWING NO. A-4.0		

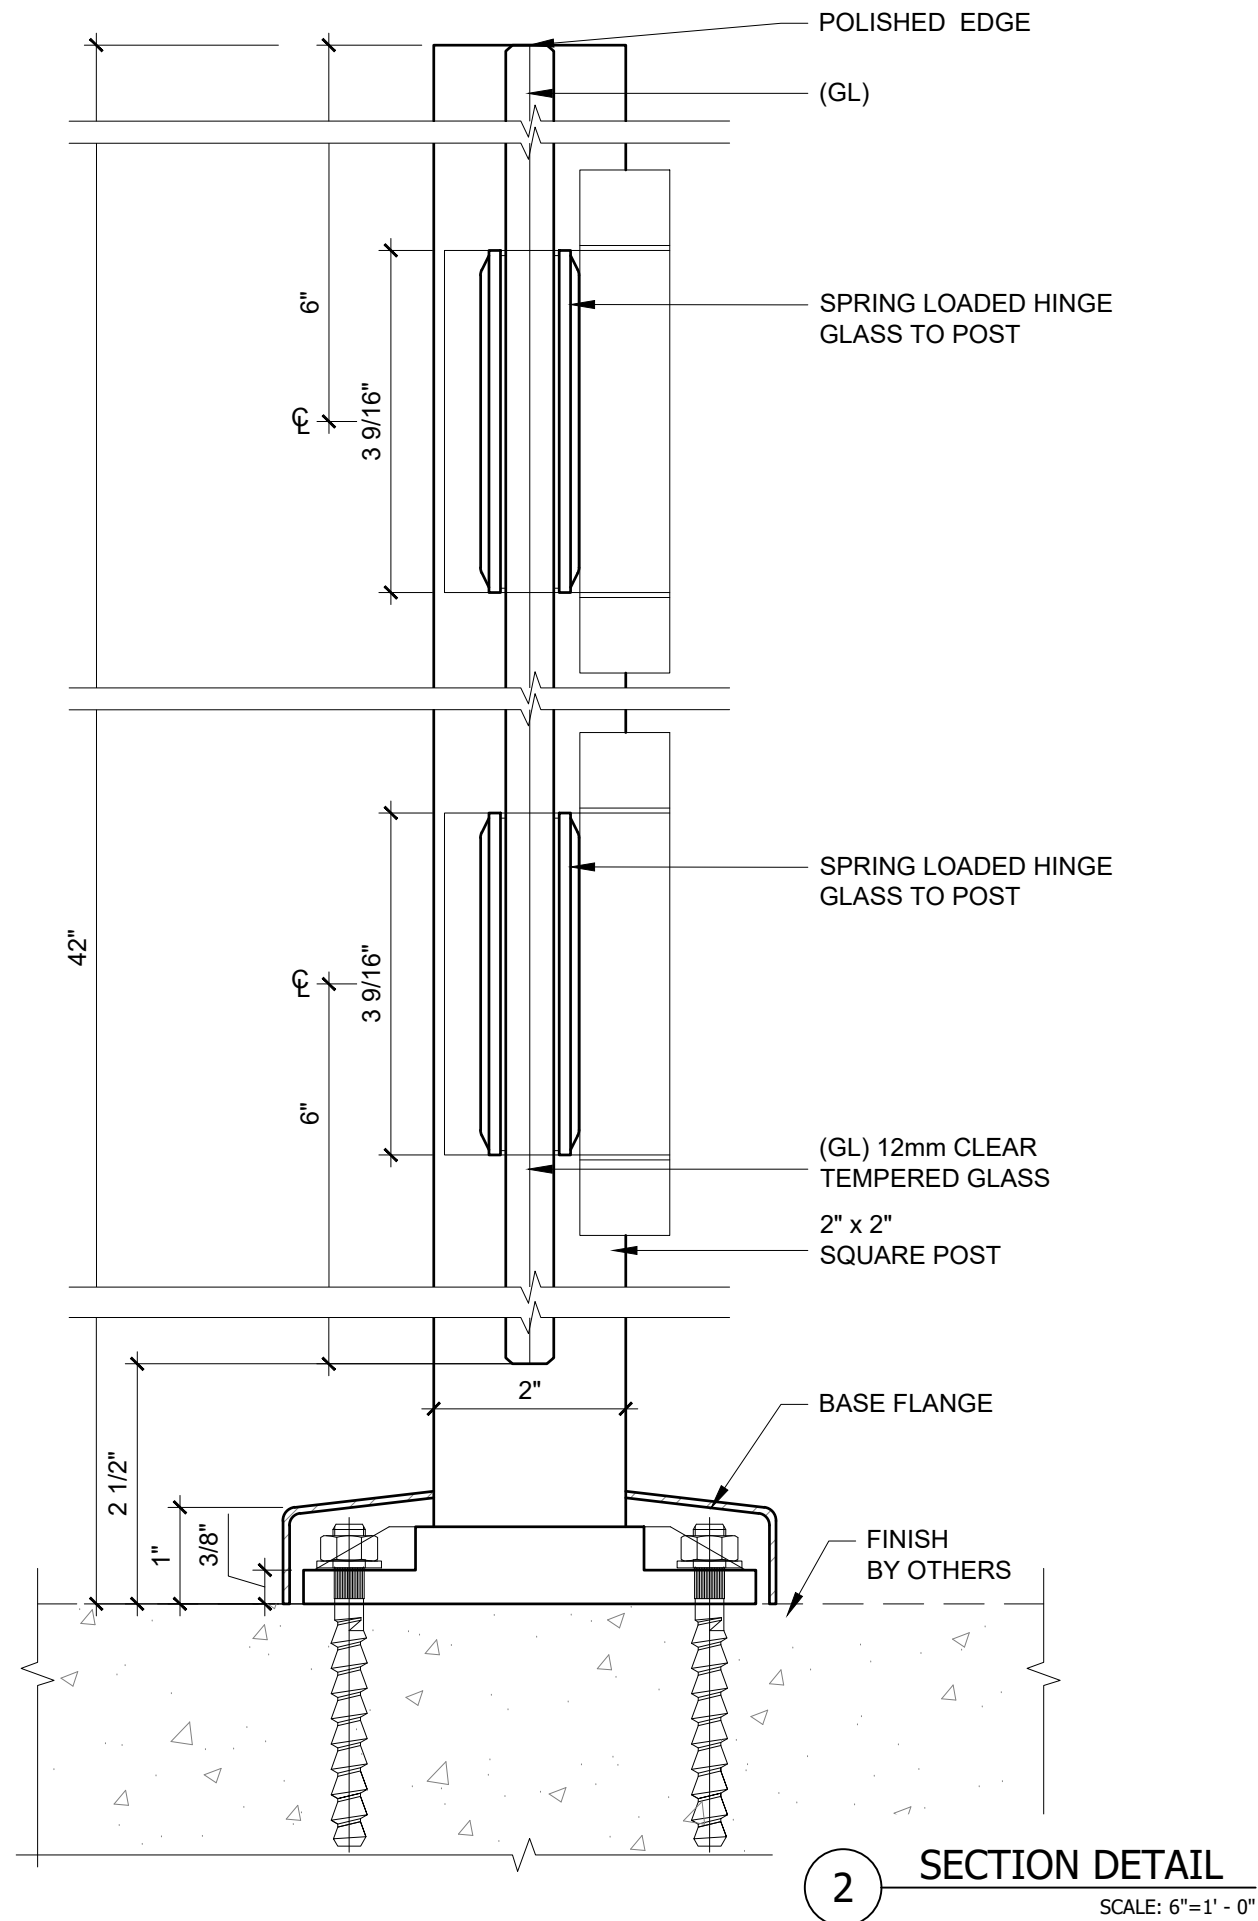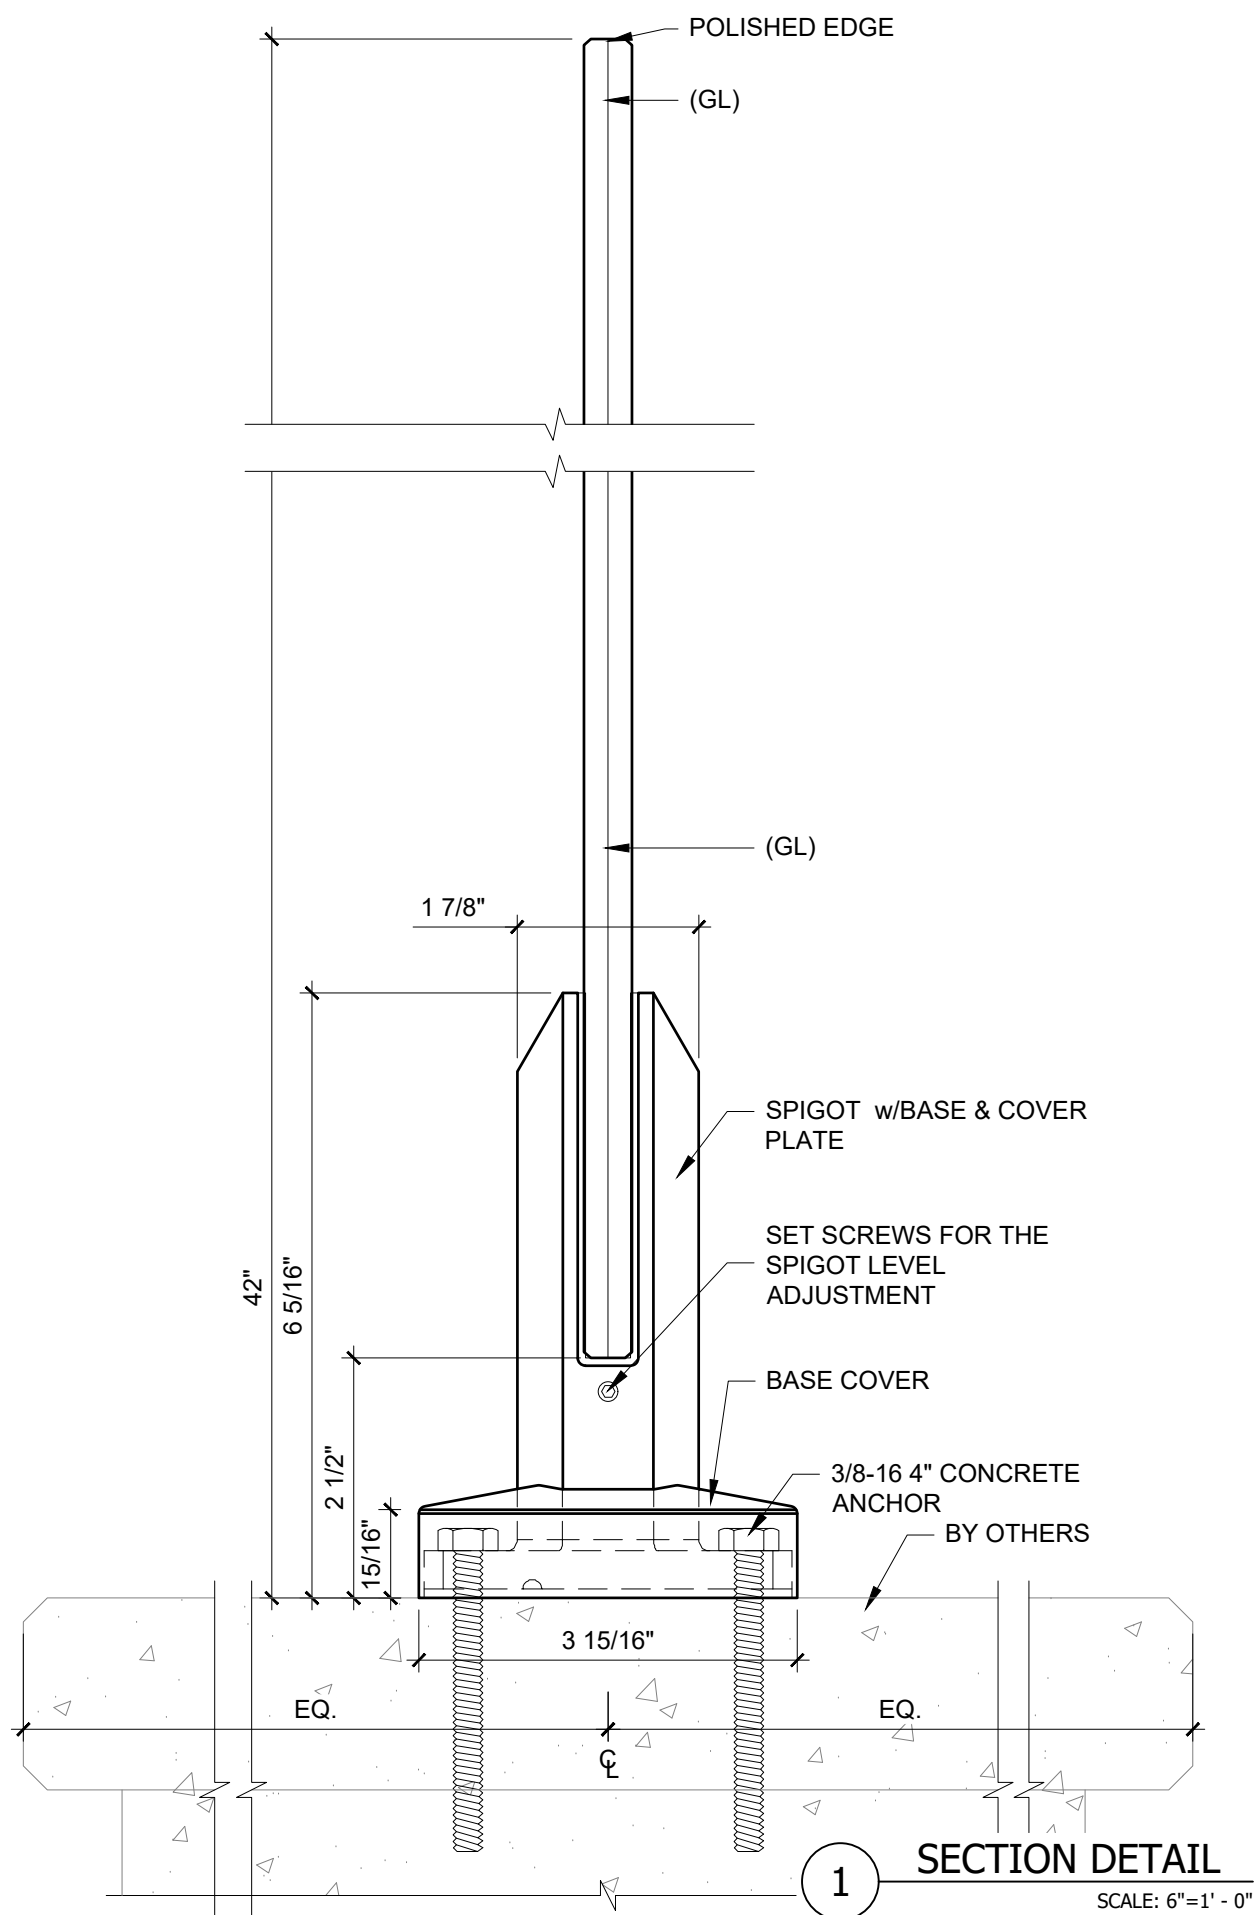

NO.	DESCRIPTION	DATE
REVISIONS		
CONTRACTOR		
ARCHITECT		
DRAWN BY	AF	DATE
CHECKED		FEB 13/2025
PROJECT		
BACKYARD GUARDS		
PROJECT ADDRESS		
DRAWING TITLE		
DETAILS		
CENTRAL GLASS & MIRROR LTD.		
95 Konrad Crescent		
Markham, Ontario L3R 8T8		
Ph: (905)415-5148		
Fax:(905)415-0218		
www.centralglassandmirror.ca		
info@centralglassandmirror.ca		
DRAWING NO.		
SD-1.0		

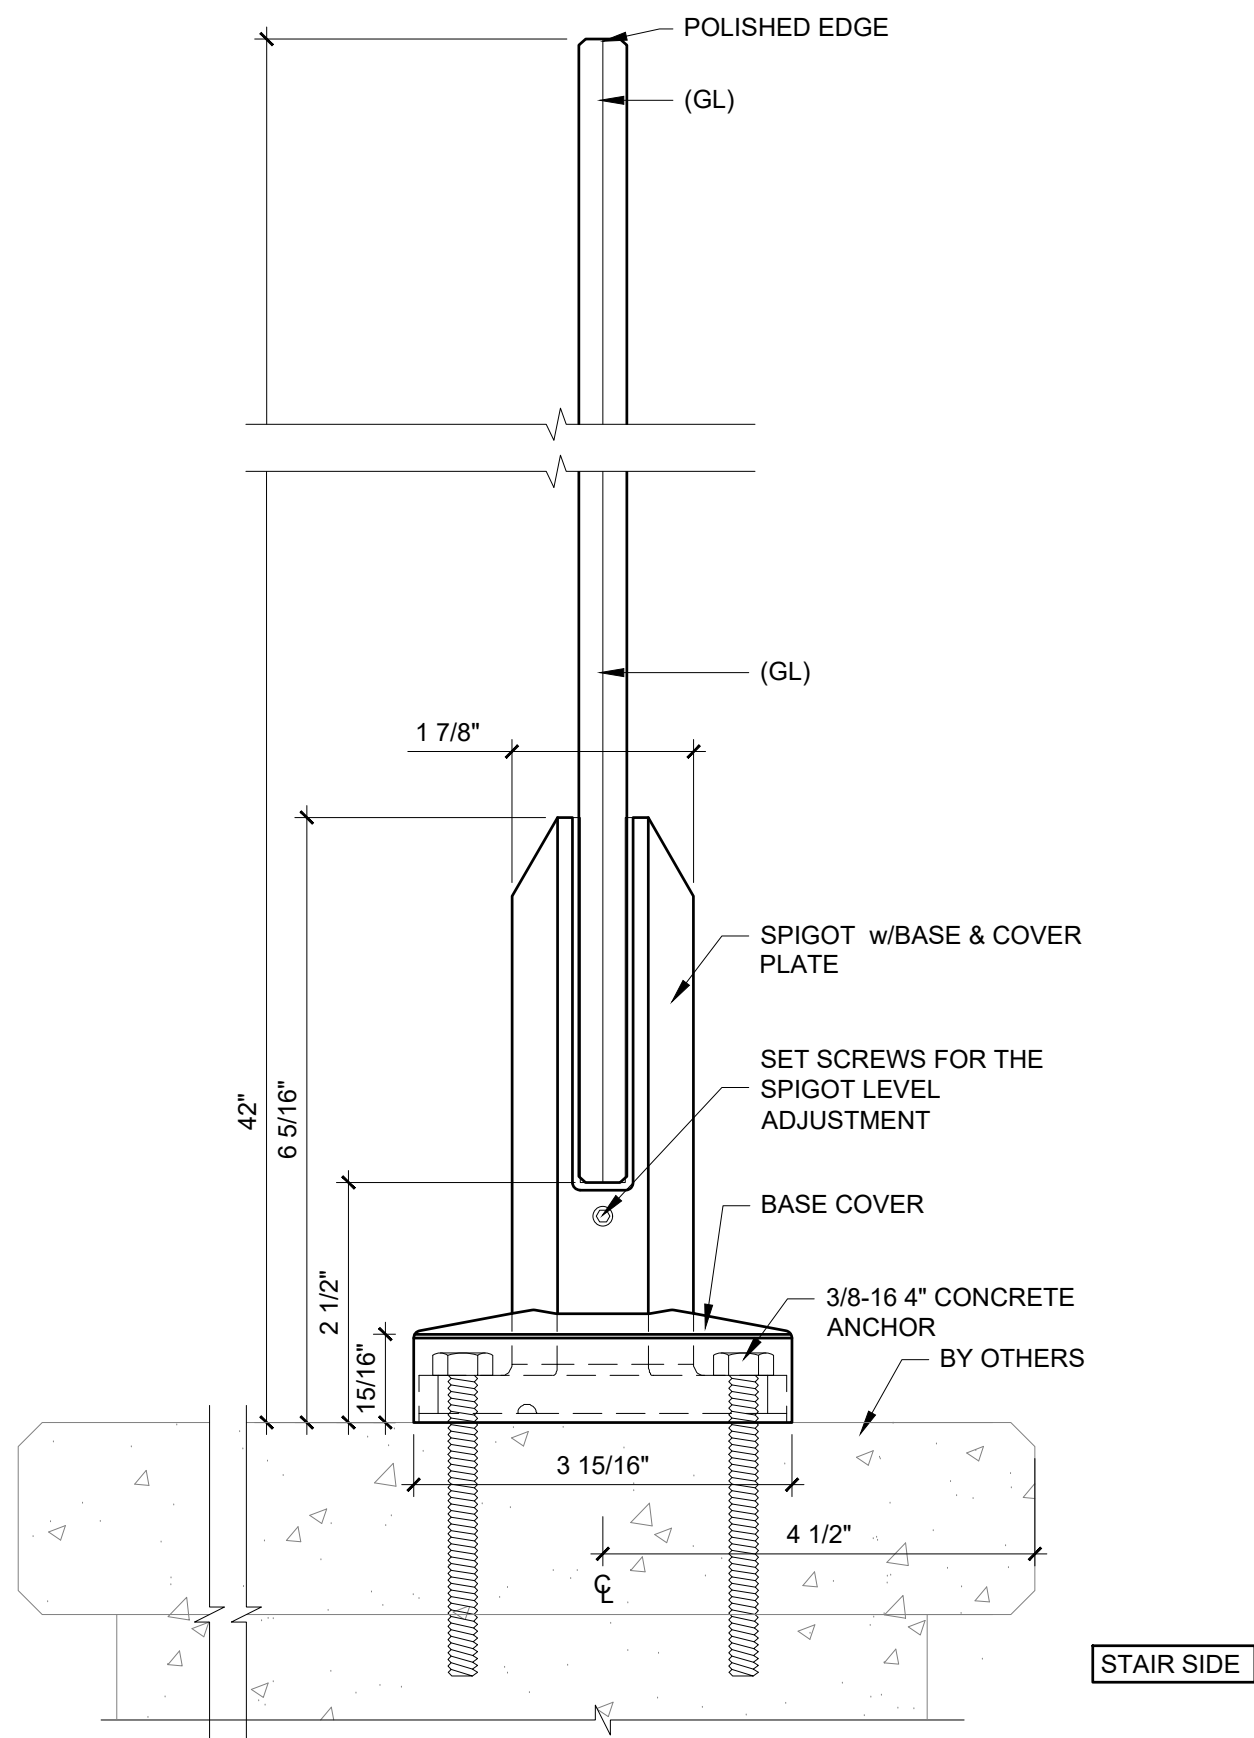

1 SECTION DETAIL
SCALE: 6"=1' - 0"

NO.	DESCRIPTION	DATE
REVISIONS		
CONTRACTOR		
ARCHITECT		
DRAWN BY	AF	DATE FEB 13/2025
CHECKED		SCALE 6"=1'-0"
PROJECT BACKYARD GUARDS PROJECT ADDRESS		
DRAWING TITLE DETAILS		


CENTRAL GLASS & MIRROR LTD.

**CENTRAL GLASS
& MIRROR LTD.**
95 Konrad Crescent
Markham, Ontario L3R 8T8
Ph: (905)415-5148
Fax:(905)415-0218
www.centralglassandmirror.ca
info@centralglassandmirror.ca

DRAWING NO.
SD-2.0



1 PLAN DETAIL
SCALE: 6"=1' - 0"

 

2 PLAN DETAIL

SCALE: 6"=1' - 0"

NO.	DESCRIPTION	DATE
REVISIONS		
CONTRACTOR		
ARCHITECT		
DRAWN BY AF		DATE FEB 13/2025
CHECKED		SCALE 6' = 1' - 0"
PROJECT BACKYARD GUARDS PROJECT ADDRESS		
DRAWING TITLE DETAILS		

—CENTRAL GLASS & MIRROR LTD.—

**CENTRAL GLASS
& MIRROR LTD.**

95 Konrad Crescent
Markham, Ontario L3R 8T8
Ph: (905)415-5148
Fax:(905)415-0218
www.centralglassandmirror.ca
info@centralglassandmirror.ca

DRAWING NO.

PD-1.0