

DRAWINGS

LBH NORTHWEST HOSPITAL



GLASS SCHEDULE			
MARK	GLAZING DESCRIPTION AND MAKEUP		ARCH REF
GL-6T	DESCRIPTION	1" TEMPERED TINTED INSULATED UNIT, LOW E	N/A
	OUTBOARD:	1/4" TEMPERED TINTED, LOW E #2 (SOLARBAN 90). ARCHITECT TO SELECT TINT COLOR	
	AIRSPACE:	1/2" AIRSPACE FILLED W/ ARGON	
	INBOARD:	1/4" CLEAR TEMPERED	
GL-7	DESCRIPTION	1" TEMPERED TINTED INSULATED SPANDREL UNIT, LOW E	N/A
	OUTBOARD:	1/4" TEMPERED TINTED, LOW E #2 (SOLARBAN 90) . ARCHITECT TO SELECT TINT COLOR	
	AIRSPACE:	1/2" AIRSPACE FILLED W/ ARGON	
	INBOARD:	1/4" CLEAR TEMPERED, FRIT #4 . ARCHITECT TO SELECT FRIT COLOR	
GL-1T	DESCRIPTION	1/4" CLEAR TEMPERED	N/A
	MAKEUP:	1/4" CLEAR TEMPERED	
GL-2T	DESCRIPTION	3/8" CLEAR TEMPERED	N/A
	MAKEUP:	3/8" CLEAR TEMPERED	
SGU-02	DESCRIPTION	1-5/16" VISION CONTROL (MINI) GLASS	N/A
	OUTBOARD:	1/4" CLEAR TEMPERED	
	AIRSPACE:	13/16" AIRSPACE W/ INTERLOCKING BLADE INTEGRAL BLINDS AND OPERATOR	
	INBOARD:	1/4" CLEAR TEMPERED	

PRODUCT SCHEDULE				
PRODUCT TYPE	MANUFACTURER	SYSTEM	PROFILE SIZES	FINISH
CURTAIN WALL	KAWNEER	1600 SYSTEM 2	2-1/2 X 6"	CLEAR ANODIZED
INTERIOR STOREFRONT	KAWNEER	400	1-3/4 X 4"	CLEAR ANODIZED
ALUMINUM ENTRANCES	KAWNEER	500 WIDE STILE	N/A	CLEAR ANODIZED

SEALANT SCHEDULE			
DESIGNATION	MANUFACTURER	PRODUCT	FINISH
CW- WEATHER SEAL	PECORA	890	TBD
CW- INTERIOR PERIMETER SEAL	SIKAFLEX	1A+	TBD
WEATHER SEAL (SSG)	PECORA	895	TBD
STRUCTURAL SEAL	PECORA	895	TBD
INTERNAL CW SEAL	TREMSILL	600	BLACK/CLEAR
INTERNAL SF SEAL	TREMSILL	600	BLACK/CLEAR
INTERIOR SF- SEAL (PERIMETER BOTH SIDES)	SIKAFLEX	1A+	TBD
THRESHOLD SEAL	SIKAFLEX	15 LM	TBD

SHEET LIST	
SHEET	DESCRIPTION
CS1	COVER SHEET
DS1	DOOR SHEET
P1.01	FLOOR PLAN
E1.01	CW ELEVATION
E1.02a	CW ELEVATION
E1.02b	CW ELEVATIONS
E2.01	GLASS PARTITION DIVIDER ELEVATIONS
E3.01	ISF ELEVATIONS
E3.02	ISF ELEVATIONS
E3.03	ISF ELEVATIONS
E3.04	ISF ELEVATIONS
E3.05	ISF ELEVATIONS
E4.01	BORROWED LITE ELEVATIONS
D1.01	CW DETAILS
D1.02	CW DETAILS
D1.03	CW DETAILS
D1.04	CW DETAILS
D1.05	CW DETAILS
D1.06	CW DETAILS
D2.01	GLASS PARTITION DIVIDER DETAILS
D3.01	ISF DETAILS
D3.02	ISF DETAILS
D3.03	ISF DETAILS
D3.04	ISF DETAILS

LBH Northwest Hospital
5401 Old Court Rd
Randallstown, MD 21133

CALLETS		ABBREVIATIONS	
DOOR CALLOUT 	FLOOR PLANS 	RO -ROUGH OPENING FS -FRAME SIZE DLO -DAYLIGHT OPENING DO -DOOR OPENING TYP -TYPICAL VIF -VERIFY IN FIELD TO -TOP OF BO -BOTTOM OF FO -FACE OF FC -FACE CAP PP -PRESSURE PLATE ML -MULLION LENGTH SS -SUBSILL	
ELEVATIONS 			
VIEW TITLE 		PR -PAIR RH -RIGHT HAND LH -LEFT HAND OS -OUTSWING IS -INSWING	
GLASS CALLOUT 		SWING CHART 	
GLASS TAG # GLASS MAKEUP #		W/L & D/L 	

GENERAL NOTES

1. THESE DRAWINGS REFLECT CHESAPEAKE GLAZING'S INTERPRETATION OF THE ARCHITECTURAL PLANS AND SPECIFICATIONS AS THEY RELATE TO OUR WORK.
2. ALL MATERIALS WILL BE RELEASED PER OPENING AND REFERENCE DIMENSIONS SHOWN HEREIN ONCE DRAWINGS ARE RETURNED APPROVED OR APPROVED AS NOTED. CHESAPEAKE GLAZING EXCLUDES FIELD VERIFICATION OF THE OPENING AND REFERENCE DIMENSIONS.
3. THE GENERAL CONTRACTOR MUST ASSUME RESPONSIBILITY FOR DISCREPANCIES IN OPENING AND REFERENCE DIMENSIONS WHICH RESULT IN THE NEED TO REORDER OR REFABRICATE MATERIALS. ANY CHANGES OCCURRING AFTER APPROVAL WILL REQUIRE RE-ENGINEERING AND MAY AFFECT DELIVERY DATES AND COULD POTENTIALLY REQUIRE PRICE ADJUSTMENTS.
4. RETURNED DRAWINGS APPROVED OR APPROVED AS NOTED CONSTITUTES THE GENERAL CONTRACTOR'S GUARANTEE OF THE DIMENSIONS AND CONDITIONS SHOWN HEREIN AND THE COORDINATION OF THIS INFORMATION WITH OTHER TRADES.
5. WOOD BLOCKING AND STRUCTURAL SUPPORTS ARE NOT BY CHESAPEAKE GLAZING.
6. IN ORDER FOR OUR WINDOW SYSTEMS TO FUNCTION PROPERLY, ALL OPENING SIZES MUST BE HELD WITHIN $\pm 1/4"$. OPENINGS SMALLER BY MORE THAN $1/4"$ COULD PRODUCE A NON-WARRANTABLE SEALANT JOINT.
7. CHESAPEAKE GLAZING WILL ASSUME NO RESPONSIBILITY FOR ERRORS RESULTING FROM THE USE OF THESE DRAWINGS BY OTHER TRADES.
8. IT IS THE RESPONSIBILITY OF THE GENERAL CONTRACTOR, ARCHITECT, AND ENGINEER TO ENSURE THAT ALL THE SURROUNDING CONDITIONS THAT OUR WINDOWS CONTACT ARE SUFFICIENT TO SUPPORT THE LOADS OUR WINDOWS IMPOSE ON THEM. EXAMPLES INCLUDE: FILLING HOLLOW BLOCK WHERE ATTACHMENT IS REQUIRED, HEAVY GAUGE STUDS, ETC..

EXCLUSIONS	
1.	WOOD BLOCKING
2.	DAMAGE BY OTHERS AND PROTECTION OF MATERIAL AFTER INSTALLATION.
3.	INTERIOR CAULKING. (UNLESS OTHERWISE NOTED CAULKING CONSISTS OF THAT WHICH IS REQUIRED FOR A WATER TIGHT SEAL OF OUR FRAMING.)
4.	FINAL CLEANING.
5.	FLASHING OR WATERPROOFING VAPOR BARRIERS

ARCH./G.C.
APPROVAL BLOCK


REV	DATE	DESCRIPTION
00	11/08/24	FIRST SUBMITTAL
*	*	
*	*	
*	*	
*	*	

SCALE	FULL	PAGE
DRAWN BY: AF		CS1
JOB NUMBER: CS1 040		

COVER SHEET

DOOR SCHEDULE							
DOOR #	DOOR WIDTH	DOOR HEIGHT	ACTIVE LEAF	MANUFACTURER	HW SET	DOOR FRAMING	ELEVATION
T1404	36"	84"	RH0S	KAWNEER 500 WIDE STILE DOORS	828	400	SF01

HARDWARE SET 828				
QTY PER LEAF	DESCRIPTION	MANUFACTURER	PART NUMBER	FINISH
2	BUTT HINGE	IVES	5BB1 X 4.5 X 4.5	652
1	ELECTRIFIED BUTT HINGE	IVES	5BB1 HWBSC X 4.5 X TW12 X CON	652
1	ELECTRIFIED MORTISE LOCK	CR	ML20932 SEC - LWA X 24AD X M91 X SA118 X CT7G	626
1	CLOSER	LCN	4111.EDA	689
1	WALL STOP	IVES	WS406/407-CCV	US32D
1	GASKETING	ZERO	188S-BK 17" PSA	
1	WIRING HARNESS	MCK	QC-C012P	
1	WIRING HARNESS	MCK	QC-C206P	
2	CARD READER	NOT	BY OTHERS	
1	POWER SUPPLY	NOT	BY OTHERS	
1	WIRING DIAGRAM	VON		

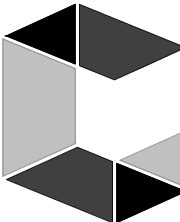

CHESAPEAKE
GLAZING
LLC

25 MAIN STREET, SUITE 100
REISTERSTOWN, MD 21136
CHESAPEAKEGLAZING.COM

LBH Northwest Hospital
5401 Old Court Rd
Randallstown, MD 21133

ARCHITECT:
Willmot Sanz
77 Upper Rock Ct Suite 100
Rockville, MD 20850
(301) 590-2900

GENERAL CONTRACTOR:
DPR Construction
6716 Alexander Bell Dr #110
Columbia, MD 21046
(410) 423-0075

REV	DATE	DESCRIPTION
00	11/08/24	FIRST SUBMITTAL
.	.	.
.	.	.
.	.	.
.	.	.

SCALE: FULL
DRAWN BY: AF
JOB NUMBER: G24-016



LBH Northwest Hospital
5401 Old Court Rd
Randallstown, MD 21133

GENERAL CONTRACTOR:
DPR Construction
6716 Alexander Bell Dr #110
Columbia, MD 21046
(410) 423-0075

REV	DATE	DESCRIPTION
00	11/08/24	FIRST SUBMITTAL
	.	.
	.	.
	.	.
	.	.
	.	.

SCALE: $\frac{3}{16}" = 1'-0"$


DRAWN BY: AF

JOB NUMBER: G24-016


PAGE:

P1.01

FLOOR PLAN

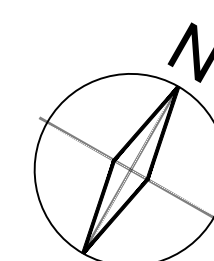


1 FLOOR PLAN
ARCH REF: 2/A-501

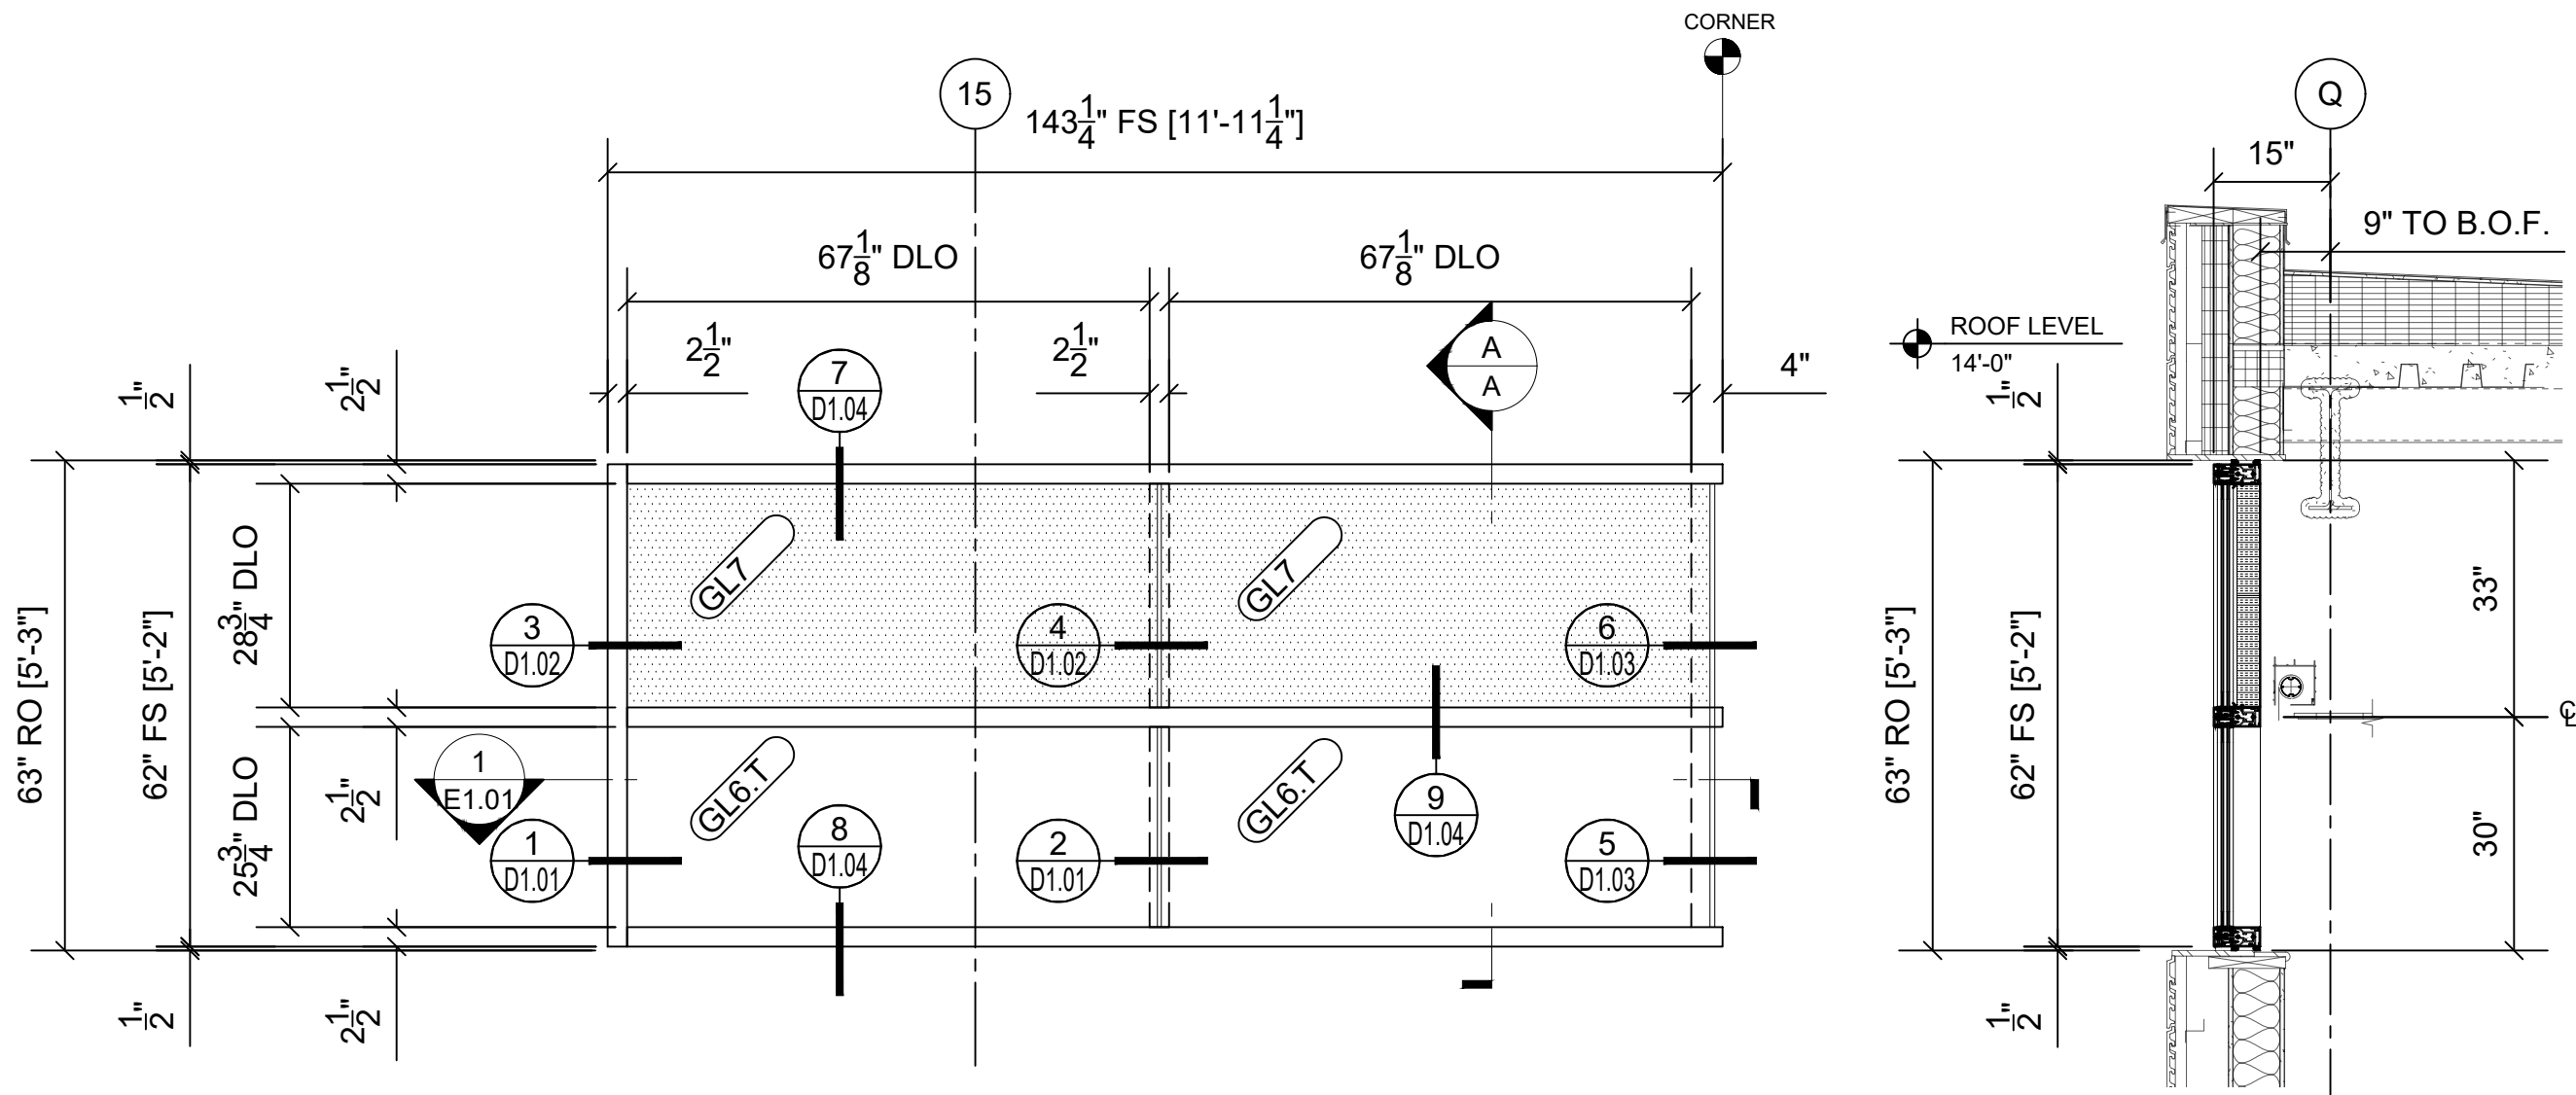


CW1 ELEVATION
SYSTEM: KAWNEER 1600 SYSTEM 2 (2 1/2" x 7 1/2")
FINISH: CLEAR ANODIZED
ARCH REF: A-403

QTY	LOCATION
1	LEVEL 01
1 TOTAL	

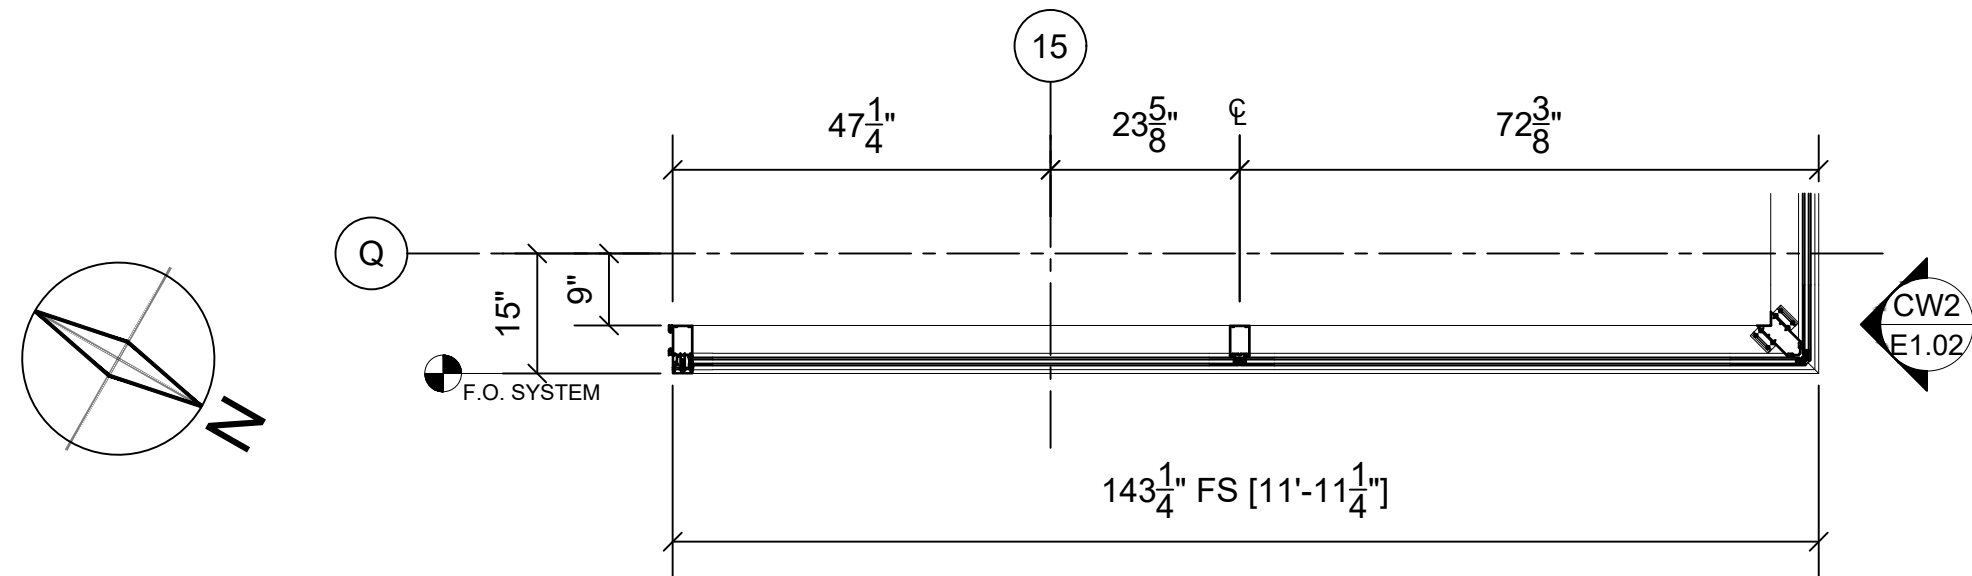


1 PLAN
ARCH REF: N/A

A SECTION A-A
ARCH REF: 3/A-301

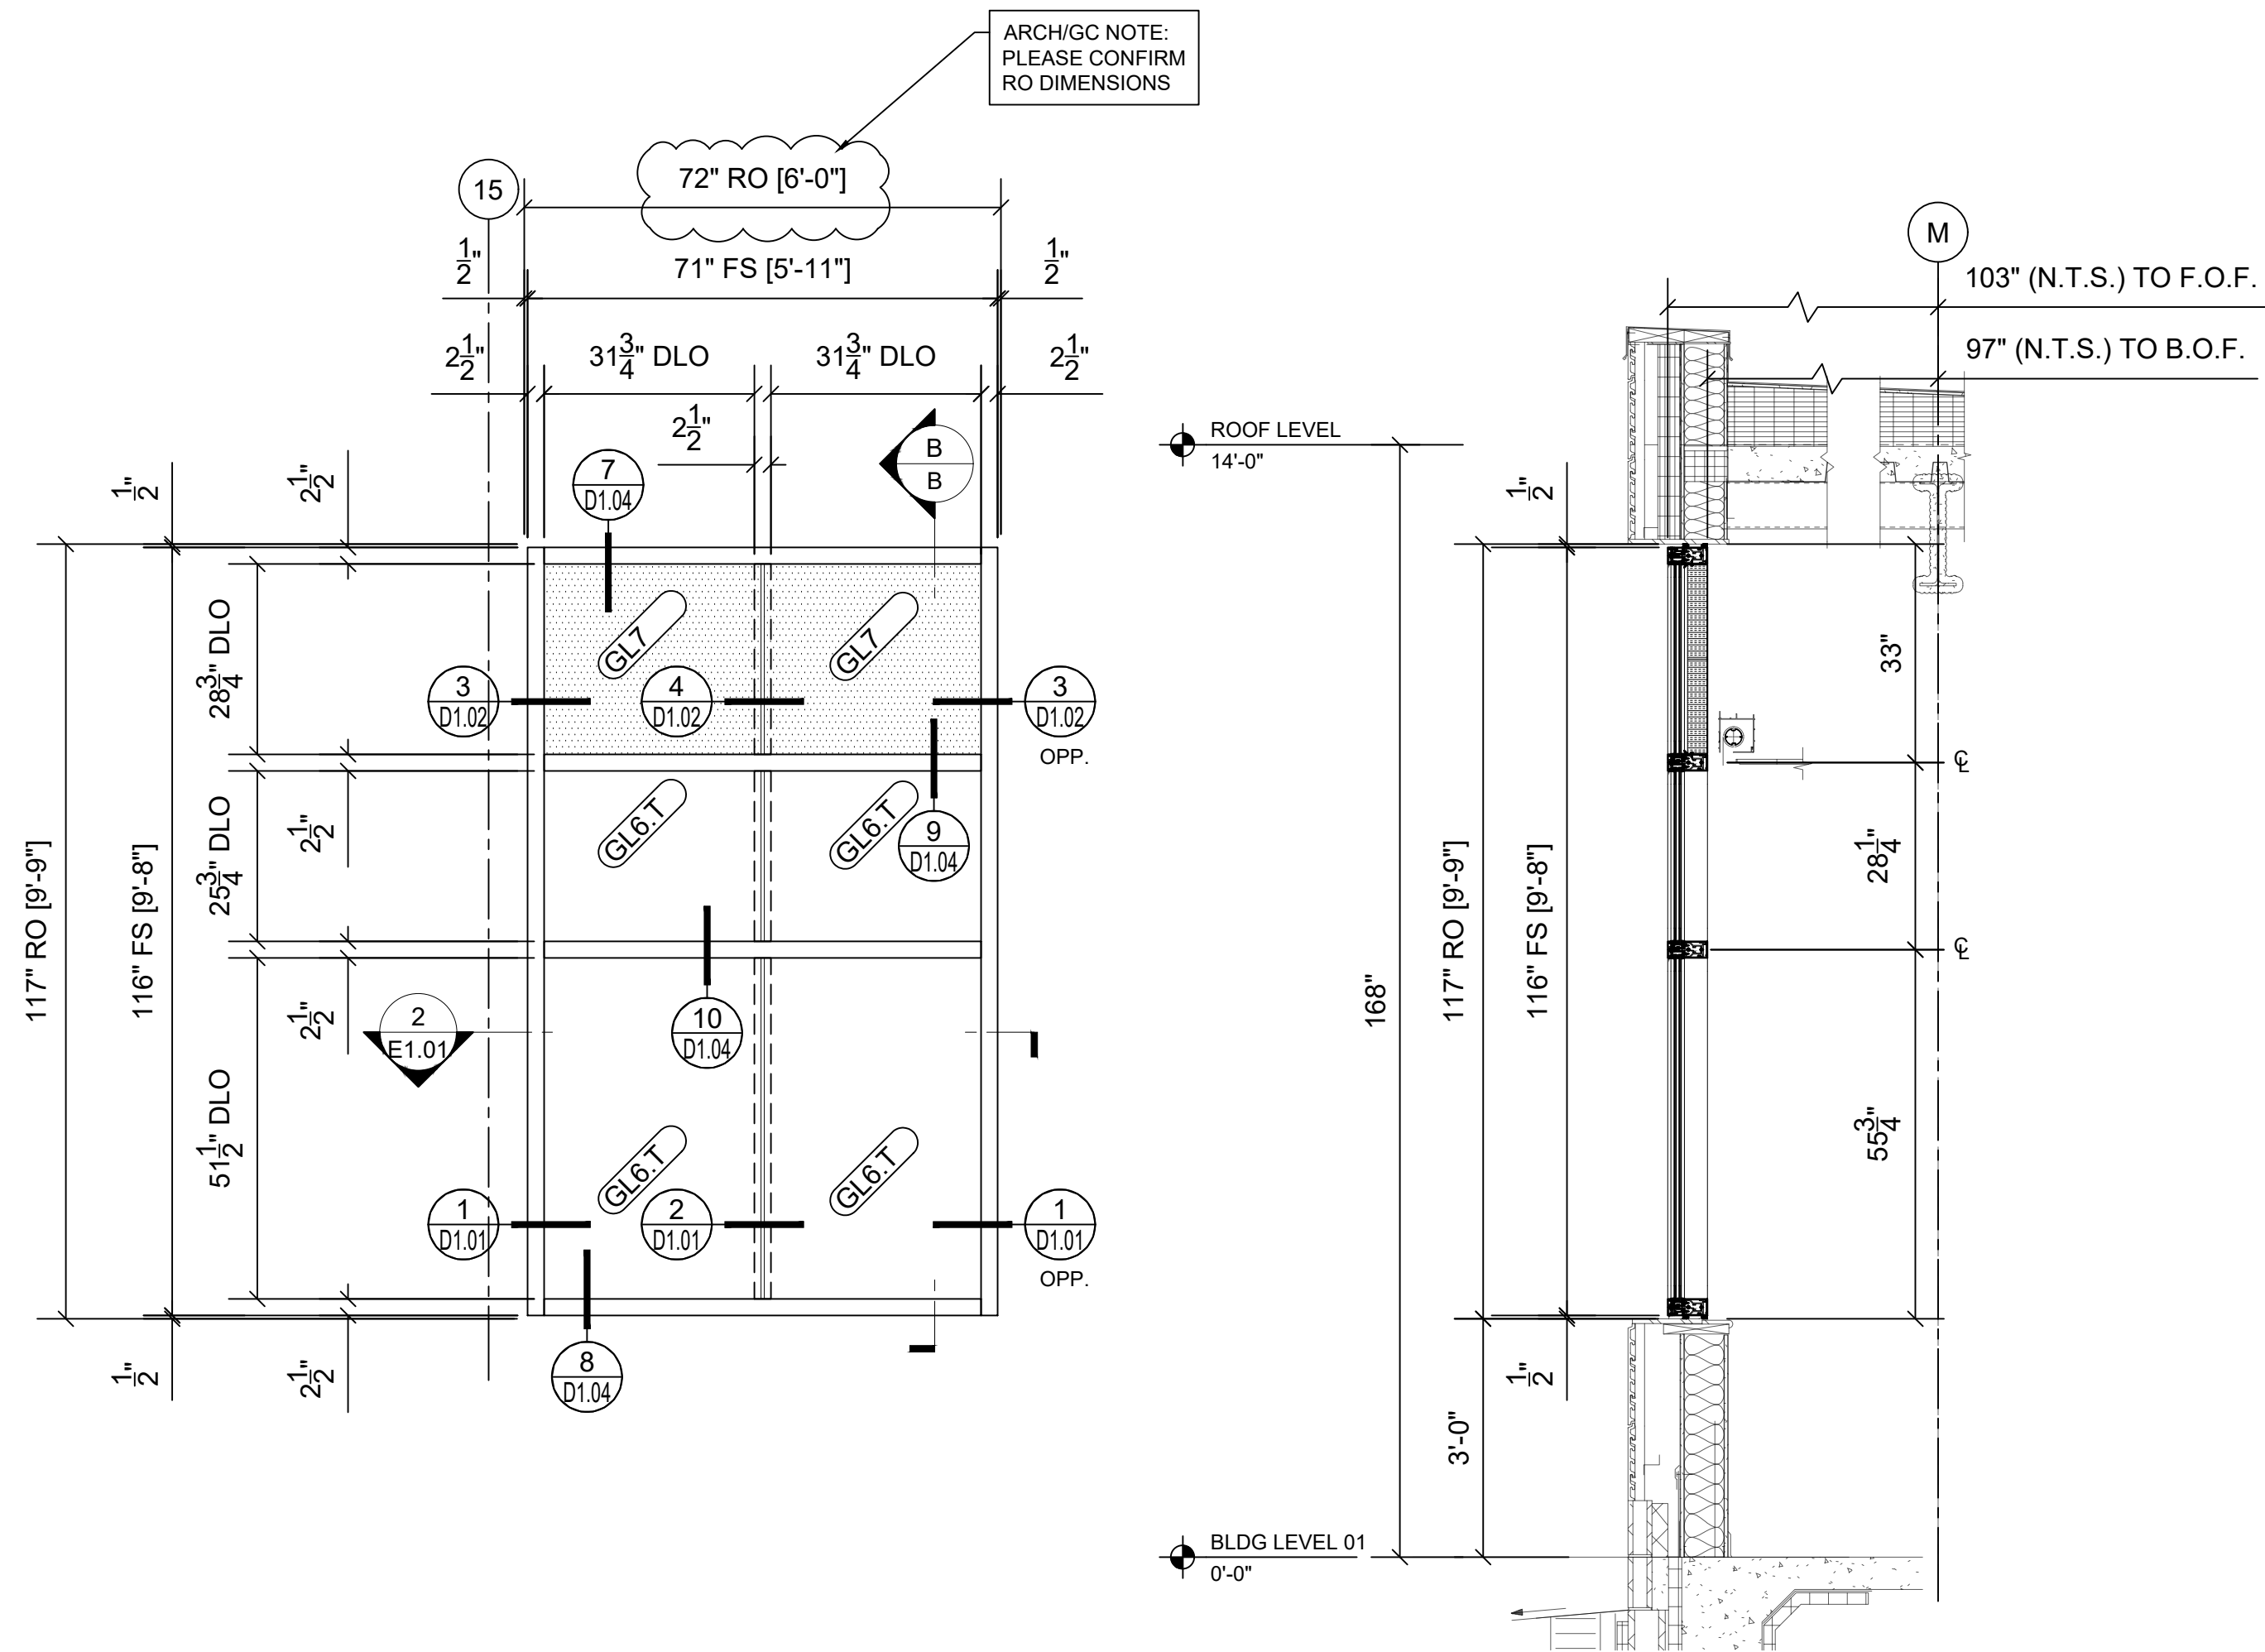

CW3 ELEVATION
SYSTEM: KAWNEER 1600 SYSTEM 2 (2 1/2" x 7 1/2")
FINISH: CLEAR ANODIZED
ARCH REF: A-403

QTY	LOCATION
1	LEVEL 01
1 TOTAL	

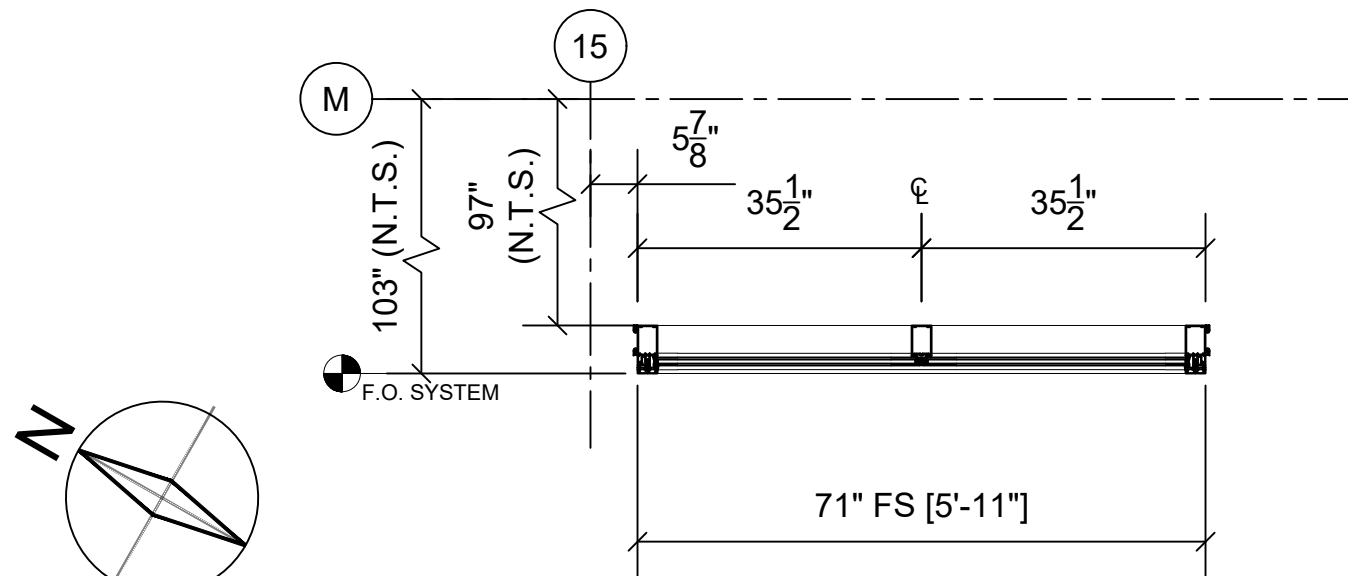

2 PLAN
ARCH REF: N/A

B SECTION B-B
ARCH REF: 6/A-301

LBH Northwest Hospital
5401 Old Court Rd
Randallstown, MD 21133


ARCHITECT: Willmot Sanz
77 Upper Rock Ct Suite 100
Rockville, MD 20850
(301) 590-2900

GENERAL CONTRACTOR: DPR Construction
6716 Alexander Bell Dr #110
Columbia, MD 21046
(410) 423-0075

REV	DATE	DESCRIPTION	PAGE
00	11/08/24	FIRST SUBMITTAL	1
.	.	.	.
.	.	.	.
.	.	.	.
.	.	.	.

SCALE: 1/2" = 1'-0"
DRAWN BY: AF
JOB NUMBER: G24-016

E1.01

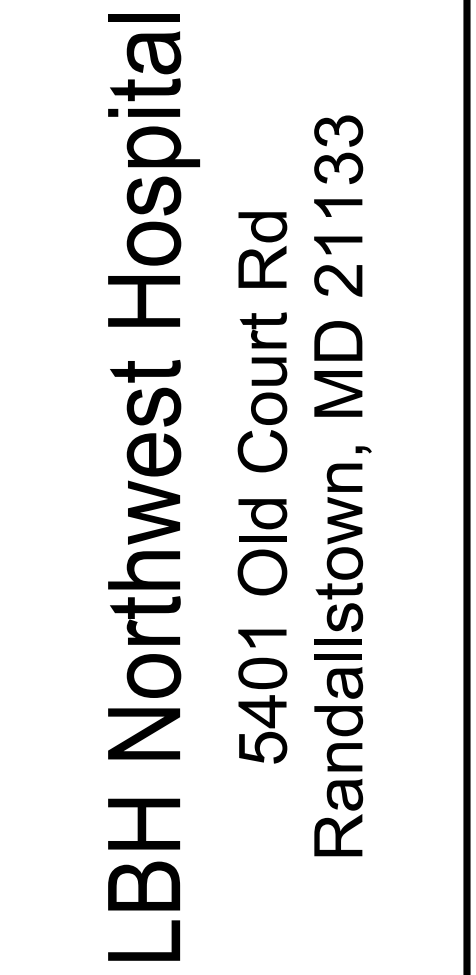

DPR Construction
6716 Alexander Bell Dr #110
Columbia, MD 21046
(410) 423-0075

SCALE: $\frac{1}{2}''=1'-0''$	PAGE:
DRAWN BY: AF	E1.02a
JOB NUMBER: G24-016	

CORNER

 $962\frac{3}{8}" \text{ FS } [80'-2\frac{3}{8}"]$

MATCH LINE SEE E1.02b

SYSTEM: KAWNEER 1600 SYSTEM 2 (2 1/2" x 7 1/2")
FINISH: CLEAR ANODIZED
ARCH REF: A-403

1 TOTAL

ARCH REF: N/A

ARCH REF: N/A

98" (N.T.S.) TO F.O.F.

92" (N.T.S.) TO B.O.F.

962 $\frac{3}{8}$ " FS [80'-2 $\frac{3}{8}$ "]

603 $\frac{3}{4}$ " FS [50'-3 $\frac{3}{4}$ "


EXTERIOR

 ${}^R S X {}^R$


1

1

$$^N S \square ^N$$

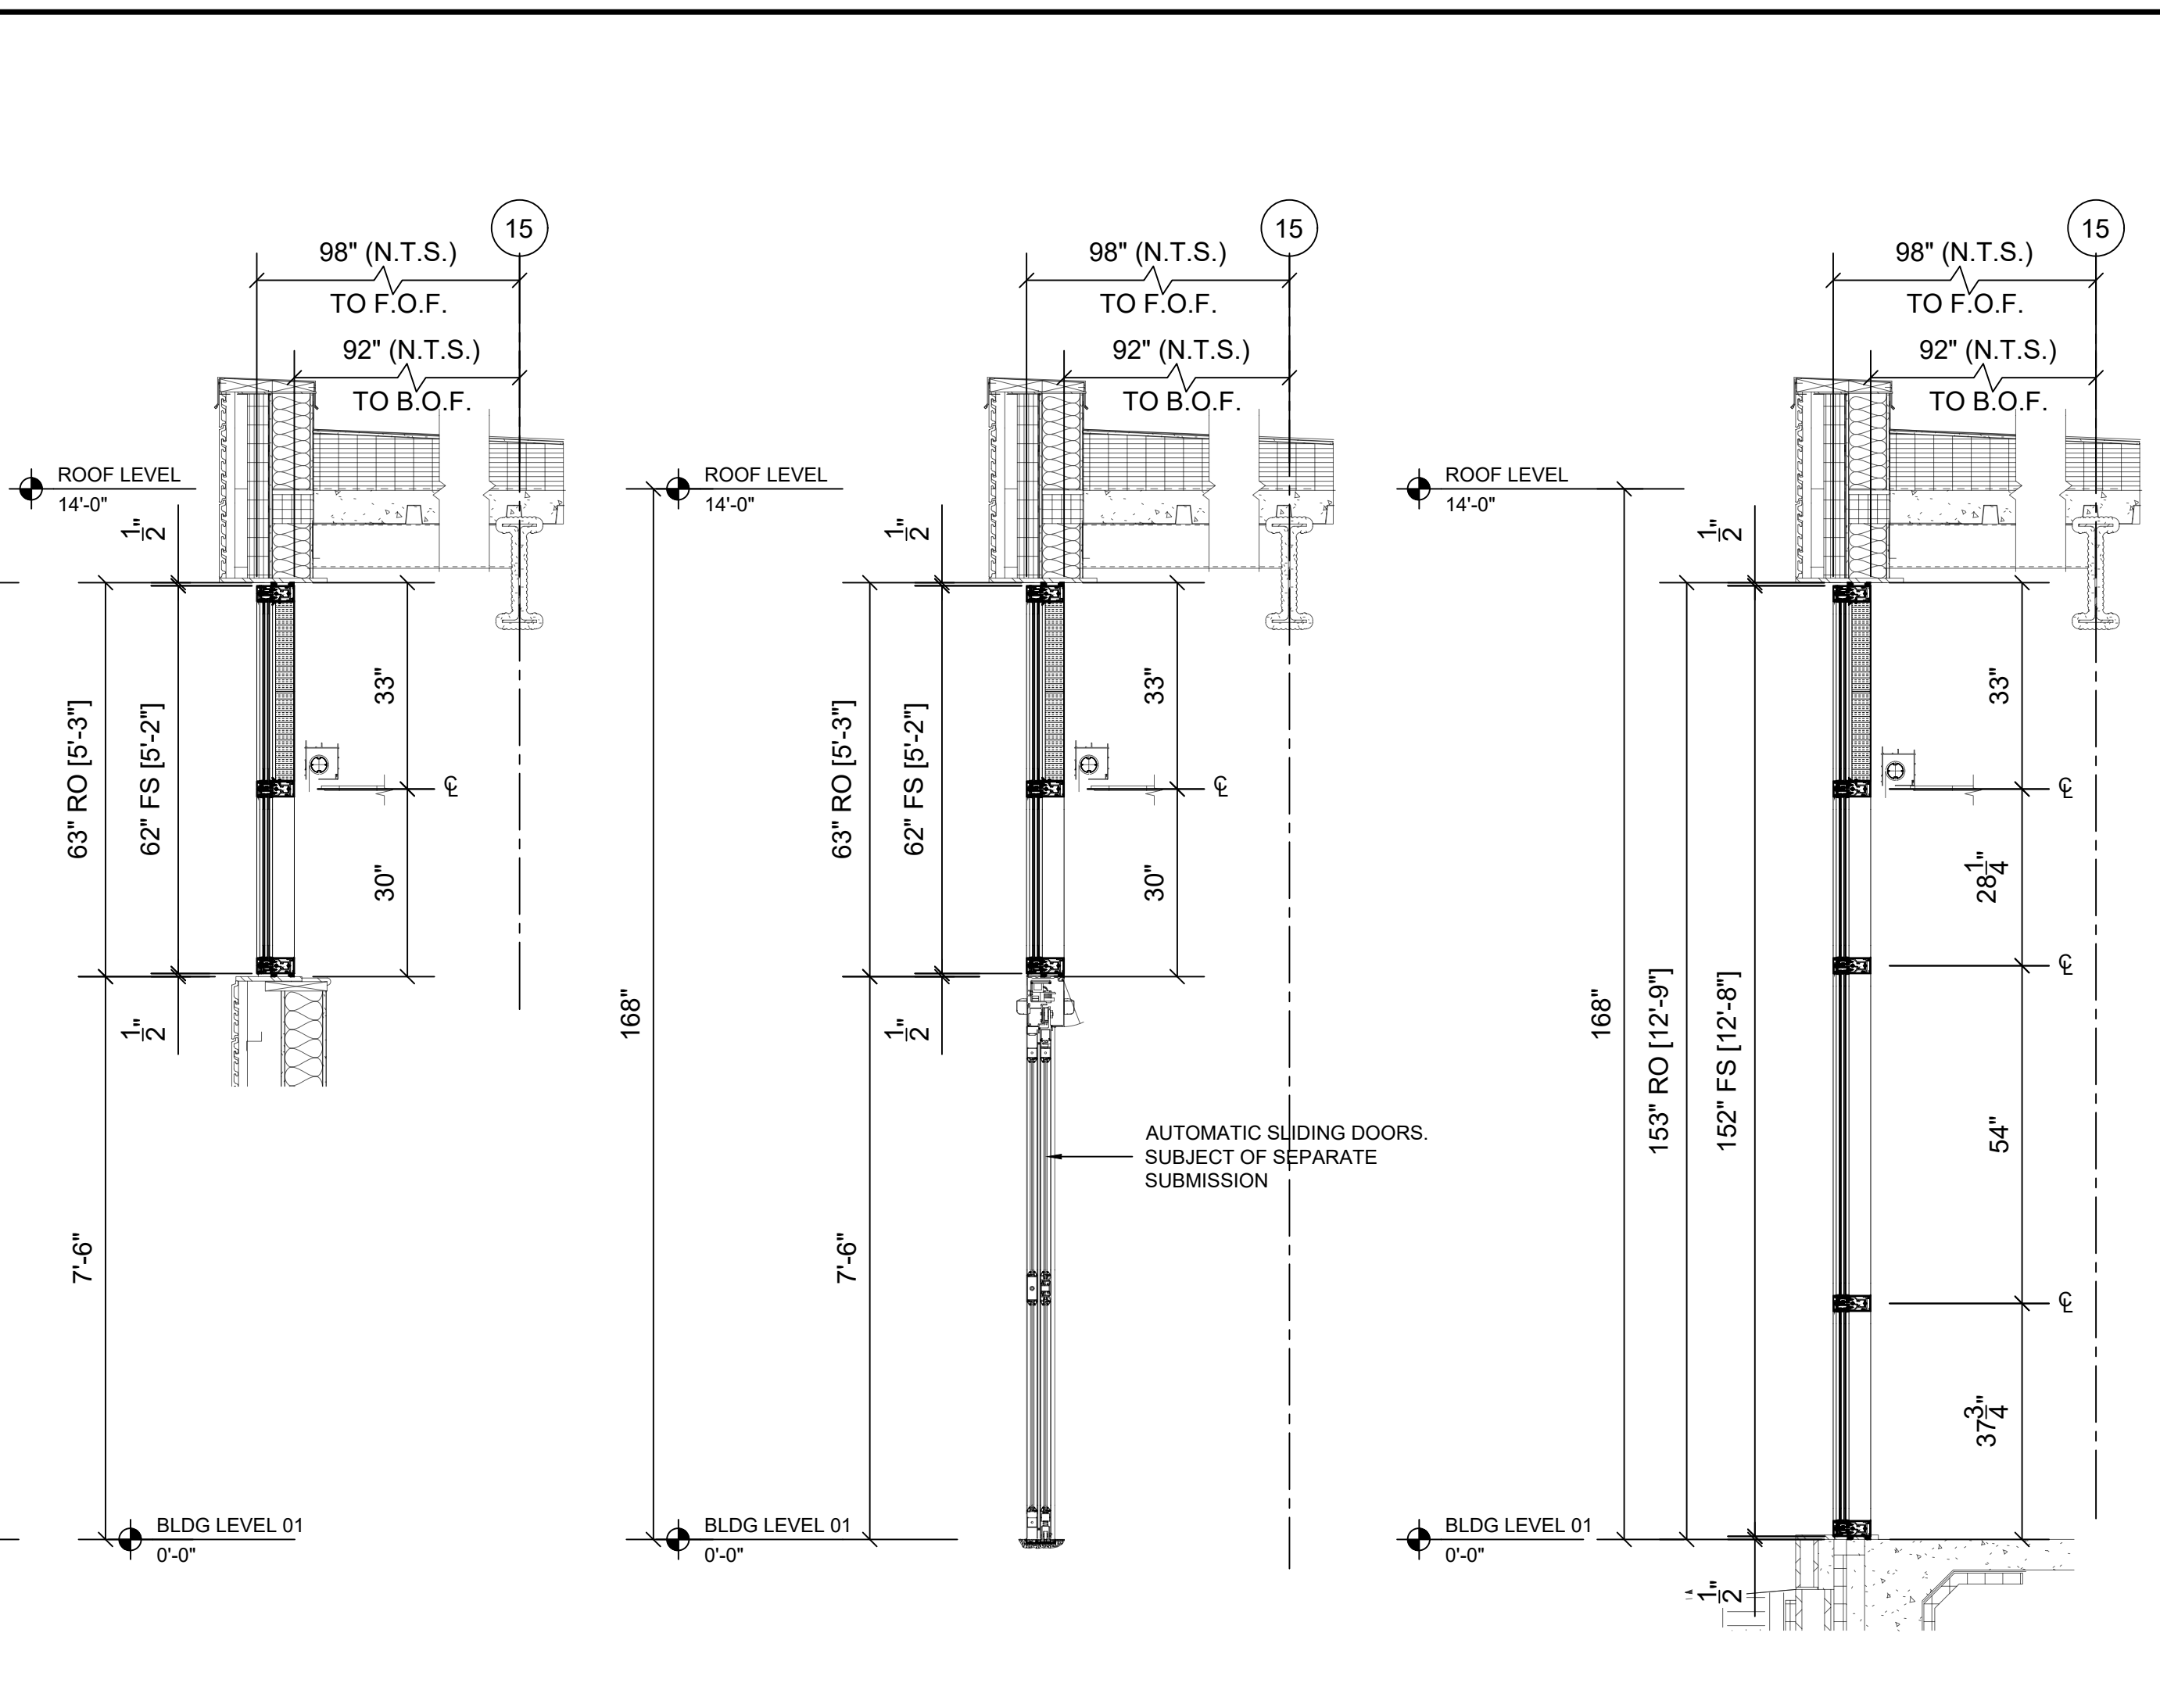

C SECTION C-C
ARCH REF: 5/A-301

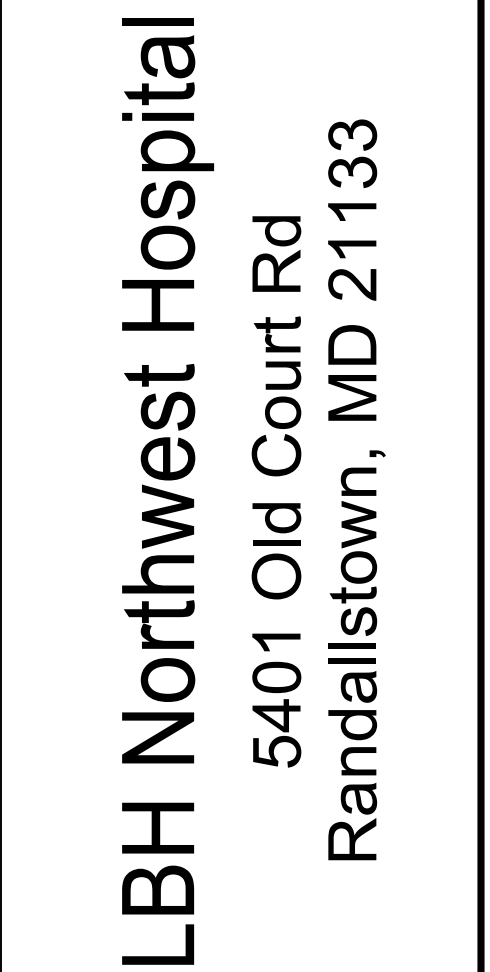

GENERAL CONTRACTOR:
DPR Construction
6716 Alexander Bell Dr #110
Columbia, MD 21046
(410) 423-0075

REV	DATE	DESCRIPTION
00	11/08/24	FIRST SUBMITTAL
.	.	.
.	.	.
.	.	.
.	.	.

SCALE: $\frac{1}{2"} = 1'-0"$	PAGE:
DRAWN BY: AF	E1.02b
JOB NUMBER: G24-016	



LBH Northwest Hospital
5401 Old Court Rd
Randallstown, MD 21133

ARCHITECT:
Willmot Sanz
77 Upper Rock Cir Suite 100
ROckville, MD 20850
(301) 590-2900


GENERAL CONTRACTOR:
DPR Construction
6716 Alexander Bell Dr #110
Columbia, MD 21046
(410) 423-0075

REV	DATE	DESCRIPTION
00	11/08/24	FIRST SUBMITTAL

SCALE: $\frac{3}{8}" = 1'-0"$	PAGE: E2.01
DRAWN BY: AF	
JOB NUMBER: G24-016	

GLASS PARTITION DIVIDER ELEVATIONS


ARCH/CG NOTE:
PLEASE CONFIRM GLASS
PARTITION FRAME SIZES

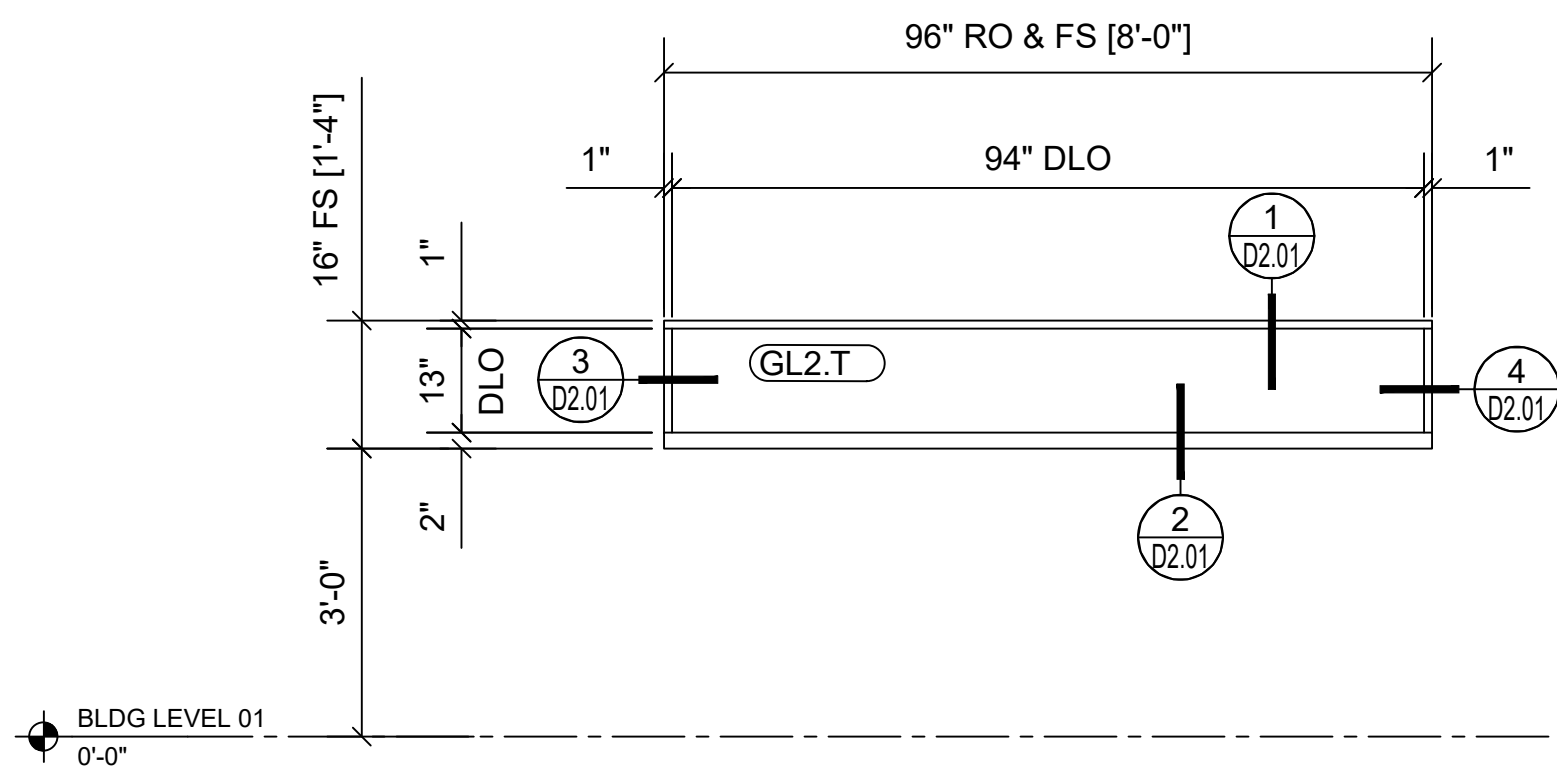

ELEVATION
 SYSTEM: ALL GLASS w/CHANNEL FRAMING
 FINISH: ARCHITECT TO SELECT
 ARCH REF: NONE

QTY	LOCATION
2	PUBLIC WAITING T1405


2 TOTAL

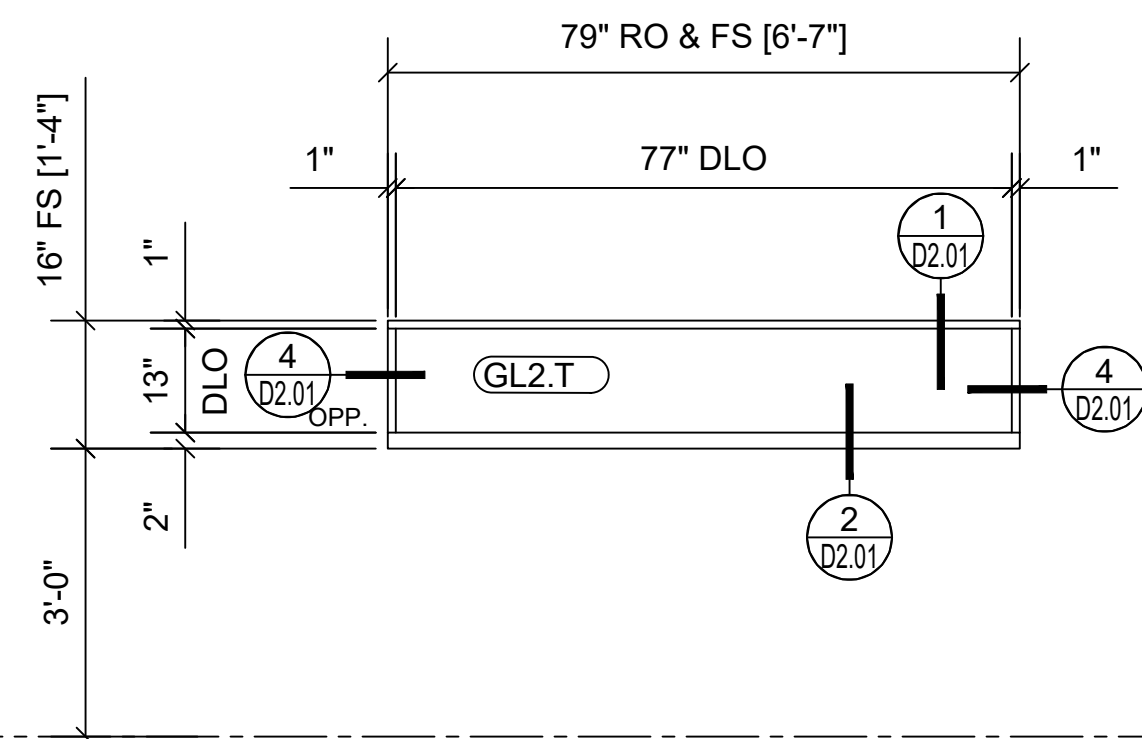

ELEVATION
 SYSTEM: ALL GLASS w/CHANNEL FRAMING
 FINISH: ARCHITECT TO SELECT
 ARCH REF: NONE

QTY	LOCATION
1	PUBLIC WAITING T1405


1 TOTAL

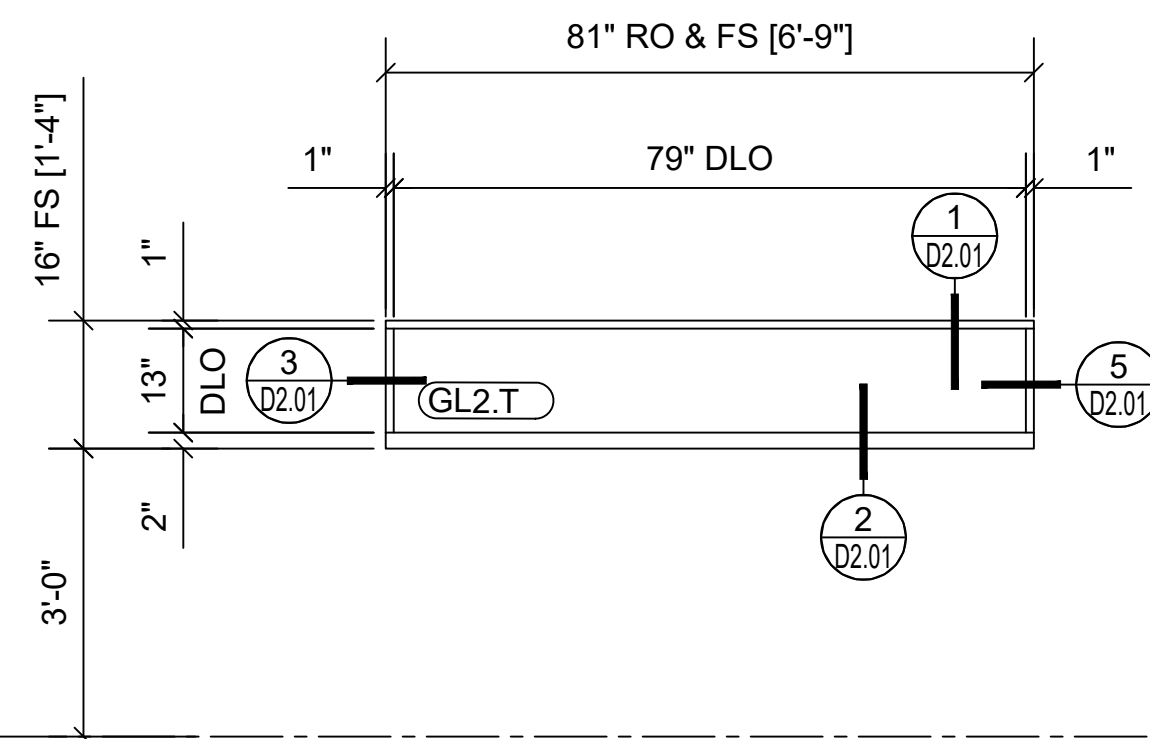

ELEVATION
GP3 SYSTEM: ALL GLASS w/CHANNEL FRAMING
FINISH: ARCHITECT TO SELECT
ARCH REF: NONE

QTY	LOCATION
1	REU WAITING T1422

1 TOTAL

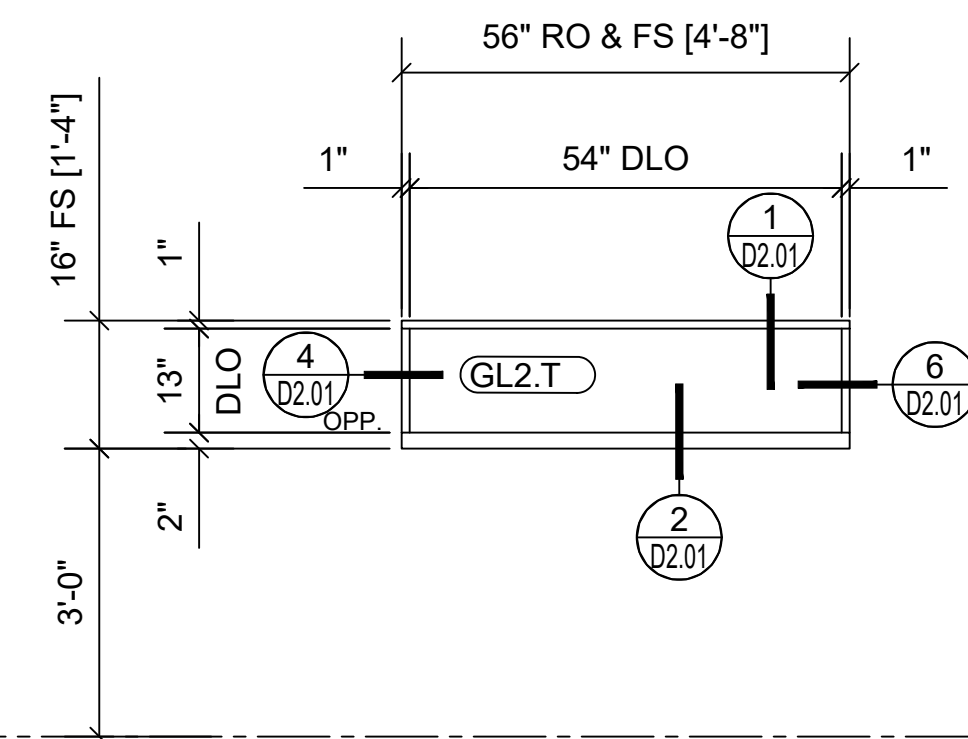

GP4 ELEVATION
SYSTEM: ALL GLASS w/CHANNEL FRAMING
FINISH: ARCHITECT TO SELECT
ARCH REF: NONE

QTY	LOCATION
1	INTERNAL WAITING T1421A

1 TOTAL

LBH Northwest Hospital
5401 Old Court Rd
Randallstown, MD 21133

ARCHITECT:
Willmot Sanz
77 Upper Rock Ct Suite 100
Rockville, MD 20850
(301) 590-2900

GENERAL CONTRACTOR:
DPR Construction
6716 Alexander Bell Dr #110
Columbia, MD 21046
(410) 423-0075


DESCRIPTION

REV DATE FIRST SUBMITTAL

SCALE: $\frac{1}{2}" = 1'-0"$ PAGE
DRAWN BY: AF
JOB NUMBER: G24-016

E3.01


ISF ELEVATIONS

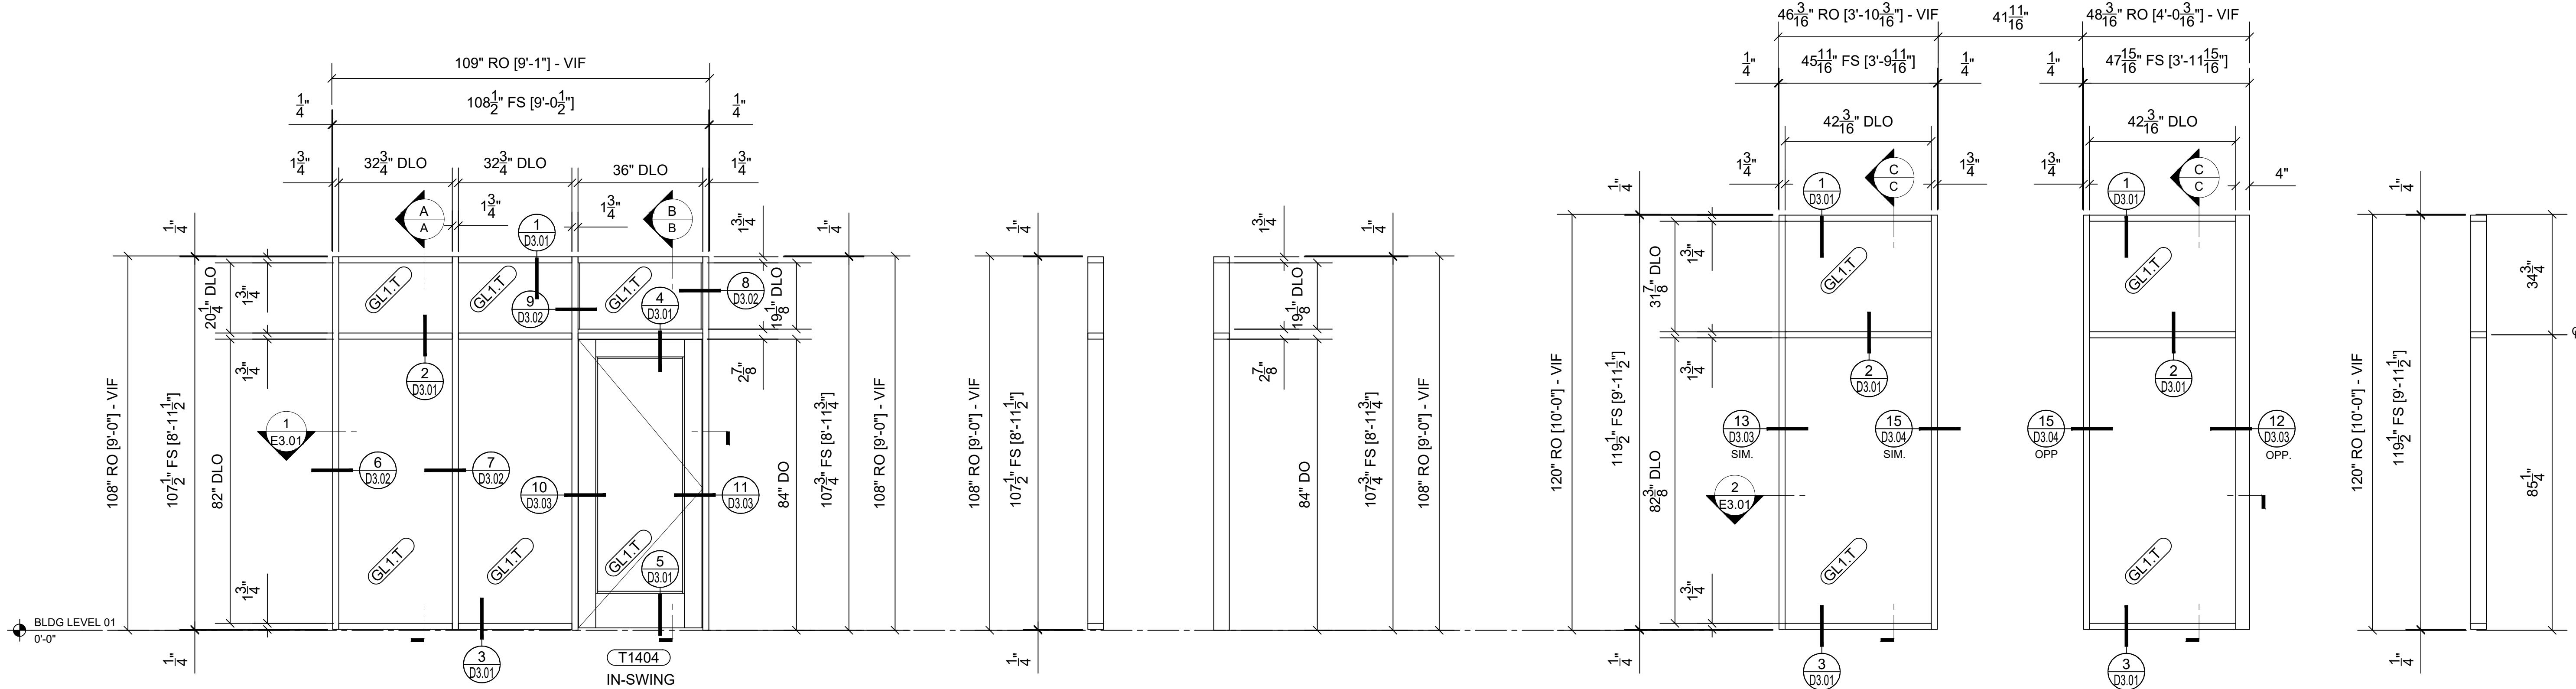

SF01 ELEVATION
SYSTEM: KAWNEER 400 (1-3/4" x 4")
FINISH: CLEAR ANODIZED
ARCH REF: A403

QTY	LOCATION
1	SECURITY T1401

1 TOTAL

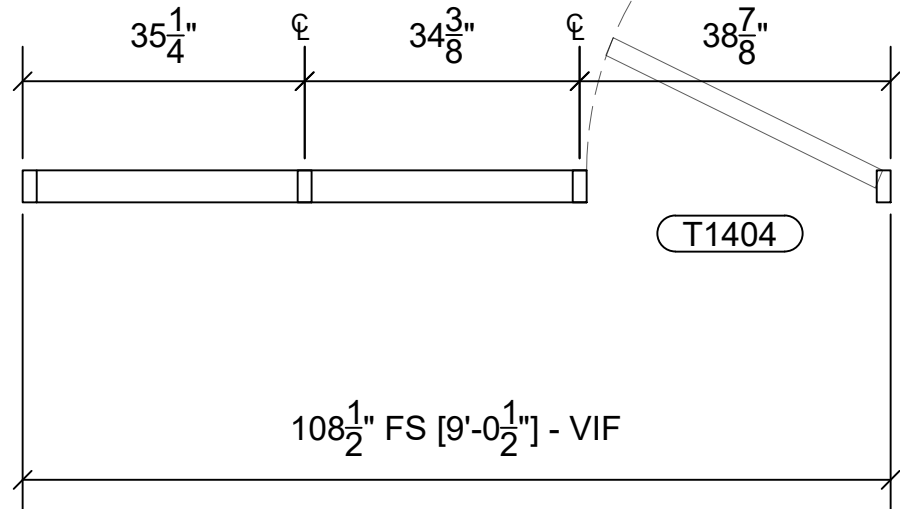

1 PLAN
ARCH REF: N/A


A SECTION A-A
ARCH REF: N/A

B SECTION B-B
ARCH REF: N/A

SF02a ELEVATION
SYSTEM: KAWNEER 400 (1-3/4" x 4")
FINISH: CLEAR ANODIZED
ARCH REF: A403

QTY	LOCATION
1	ENTRY VESTIBULE T1400

1 TOTAL

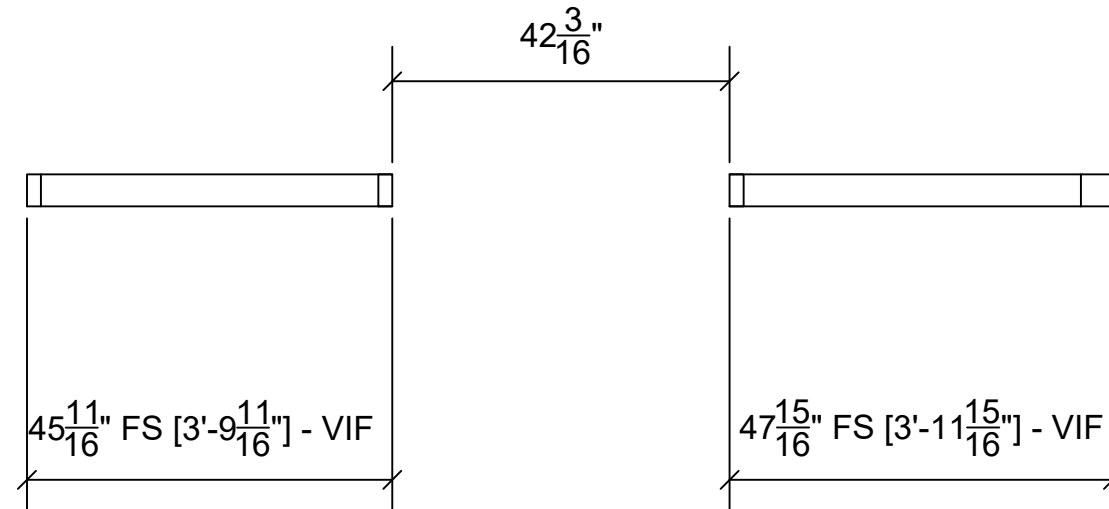

2 PLAN
ARCH REF: N/A

SF02b ELEVATION
SYSTEM: KAWNEER 400 (1-3/4" x 4")
FINISH: CLEAR ANODIZED
ARCH REF: A403

QTY	LOCATION
1	ENTRY VESTIBULE T1400

1 TOTAL

C SECTION A-A
ARCH REF: N/A




LBH Northwest Hospital
5401 Old Court Rd
Randallstown, MD 21133


DPR Construction
6716 Alexander Bell Dr #110
Columbia, MD 21046
(410) 423-0075

SCALE: $\frac{1}{2}"=1'-0"$	PAGE:
DRAWN BY: AF	E3.02
JOB NUMBER: G24-016	


ISF ELEVATIONS

 


SF02c **ELEVATION**
SYSTEM: KAWNEER 400 (1-3/4" x 4")
FINISH: CLEAR ANODIZED
ARCH REF: A403

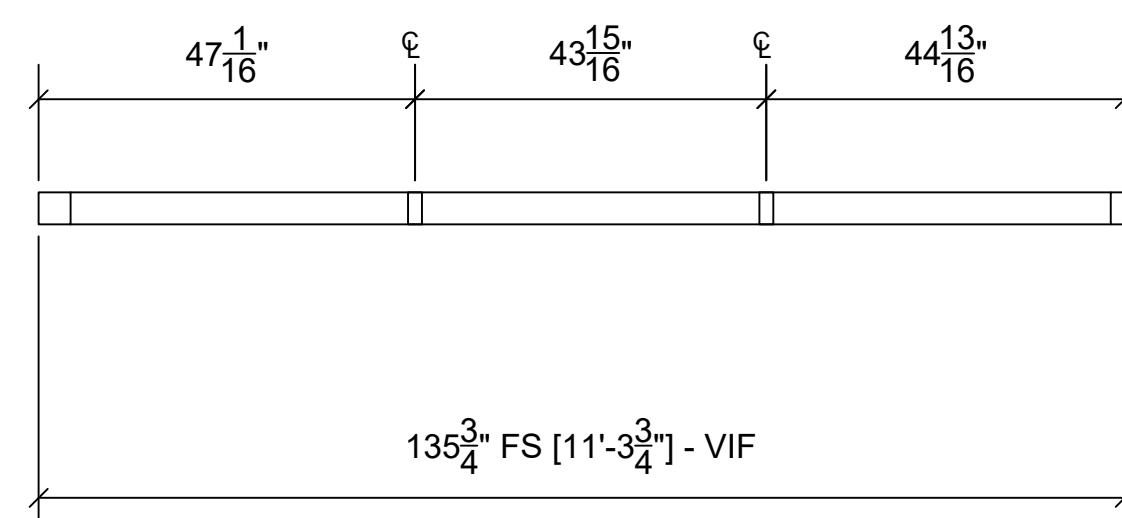1 TOTAL


1 PLAN
ARCH REF: N/A

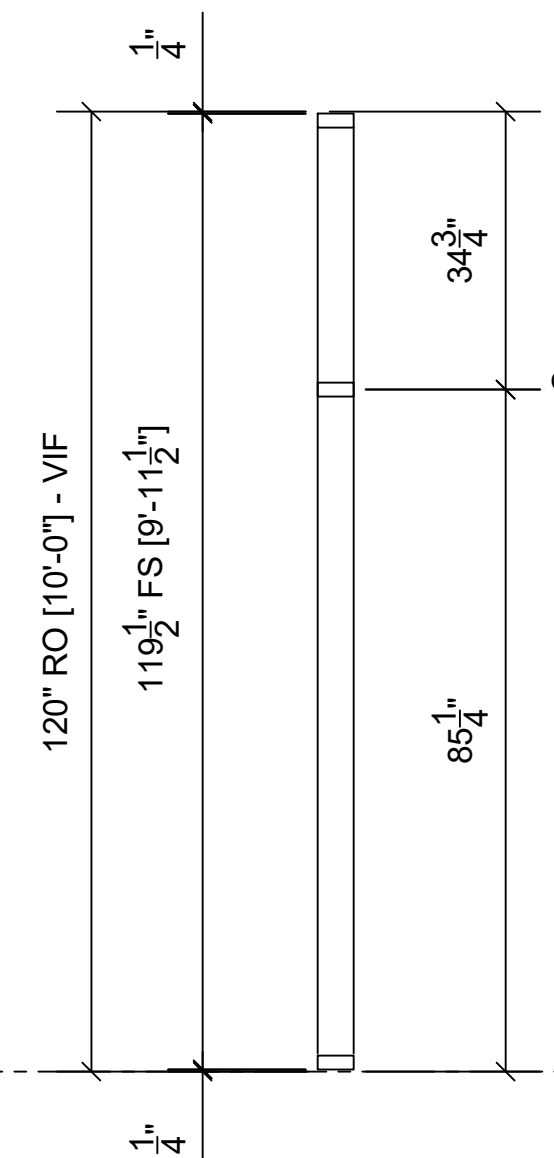

A SECTION A-A
ARCH REF: N/A

 

ELEVATION
SYSTEM: KAWNEER 400 (1-3/4" x 4")
FINISH: CLEAR ANODIZED
ARCH REF: A403

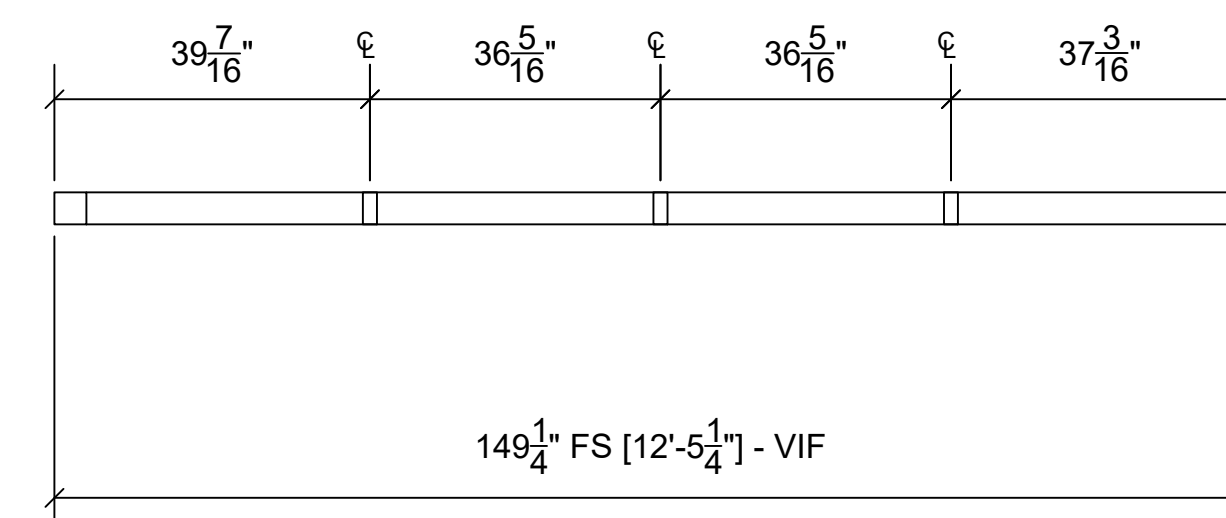1 TOTAL

2 PLAN
ARCH REF: N/A

LBH Northwest Hospital


5401 Old Court Rd

Randallstown, MD 21133

ARCHITECT: Willmot Sanz
77 Upper Rock Ct Suite 100
Rockville, MD 20850
(301) 590-2900

GENERAL CONTRACTOR: DPR Construction
6716 Alexander Bell Dr #110
Columbia, MD 21046
(410) 423-0075


REV	DATE	DESCRIPTION
00	11/08/24	FIRST SUBMITTAL
.	.	.
.	.	.
.	.	.
.	.	.

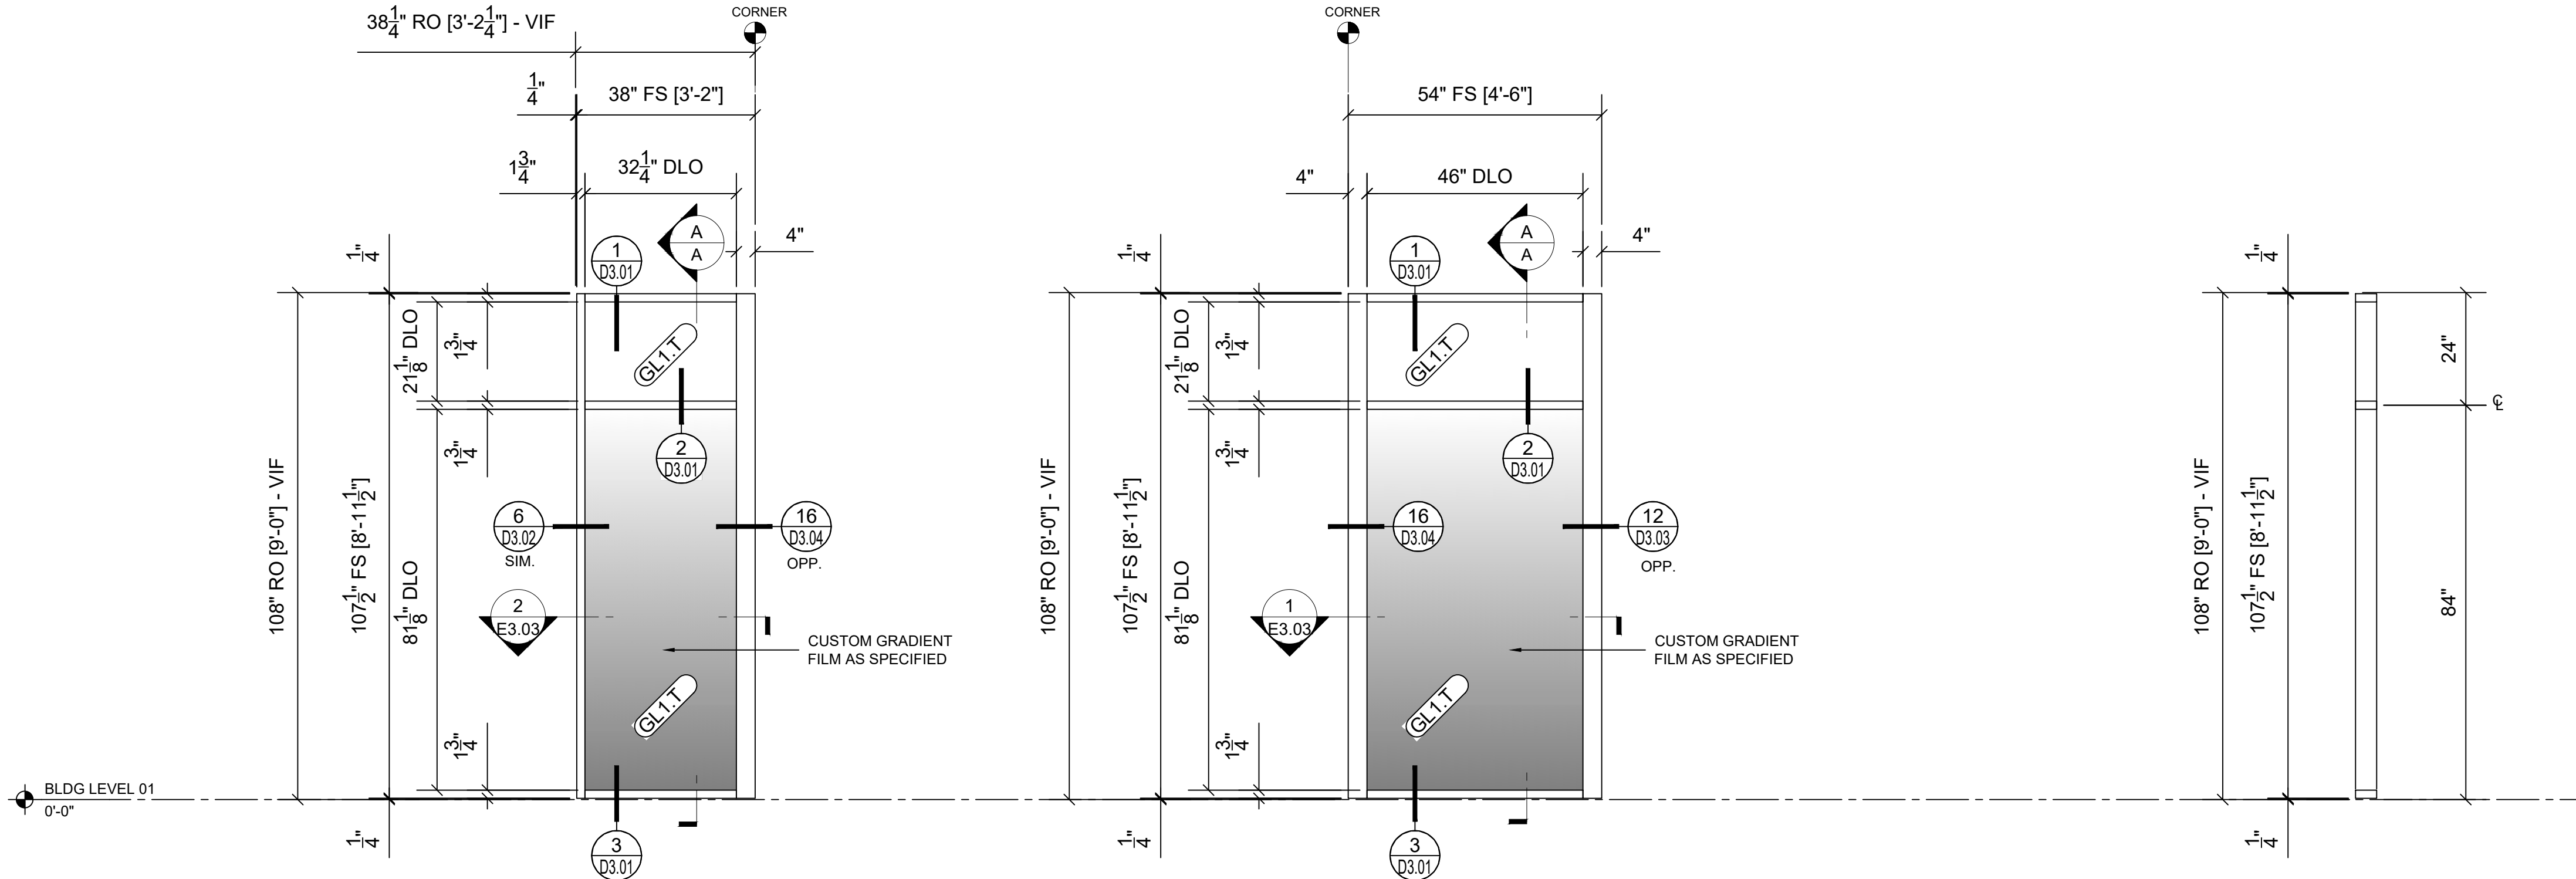

SF05 ELEVATION
SYSTEM: KAWNEER 400 (1-3/4" x 4")
FINISH: CLEAR ANODIZED
ARCH REF: A403

QTY	LOCATION
1	INTERNAL WAITING T1421B

1 TOTAL

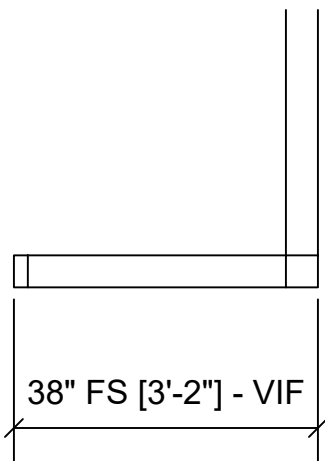


2 PLAN
ARCH REF: N/A

SF04 ELEVATION
SYSTEM: KAWNEER 400 (1-3/4" x 4")
FINISH: CLEAR ANODIZED
ARCH REF: A403

QTY	LOCATION
1	INTERNAL WAITING T1421B

1 TOTAL

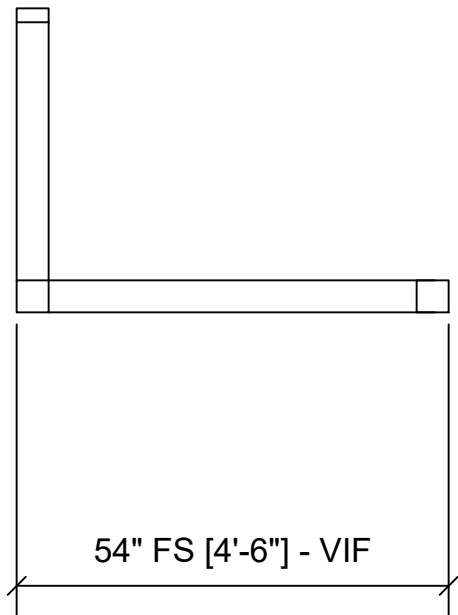

1 PLAN
ARCH REF: N/A

A SECTION A-A
ARCH REF: N/A

LBH Northwest Hospital

5401 Old Court Rd

Randallstown, MD 21133

ARCHITECT:
Willmot Sanz
77 Upper Rock Ct Suite 100
Rockville, MD 20850
(301) 590-2900

GENERAL CONTRACTOR:
DPR Construction
6716 Alexander Bell Dr #110
Columbia, MD 21046
(410) 423-0075


DESCRIPTION

REV DATE FIRST SUBMITTAL

SCALE: 1/2" = 1'-0"
DRAWN BY: AF
JOB NUMBER: G24-016

E3.04


ISF ELEVATIONS

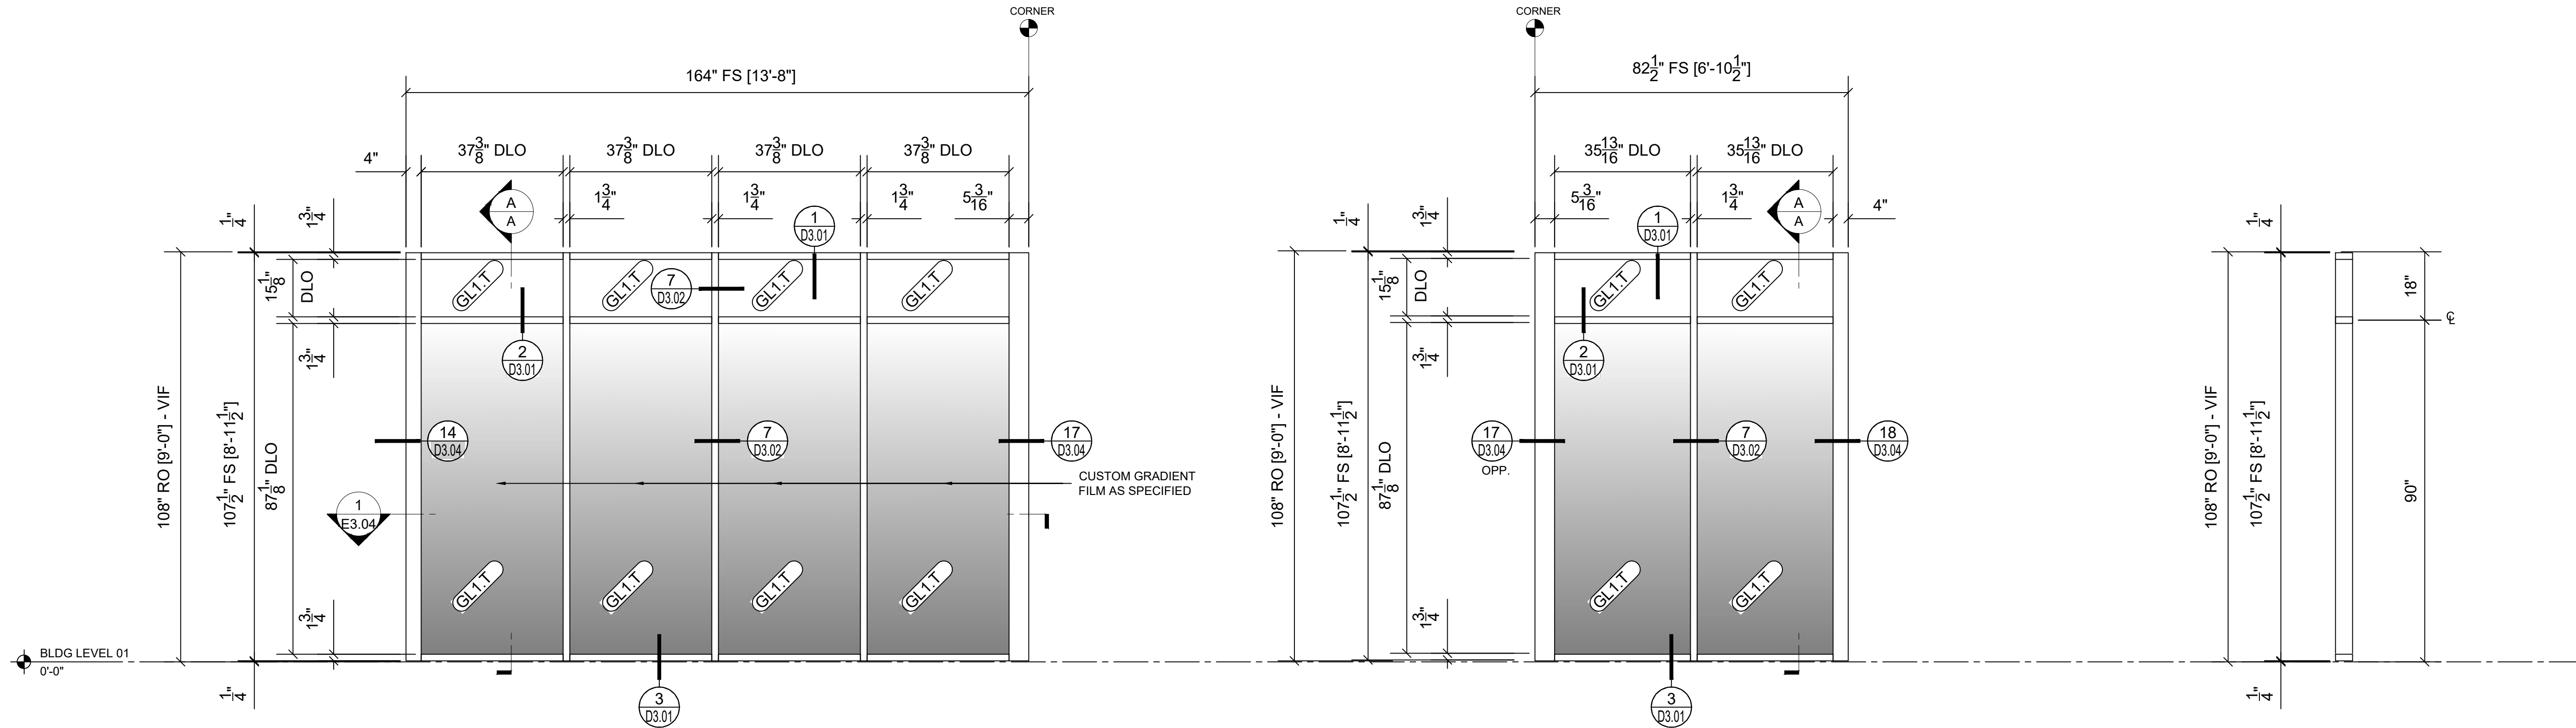

SF06 ELEVATION
SYSTEM: KAWNEER 400 (1-3/4" x 4")
FINISH: CLEAR ANODIZED
ARCH REF: A403

QTY	LOCATION
1	REU WAITING T1422

1 TOTAL

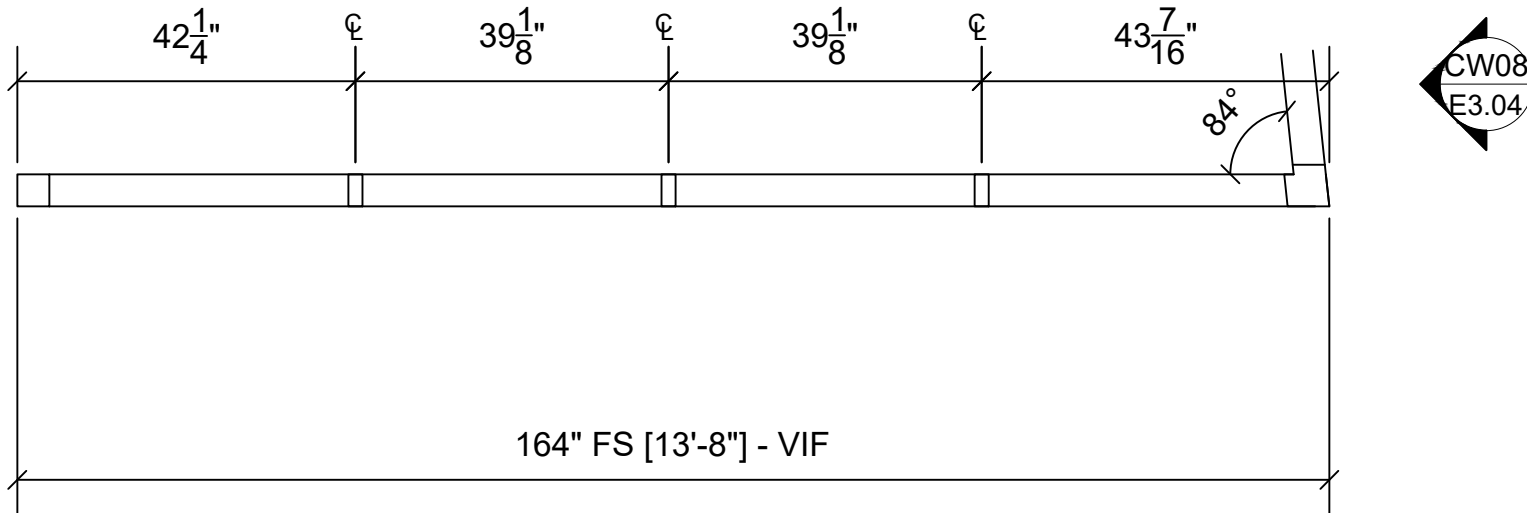


1 PLAN
ARCH REF: N/A

SF08 ELEVATION
SYSTEM: KAWNEER 400 (1-3/4" x 4")
FINISH: CLEAR ANODIZED
ARCH REF: A403

QTY	LOCATION
1	REU WAITING T1422

1 TOTAL

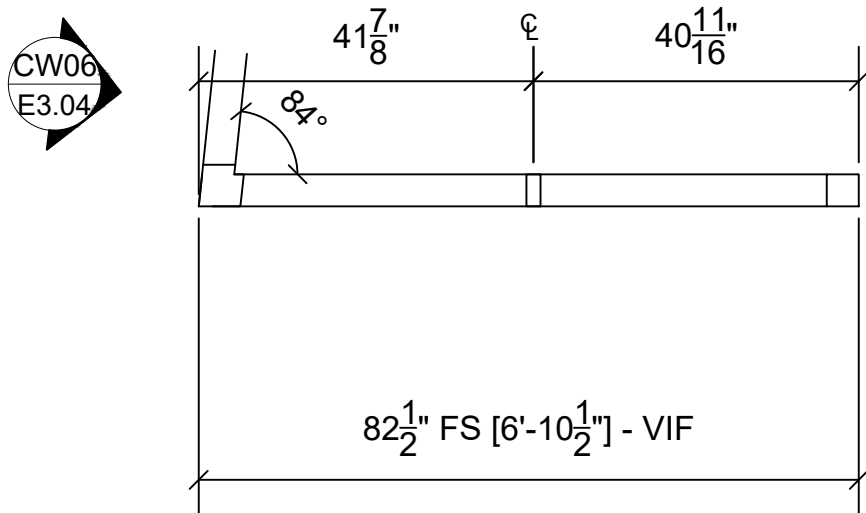

2 PLAN
ARCH REF: N/A

A SECTION A-A
ARCH REF: N/A



LBH Northwest Hospital

5401 Old Court Rd

Randallstown, MD 21133


ARCHITECT:
Willmot Sanz
77 Upper Rock Ct Suite 100
Rockville, MD 20850
(301) 590-2900

GENERAL CONTRACTOR:
DPR Construction
6716 Alexander Bell Dr #110
Columbia, MD 21046
(410) 423-0075

REV	DATE	DESCRIPTION
00	11/08/24	FIRST SUBMITTAL
.	.	.
.	.	.
.	.	.
.	.	.

BORROWED LITE ELEVATIONS

FINAL GLASS DIMENSIONS
TO BE PROVIDED BY DOOR
SUPPLIER.

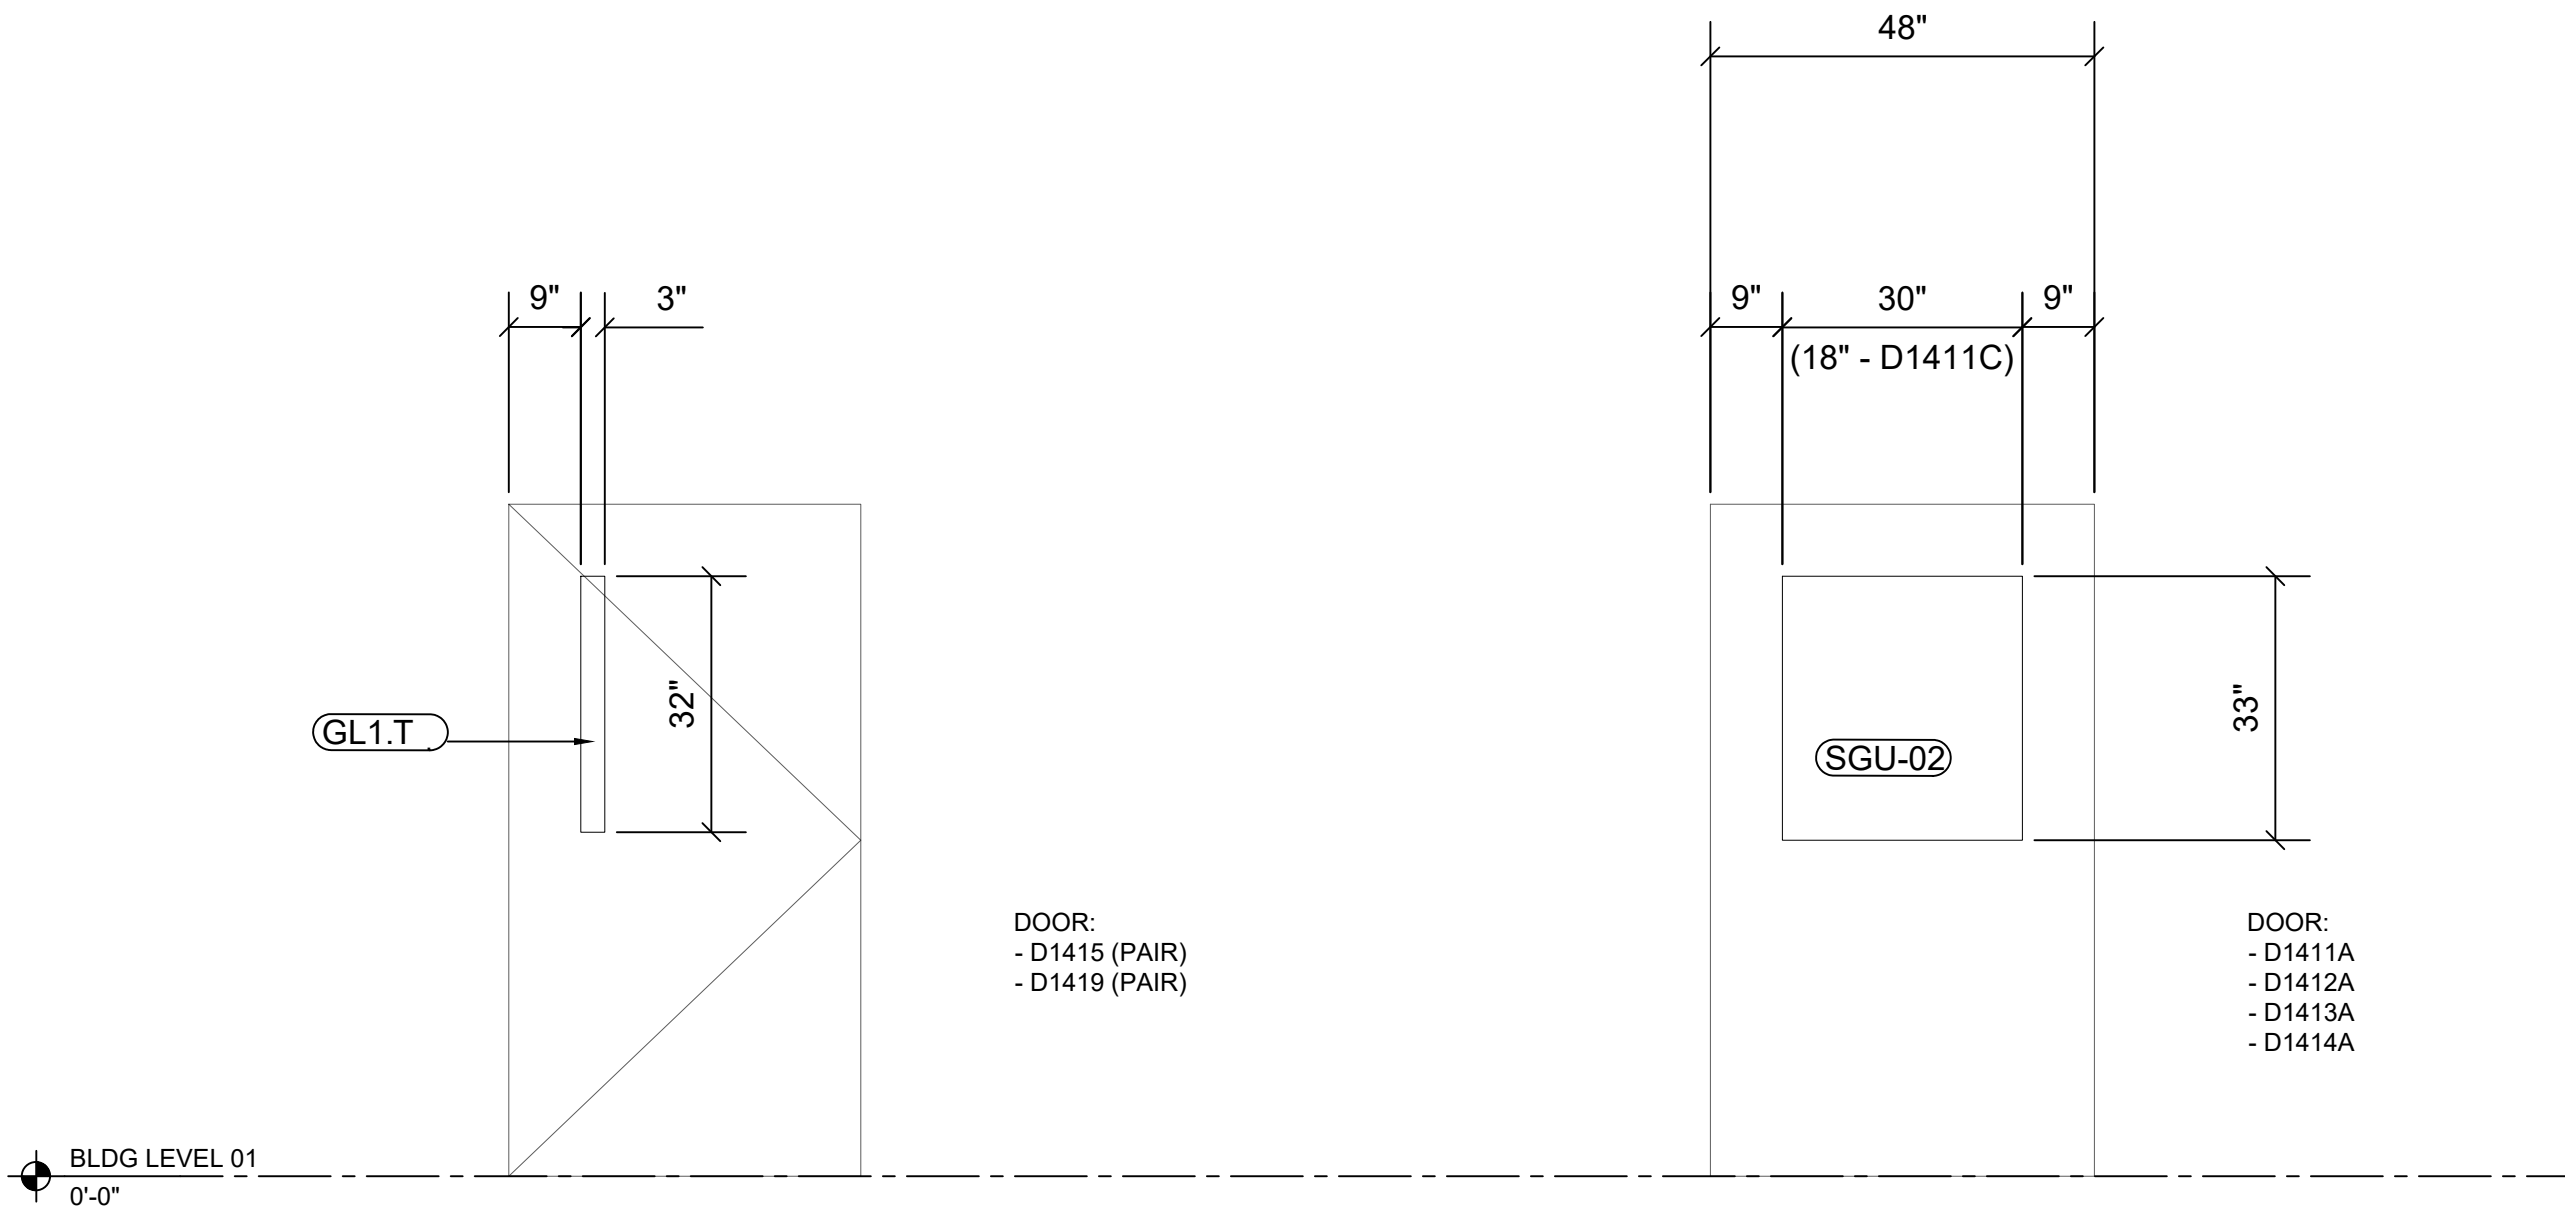

D ELEVATION
SYSTEM: GLASS INSERTS TO WOOD DOORS
FINISH: -
ARCH REF: A-402


QTY	LOCATION
4	DOOR TYPE D

4 TOTAL

E ELEVATION
SYSTEM: GLASS INSERTS TO H.M. DOORS
FINISH: -
ARCH REF: A-402

QTY	LOCATION
4	D1411A, D1412A, D1413A, D1414A
1	D1411C

5 TOTAL

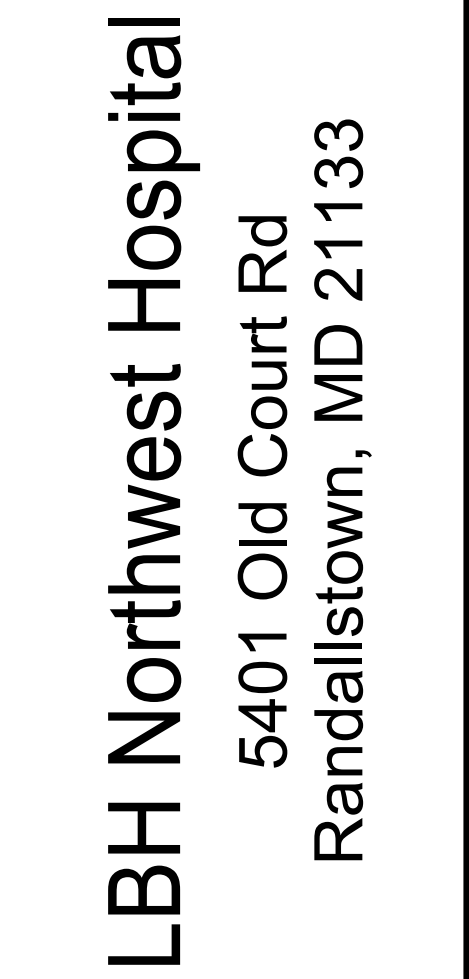


GENERAL CONTRACTOR:
DPR Construction
6716 Alexander Bell Dr #110
Columbia, MD 21046
(410) 423-0075

REV	DATE	DESCRIPTION
00	11/08/24	FIRST SUBMITTAL
	*	*
	*	*
	*	*
	*	*
	*	*

DATE: FULL	PAGE: D1.01
DRAWN BY: AF	
FOR NUMBER: G24-016	

CW DETAILS




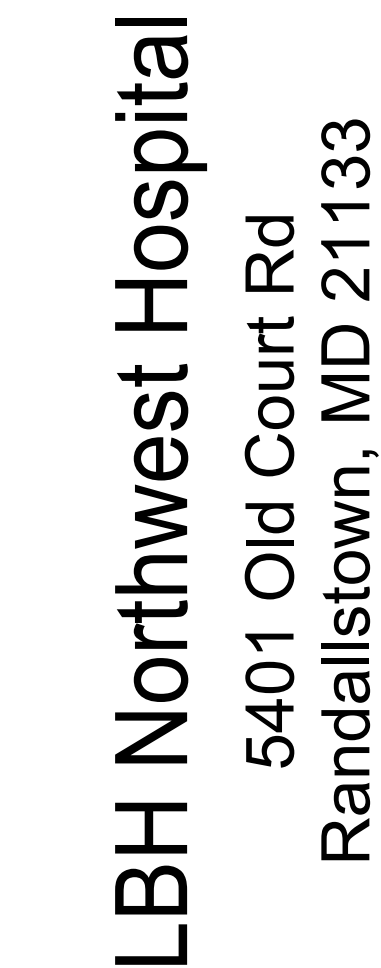

DPR Construction
6716 Alexander Bell Dr #110
Columbia, MD 21046
(410) 423-0075

REV	DATE	DESCRIPTION
00	11/08/24	FIRST SUBMITTAL
.	.	.
.	.	.
.	.	.
.	.	.

SCALE:	FULL	PAGE:	D1.02
DRAWN BY:	AF		
JOB NUMBER:	G24-016		

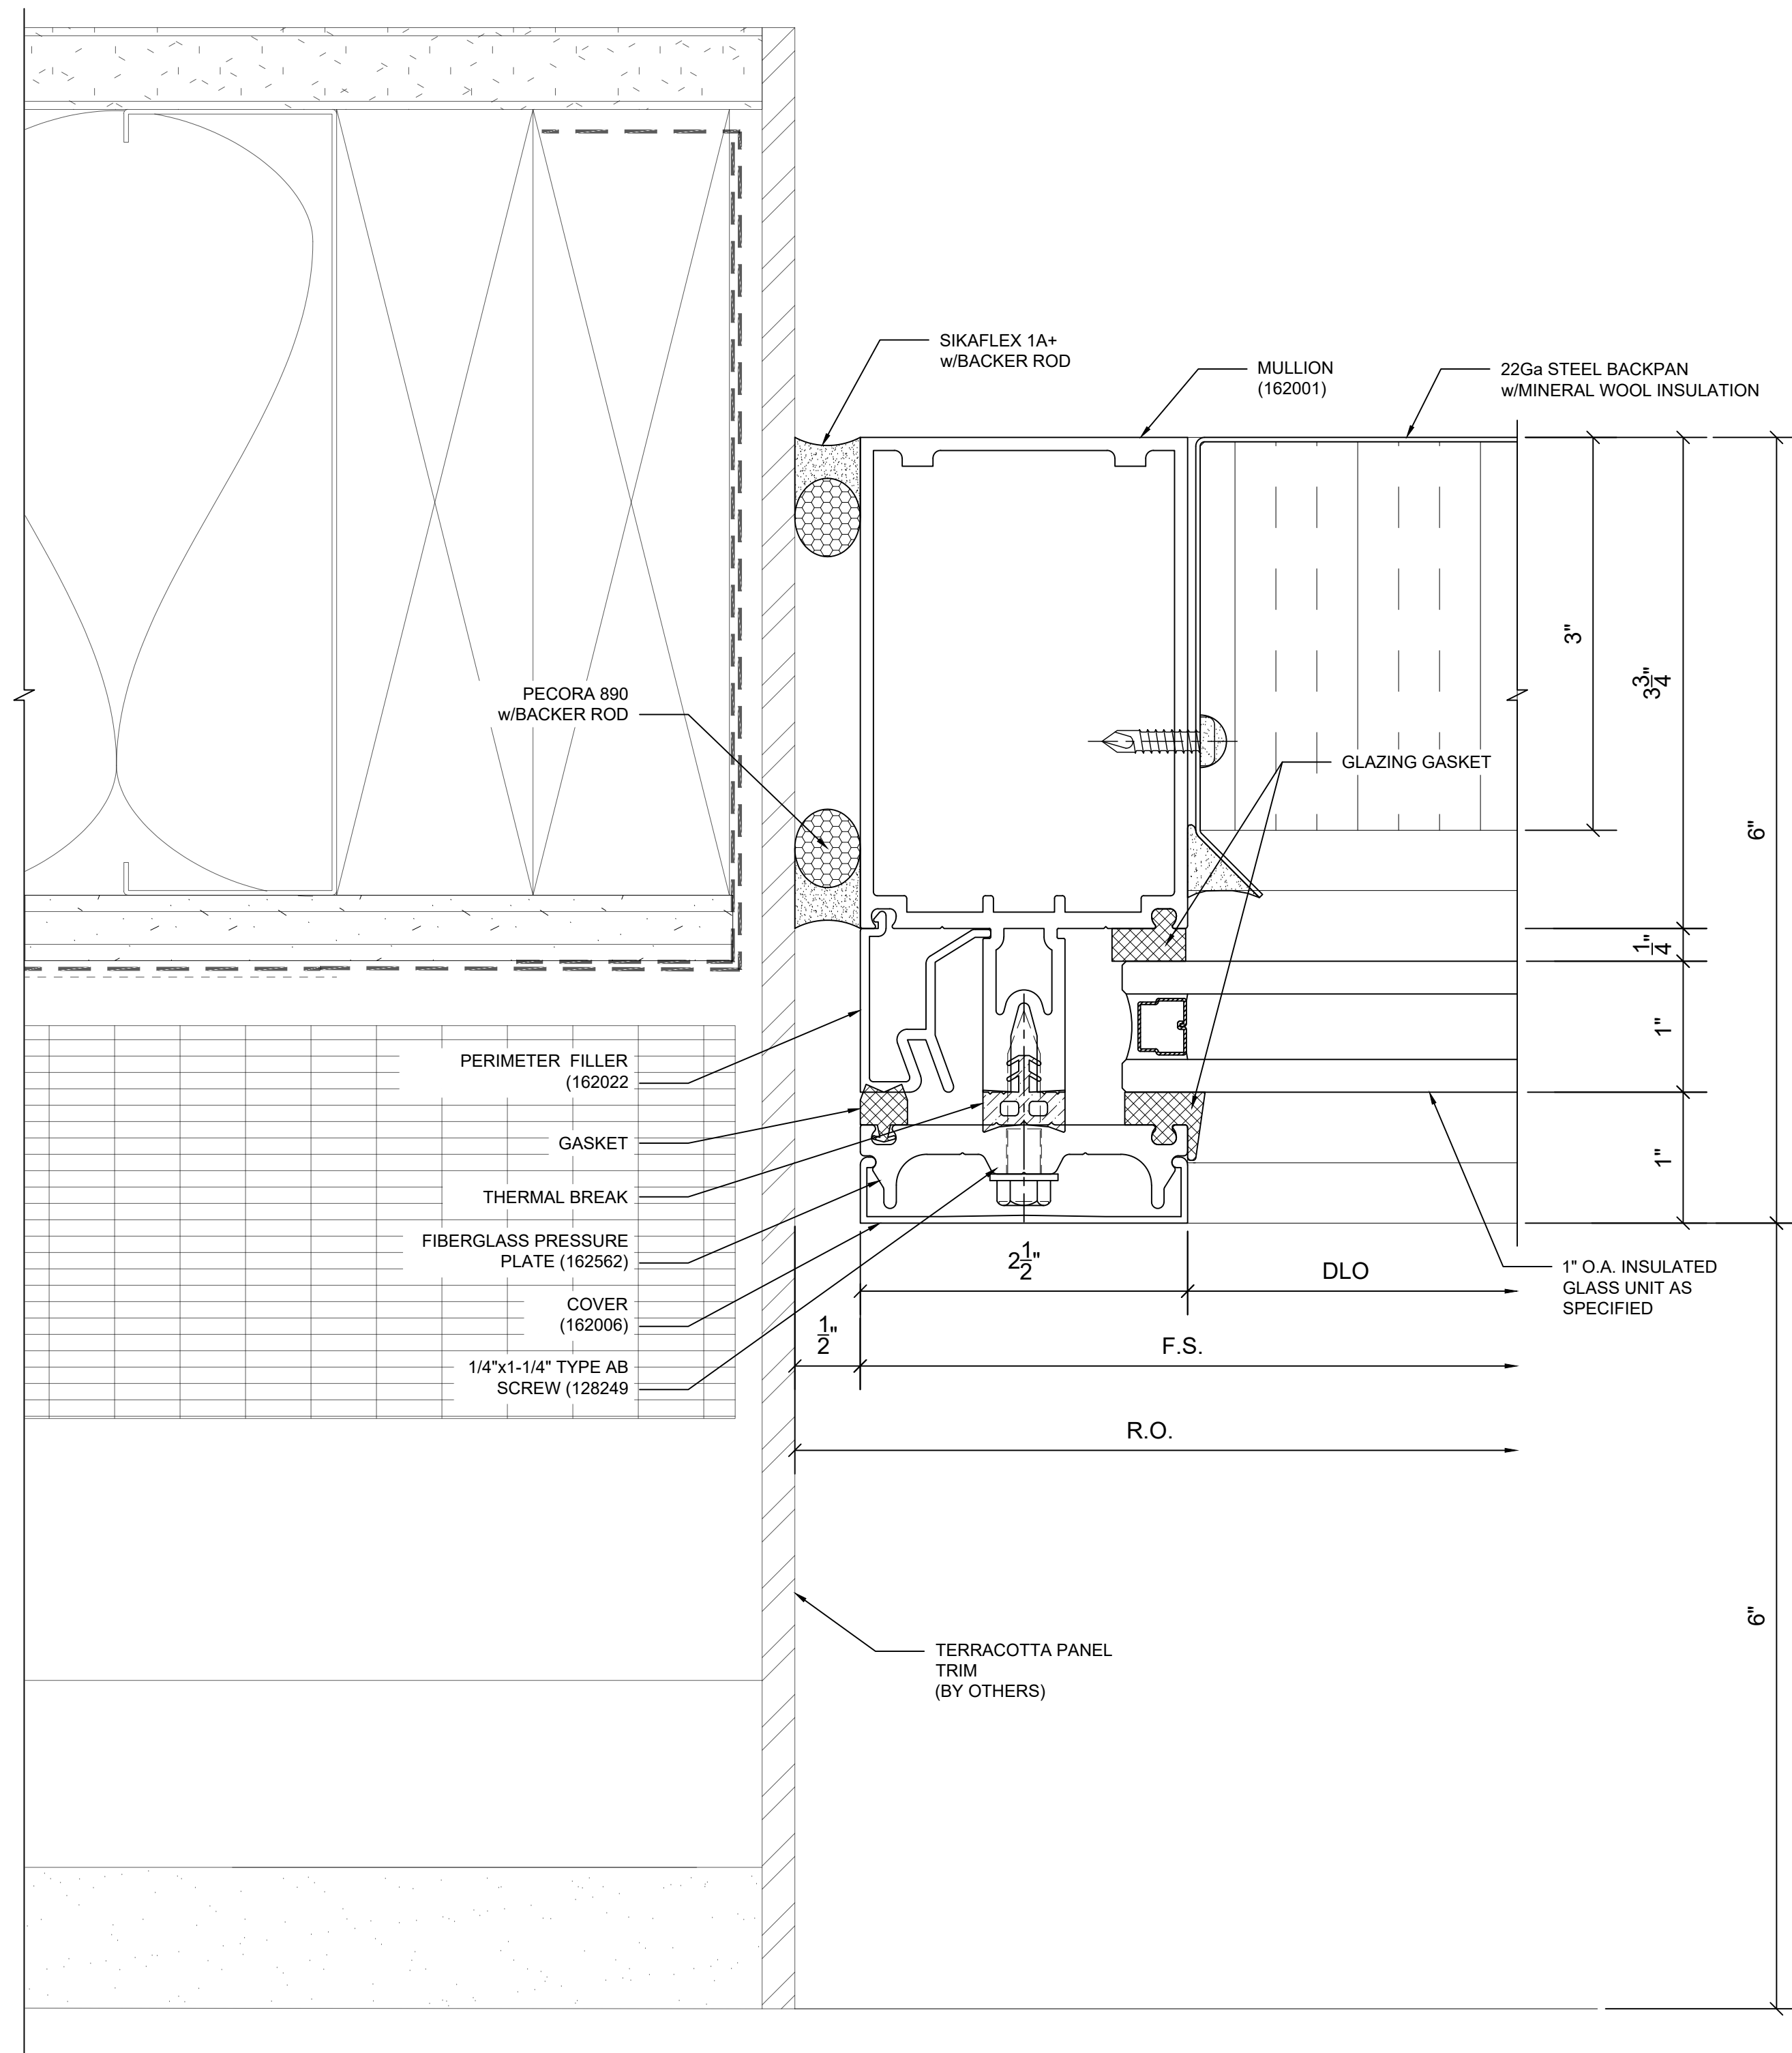

22Ga STEEL BACKPAN
w/MINERAL WOOL INSULATION

SSG MULLION
(162025)

22Ga STEEL BACKPAN
w/MINERAL WOOL INSULATION

PECORA 890
w/BACKER ROD

1" O.A. INSULATED
GLASS UNIT AS SPECIFIED

GASKET
(027475)

PECORA 895
STRUCTURAL SEALANT

1" O.A. INSULATED GLASS
UNIT AS SPECIFIED

6" 1/2"

1 1/2"

1"

1" 1/2"

1" 1/2"

1"


1"

DLO


FS

DLO

4 SSG VERTICAL DETAIL @SPANDREL
ARCH REF: 10/A-403 (SIM)

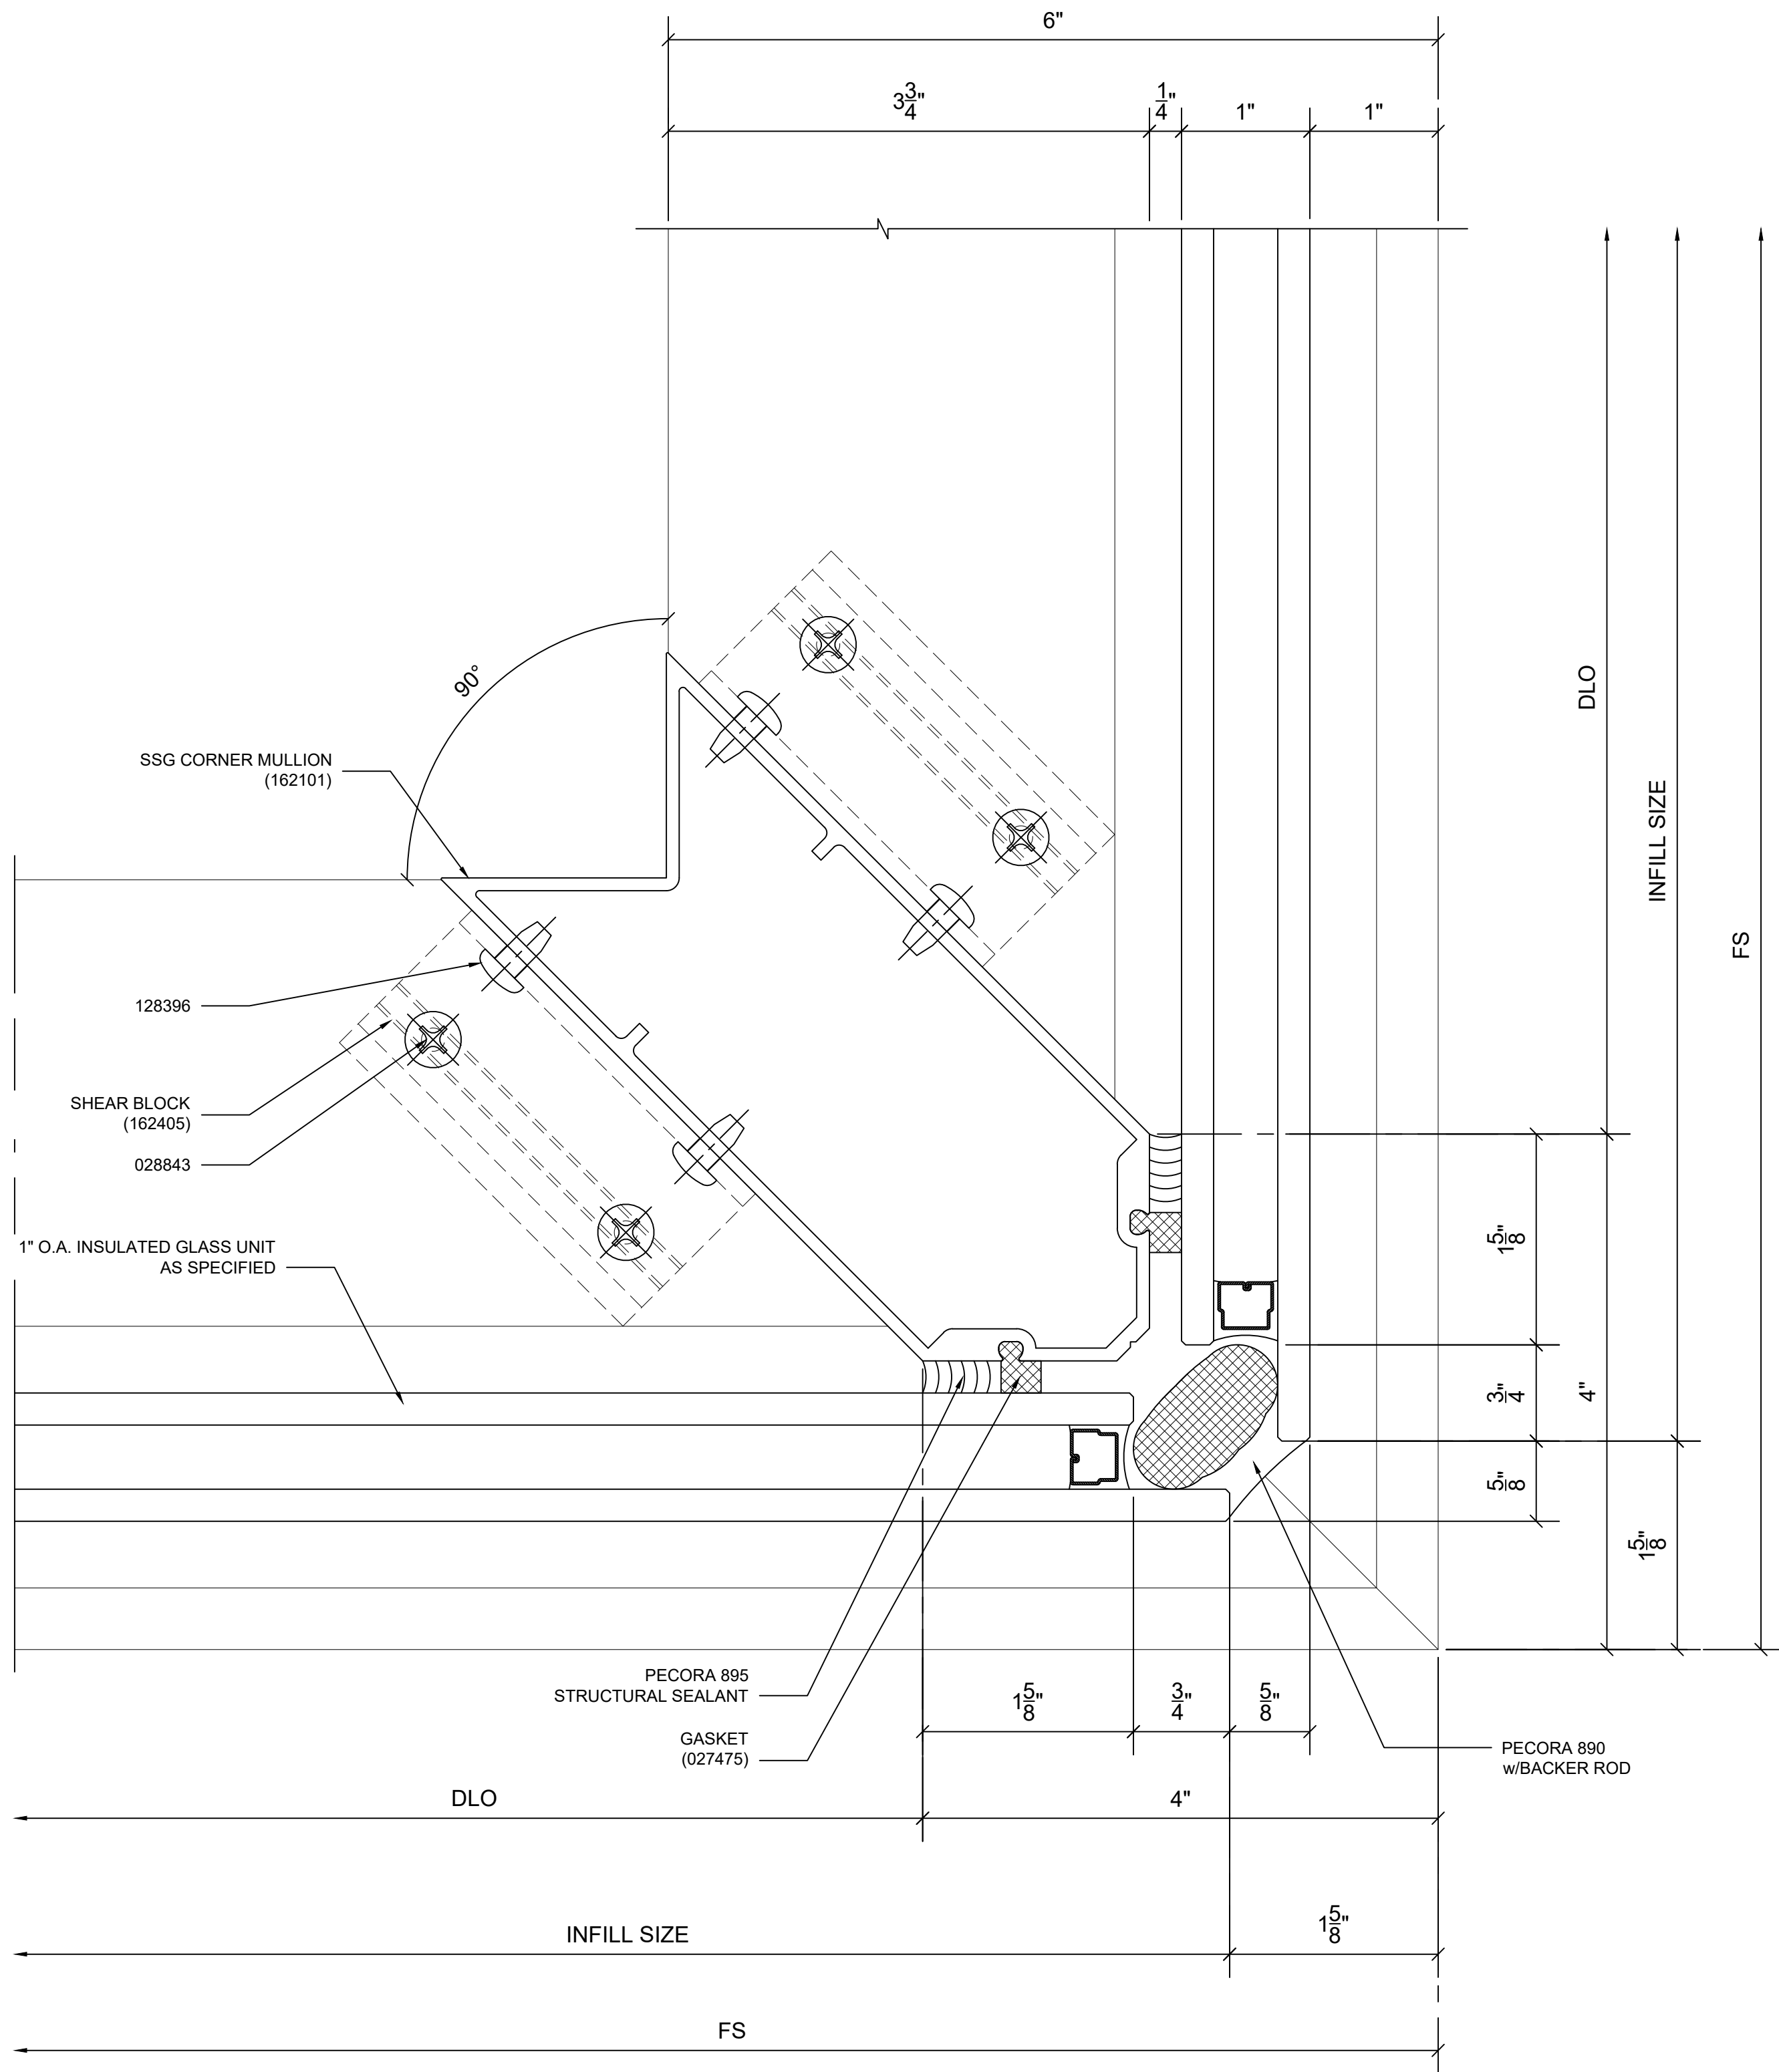

5 SSG CORNER DETAIL
ARCH REF: N/A

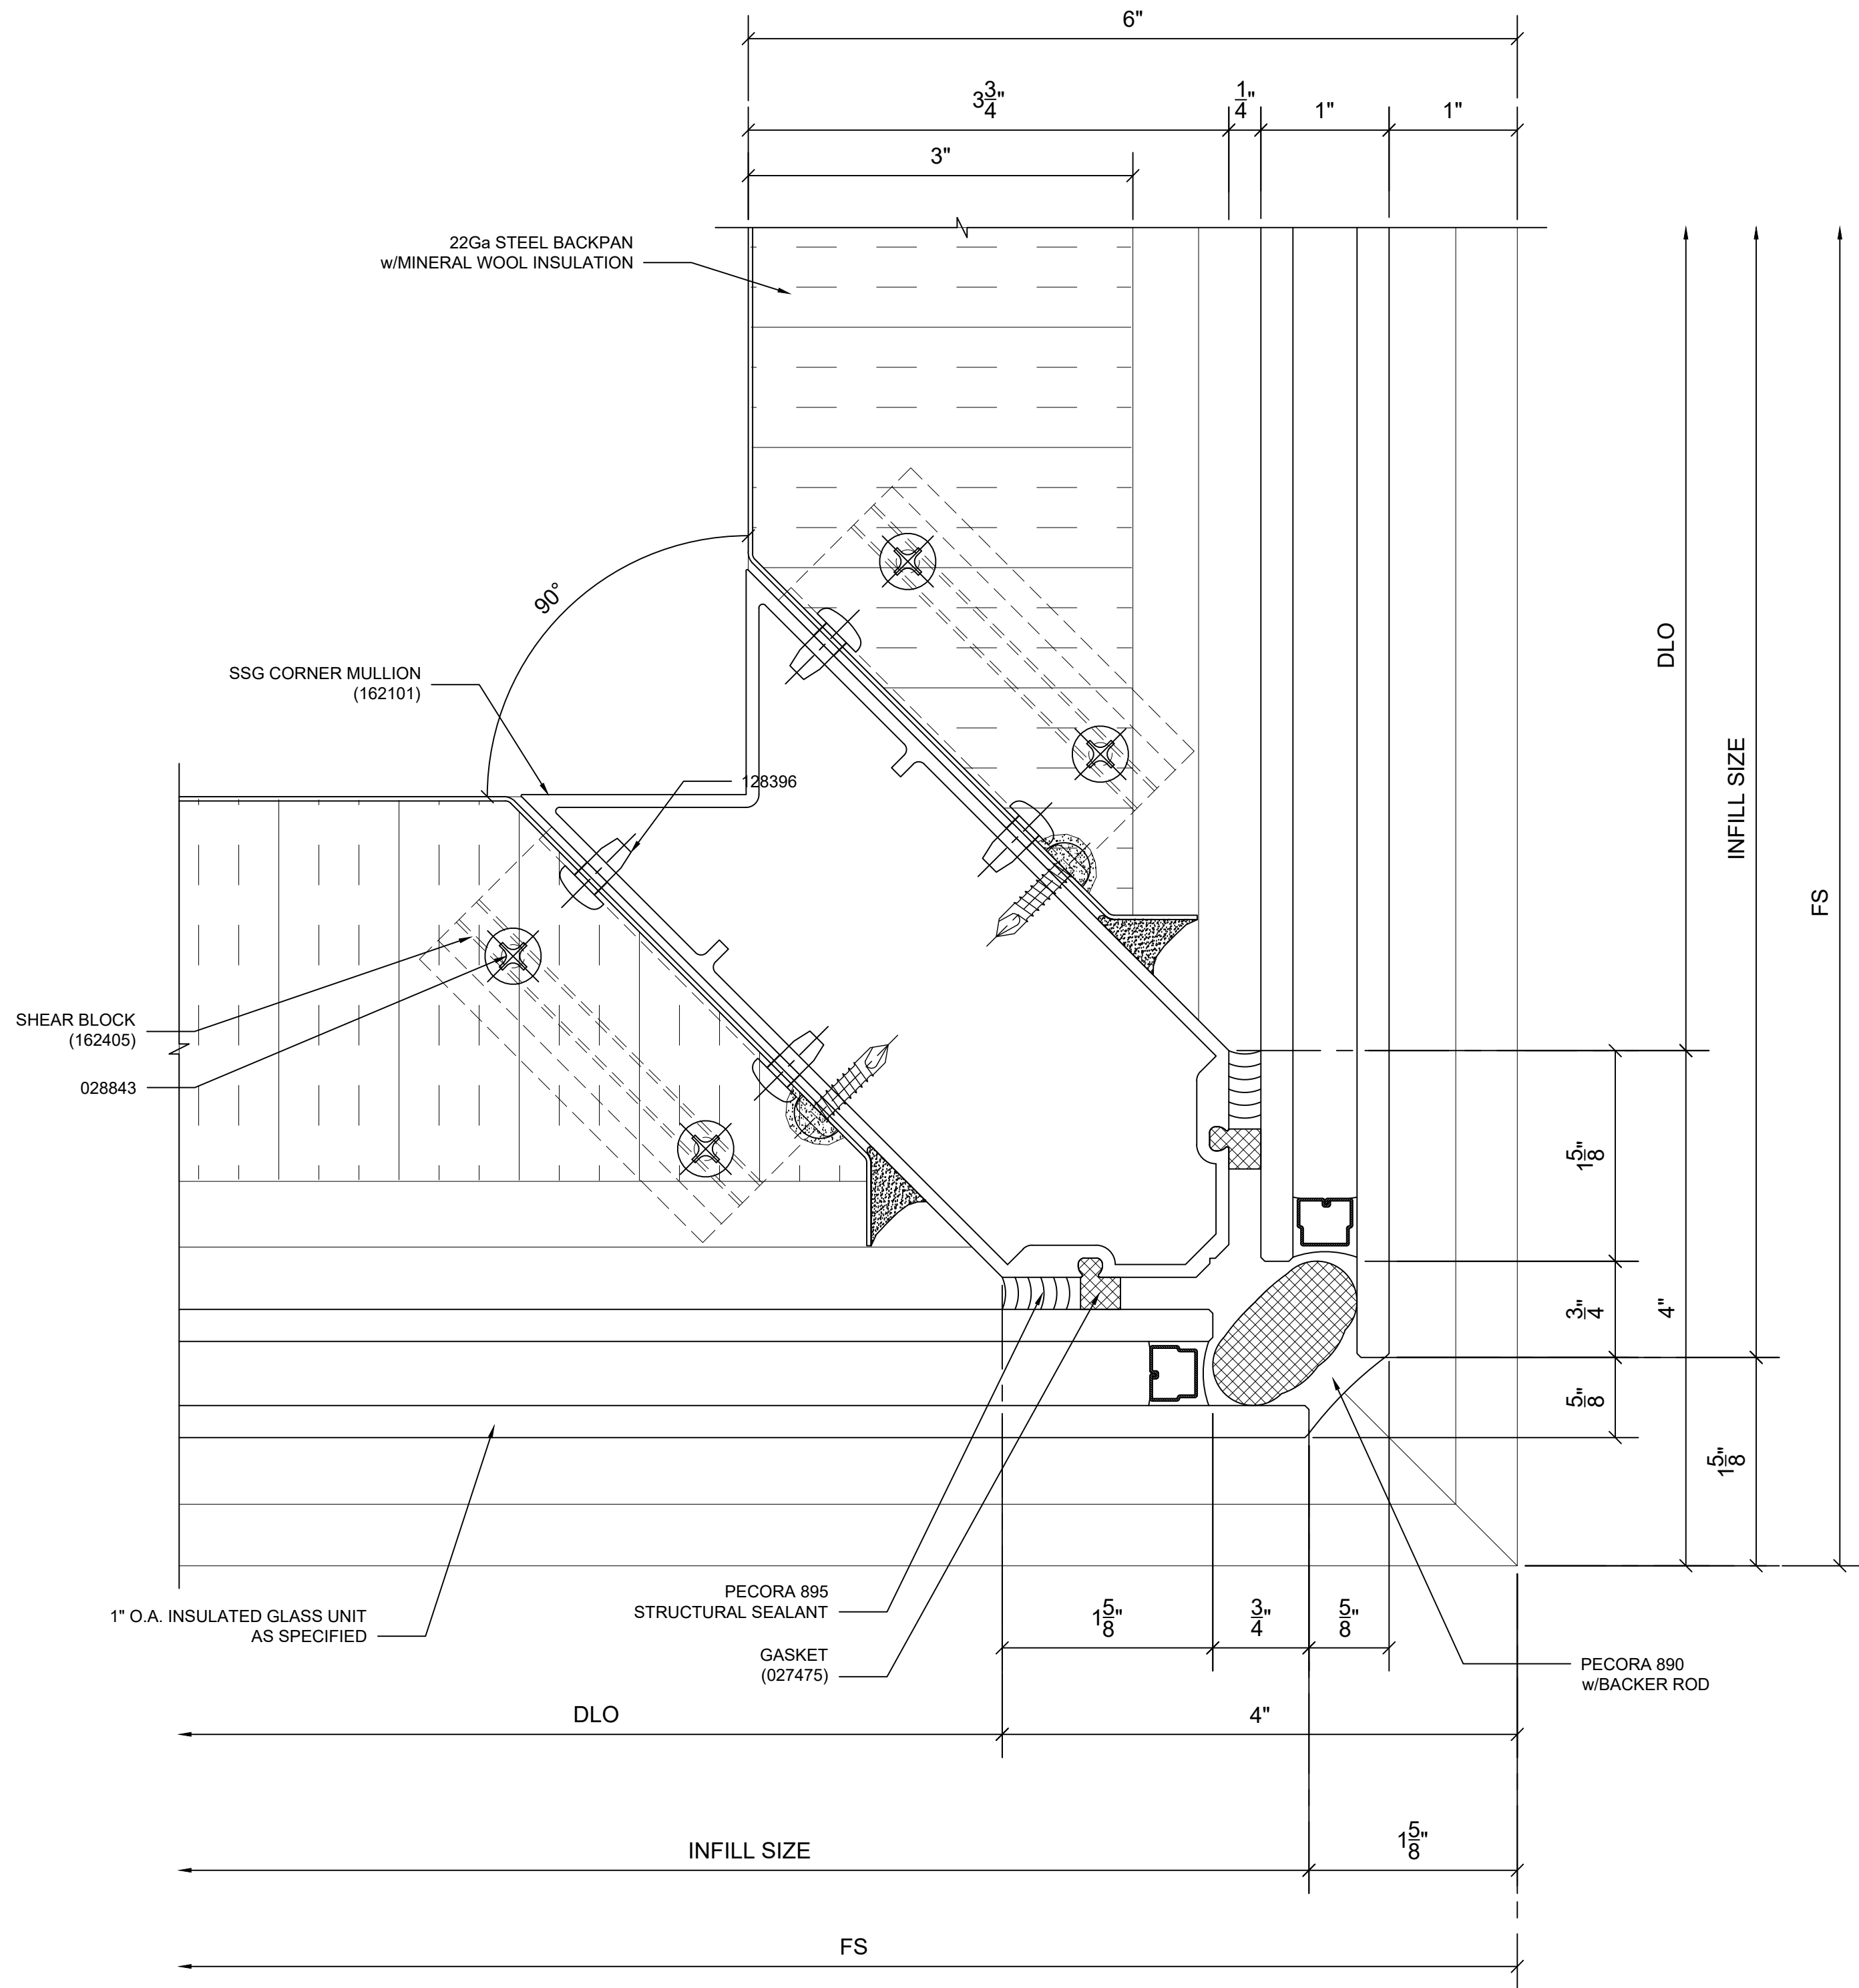


6 SSG CORNER DETAIL @ SPANDREL
ARCH REF: N/A


REV	DATE	DESCRIPTION
00	11/08/24	FIRST SUBMITTAL
.	.	.
.	.	.
.	.	.
.	.	.

ARCH/CG NOTE:
PLEASE CONFIRM
DETAIL IS CORRECT
AS SHOWN


7 HEAD DETAIL
ARCH REF: N/A

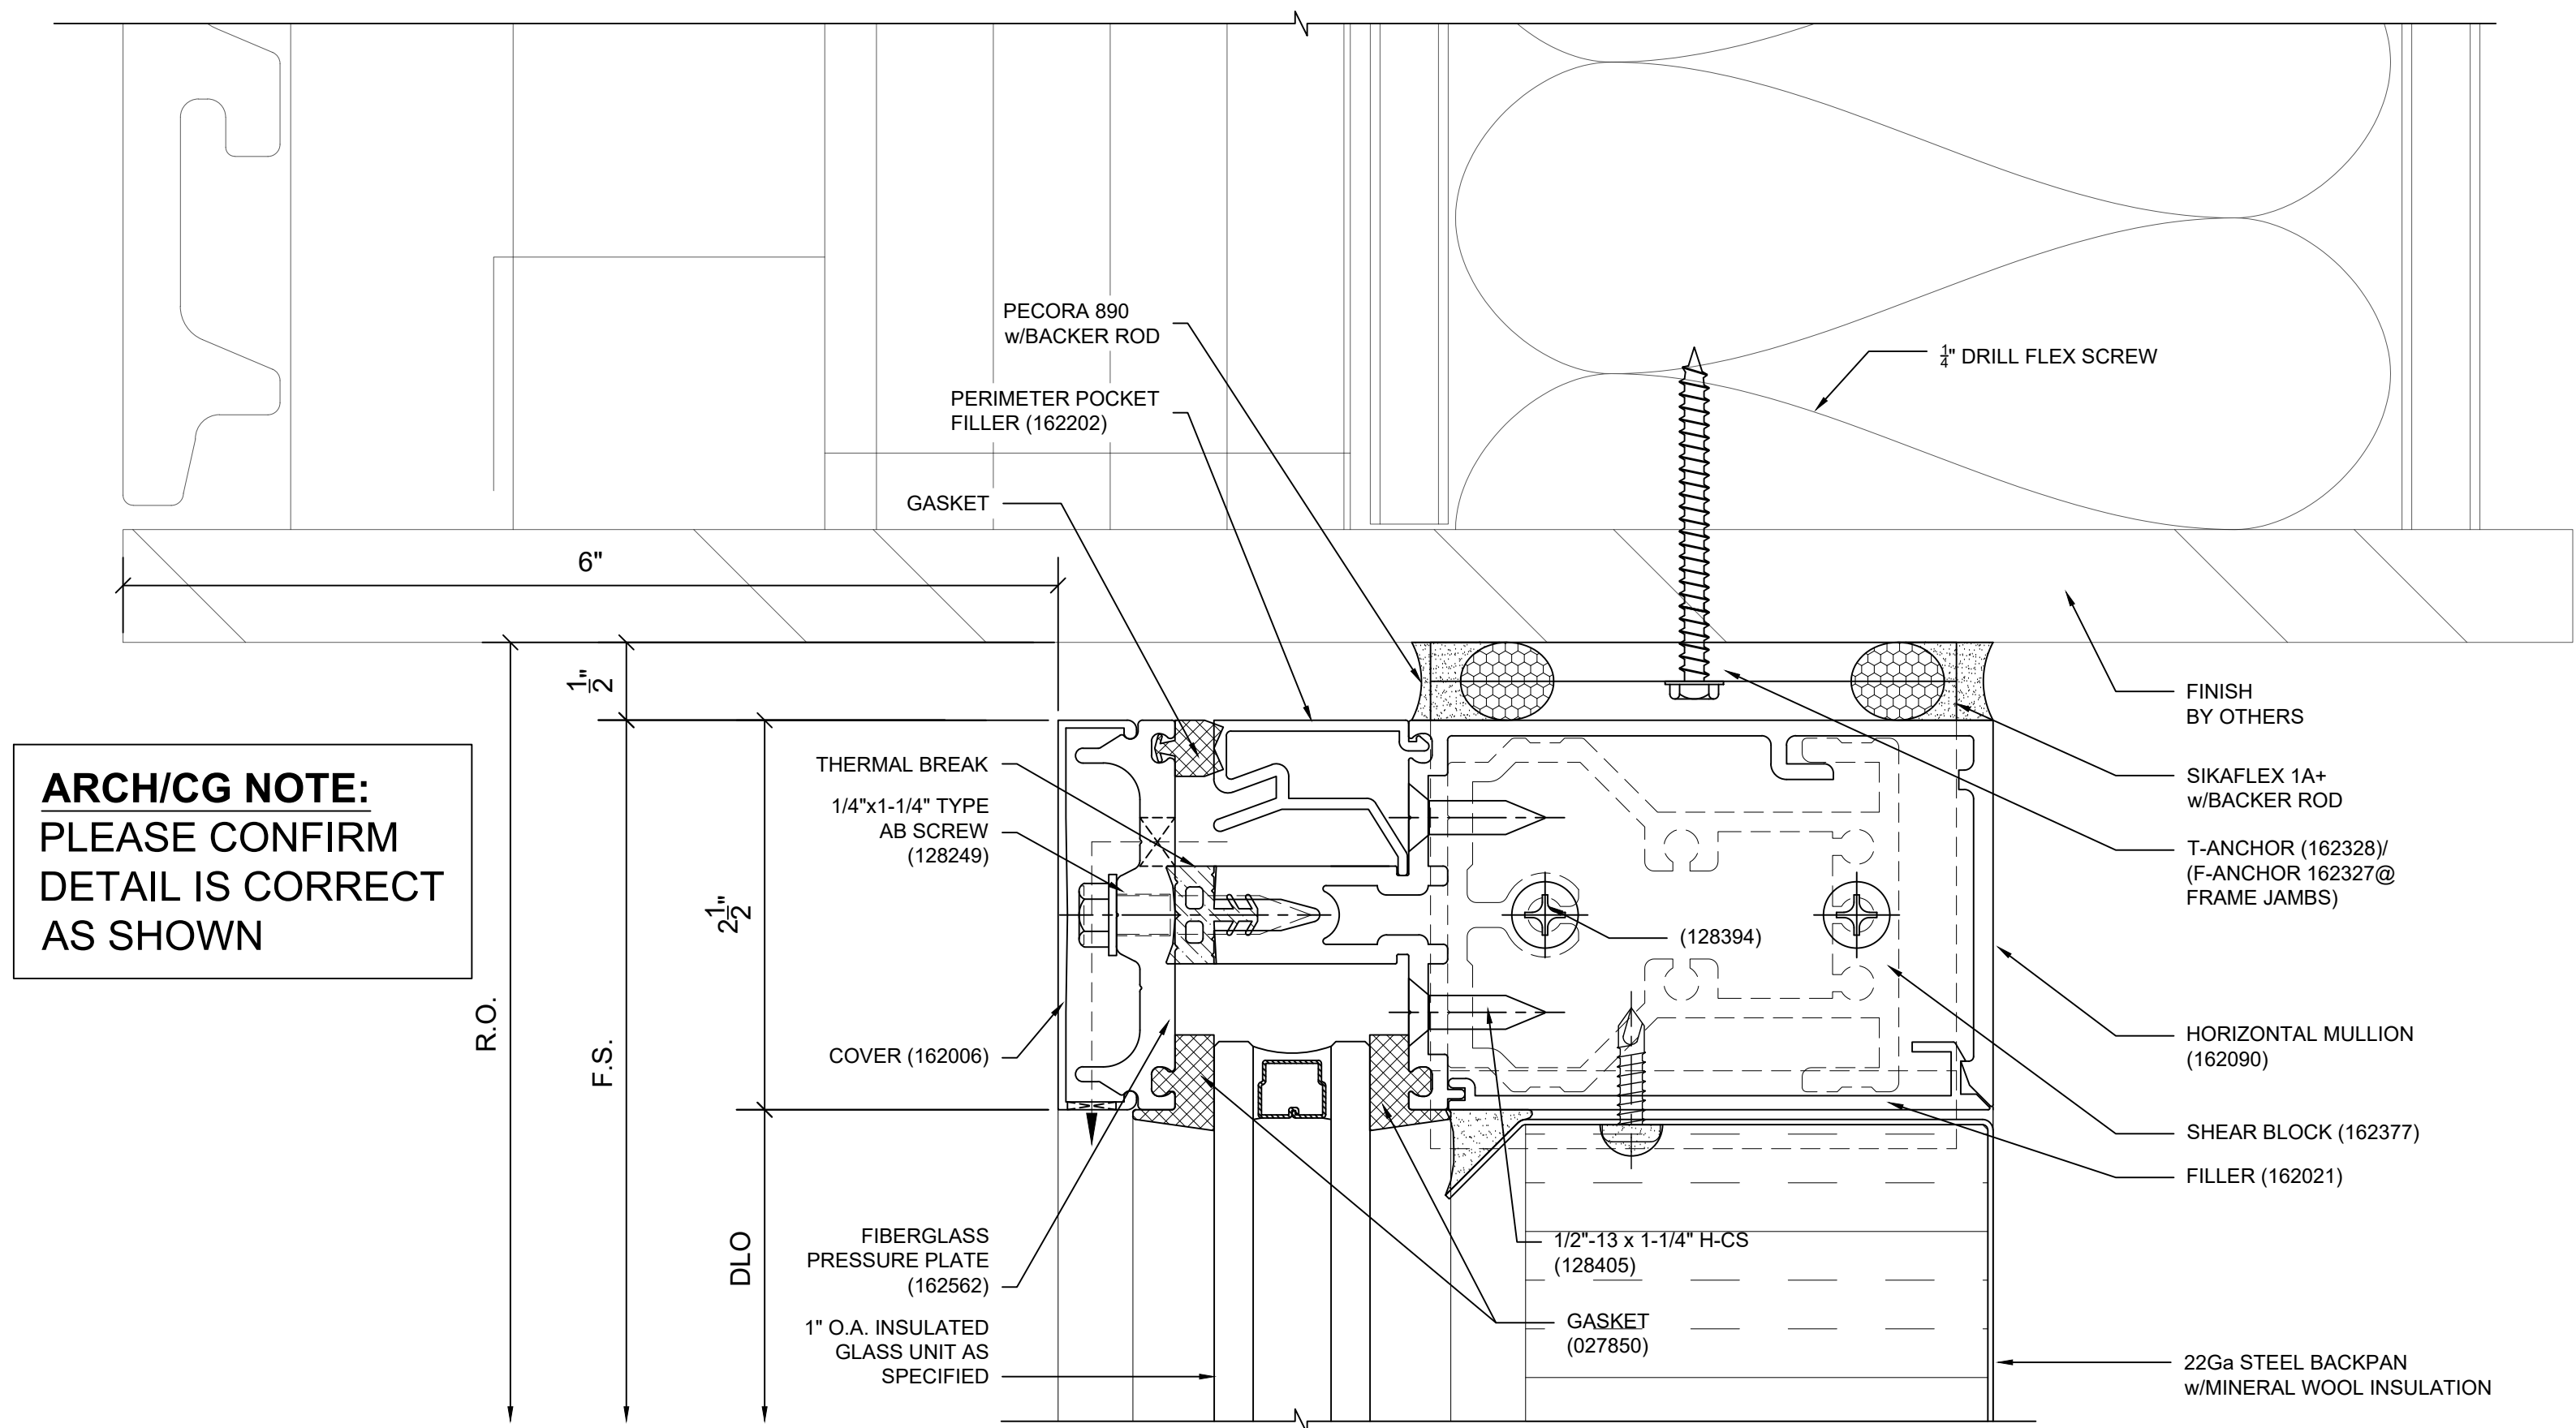


9 HORIZONTAL DETAIL @ SPANDREL
ARCH REF: N/A

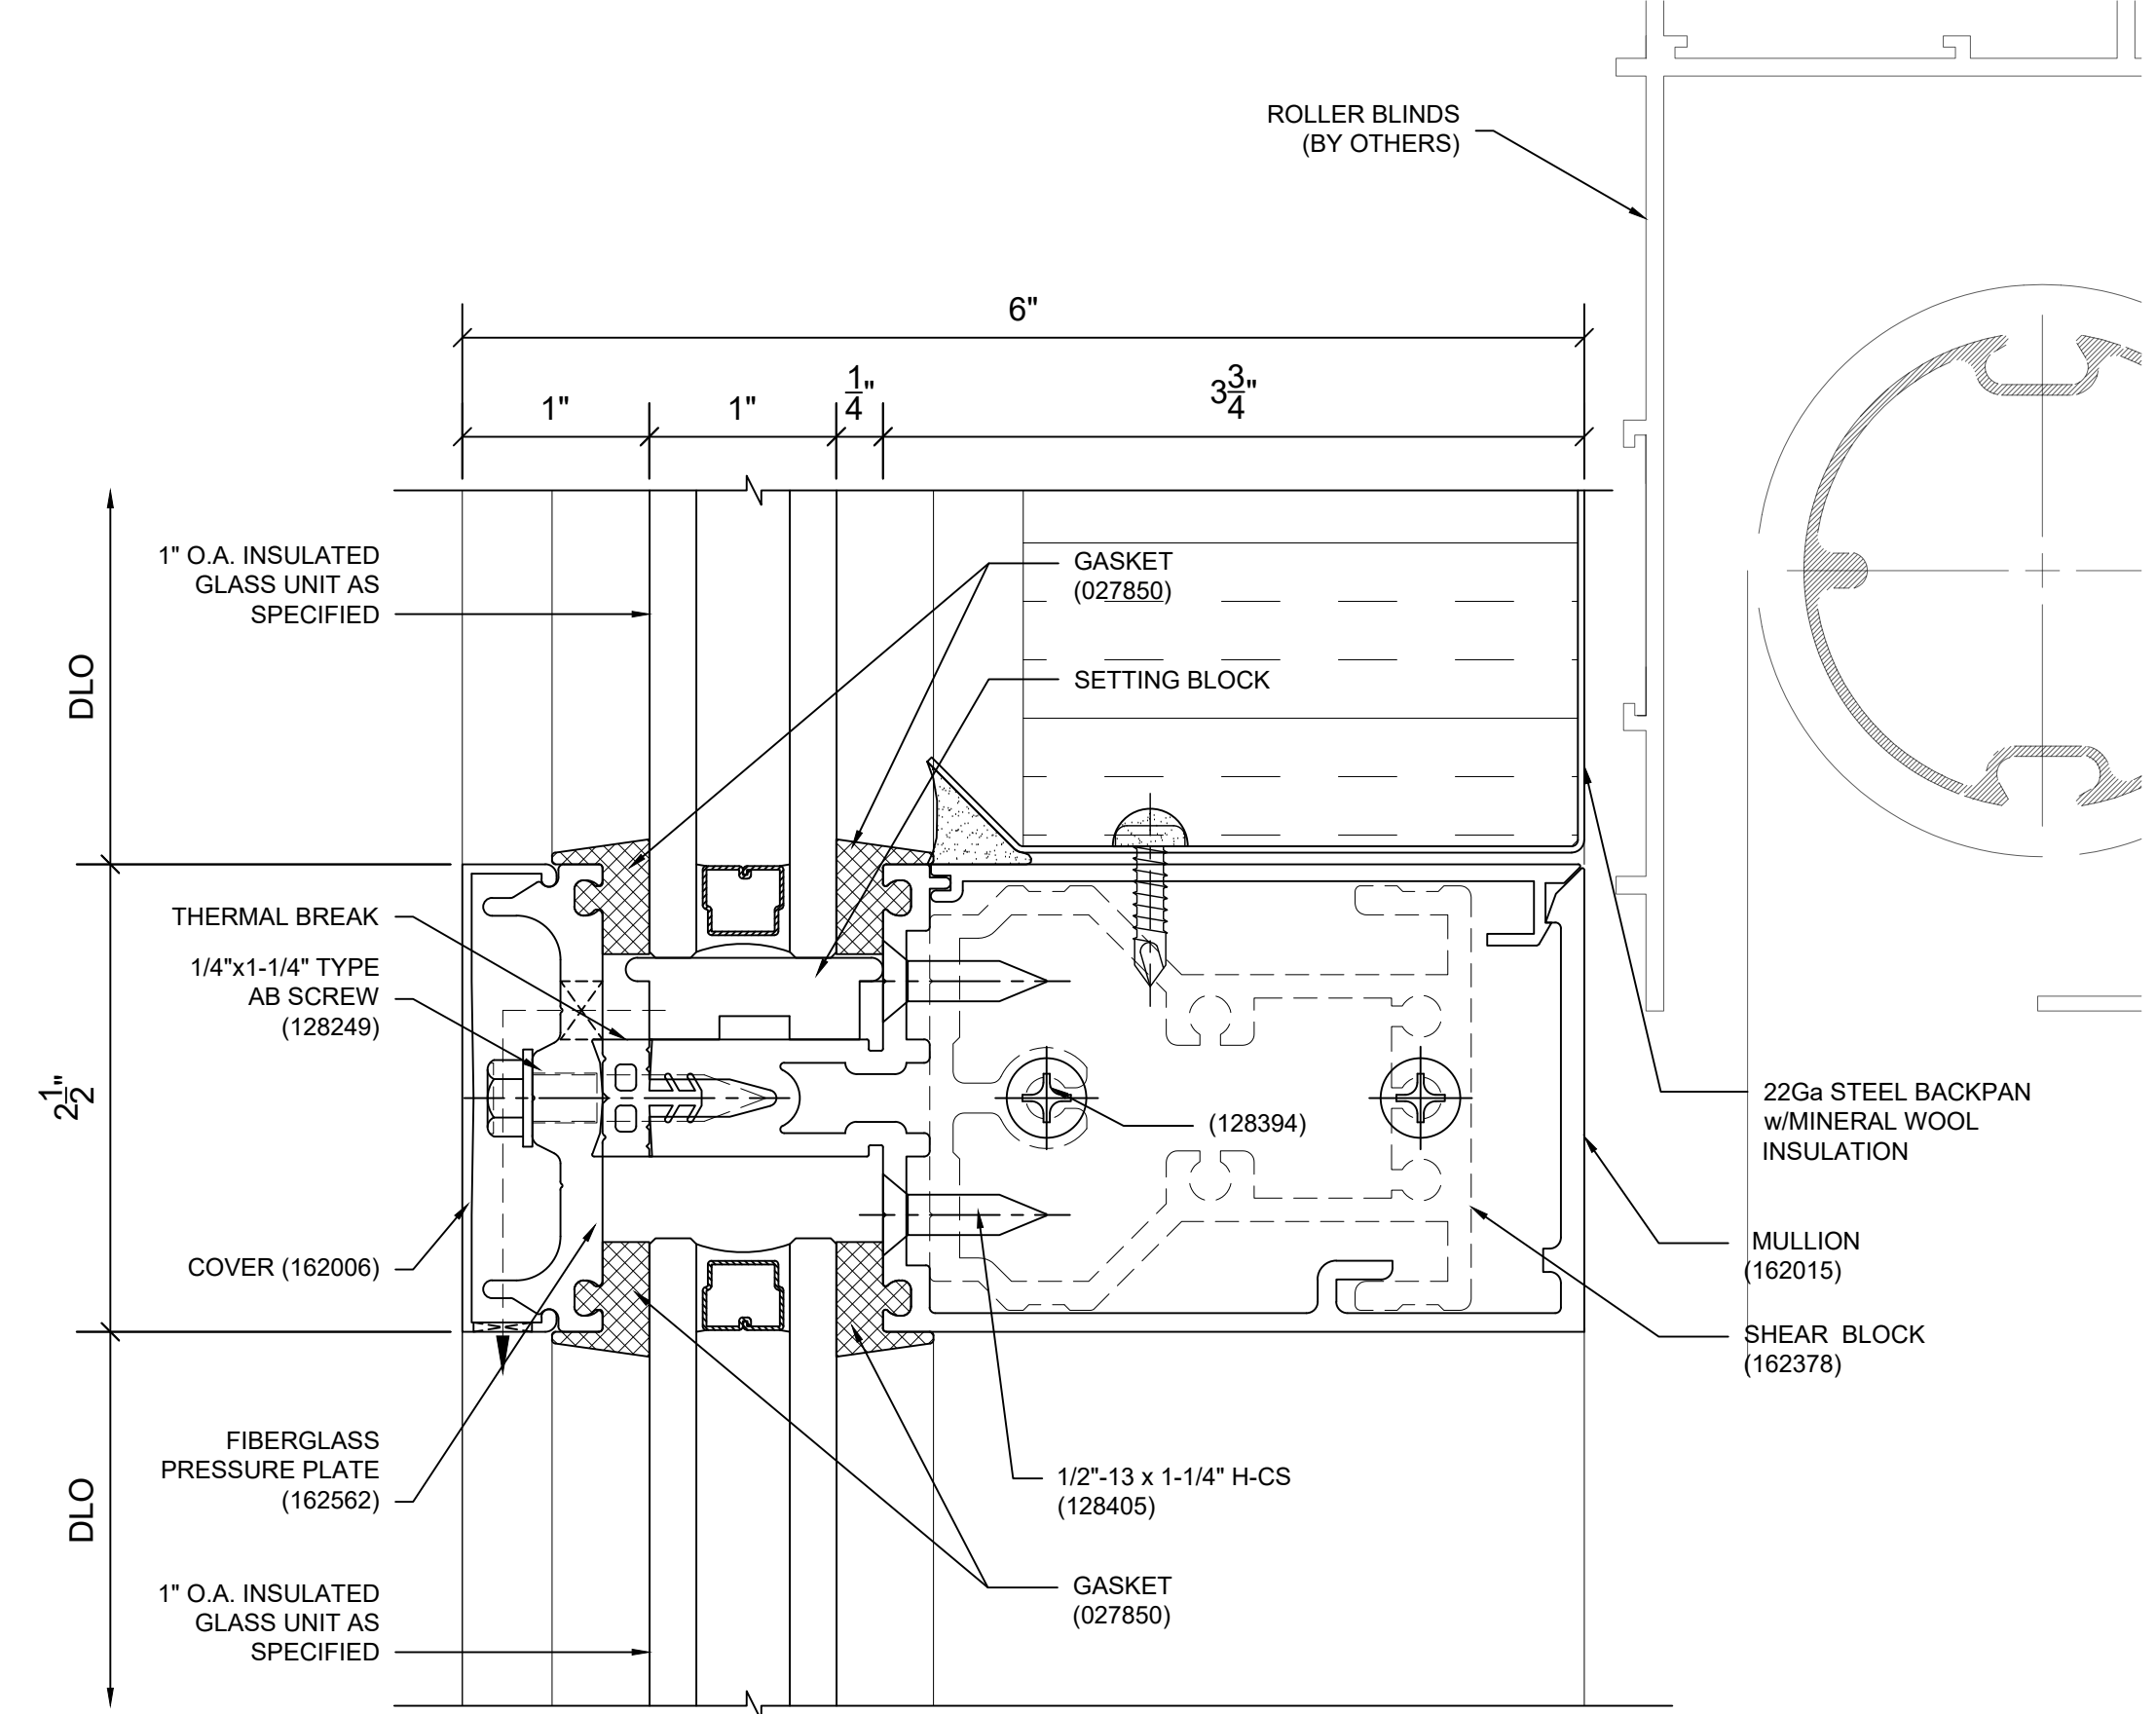

10 HORIZONTAL DETAIL
ARCH REF: N/A

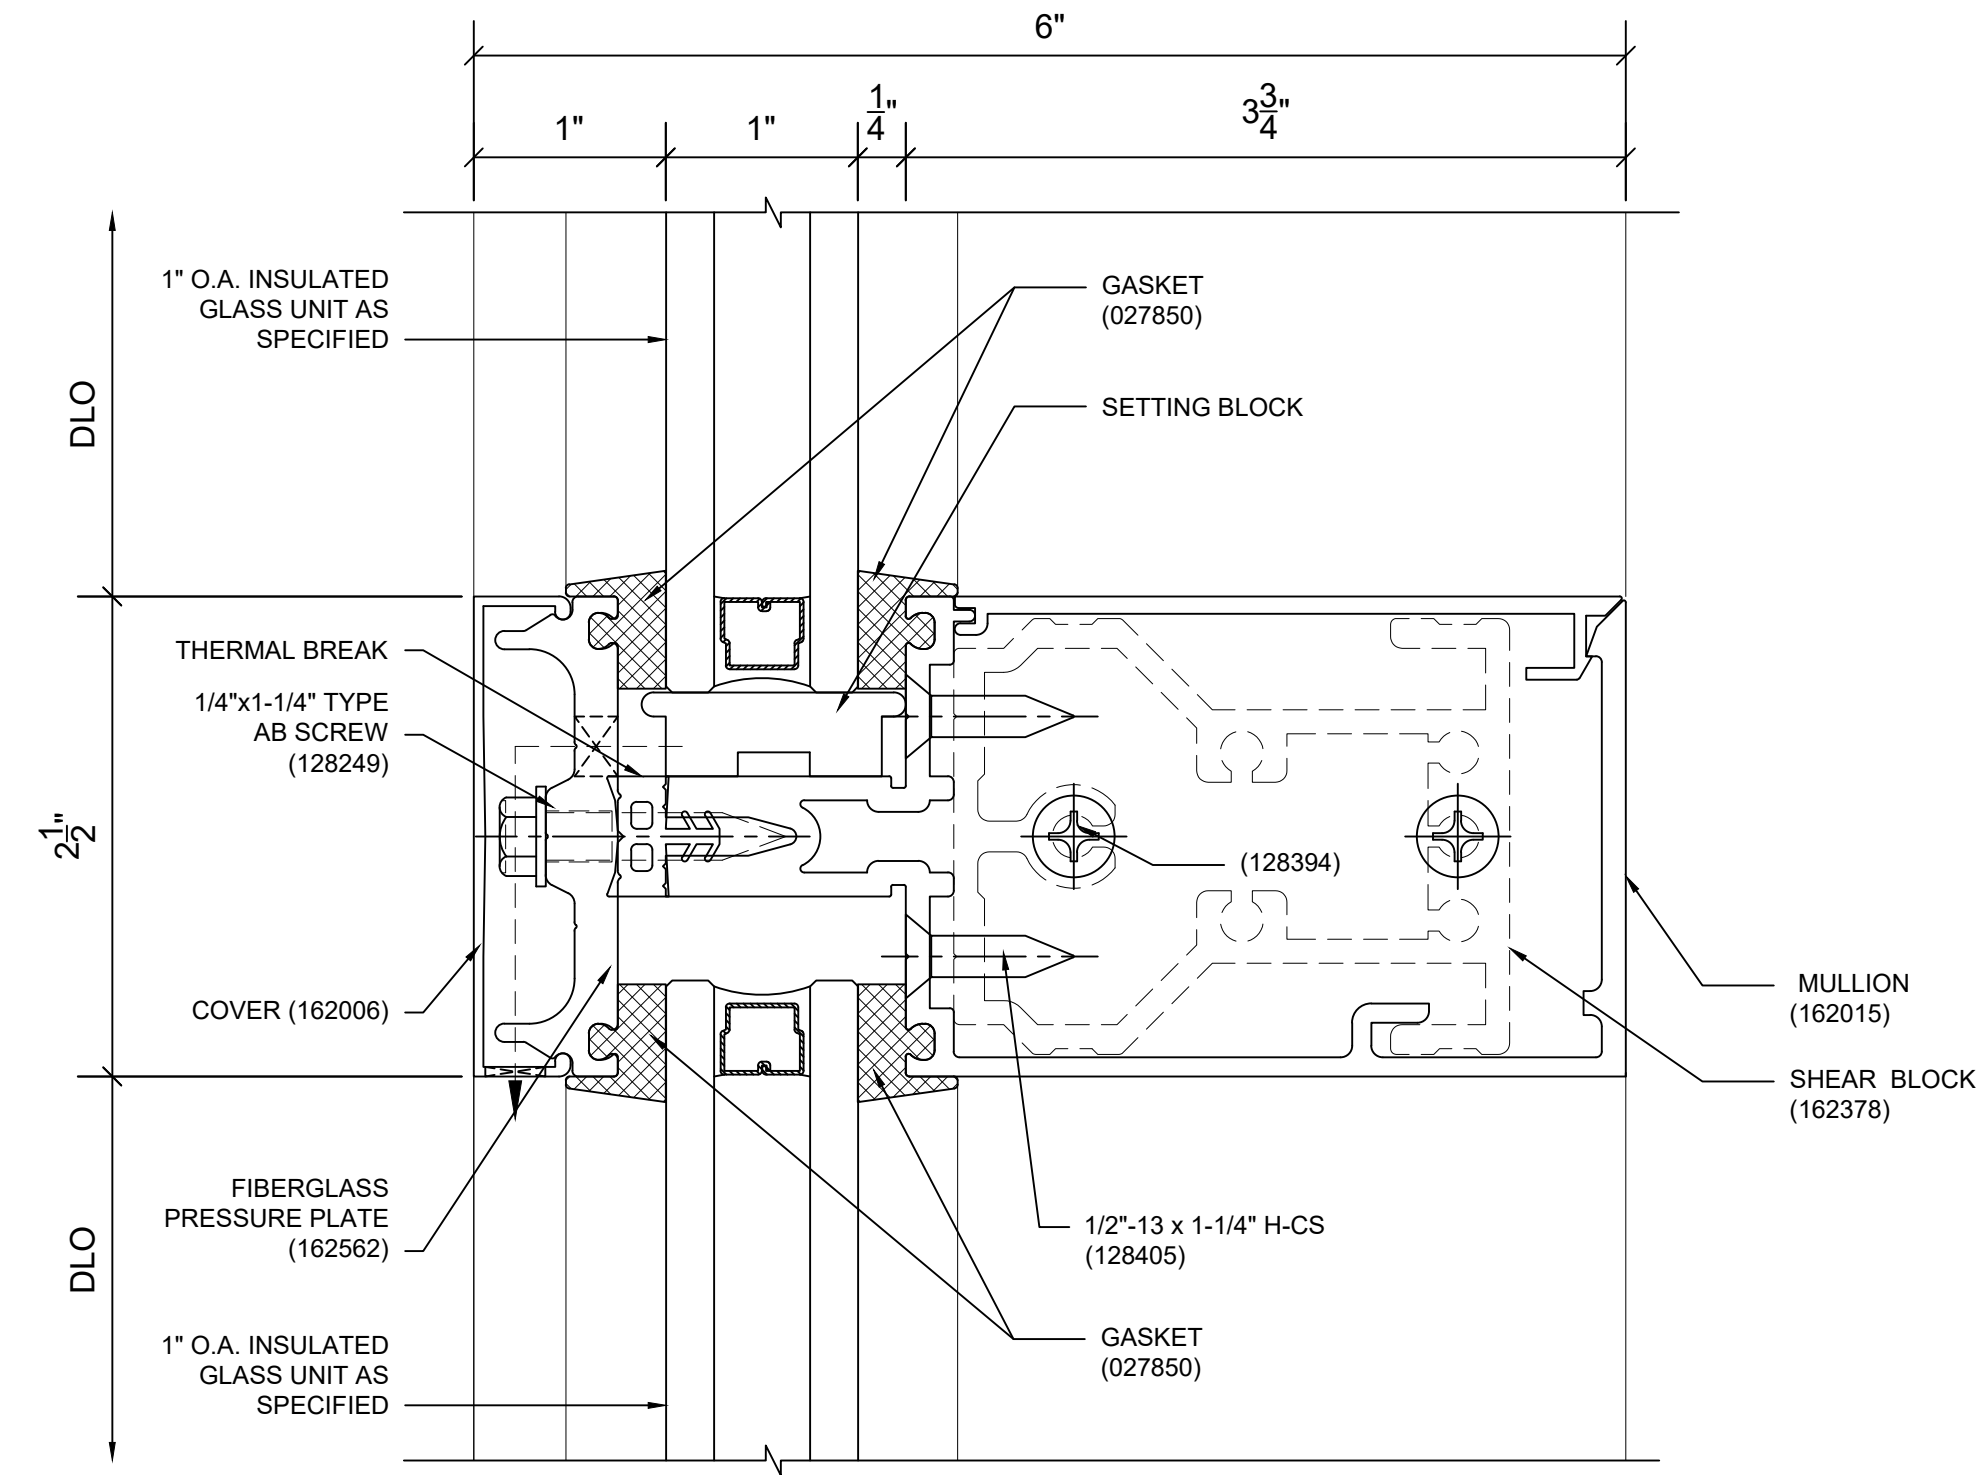

8 SILL DETAIL
ARCH REF: 3/A-311

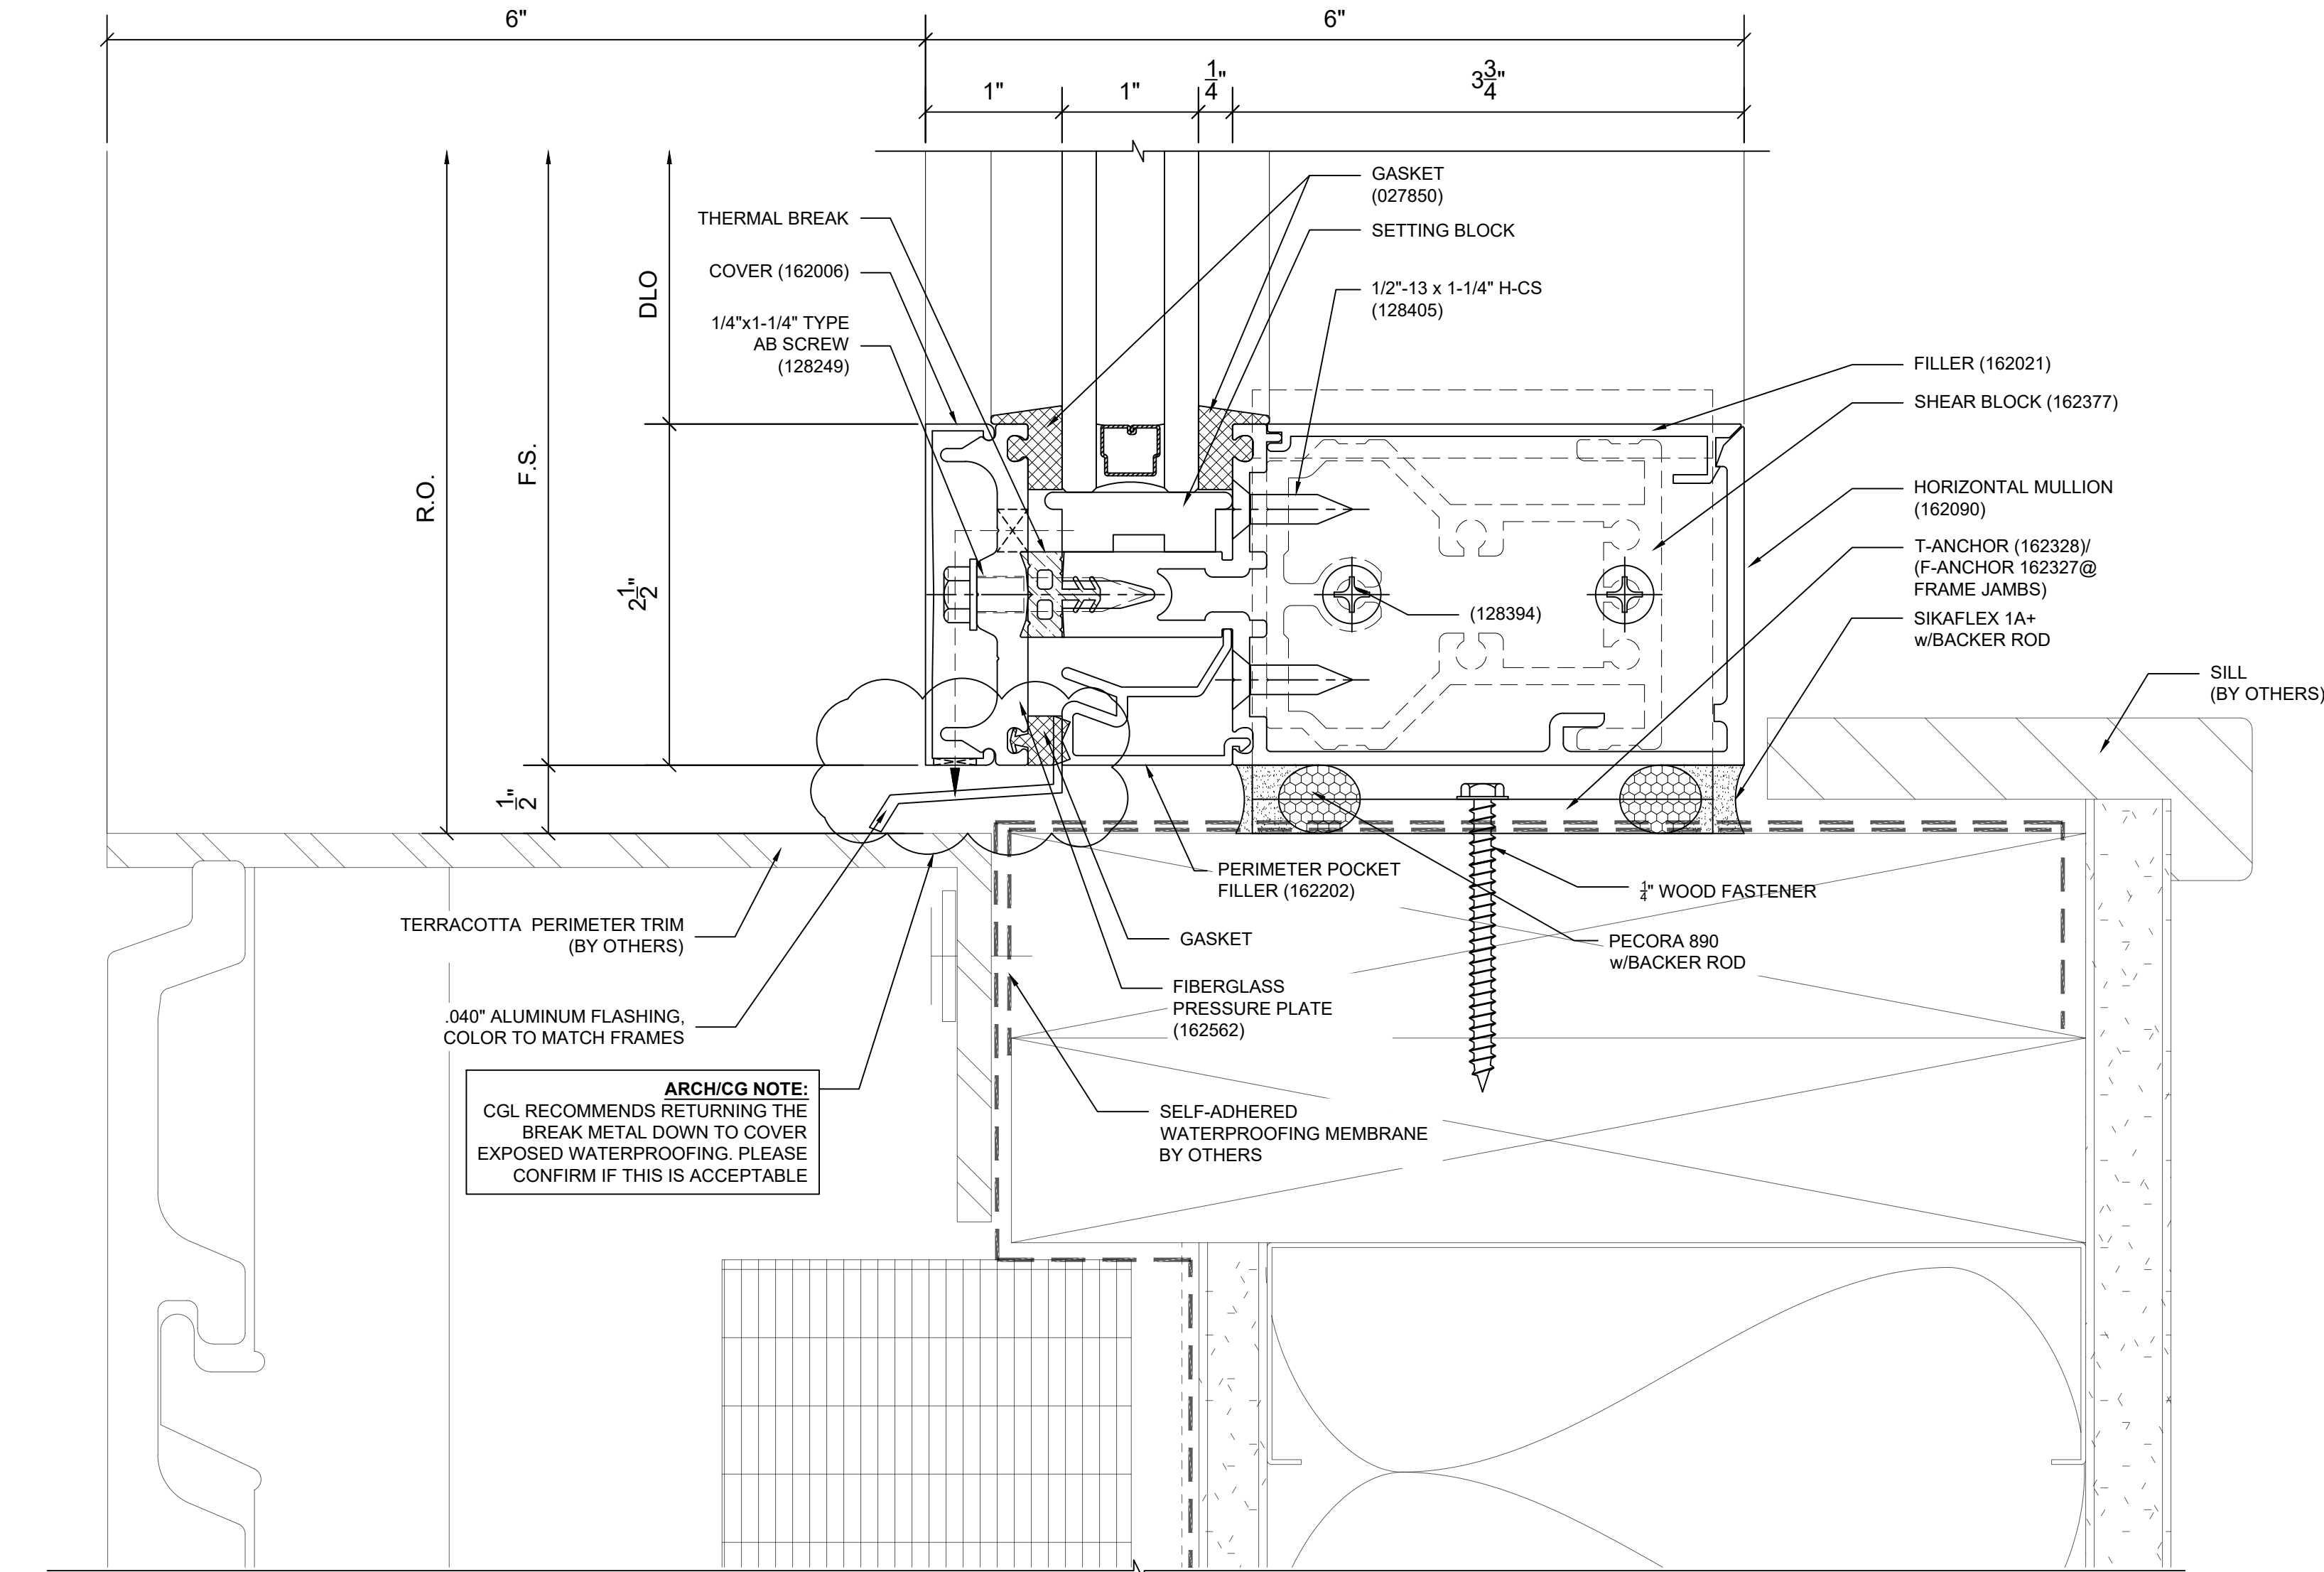



LBH Northwest Hospital
5401 Old Court Rd
Randallstown, MD 21133

GENERAL CONTRACTOR:
DPR Construction
6716 Alexander Bell Dr #110
Columbia, MD 21046
(410) 423-0075


REV	DATE	DESCRIPTION
00	11/08/24	FIRST SUBMITTAL
.	.	.
.	.	.
.	.	.
.	.	.

SCALE: FULL
 DRAWN BY: AF
 JOB NUMBER: G24-016


PAGE:

D1.05

CSW DETAIL 3

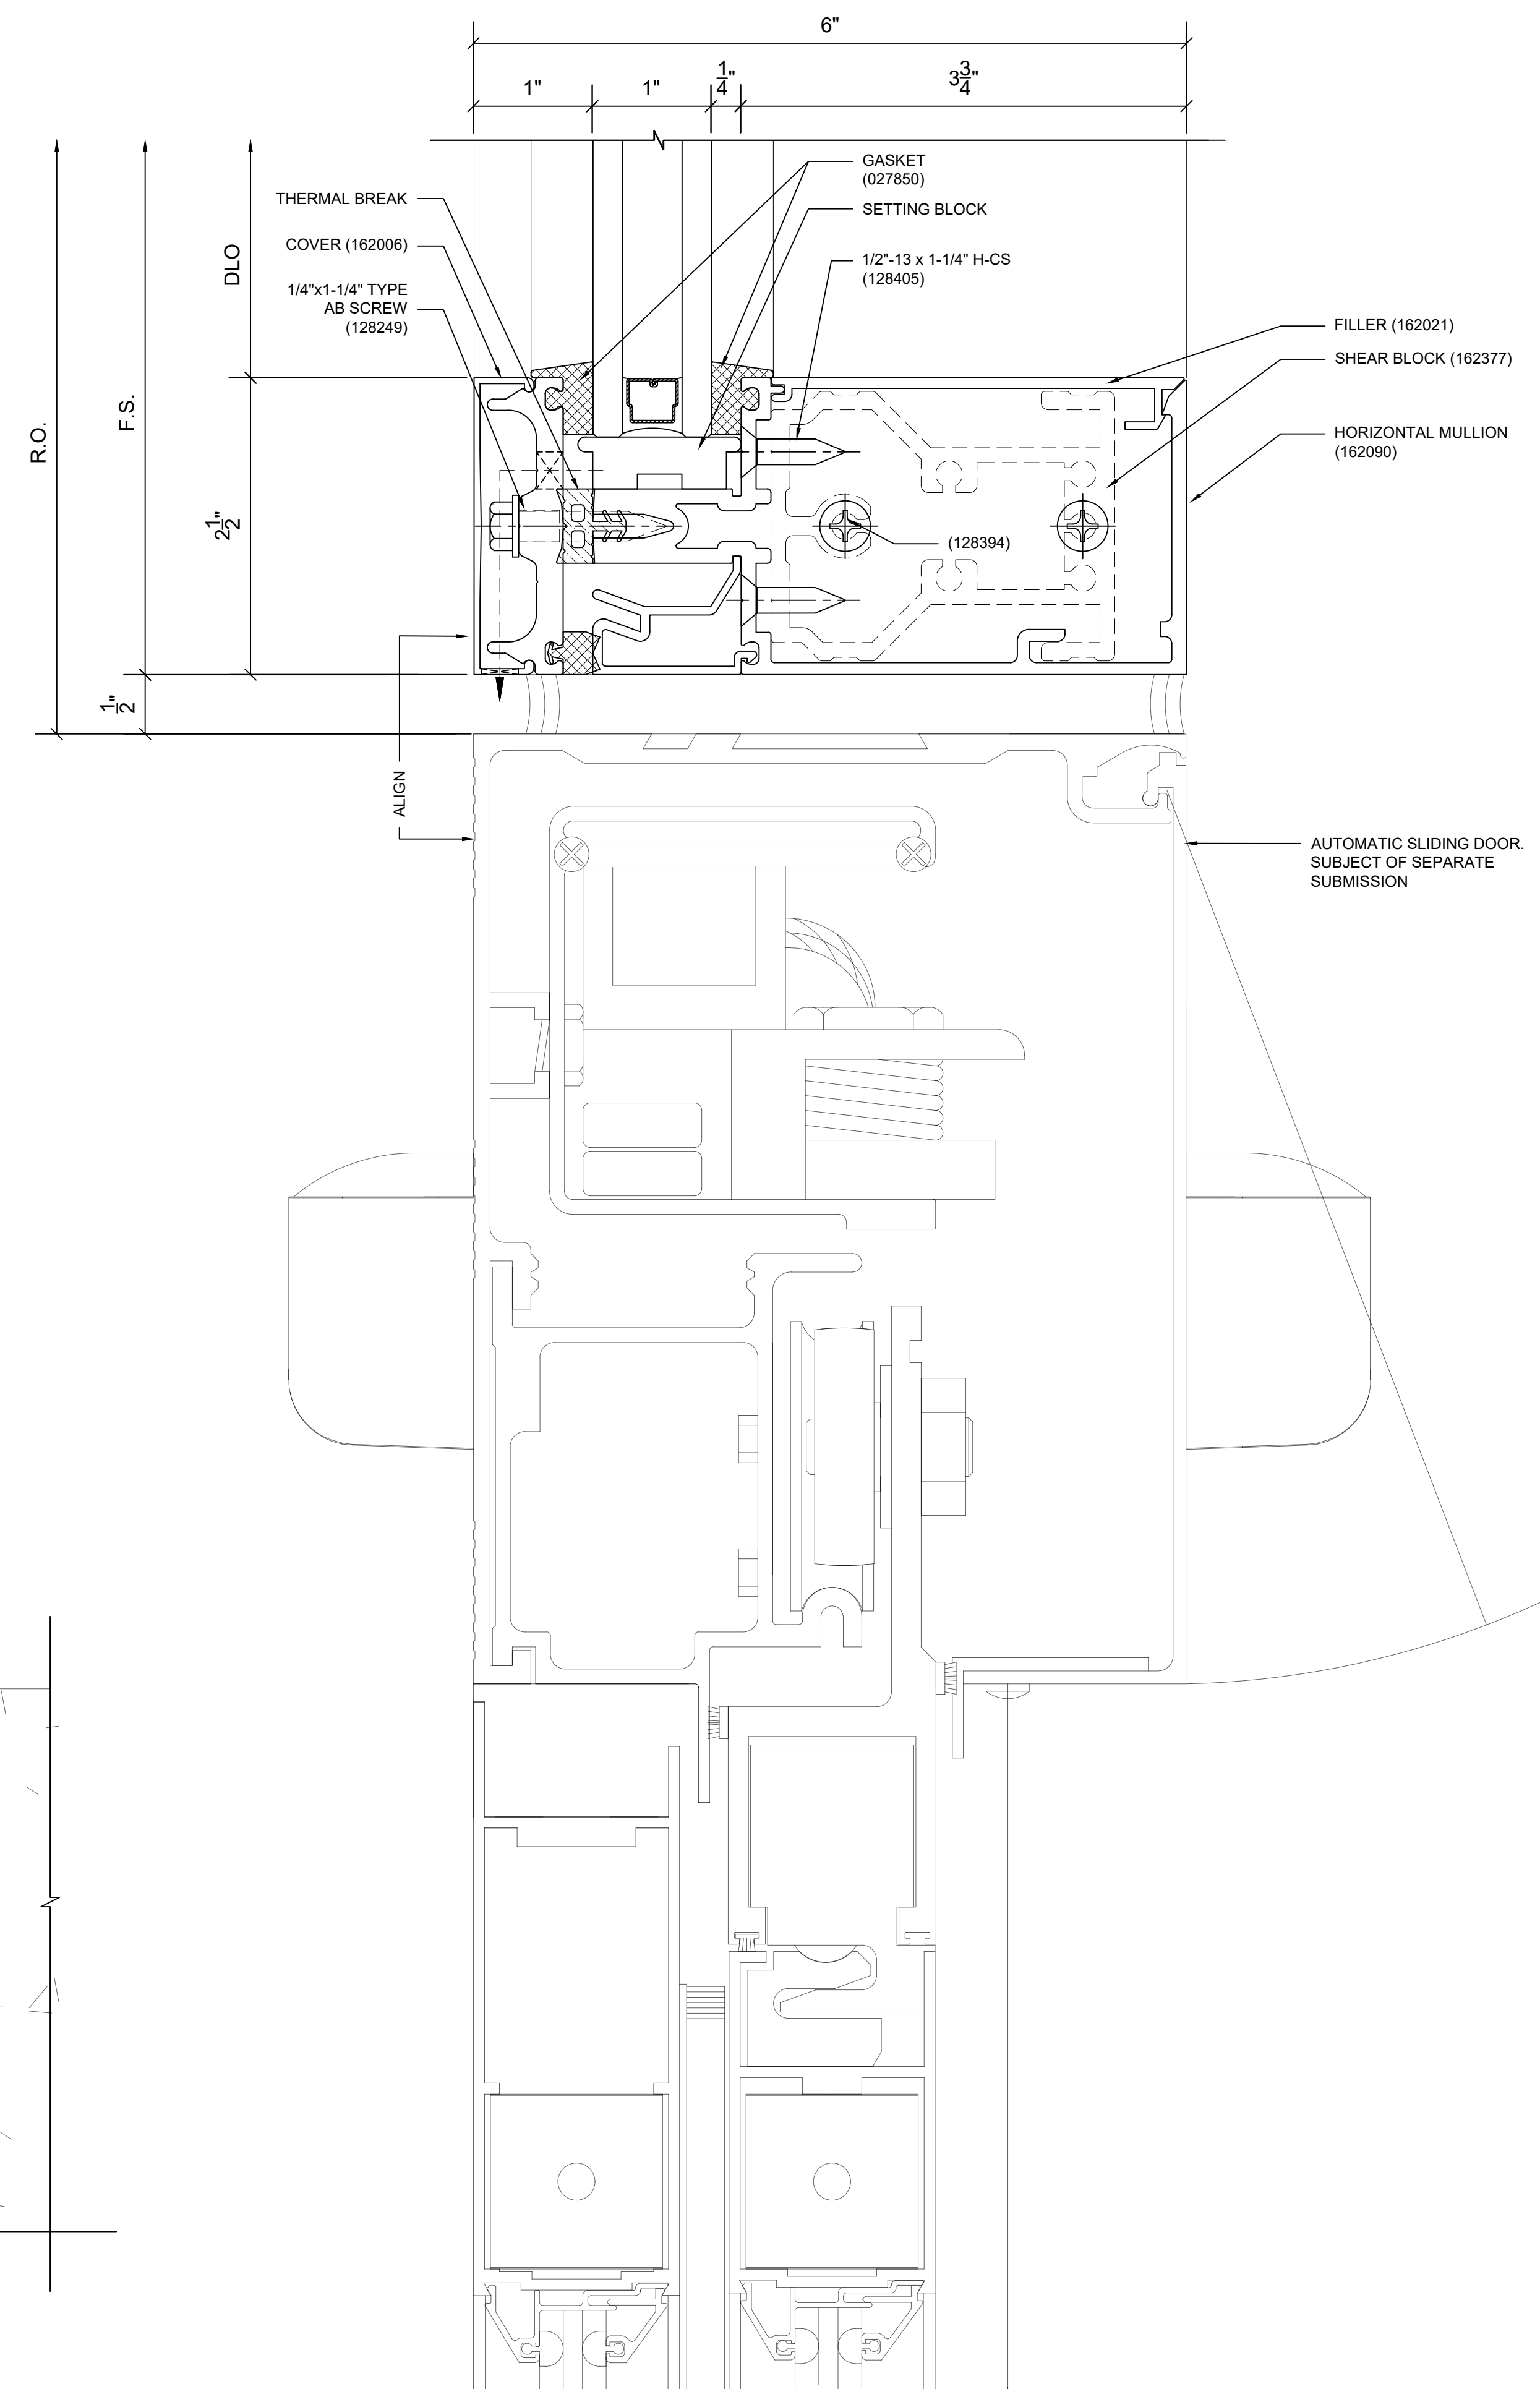


12 SECTION DETAIL
ARCH REF: 11/A-402

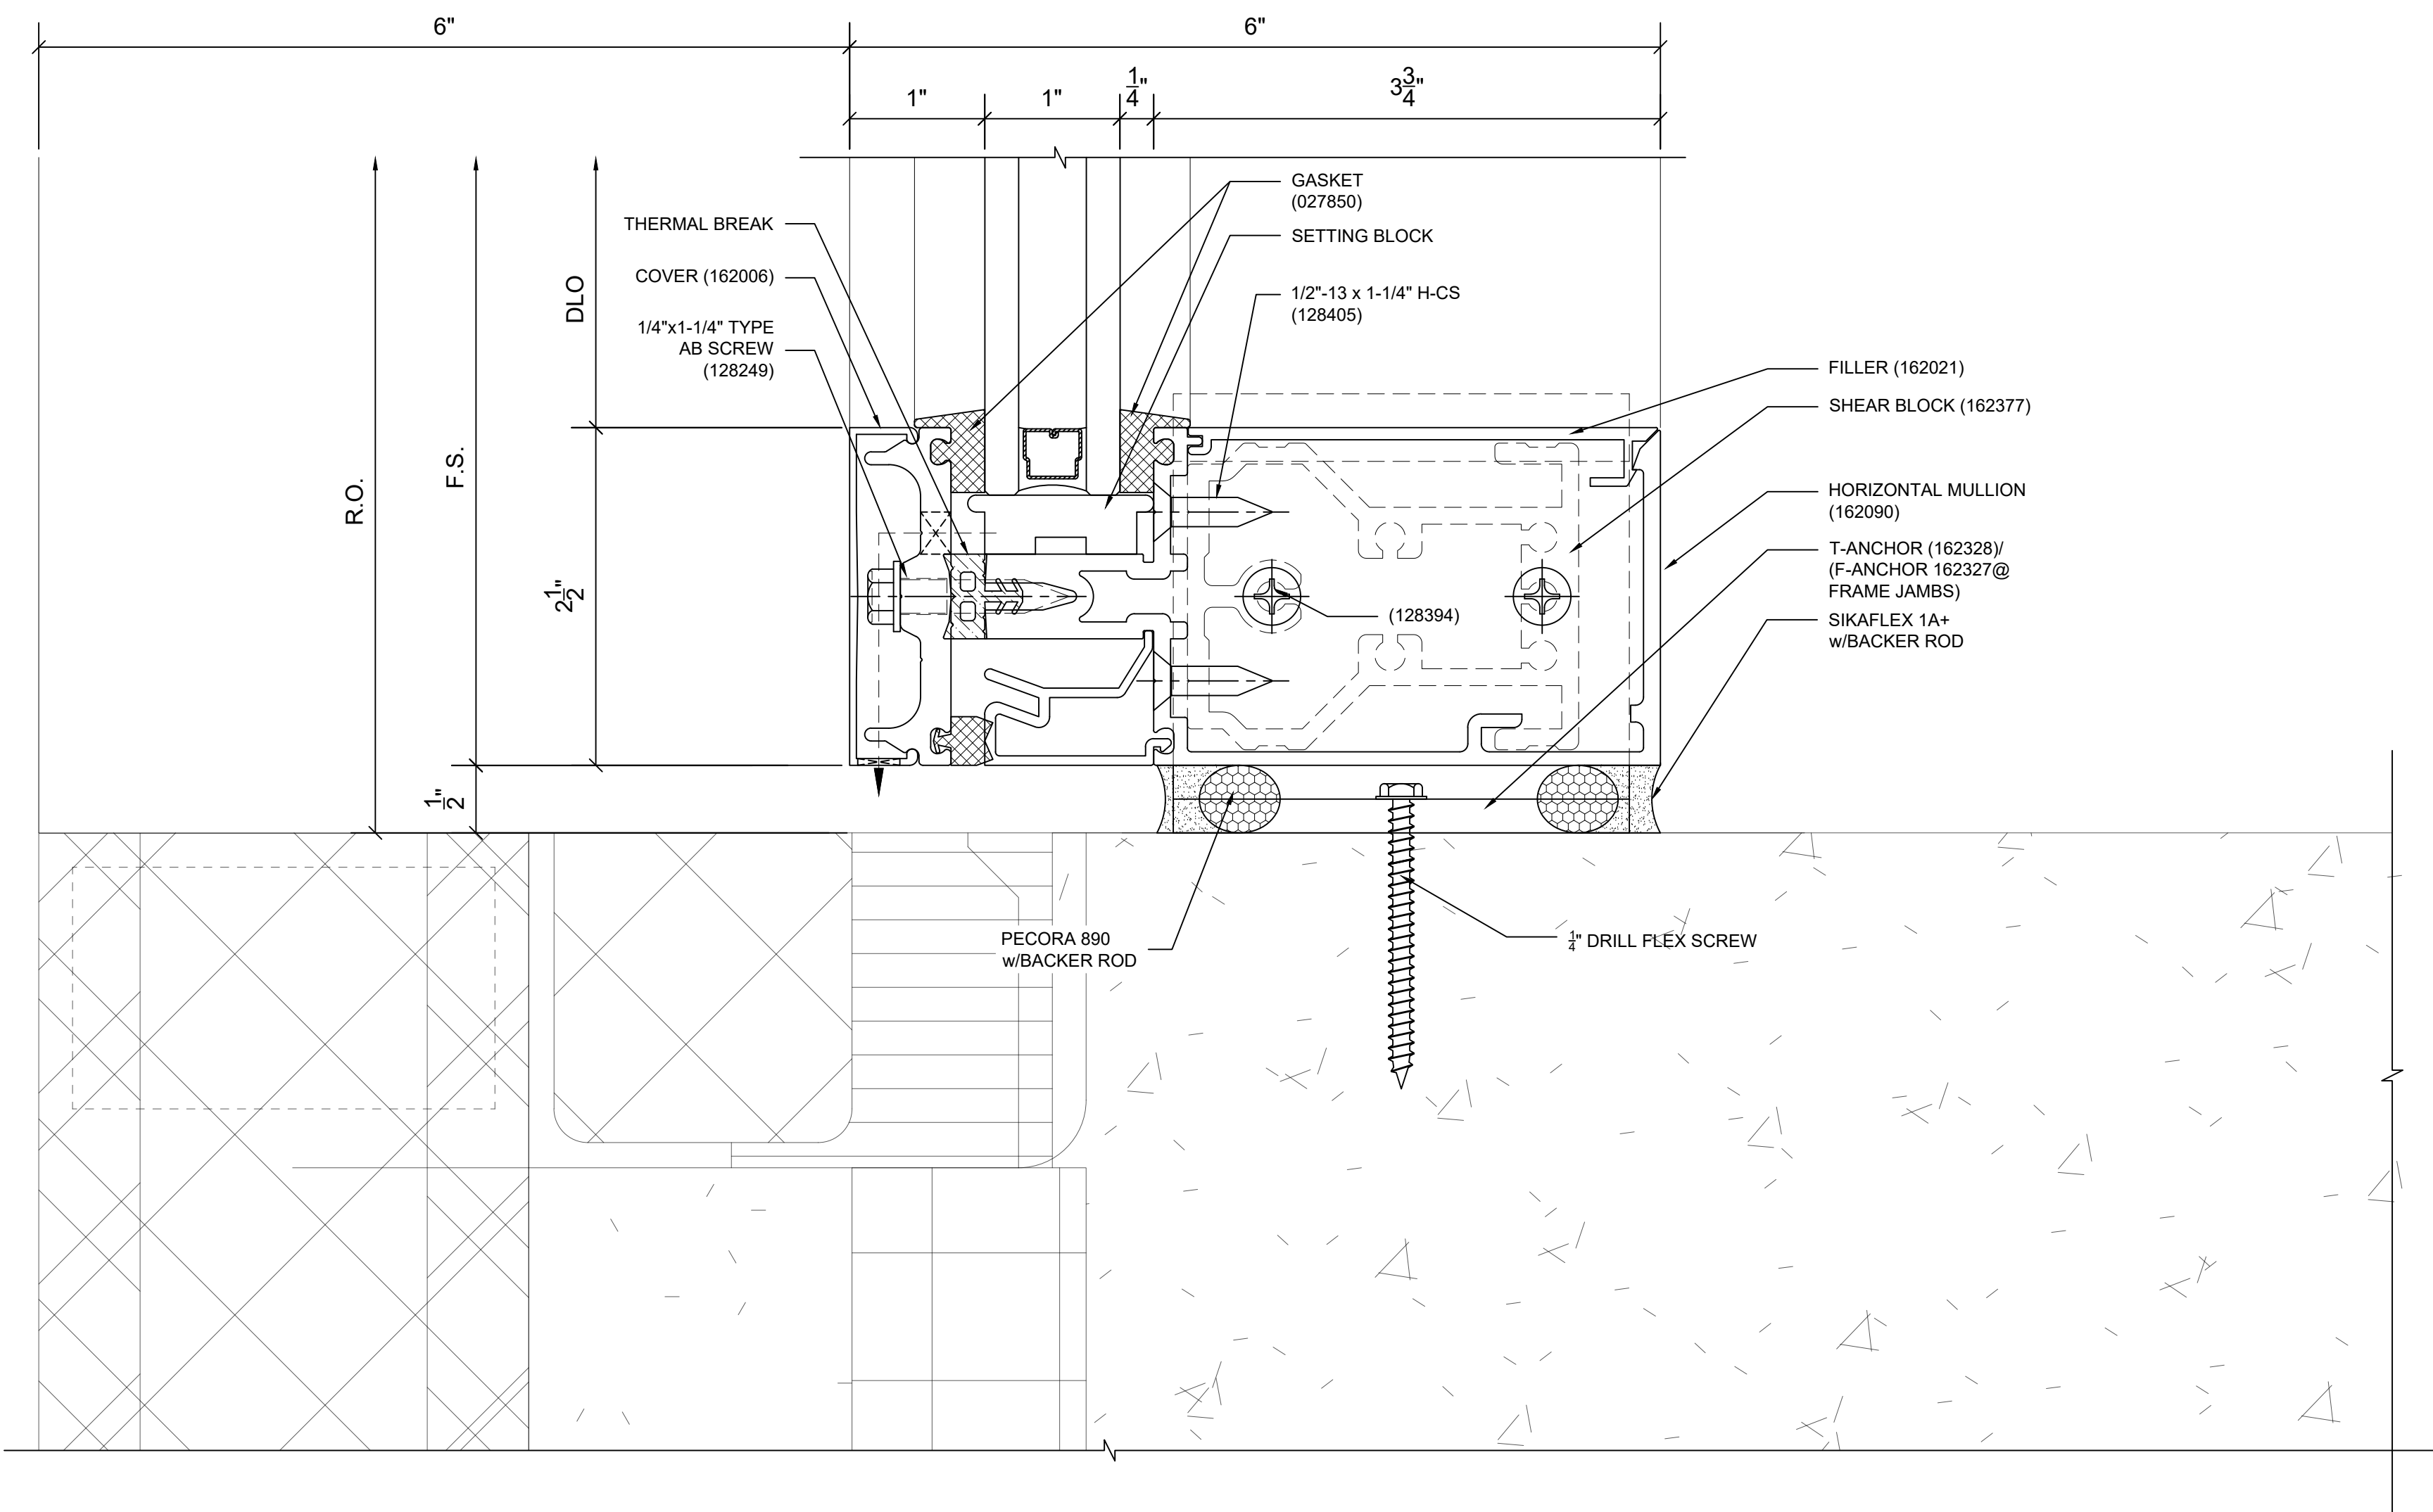


11 SILL DETAIL
ARCH REF: N/A

ARCH/CG NOTE:
PLEASE CONFIRM
DETAIL IS CORRECT
AS SHOWN

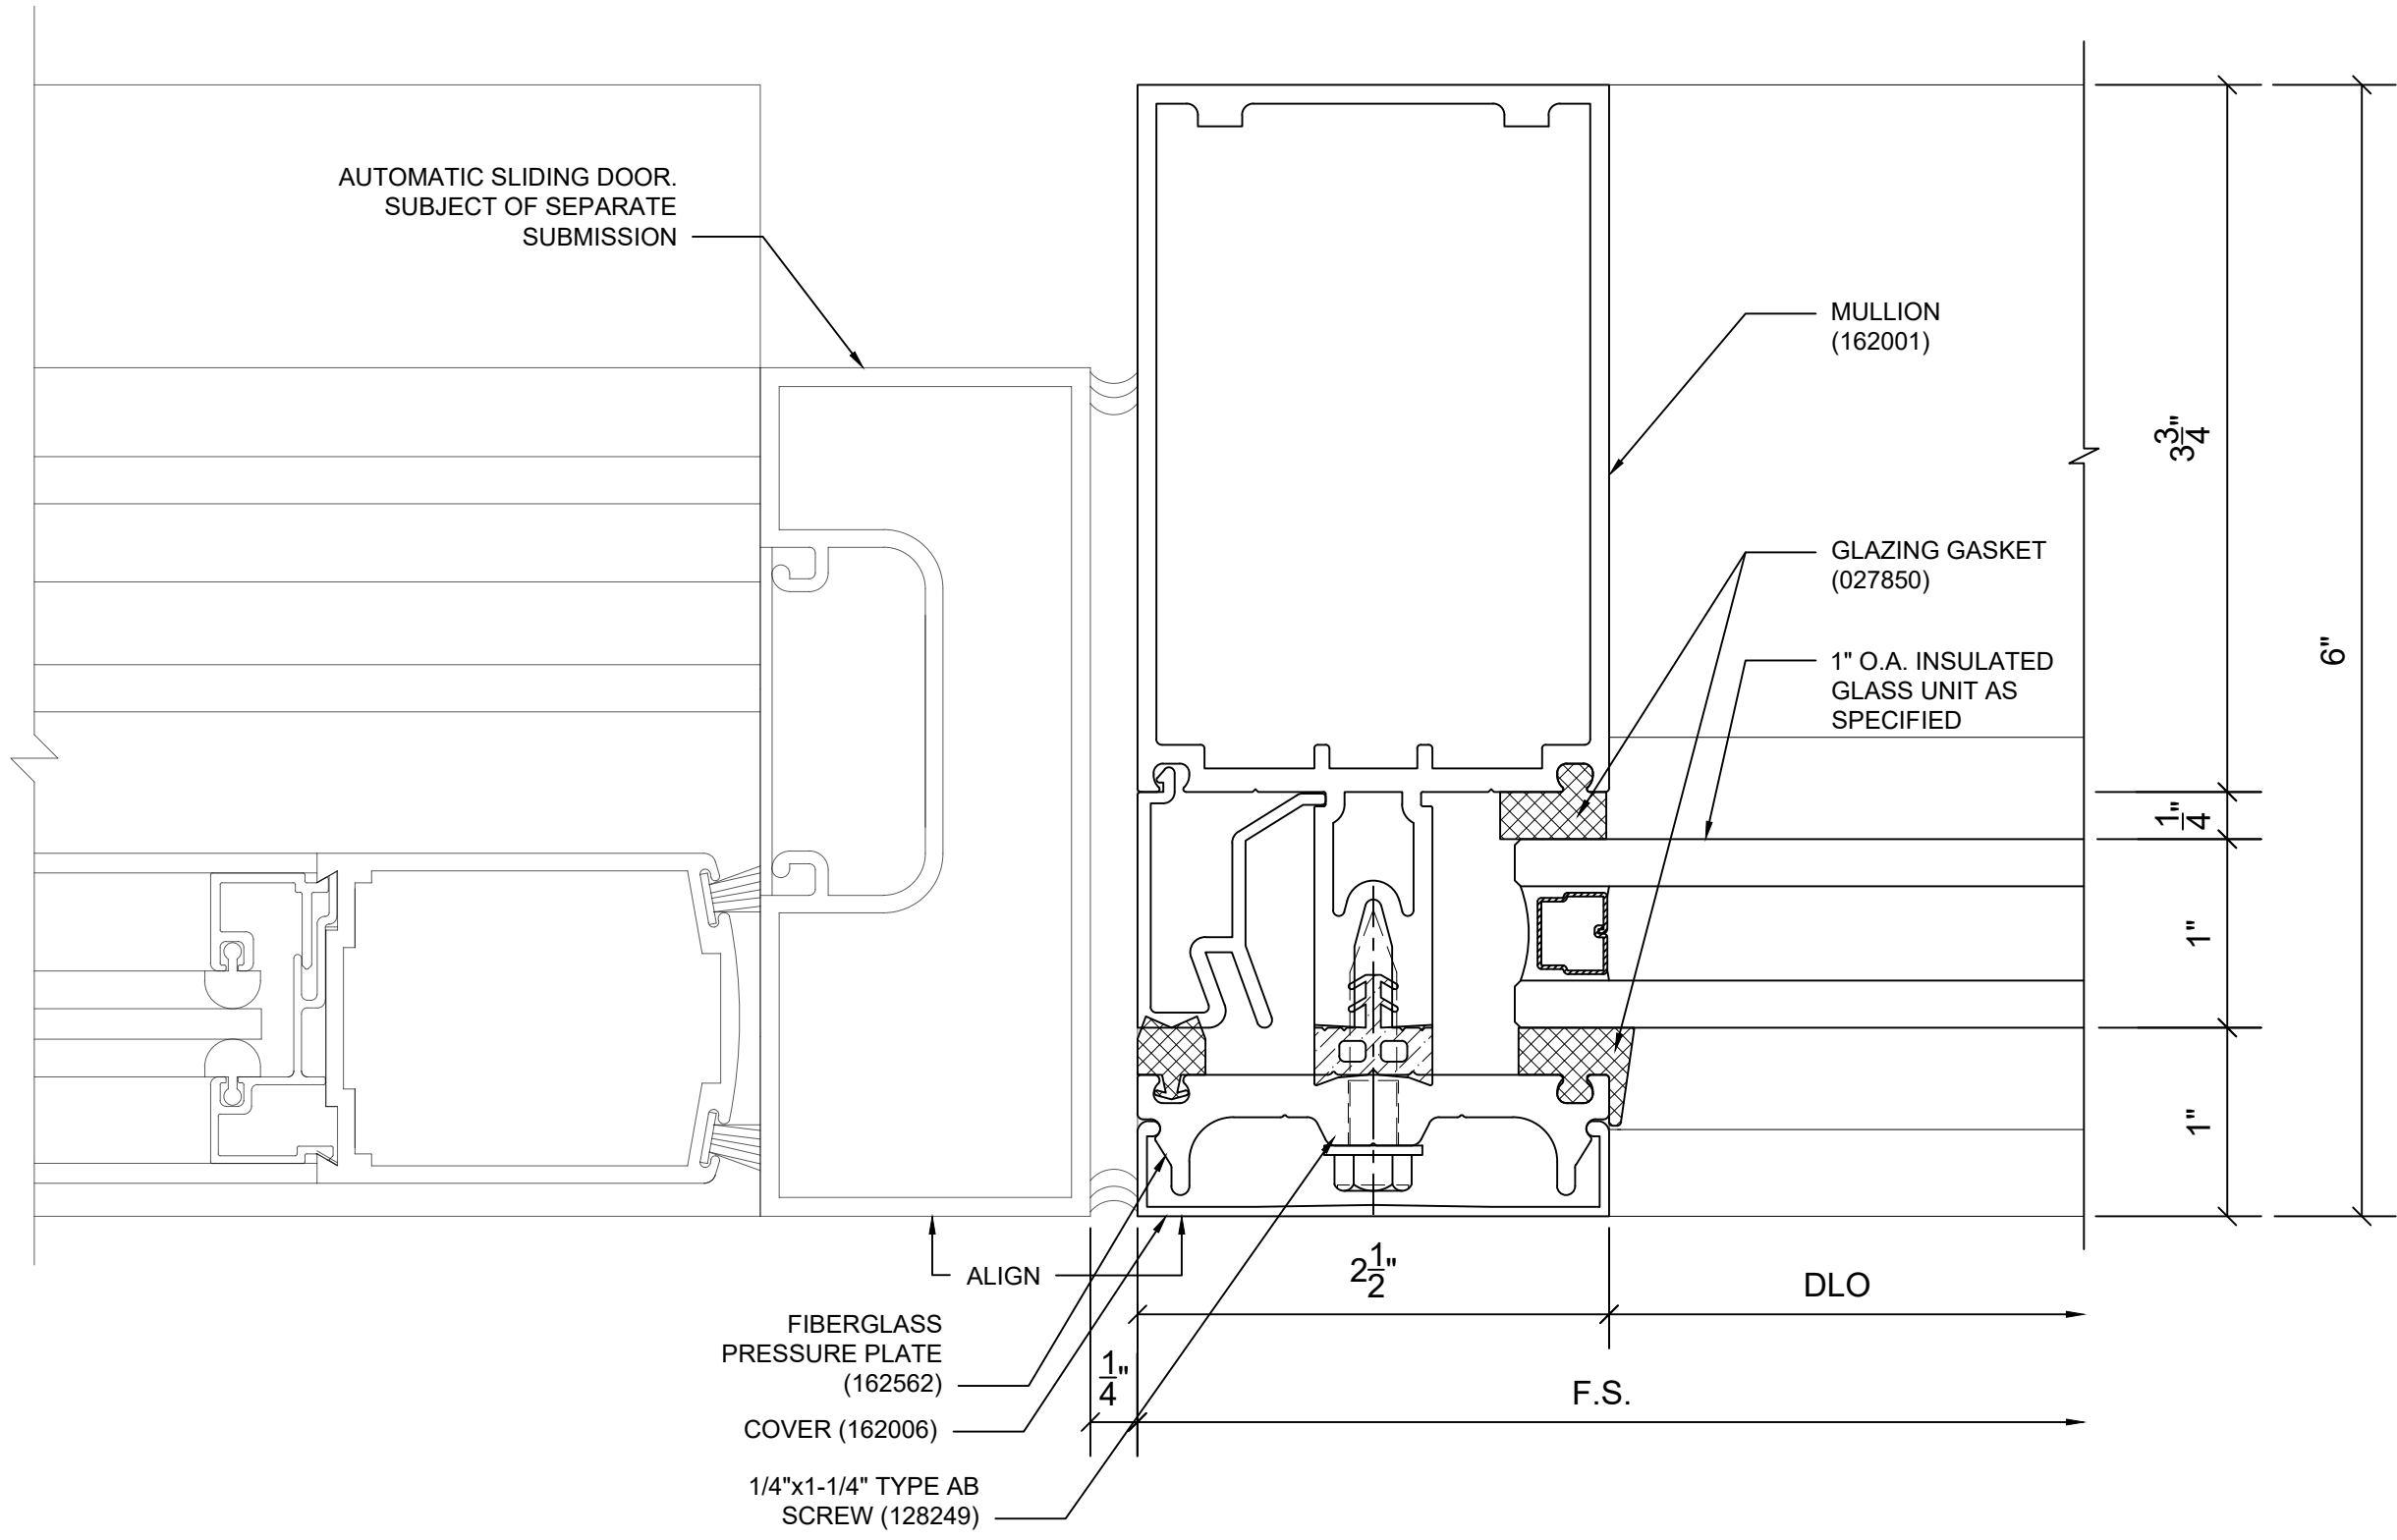

13 PLAN DETAIL
ARCH REF: 10/A-402

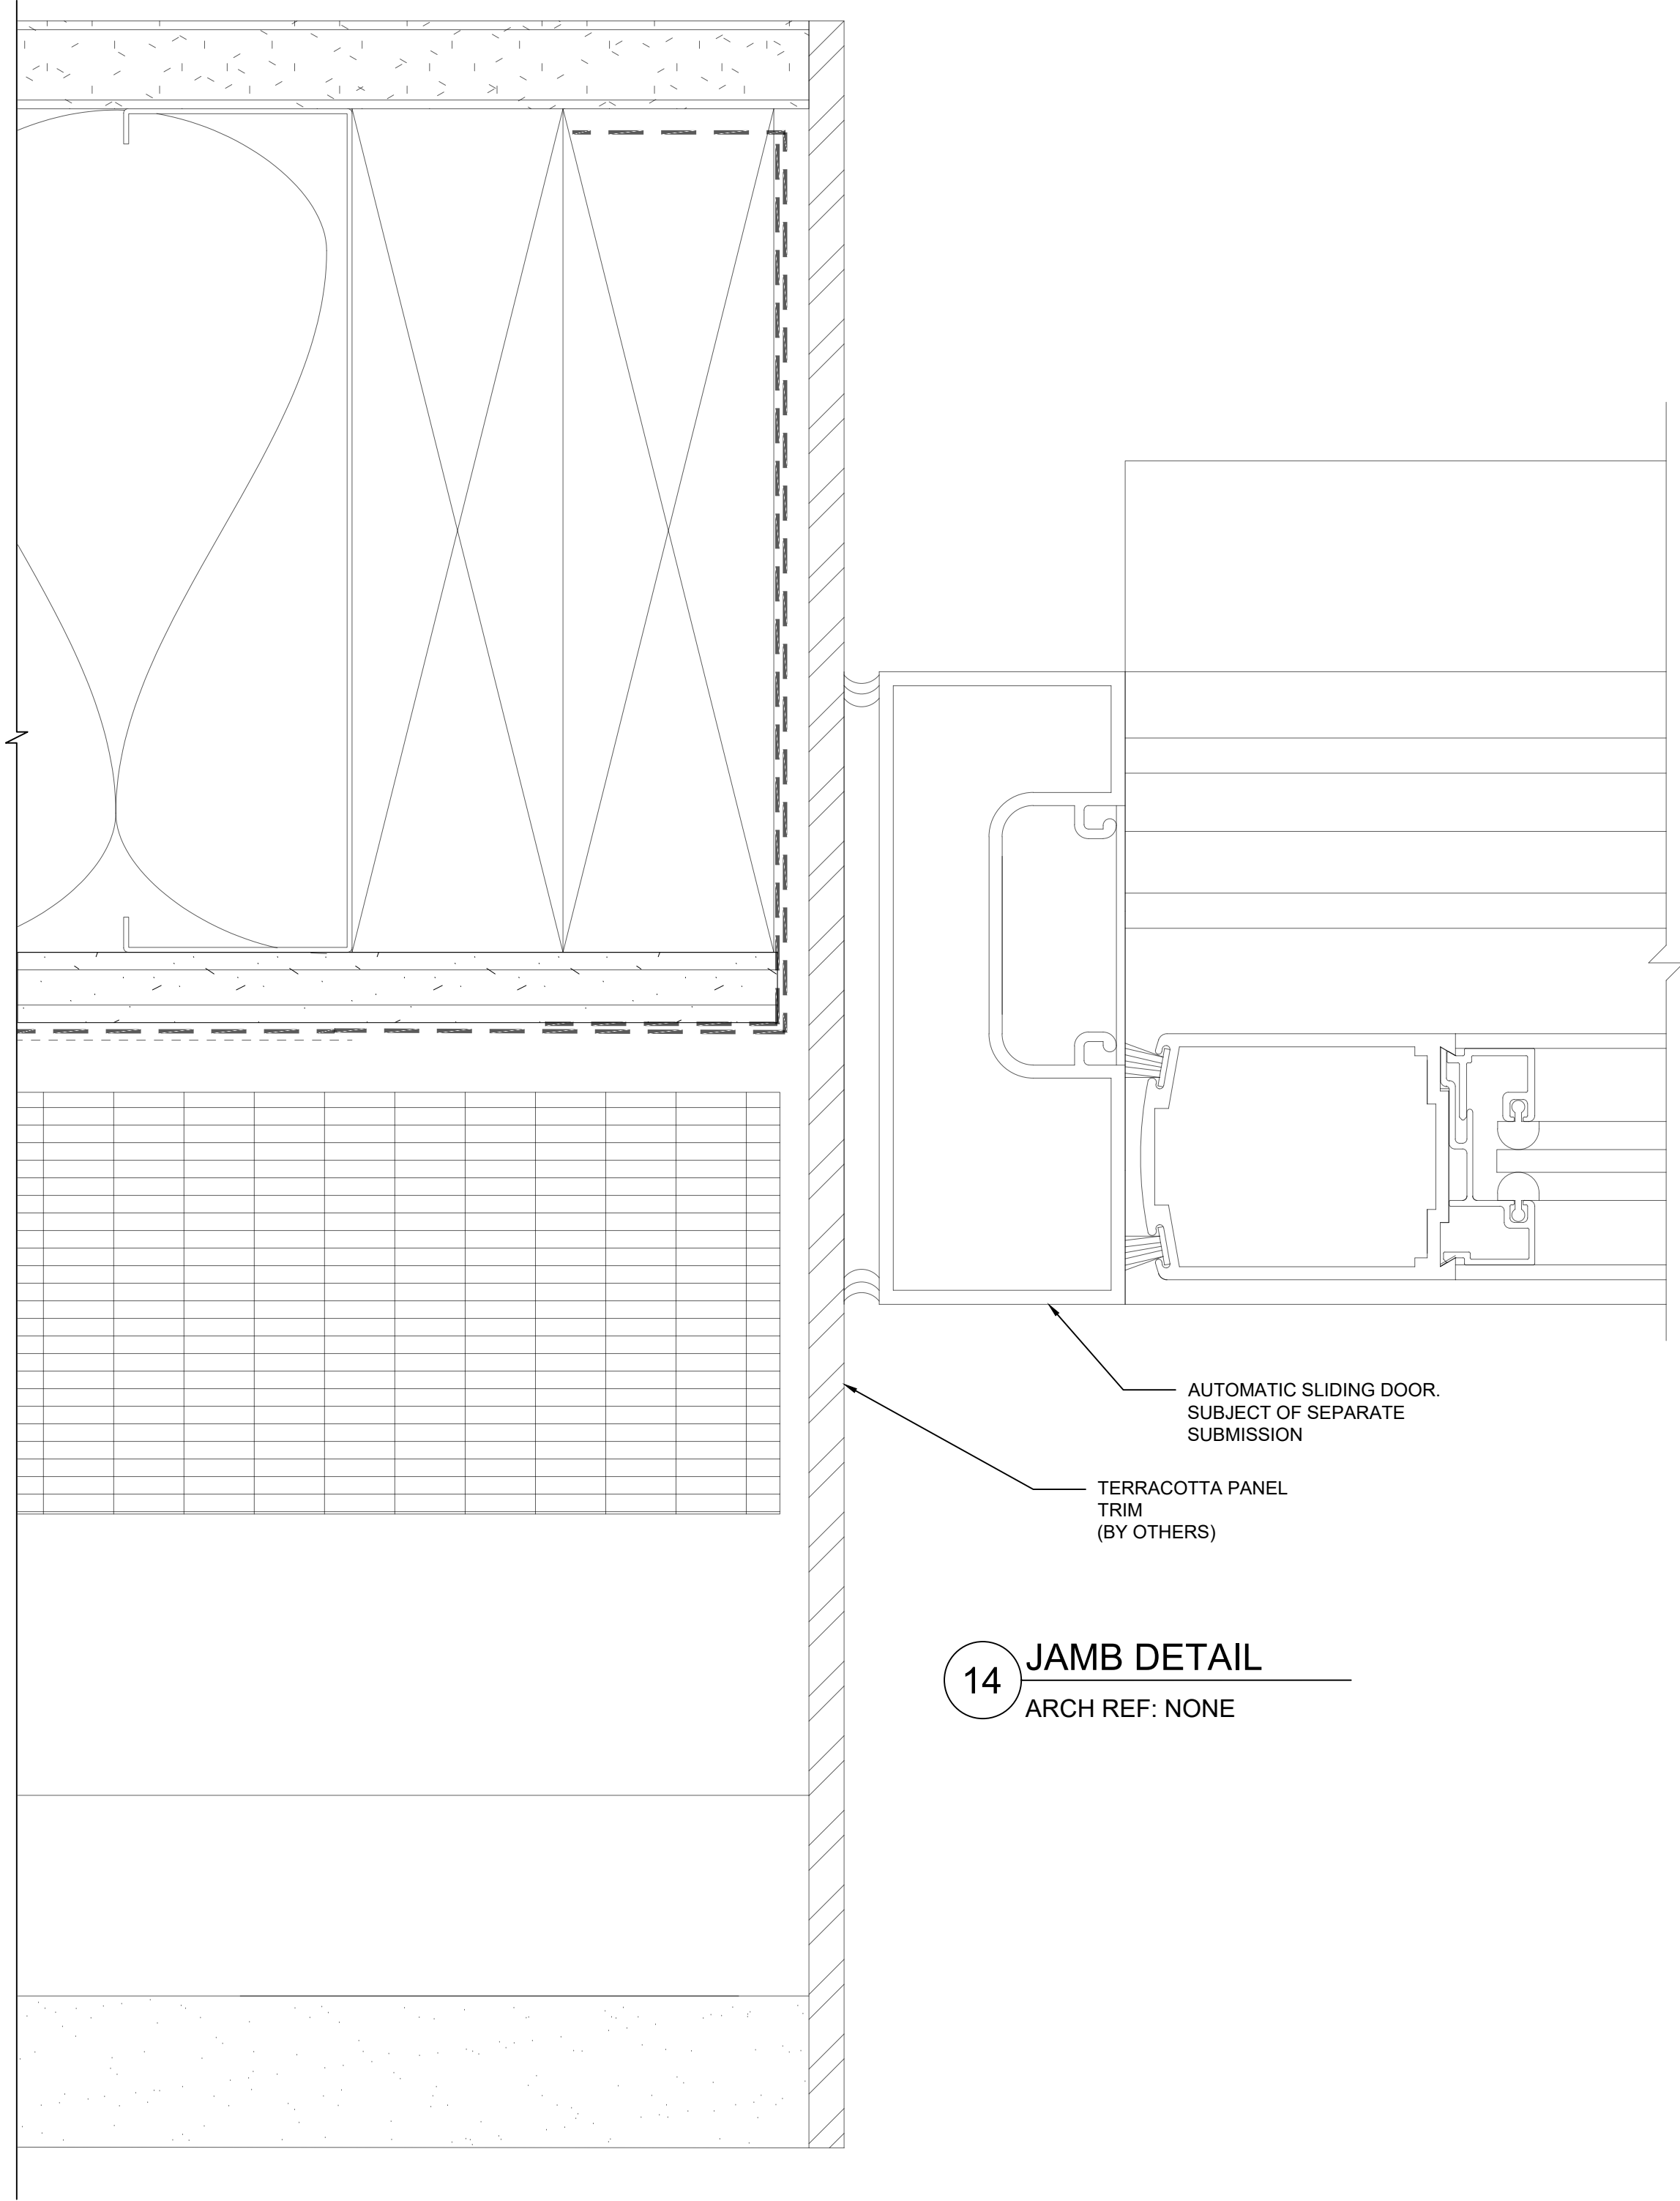


14 JAMB DETAIL
ARCH REF: NONE


REV	DATE	DESCRIPTION
00	11/08/24	FIRST SUBMITTAL
.	.	.
.	.	.
.	.	.
.	.	.

SCALE: FULL
DRAWN BY: AF
JOB NUMBER: G24-016


PAGE: D1.06

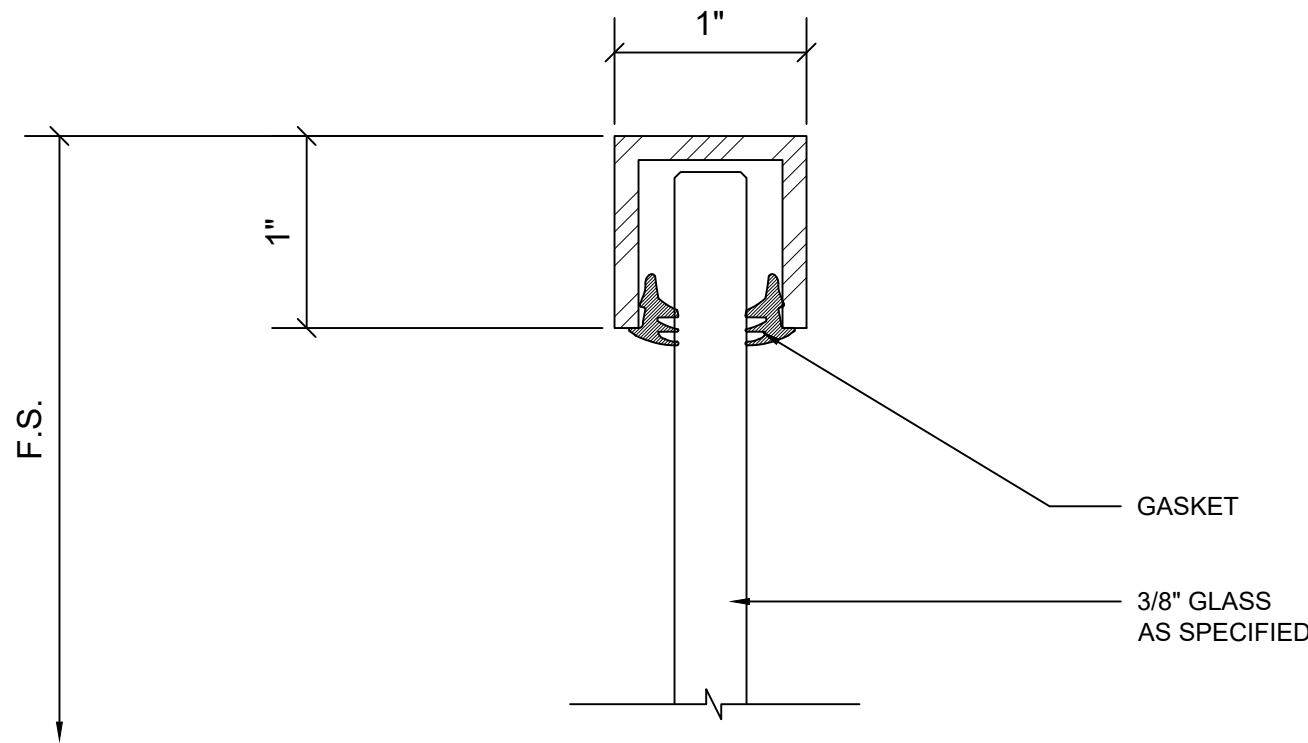


1 HEAD DETAIL
ARCH REF: A-401

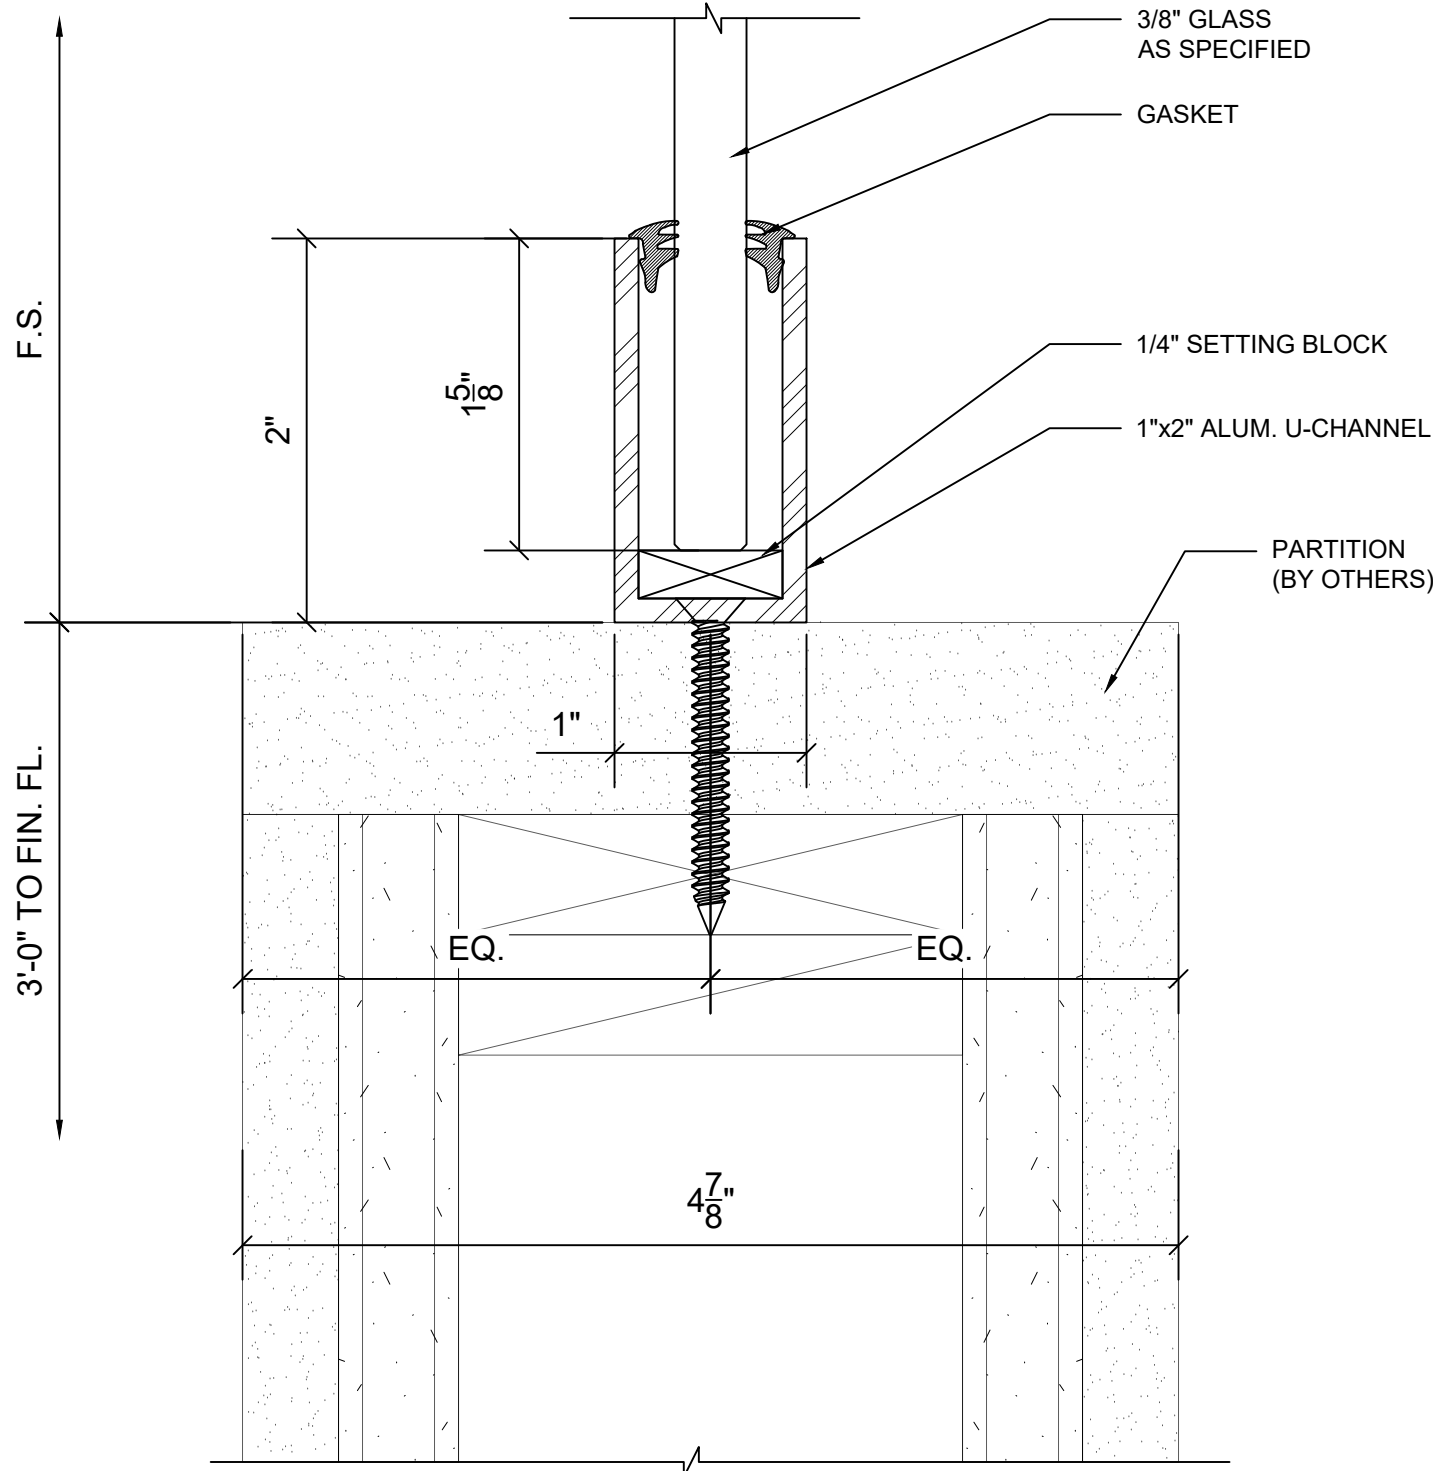


2 SILL DETAIL
ARCH REF: A-401

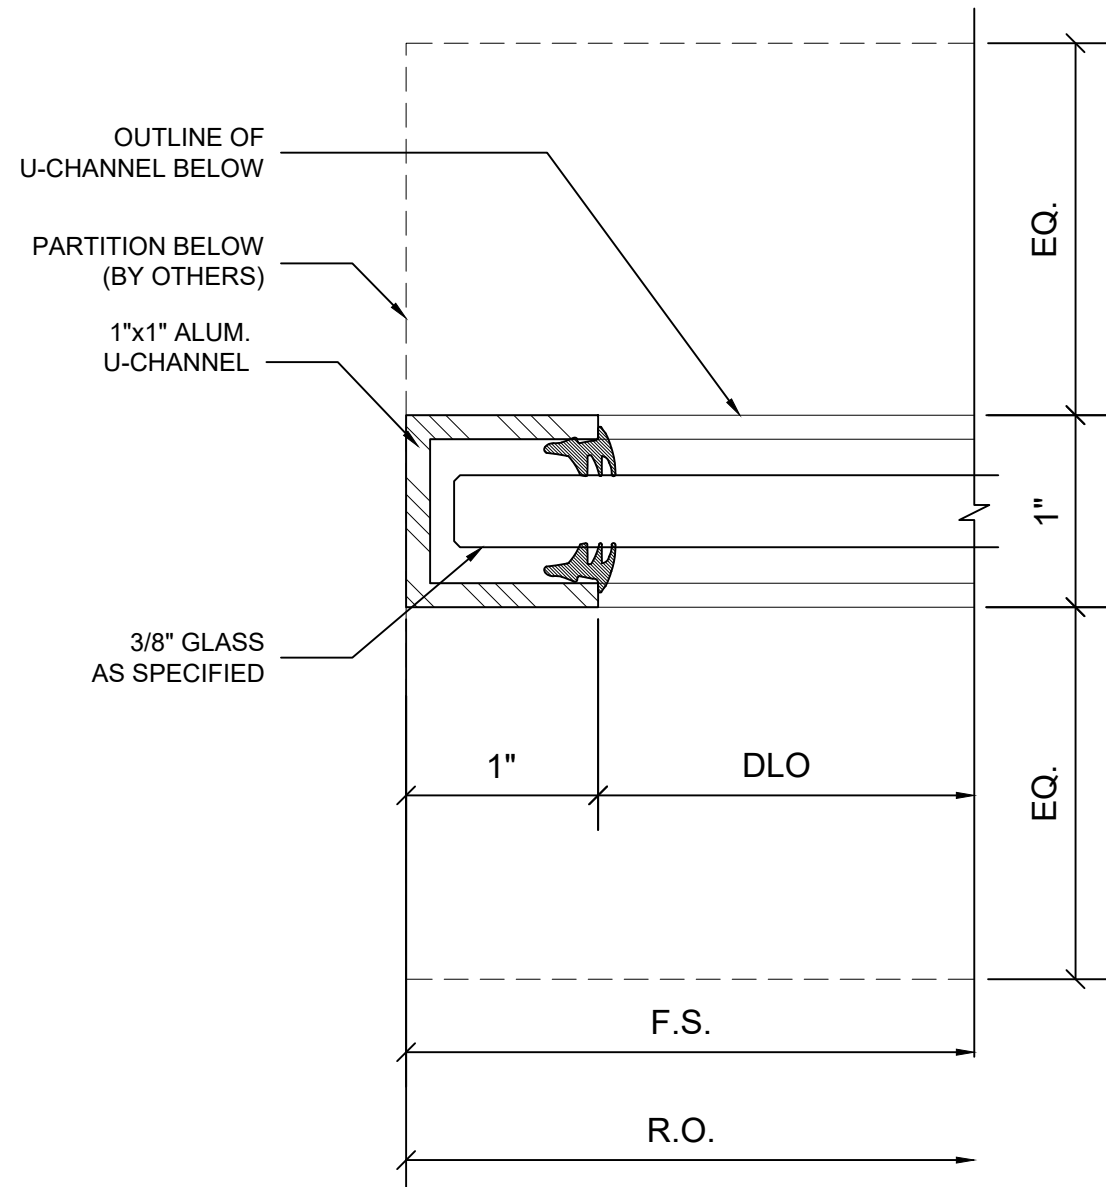


3 JAMB DETAIL
ARCH REF: N/A

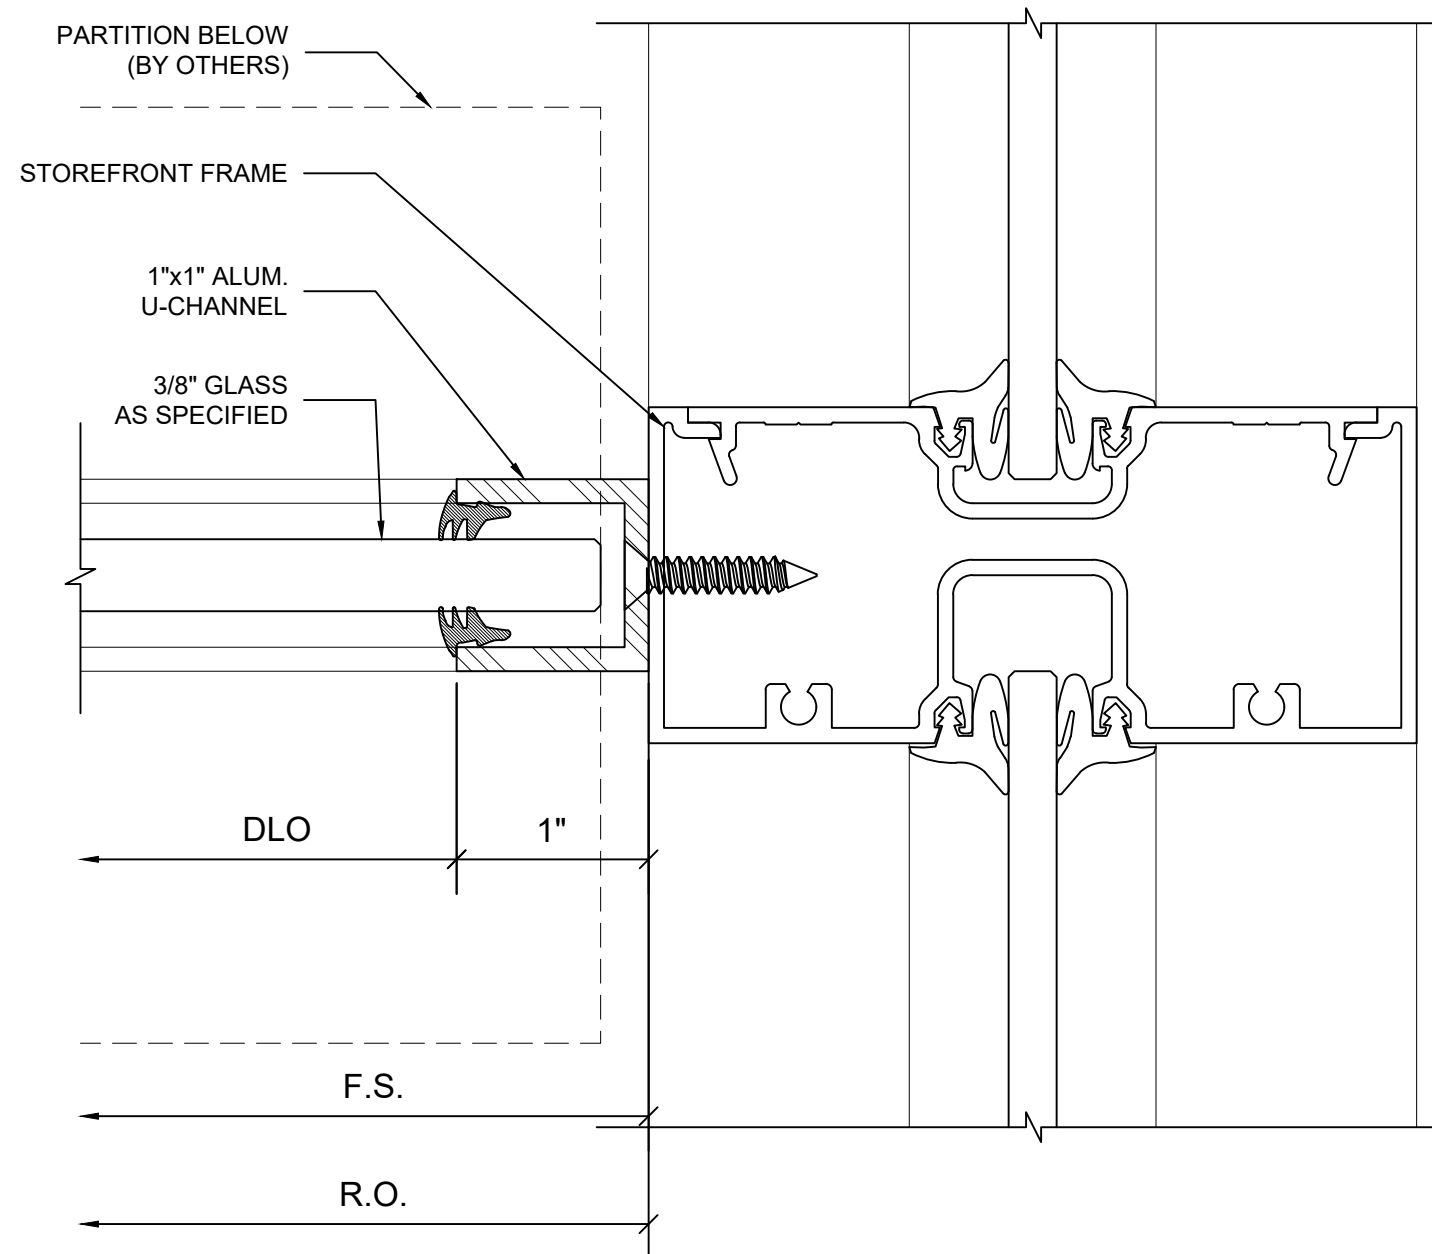

5 JAMB DETAIL@STOREFRONT PARTITION
ARCH REF: N/A

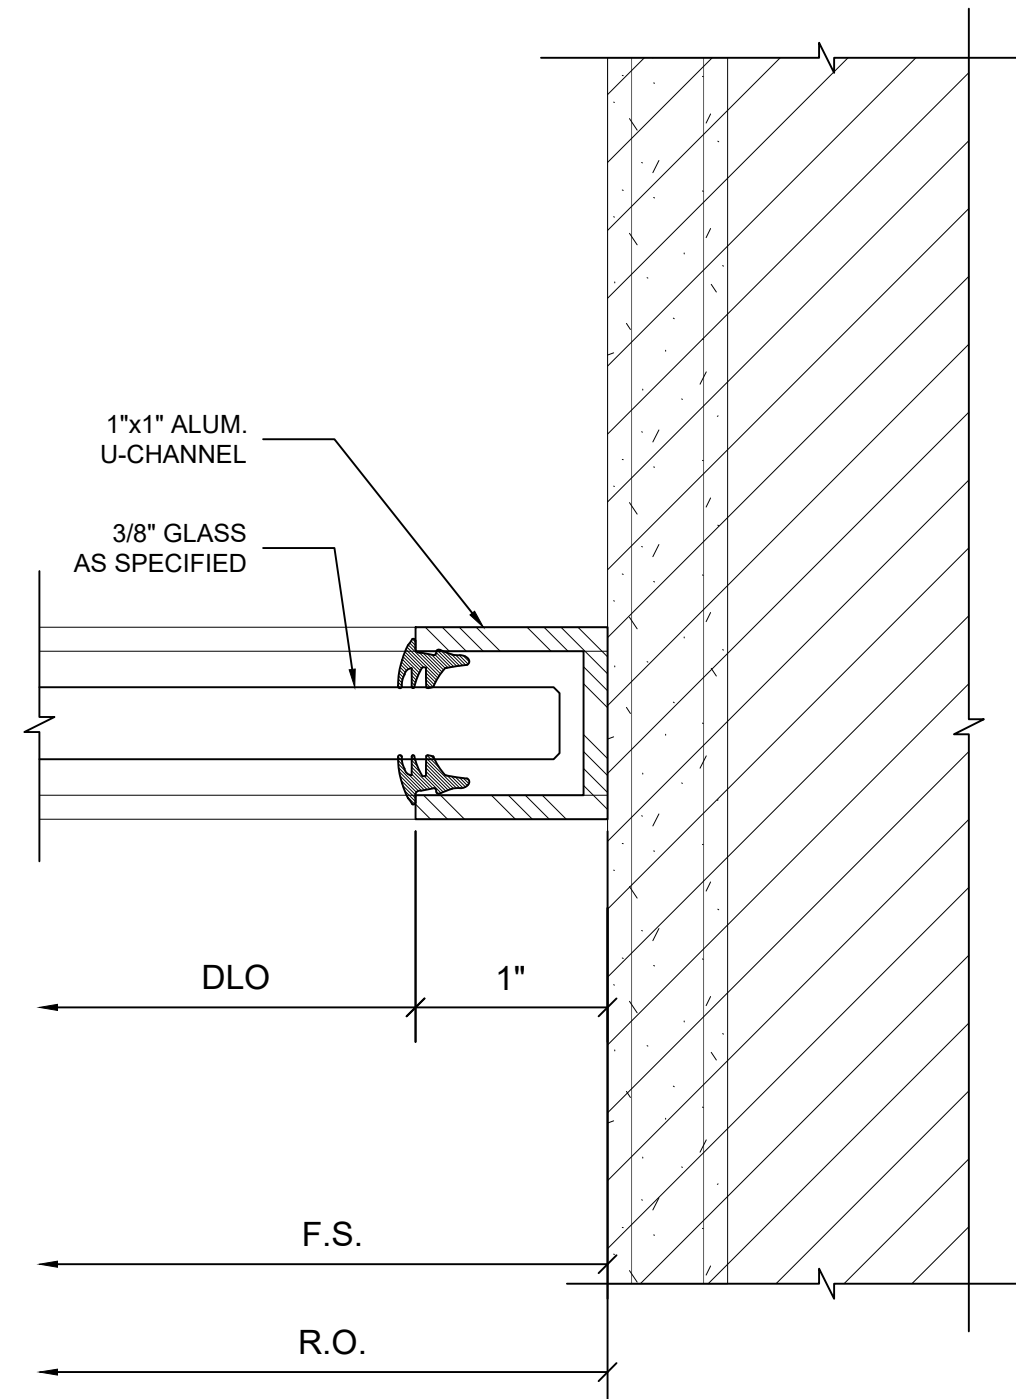

4 JAMB DETAIL
ARCH REF: N/A

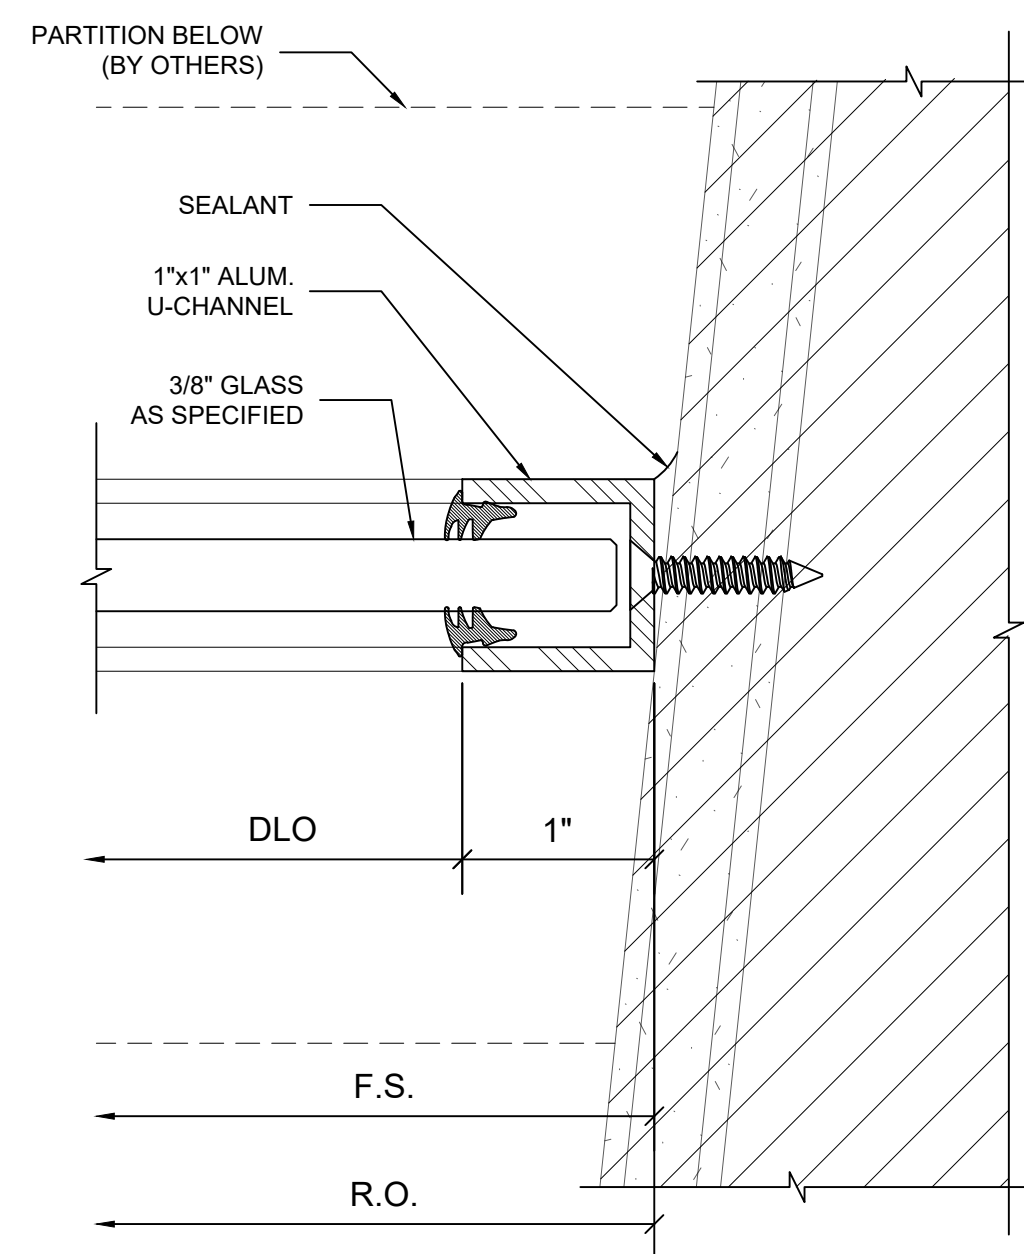

6 JAMB DETAIL
ARCH REF: N/A

LBH Northwest Hospital

5401 Old Court Rd






Randallstown, MD 21133


ARCHITECT: Willmot Sanz
77 Upper Rock Ct Suite 100
Rockville, MD 20850
(301) 590-2900

GENERAL CONTRACTOR: DPR Construction
6716 Alexander Bell Dr #110
Columbia, MD 21046
(410) 423-0075


REV	DATE	DESCRIPTION	SCALE	PAGE
00	11/08/24	FIRST SUBMITTAL	FULL	D3.01
			AF	
			G24-016	

ARCH/CG NOTE:
PLEASE CONFIRM
DETAIL IS CORRECT
AS SHOWN

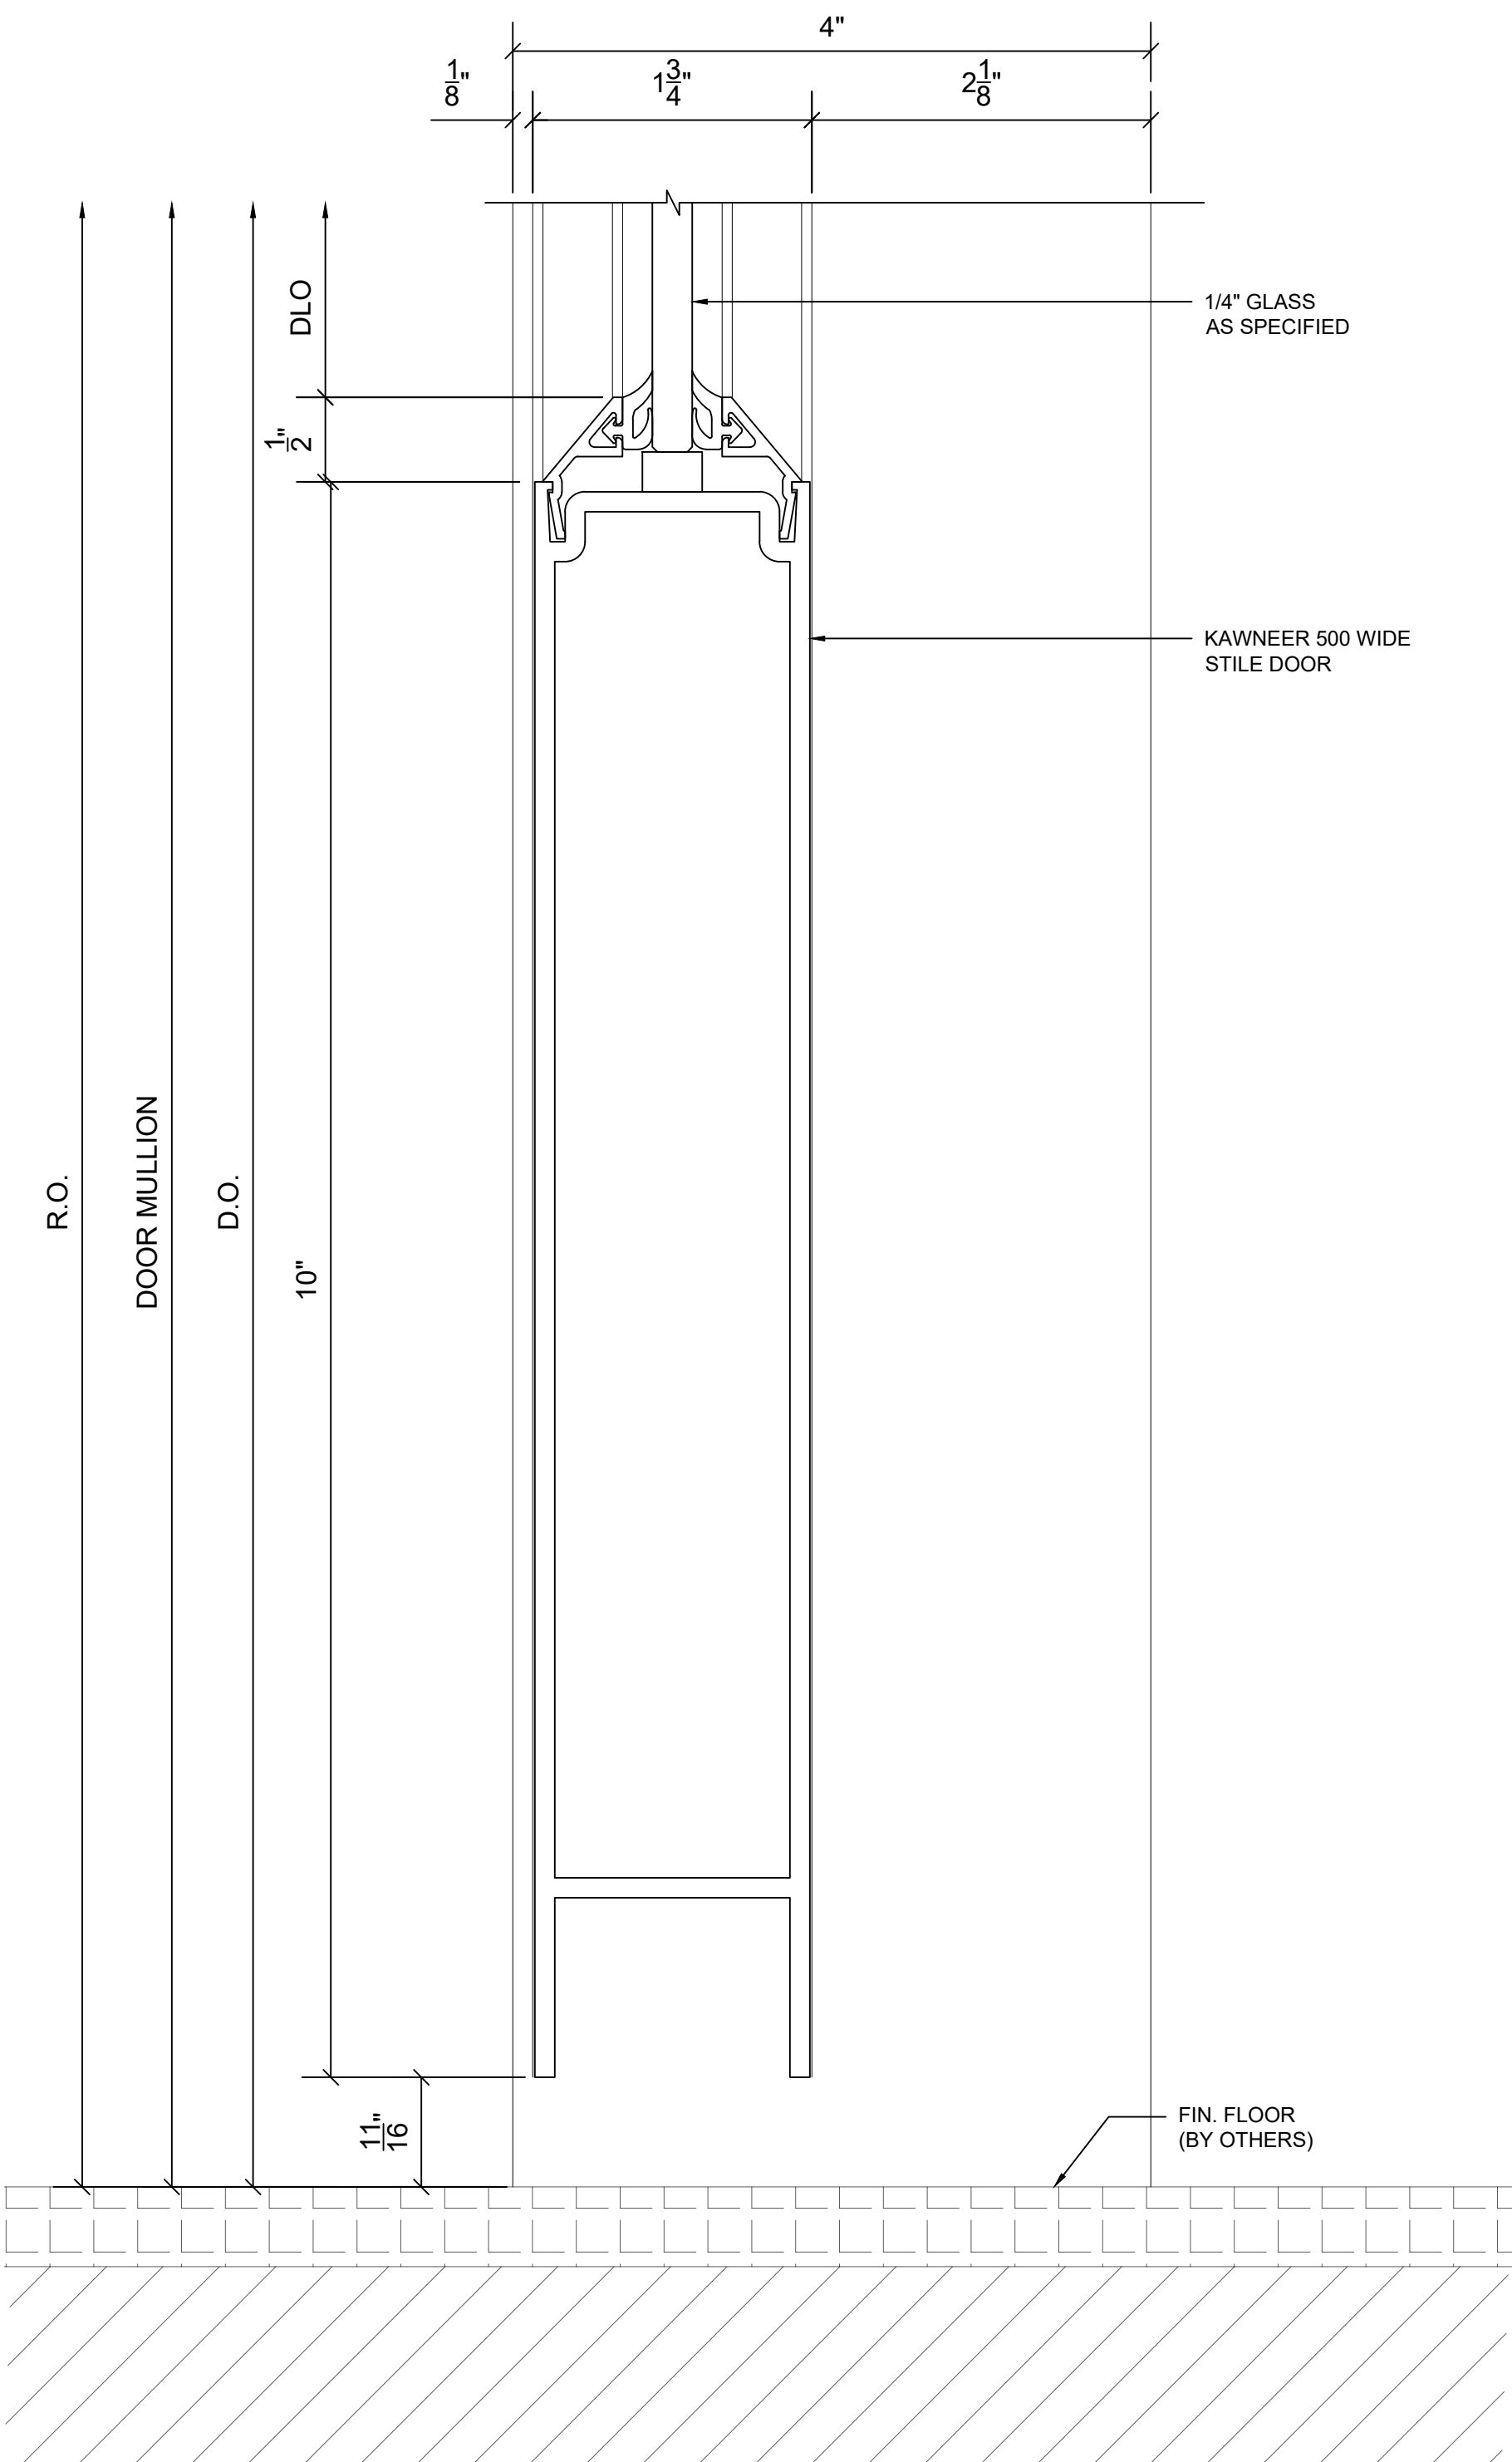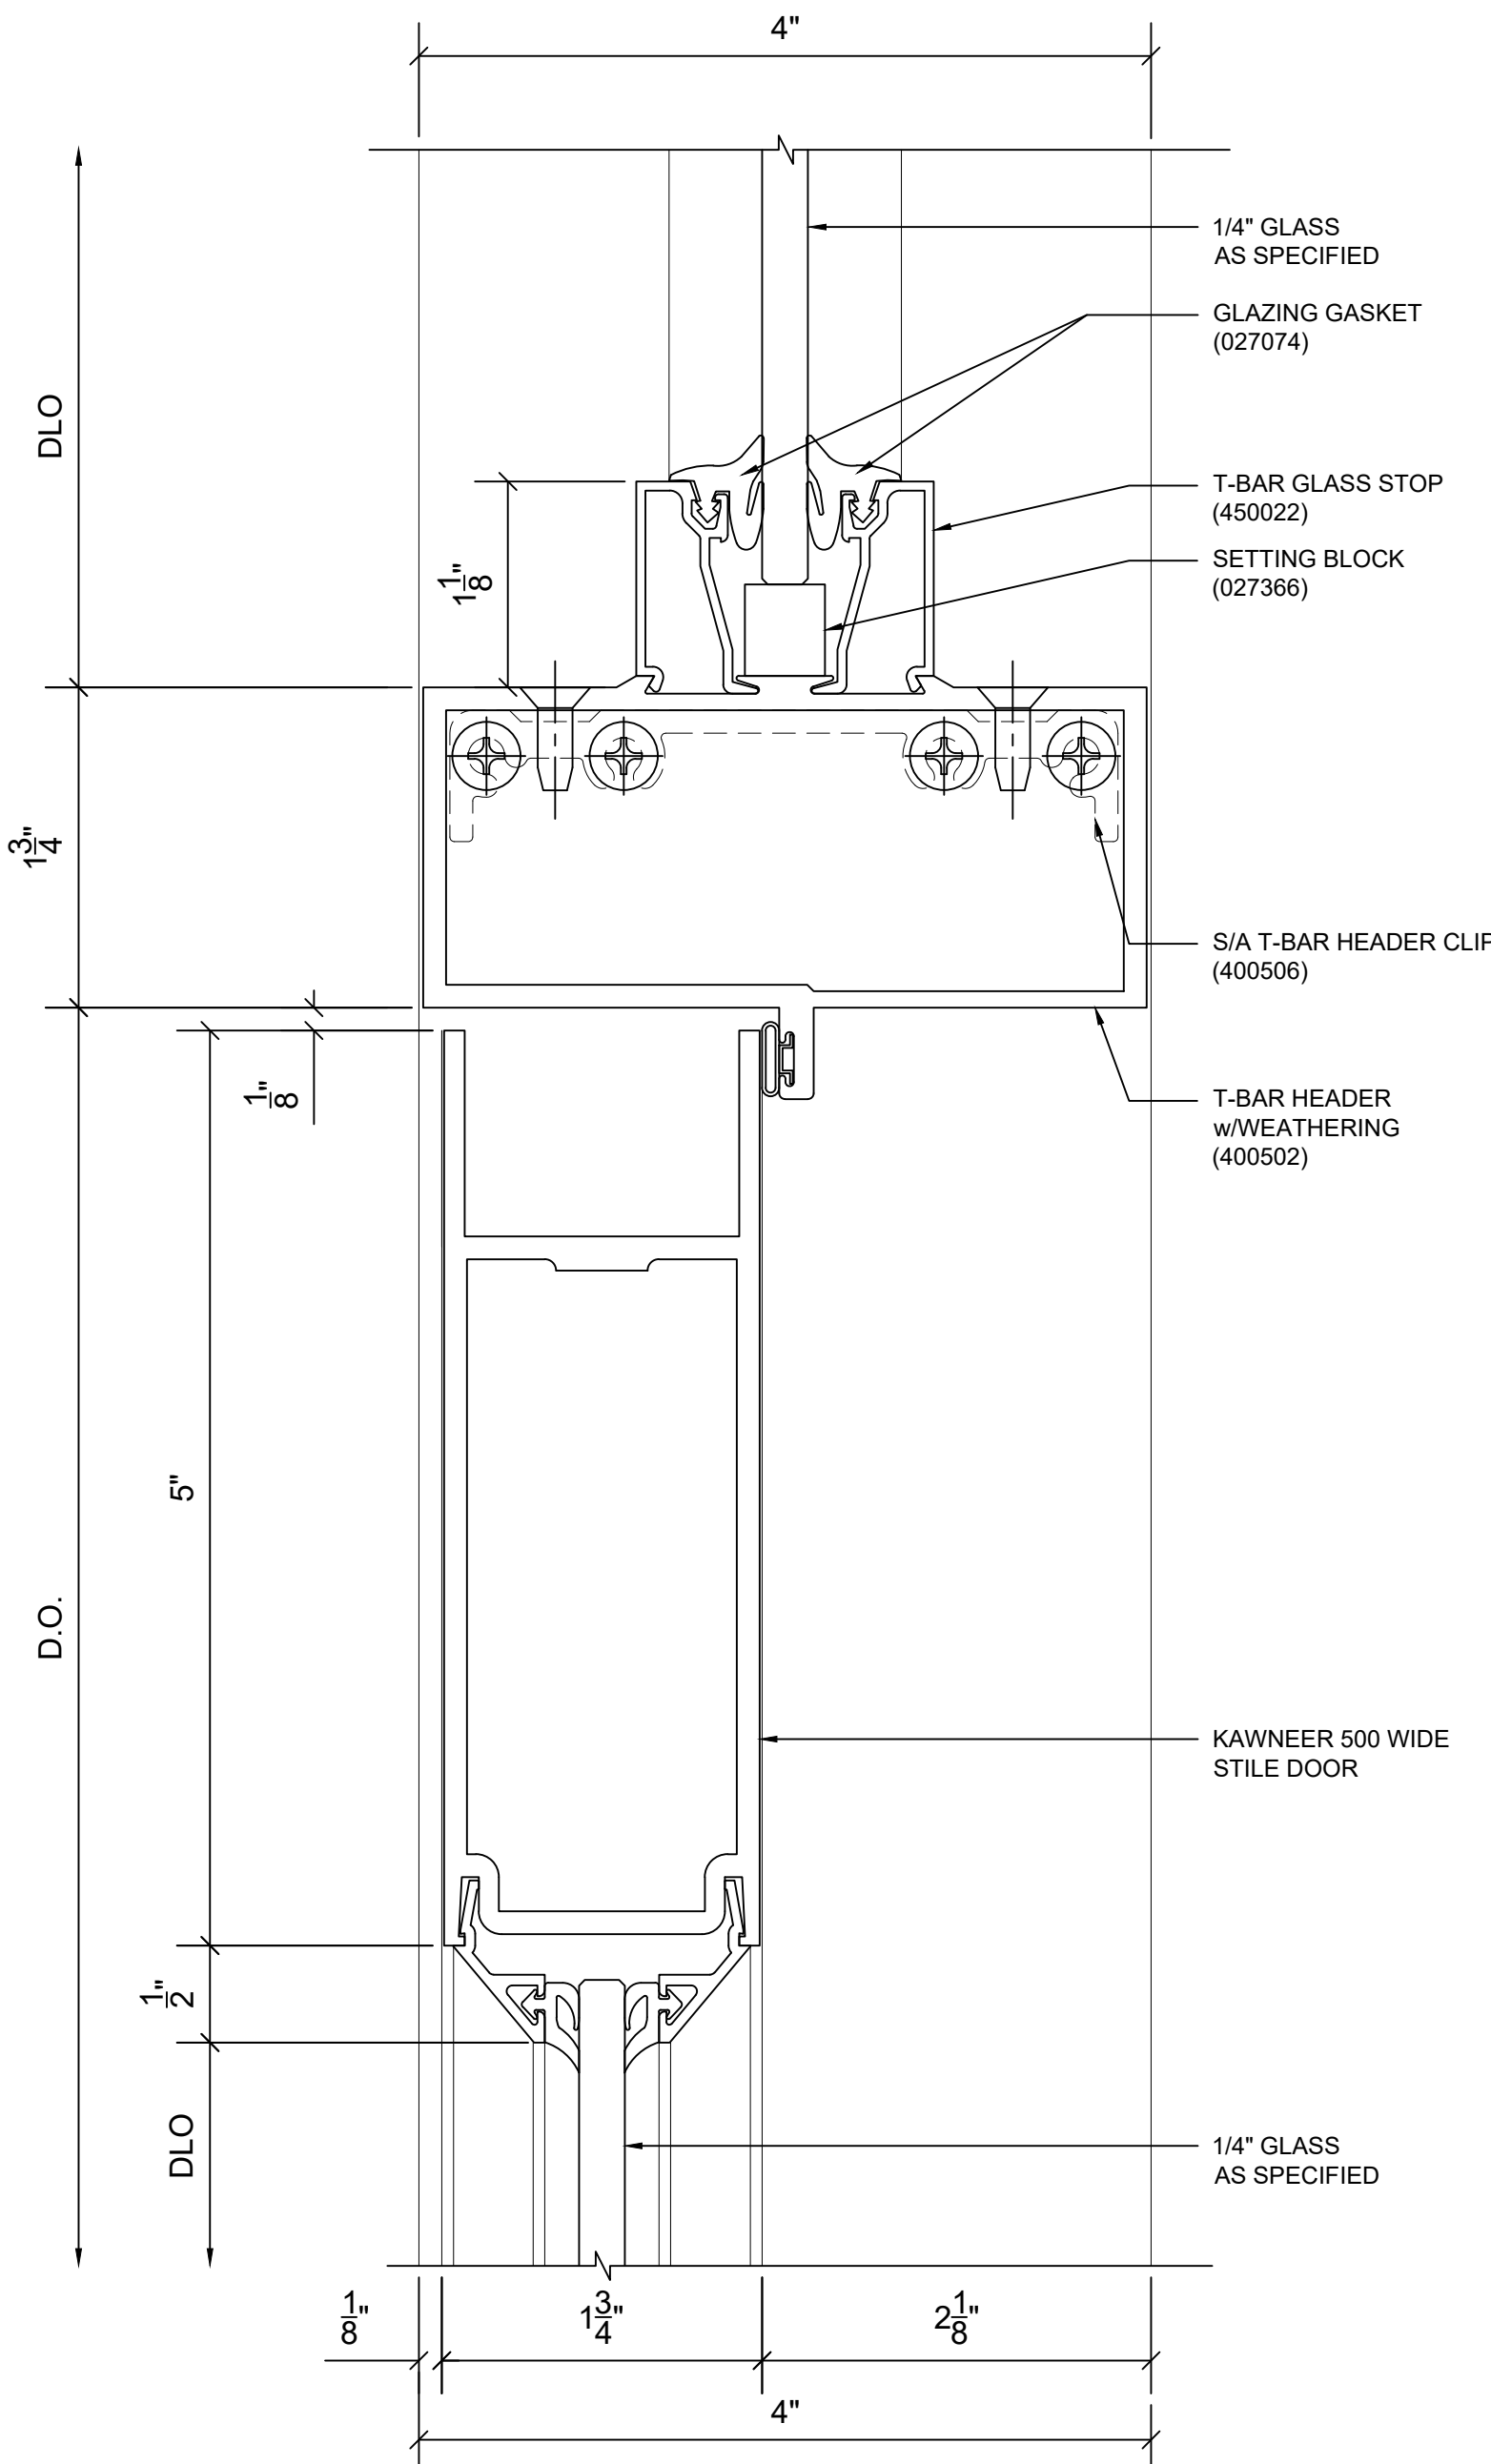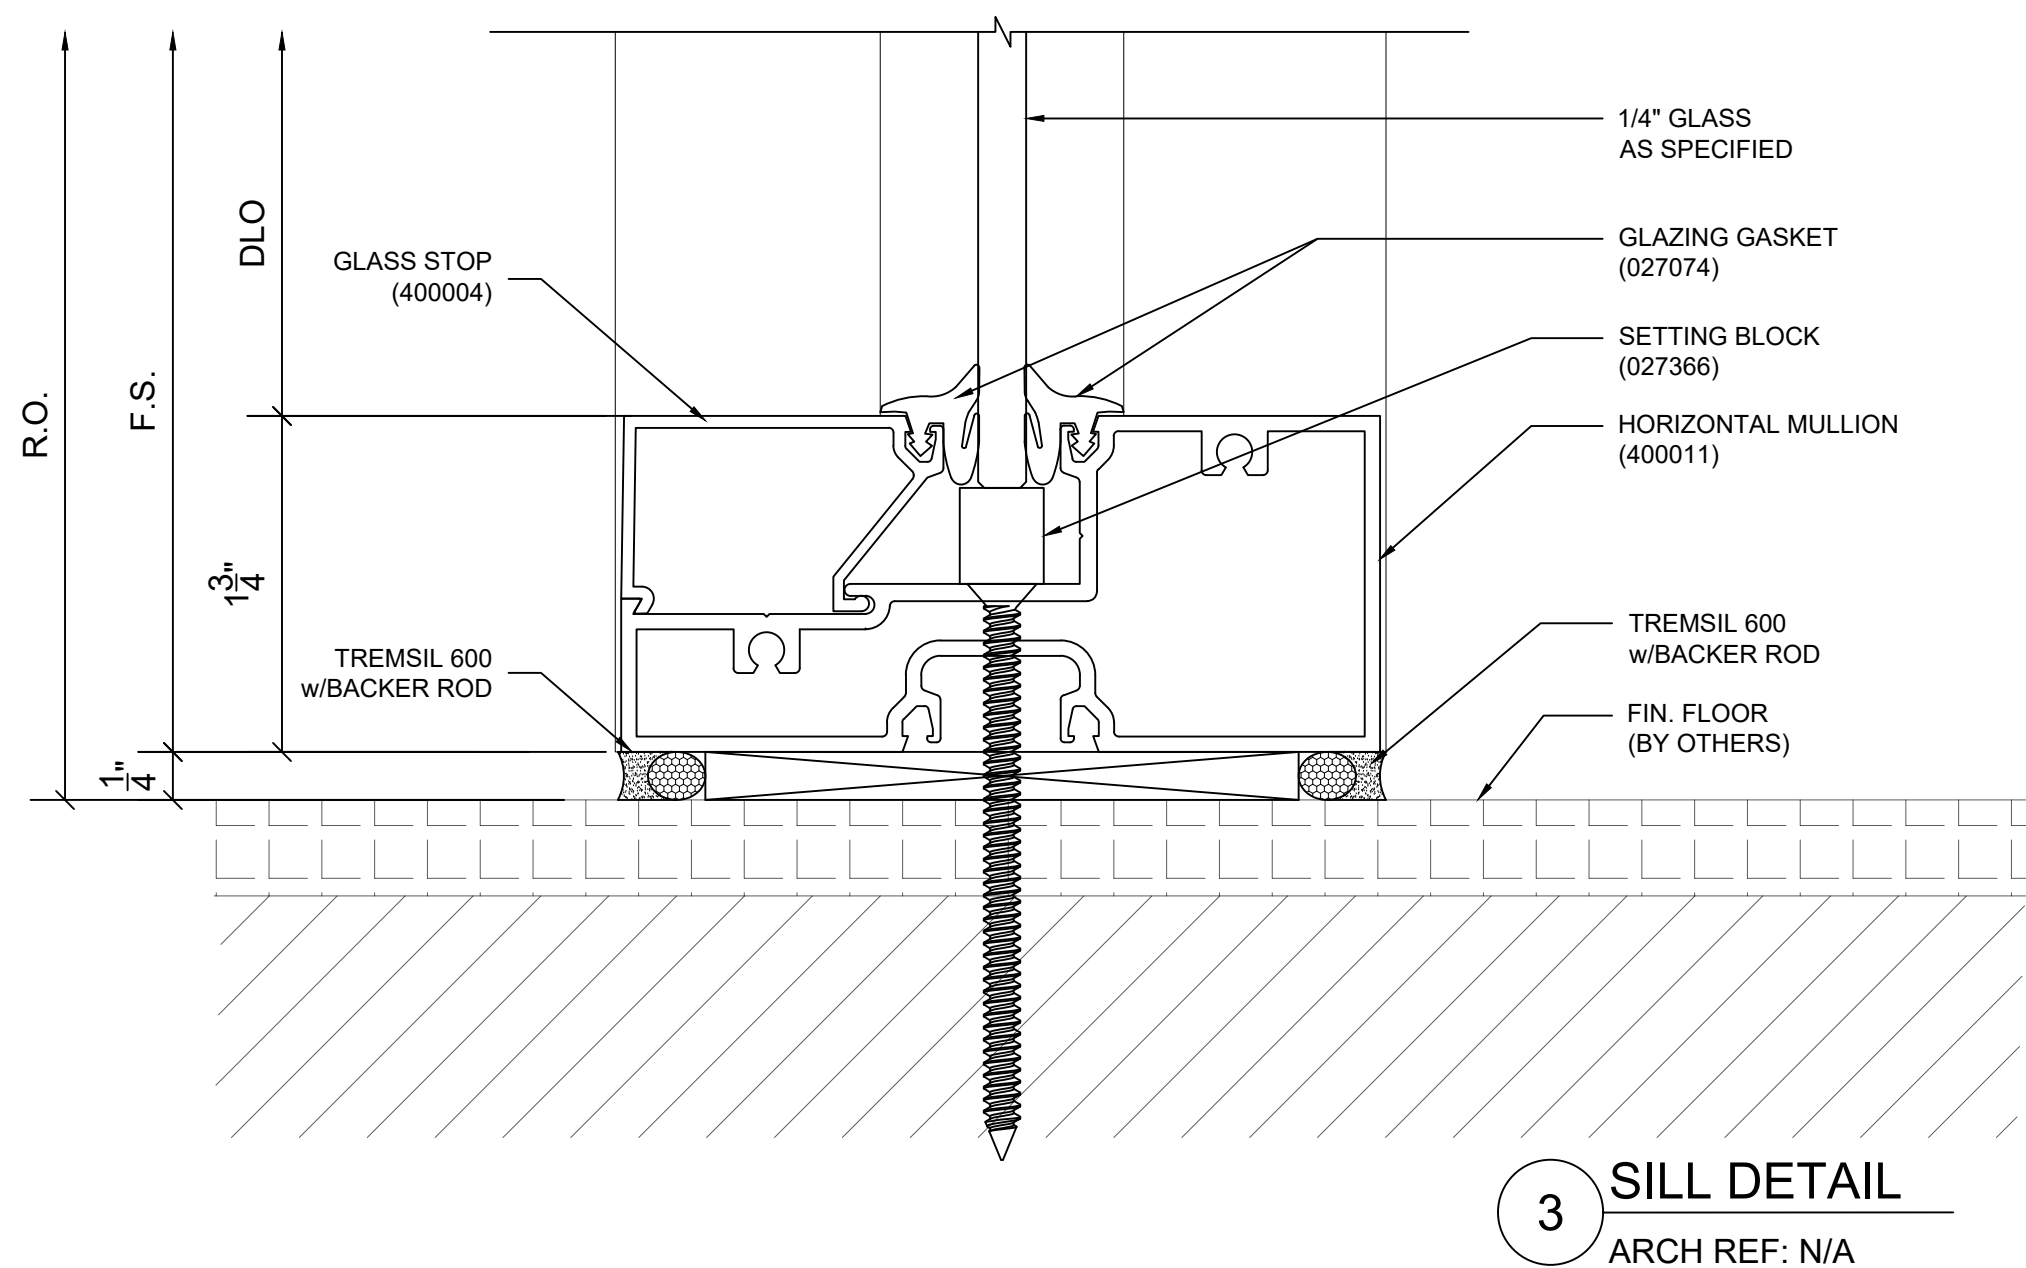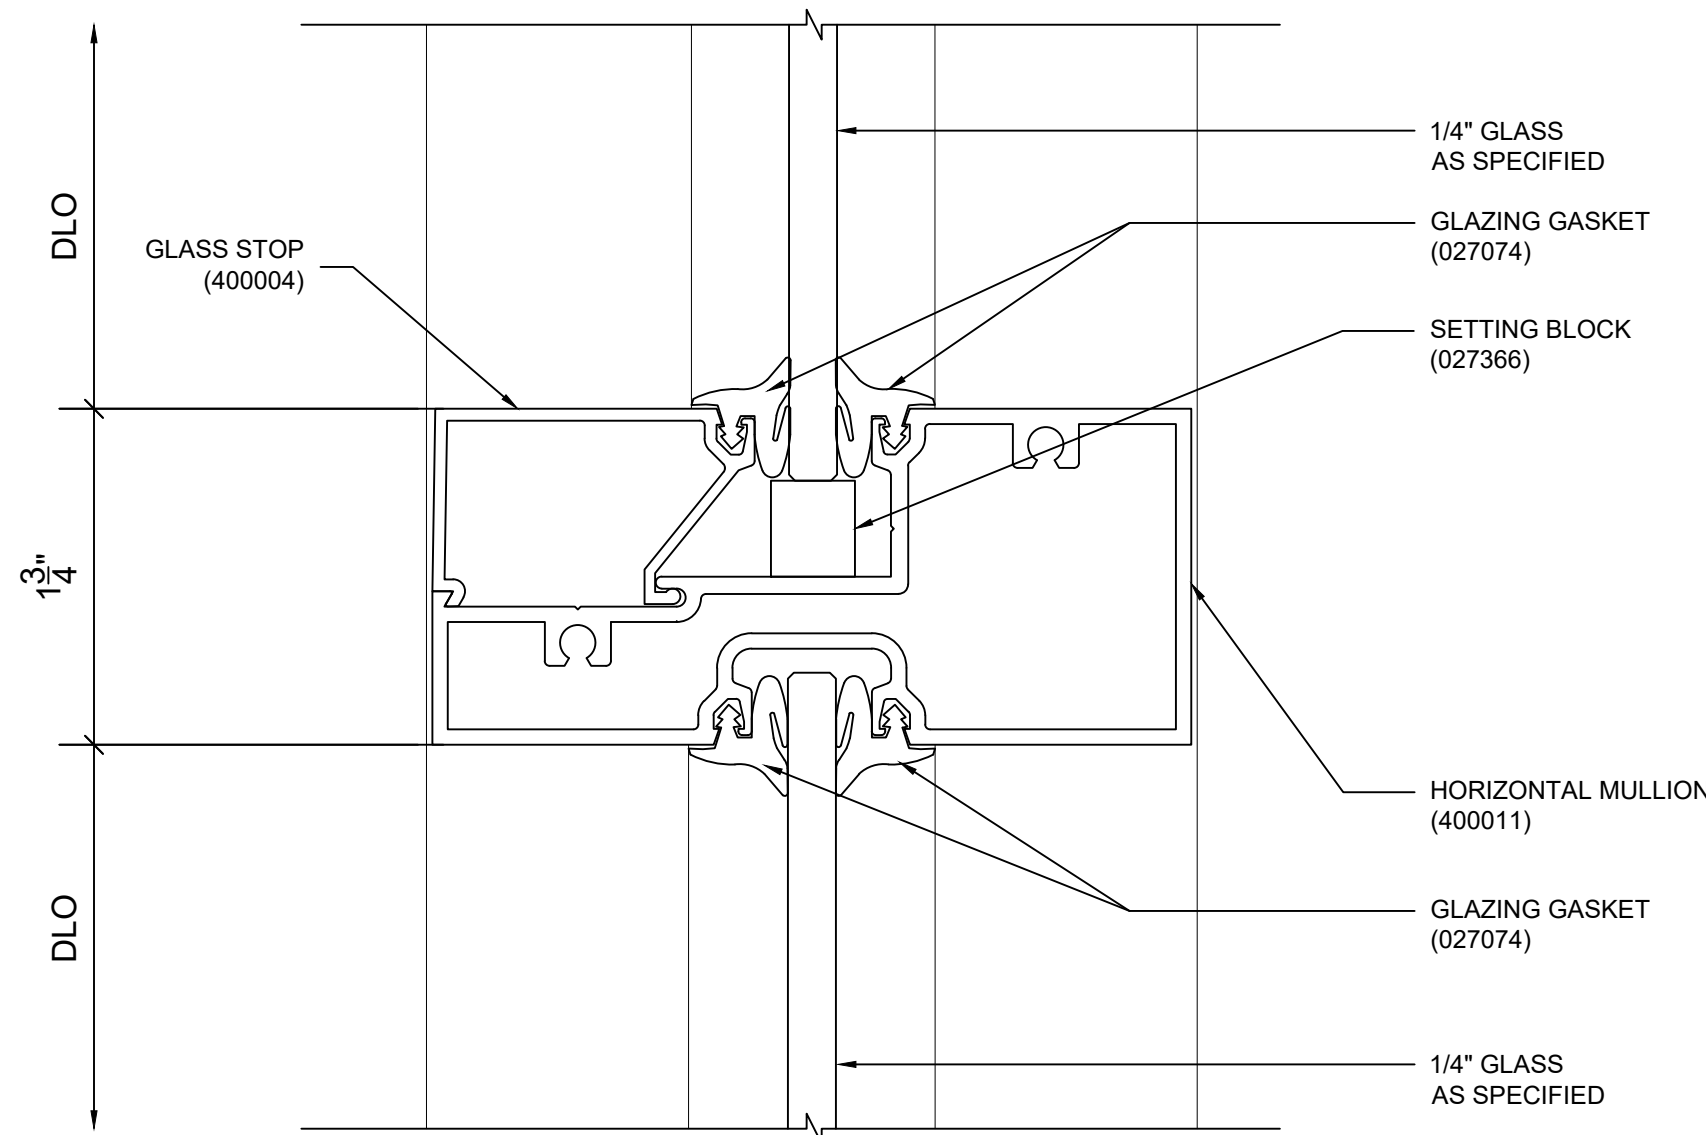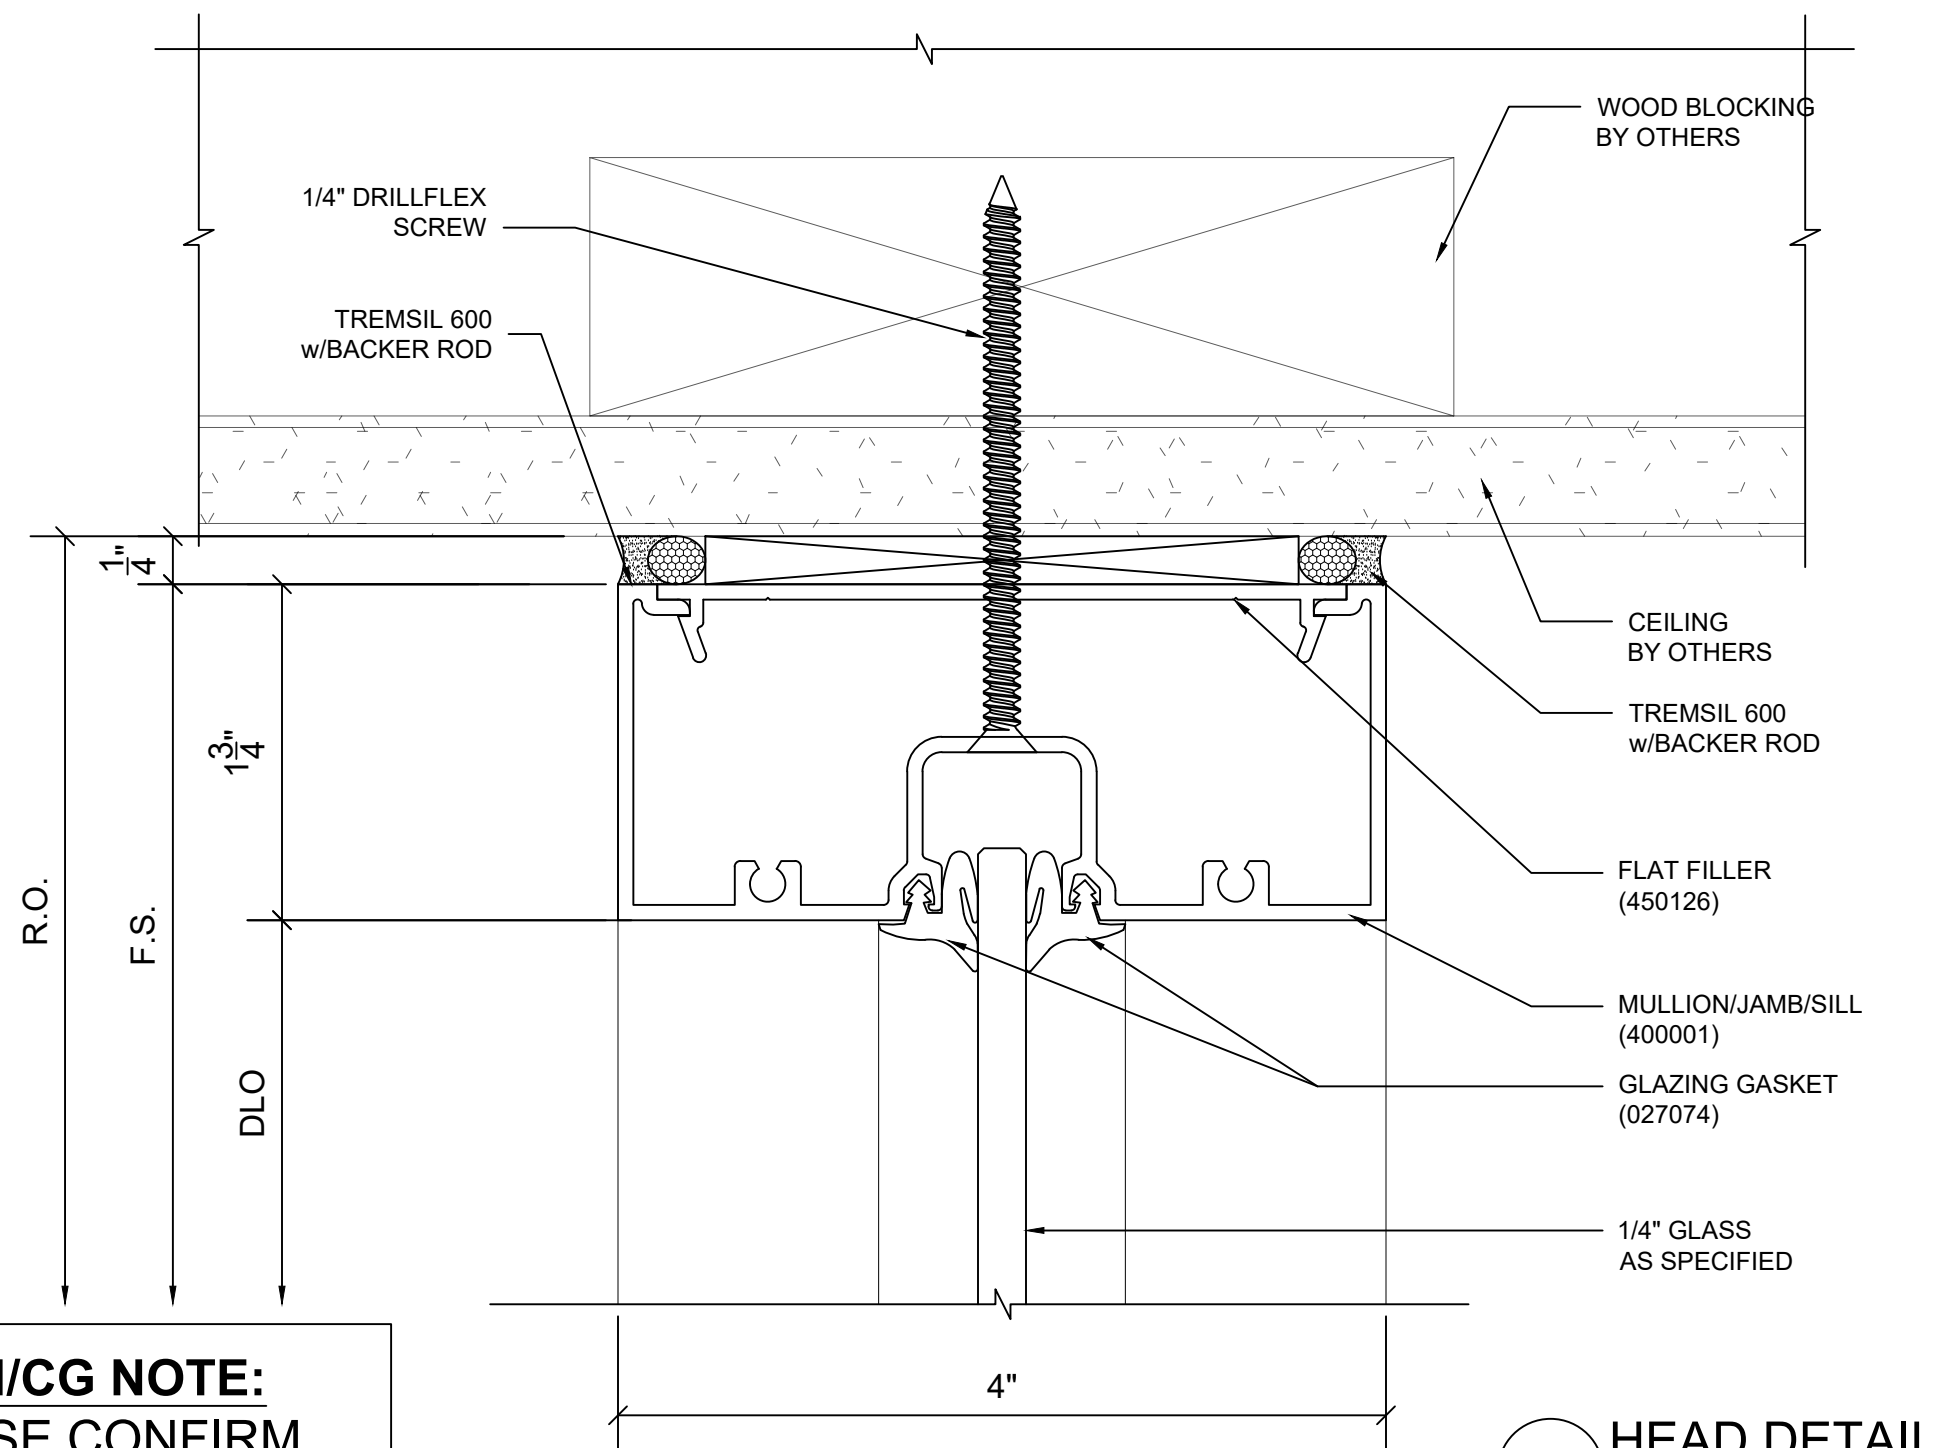


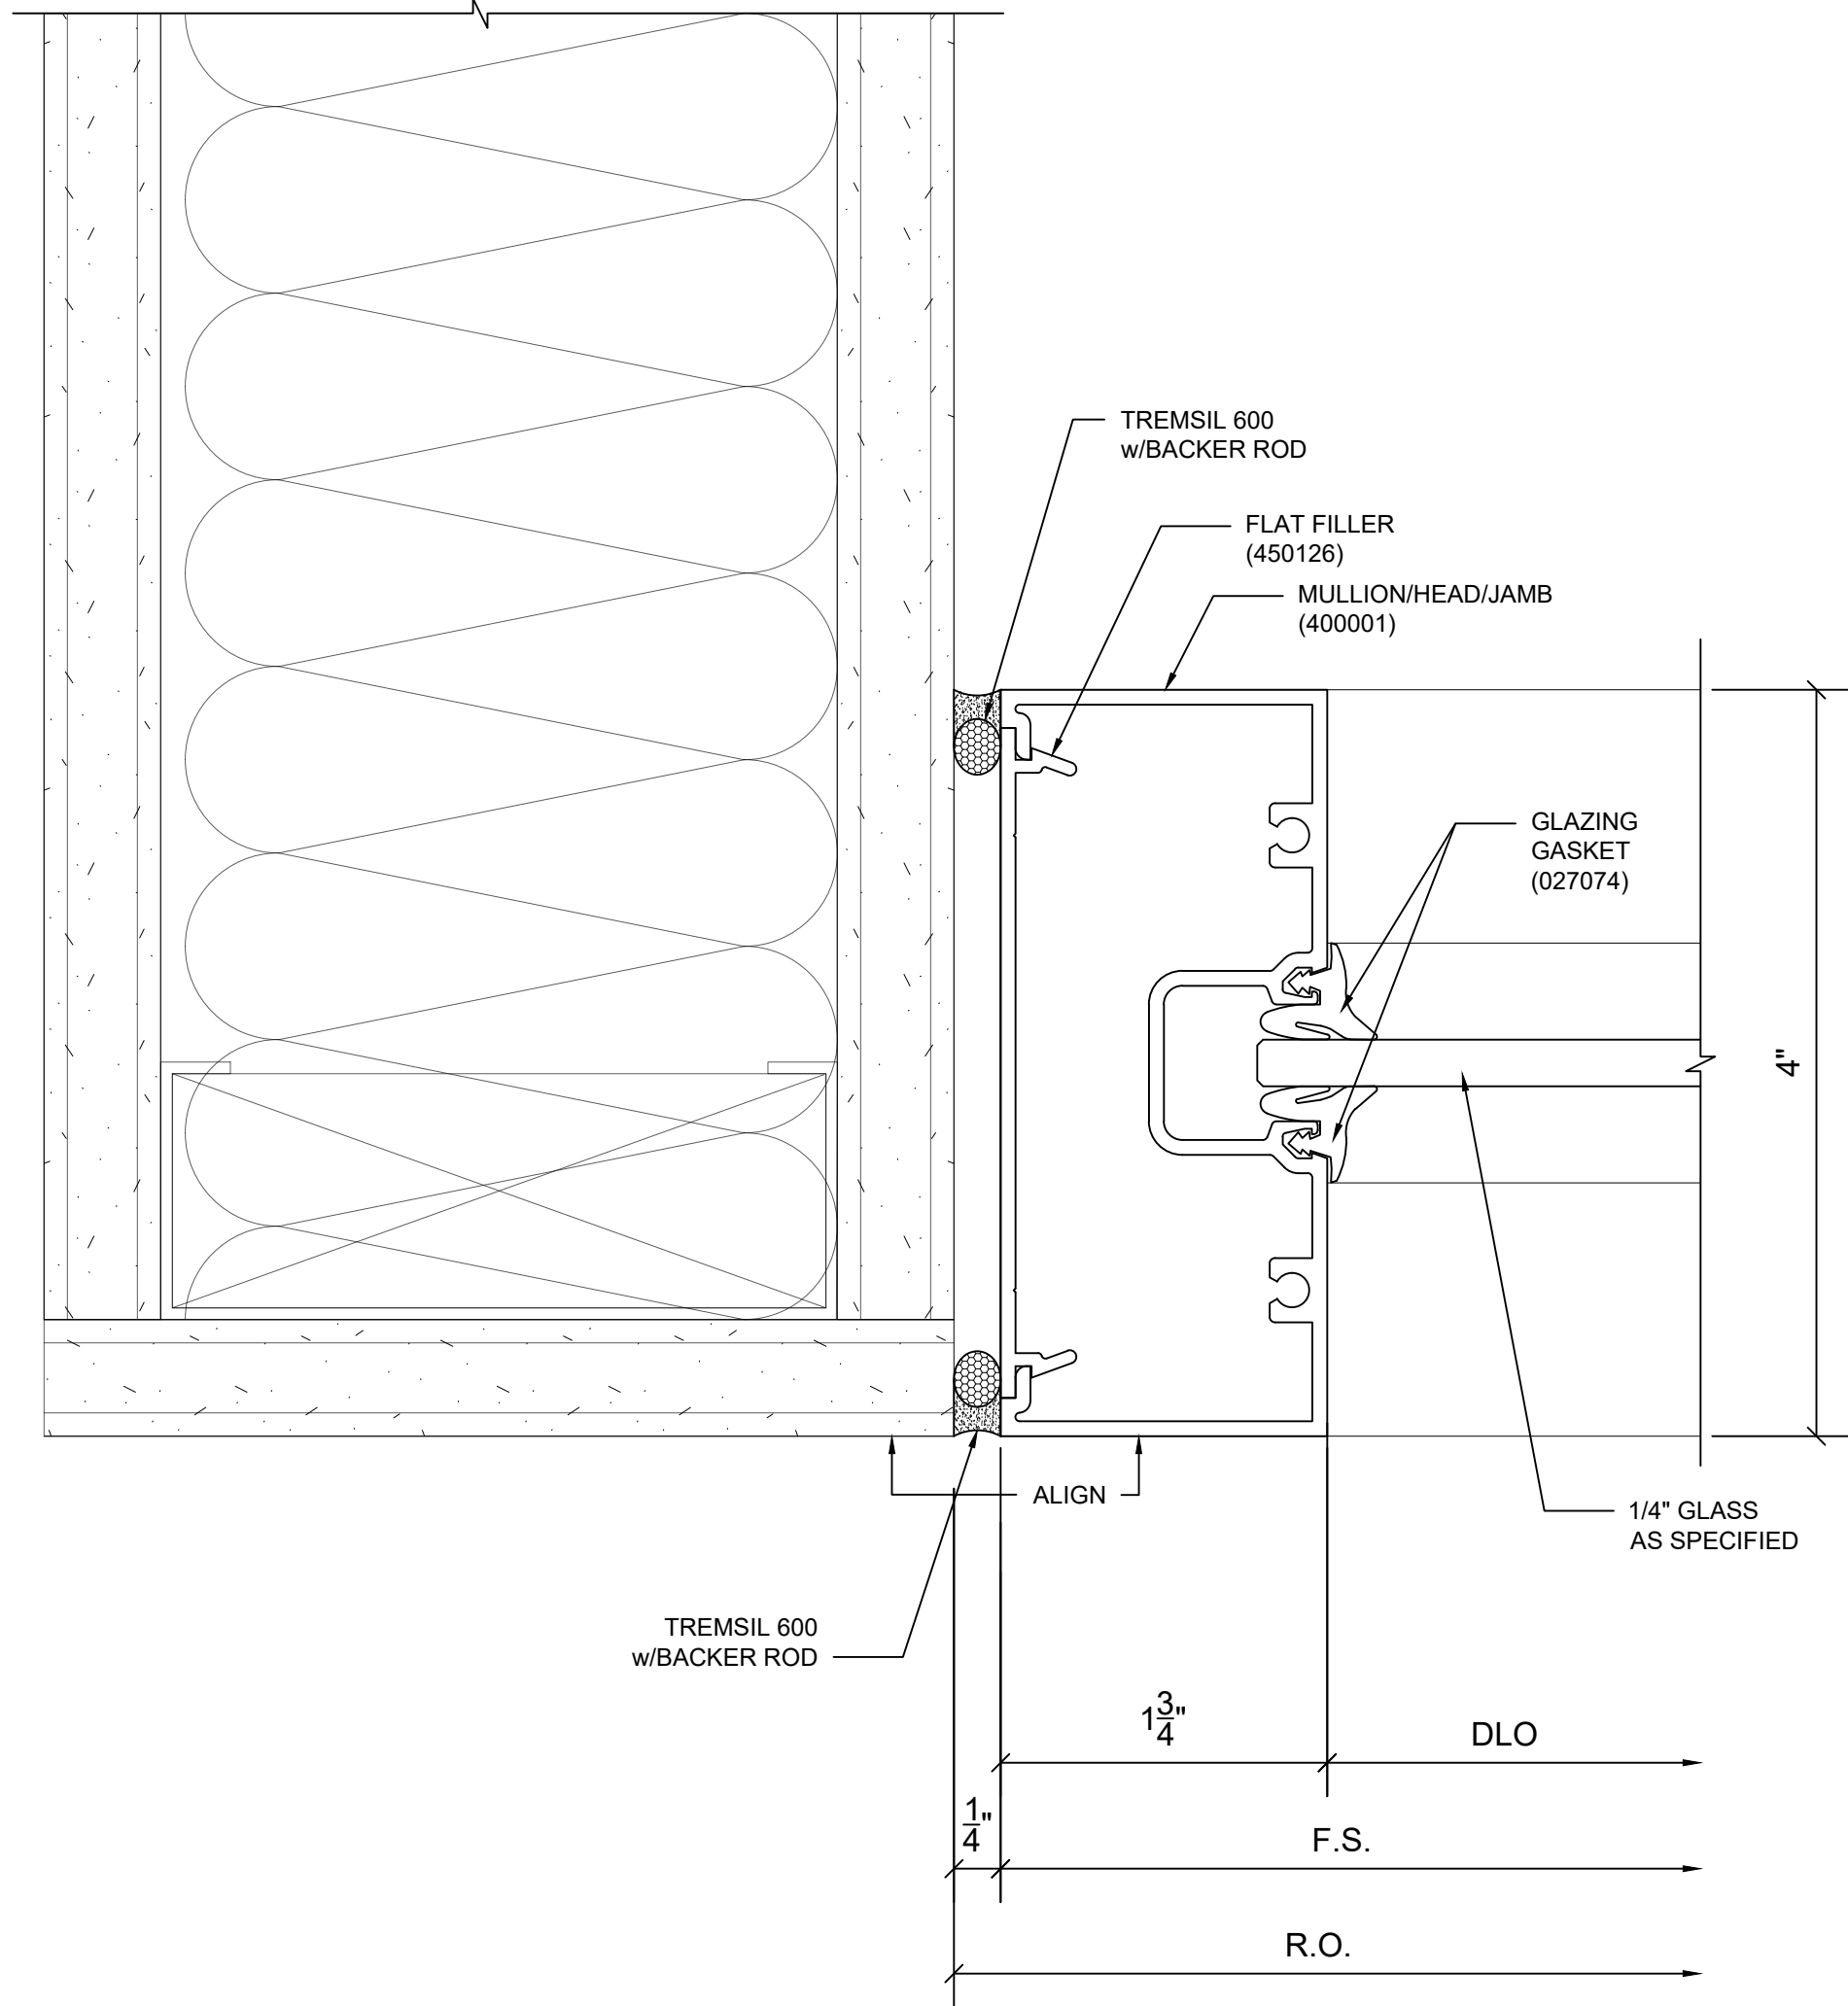


6 JAMB DETAIL
ARCH REF: 14/A-403

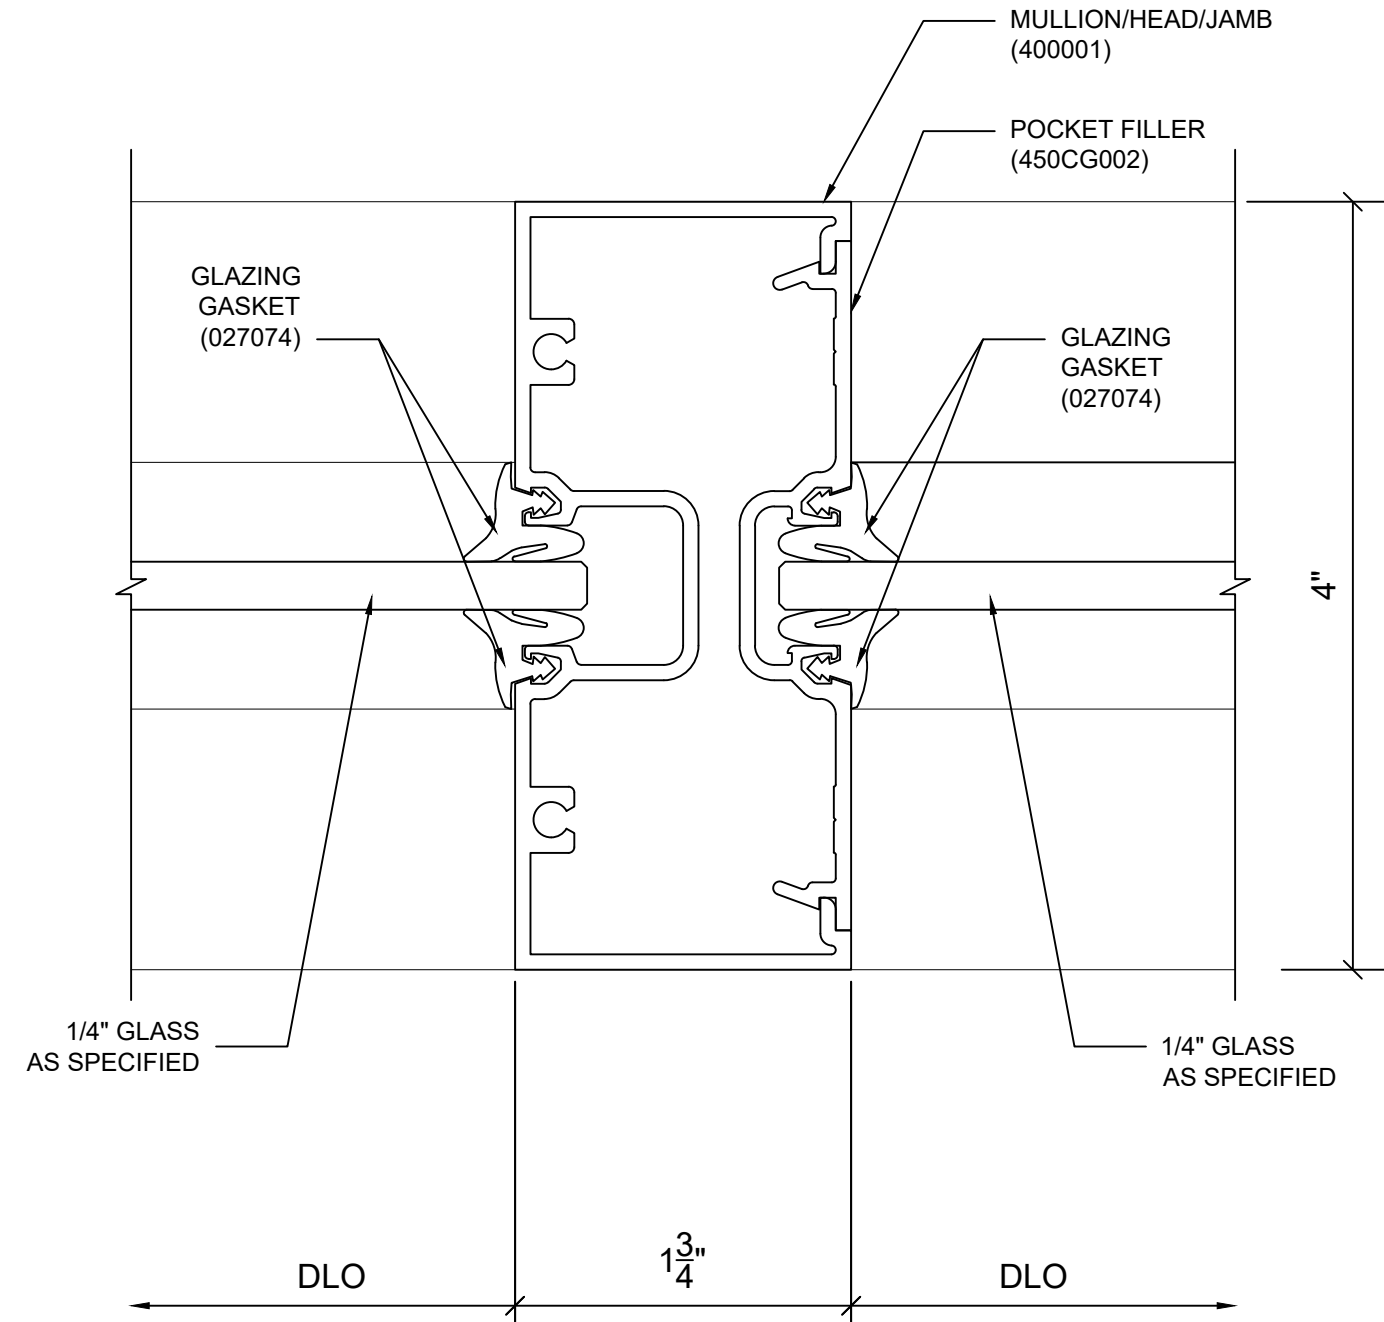

7 VERTICAL DETAILS
ARCH REF: N/A

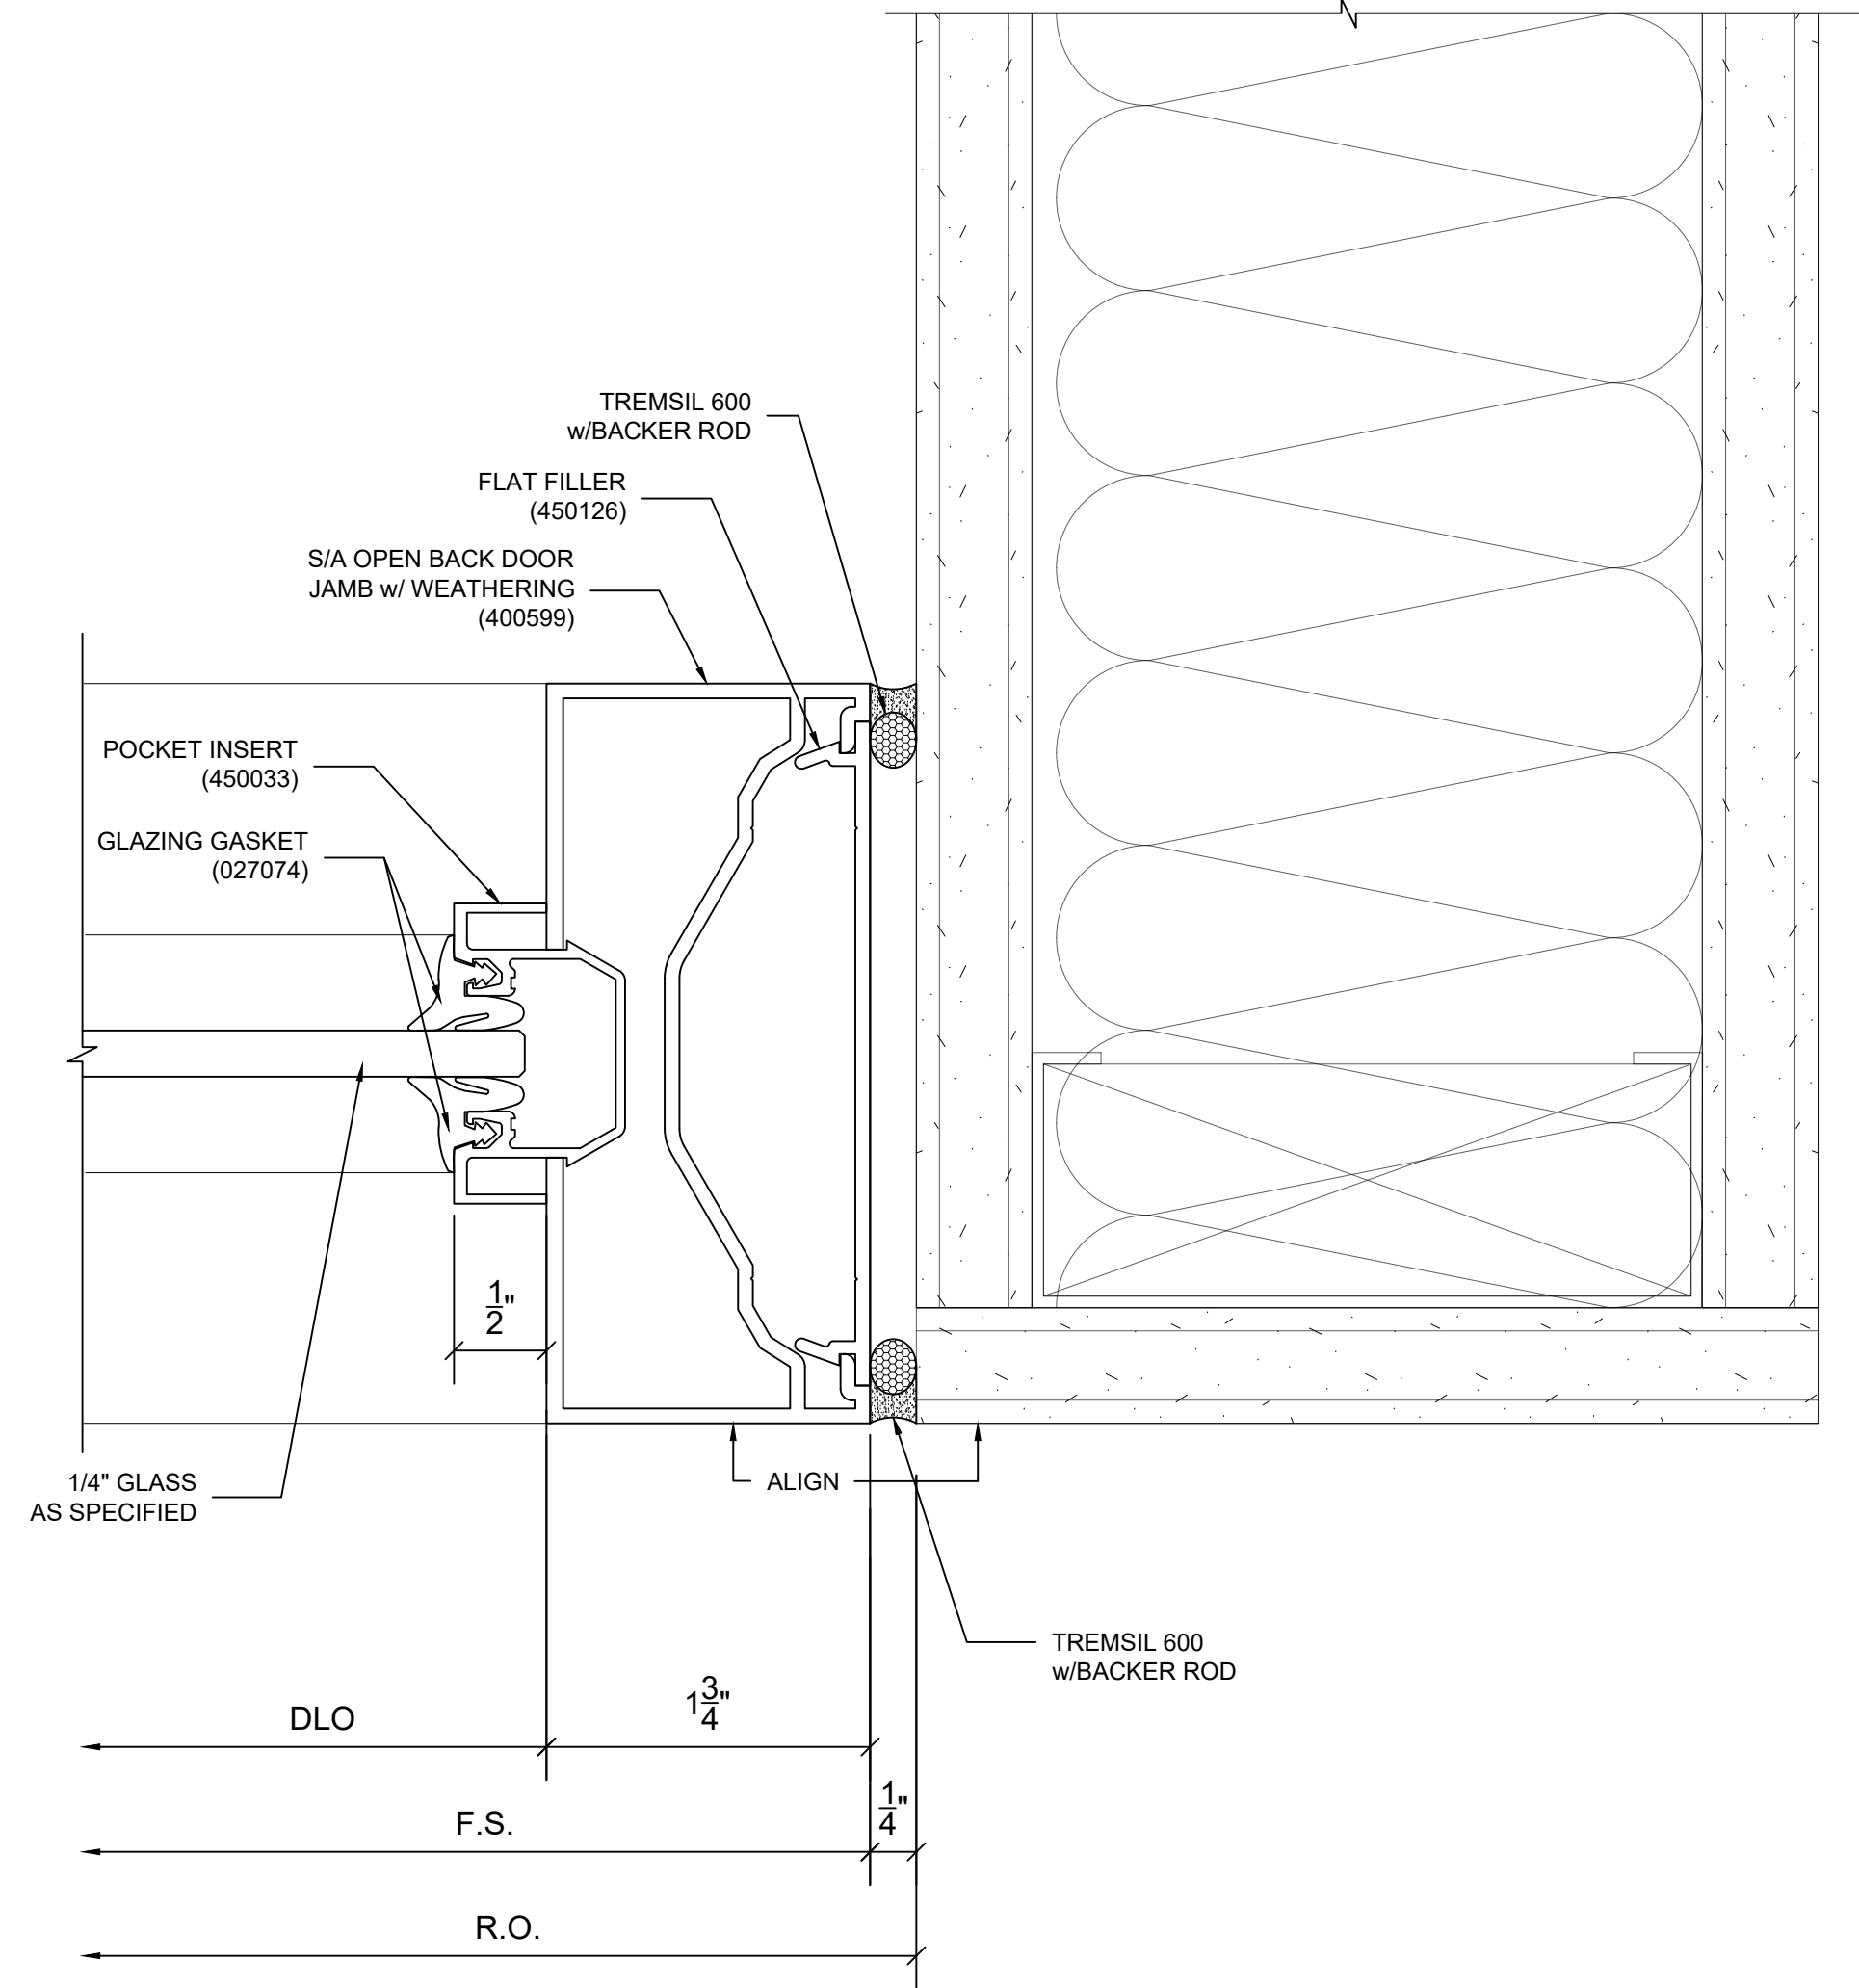

8 JAMB DETAIL @TRANSOM
ARCH REF: N/A

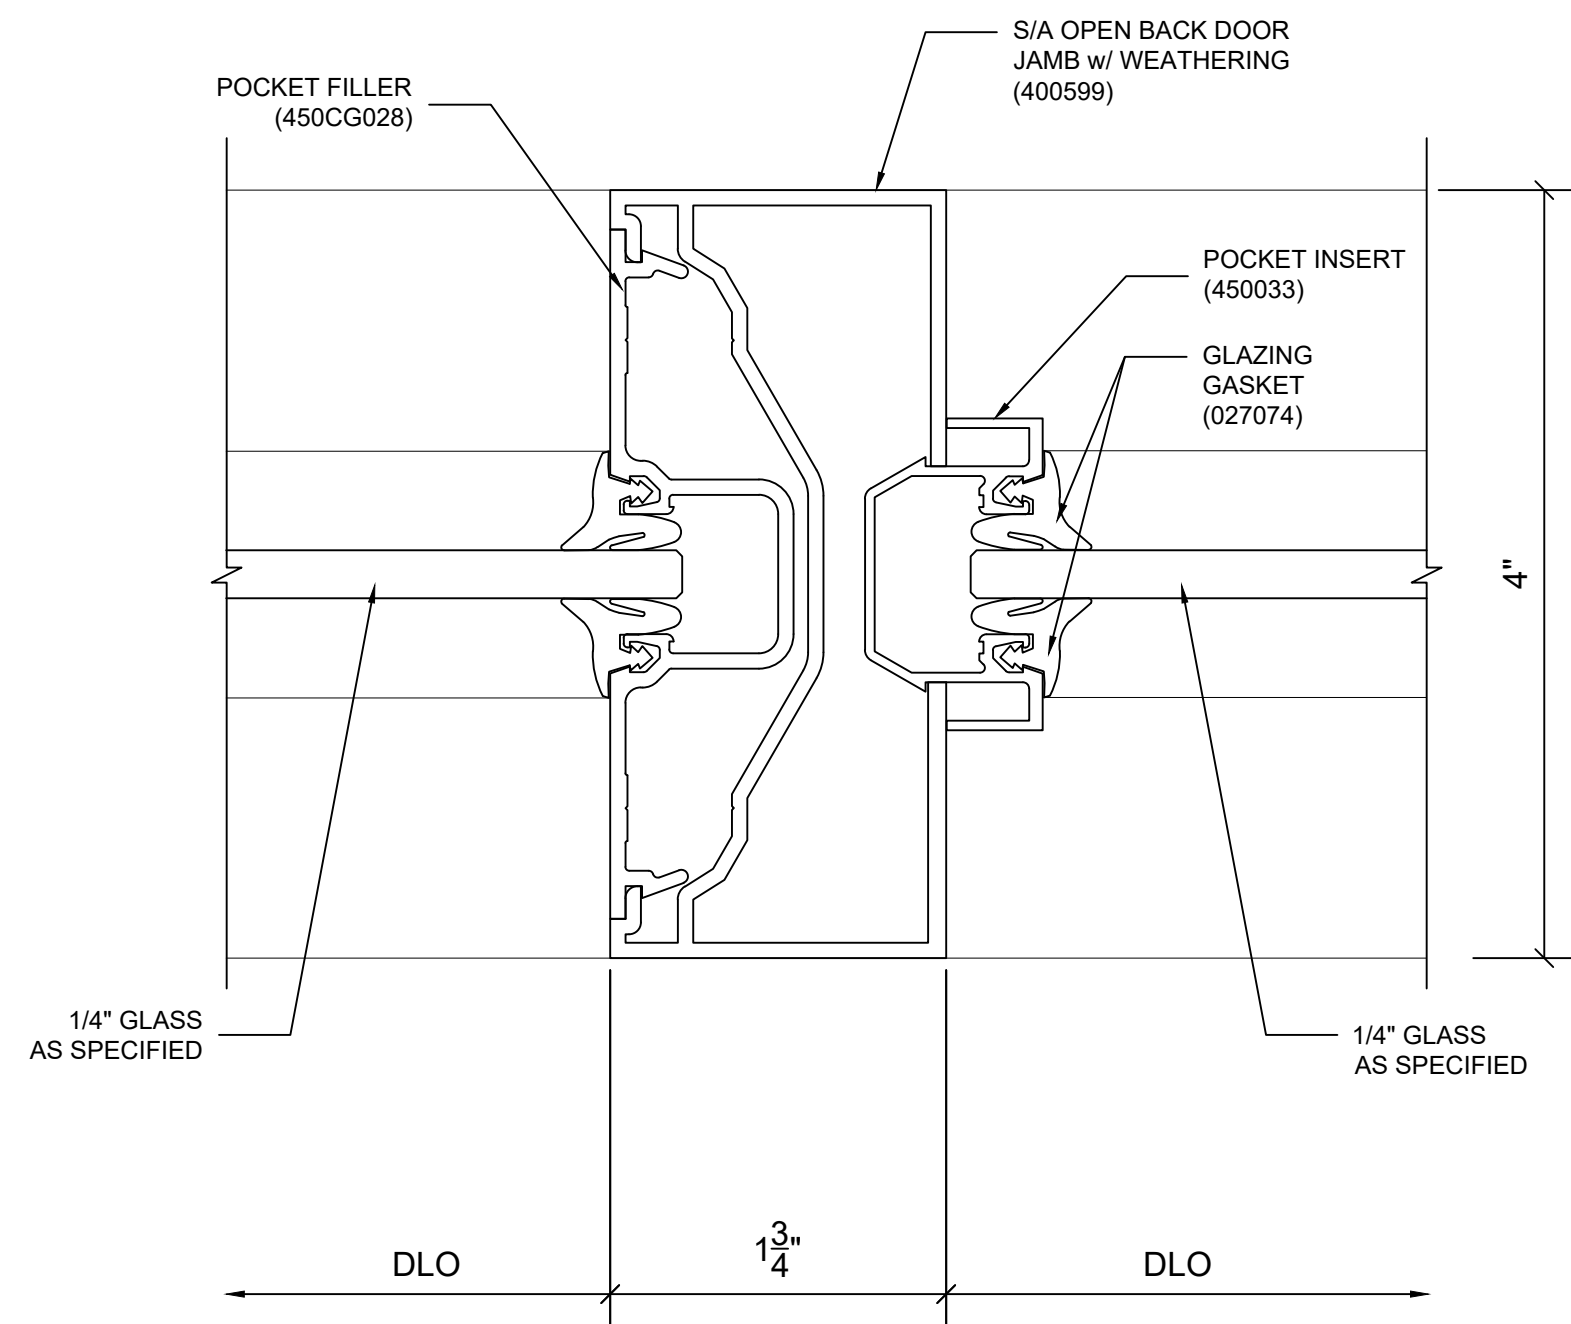

9 VERTICAL DETAIL @ TRANSOM
ARCH REF: N/A

LBH Northwest Hospital
5401 Old Court Rd
Randallstown, MD 21133

ARCHITECT:
Willmot Sanz
77 Upper Rock Ct Suite 100
Rockville, MD 20850
(301) 590-2900

GENERAL CONTRACTOR:
DPR Construction
6716 Alexander Bell Dr #110
Columbia, MD 21046
(410) 423-0075

REV	DATE	DESCRIPTION
00	11/08/24	FIRST SUBMITTAL
01		
02		
03		
04		

LBH Northwest Hospital
5401 Old Court Rd
Randallstown, MD 21133

ARCHITECT:
Willmot Sanz
77 Upper Rock Ct Suite 100
Rockville, MD 20850
(301) 590-2900

GENERAL CONTRACTOR:
DPR Construction
6716 Alexander Bell Dr #110
Columbia, MD 21046
(410) 423-0075


DESCRIPTION

REV DATE FIRST SUBMITTAL


SCALE: FULL
DRAWN BY: AF
JOB NUMBER: G24-016

PAGE: D3.03

ISF DETAILS

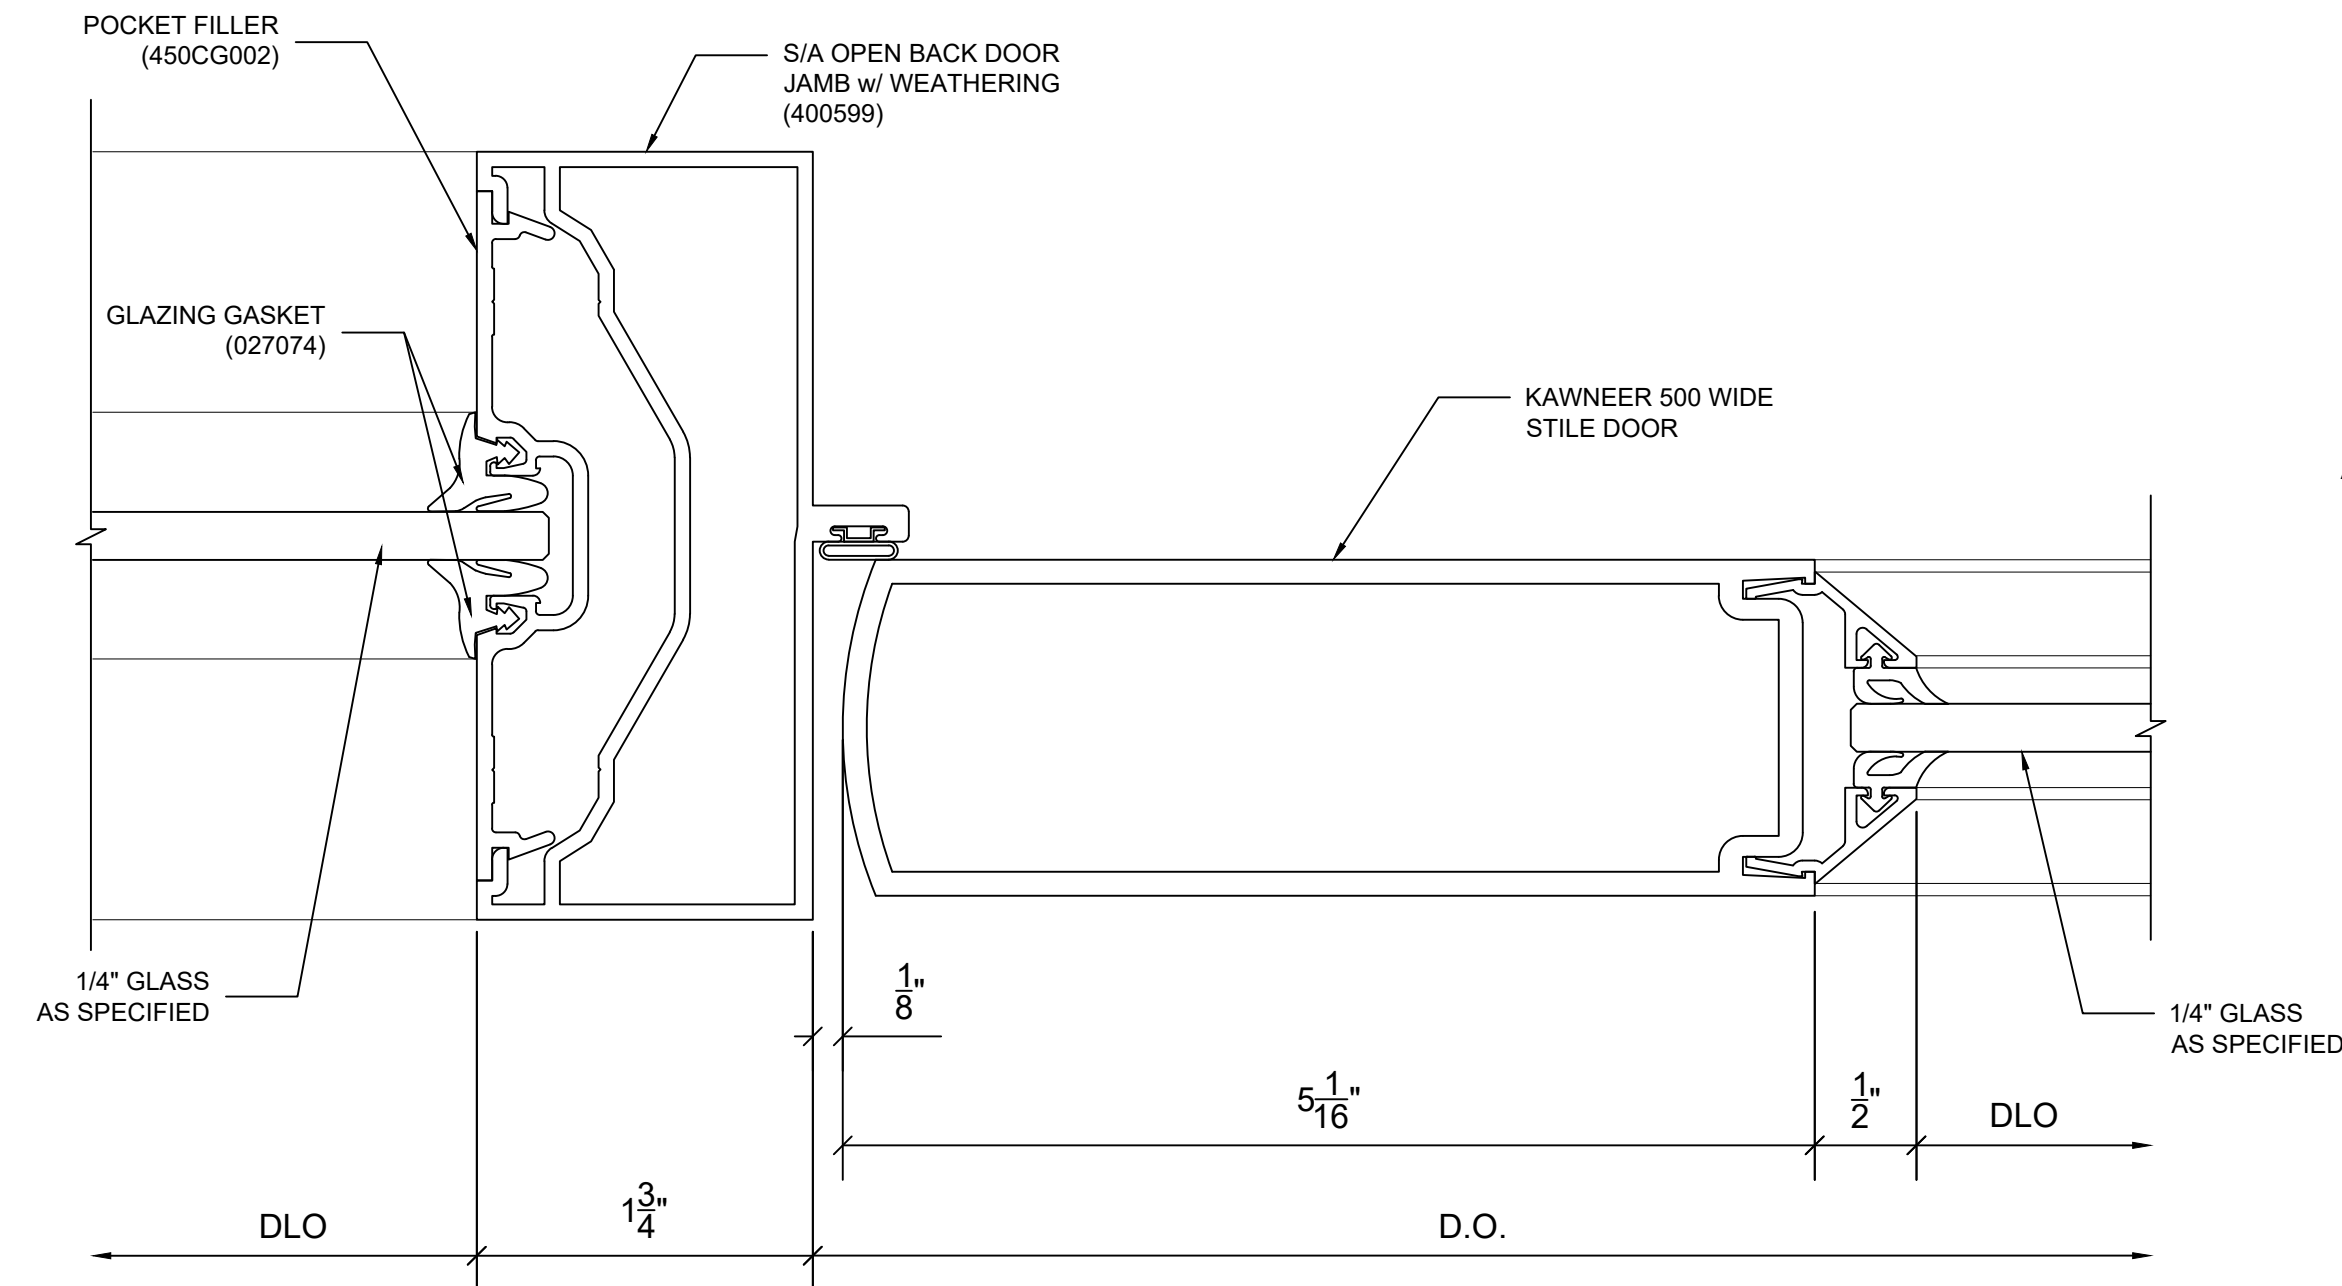

10 DOOR JAMB @LOCK/PULL SIDE
ARCH REF: N/A

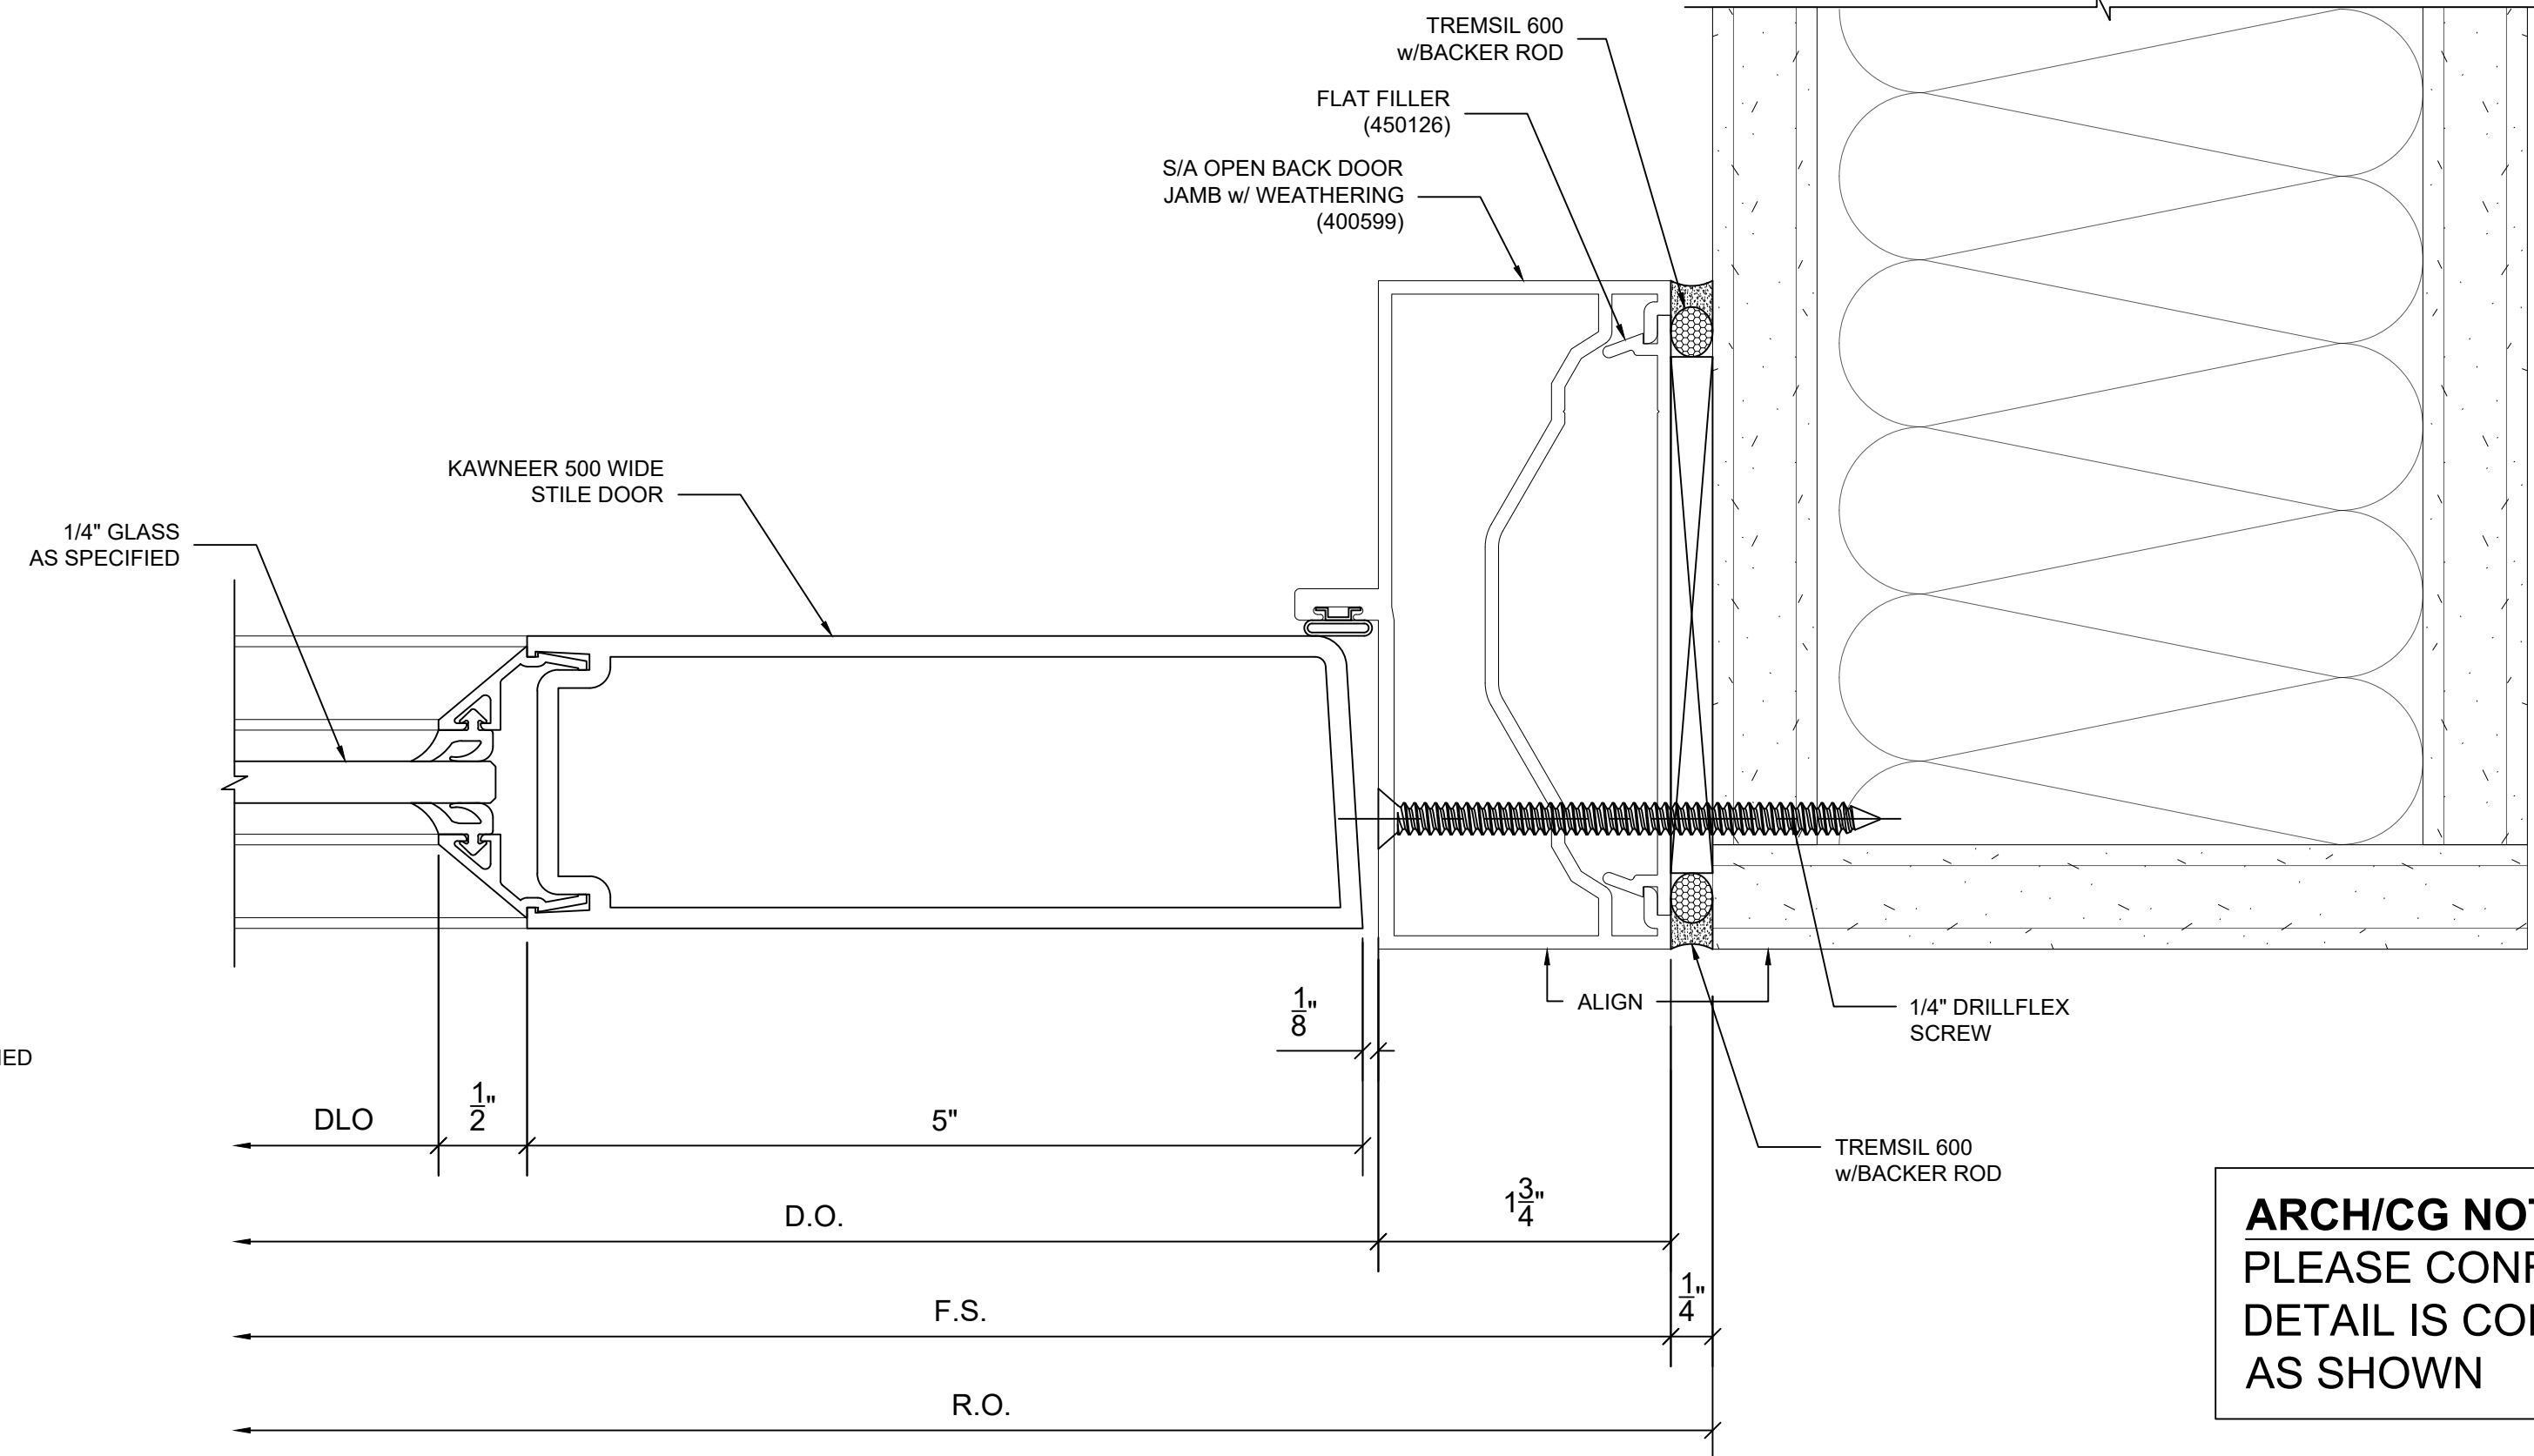


11 DOOR JAMB @HINGE SIDE
ARCH REF: N/A

ARCH/CG NOTE:
PLEASE CONFIRM
DETAIL IS CORRECT
AS SHOWN


ARCH/CG NOTE:
PLEASE CONFIRM
DETAIL IS CORRECT
AS SHOWN

ENTRY
VERSTIBULE


EXTERIOR

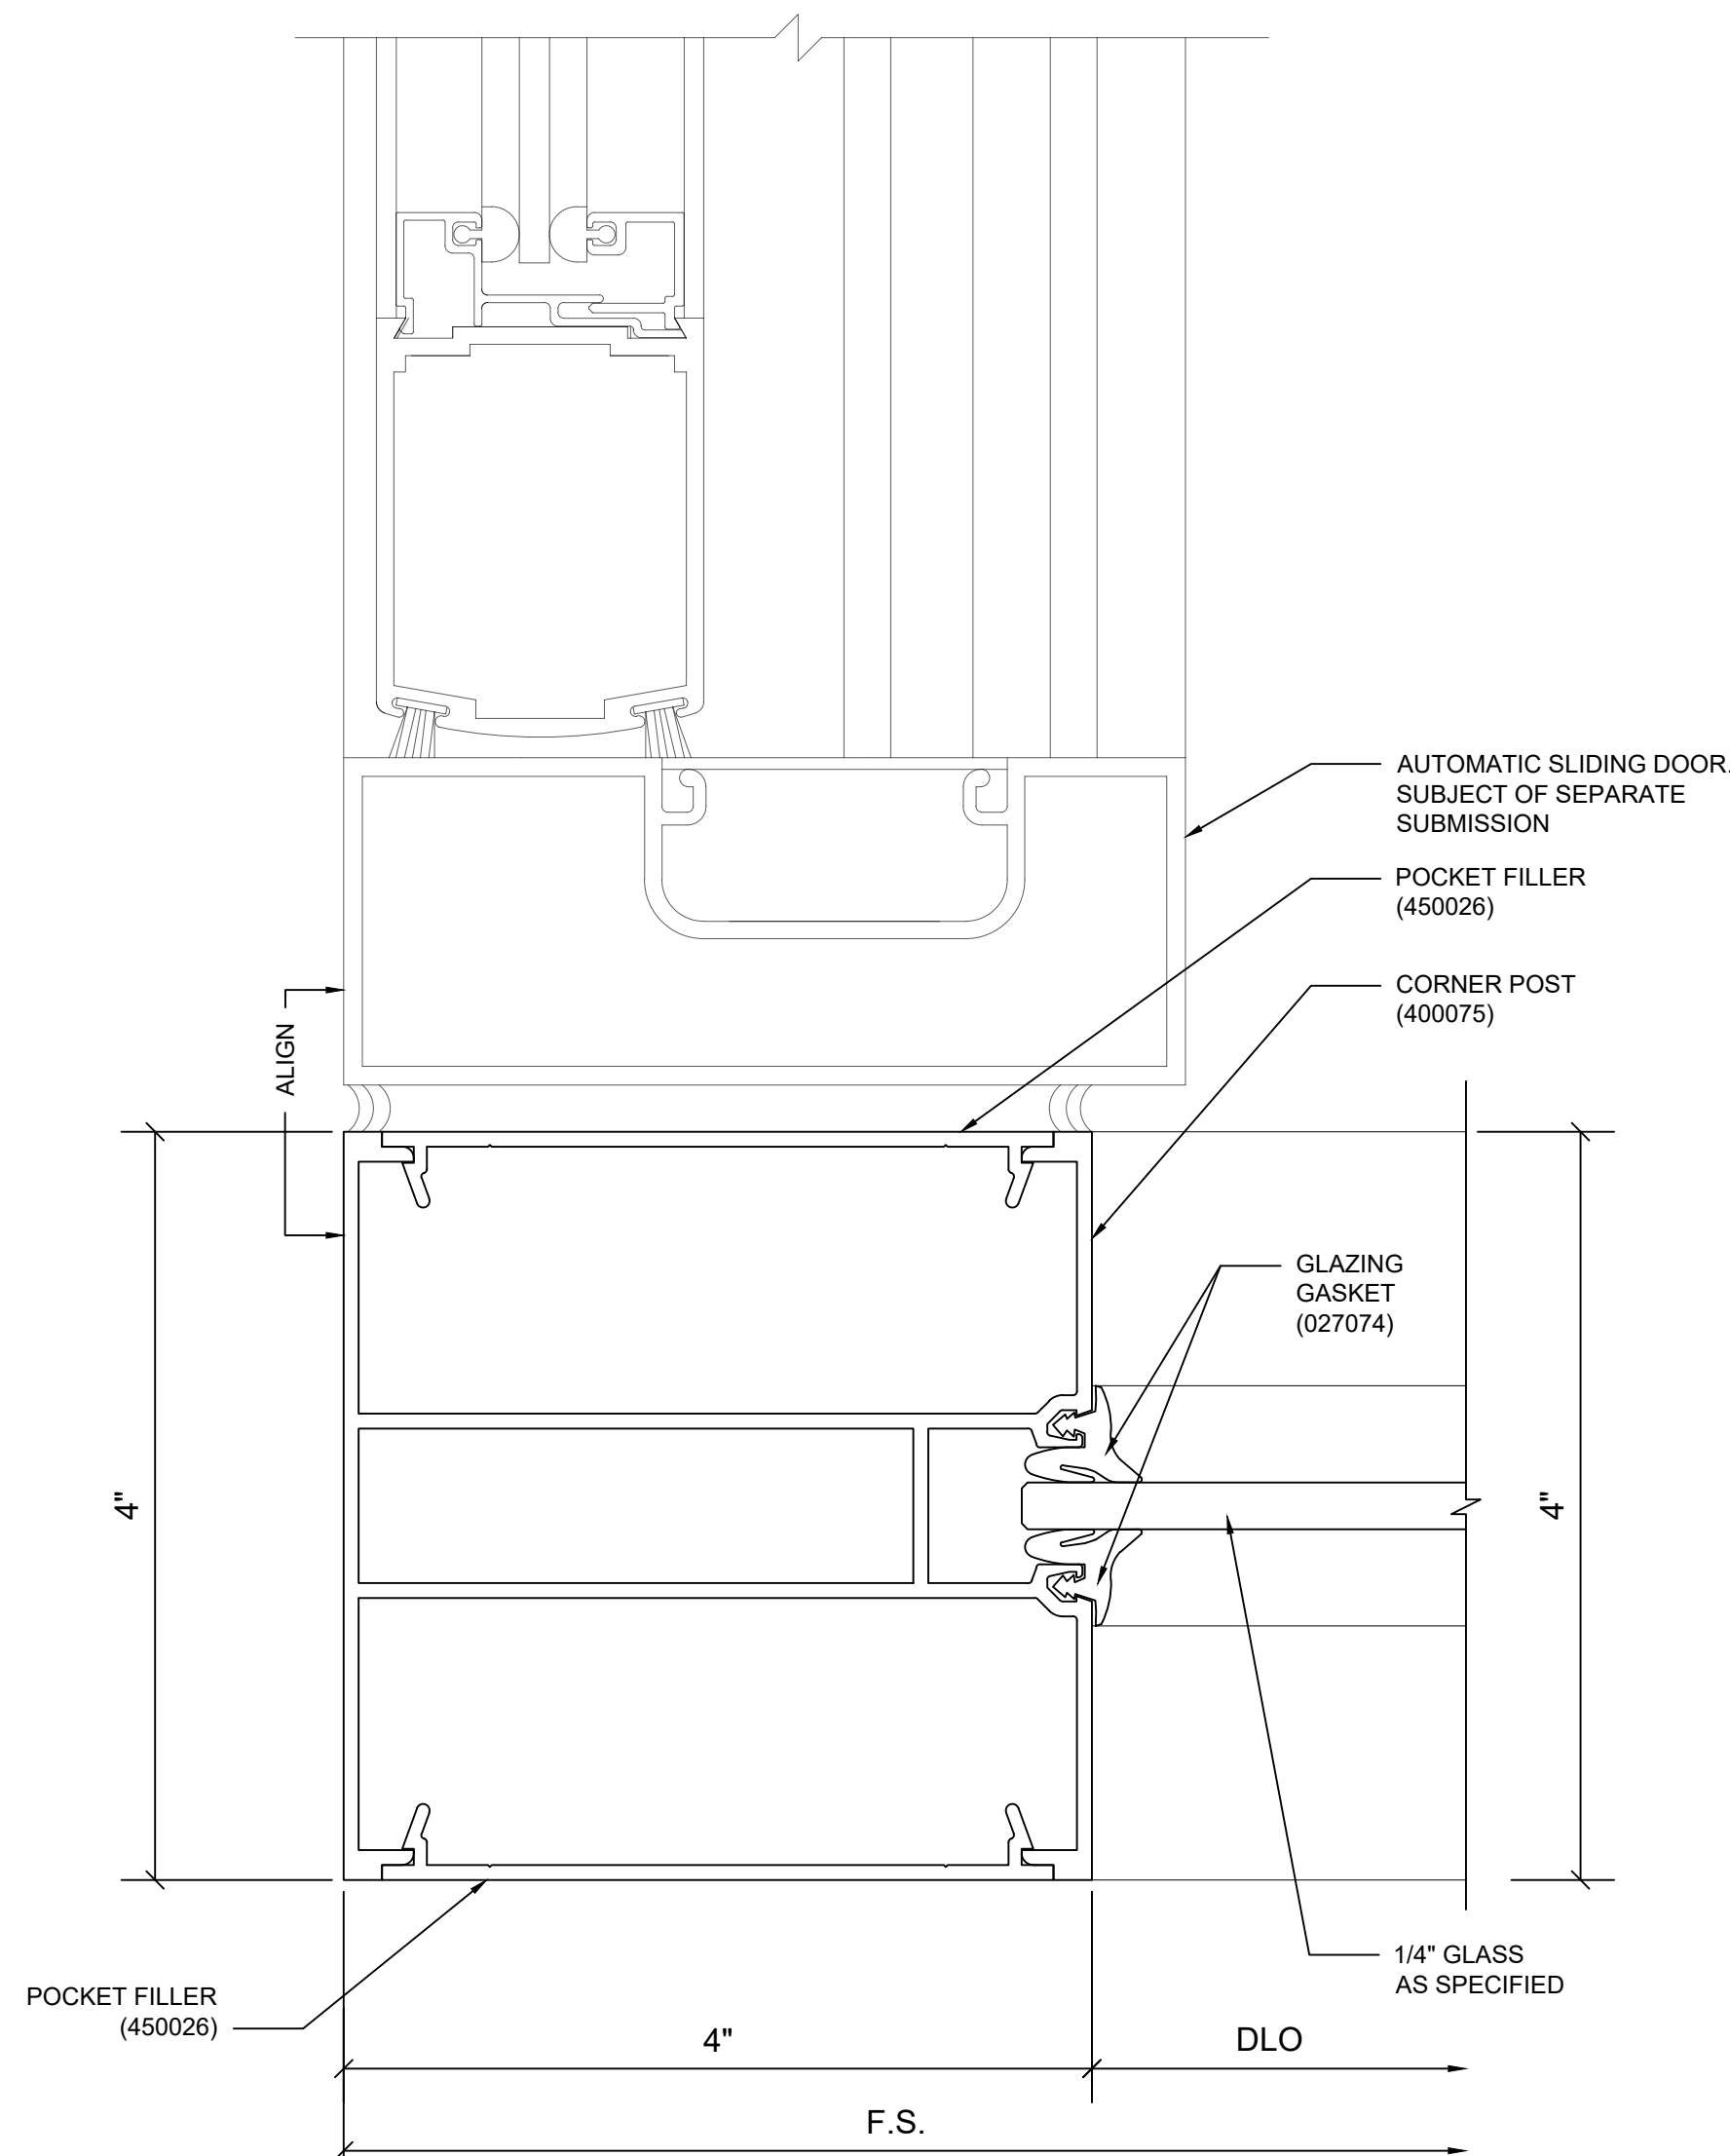


12 CORNER DETAIL@SLIDER
ARCH REF: 12/A-403 (SIM.)

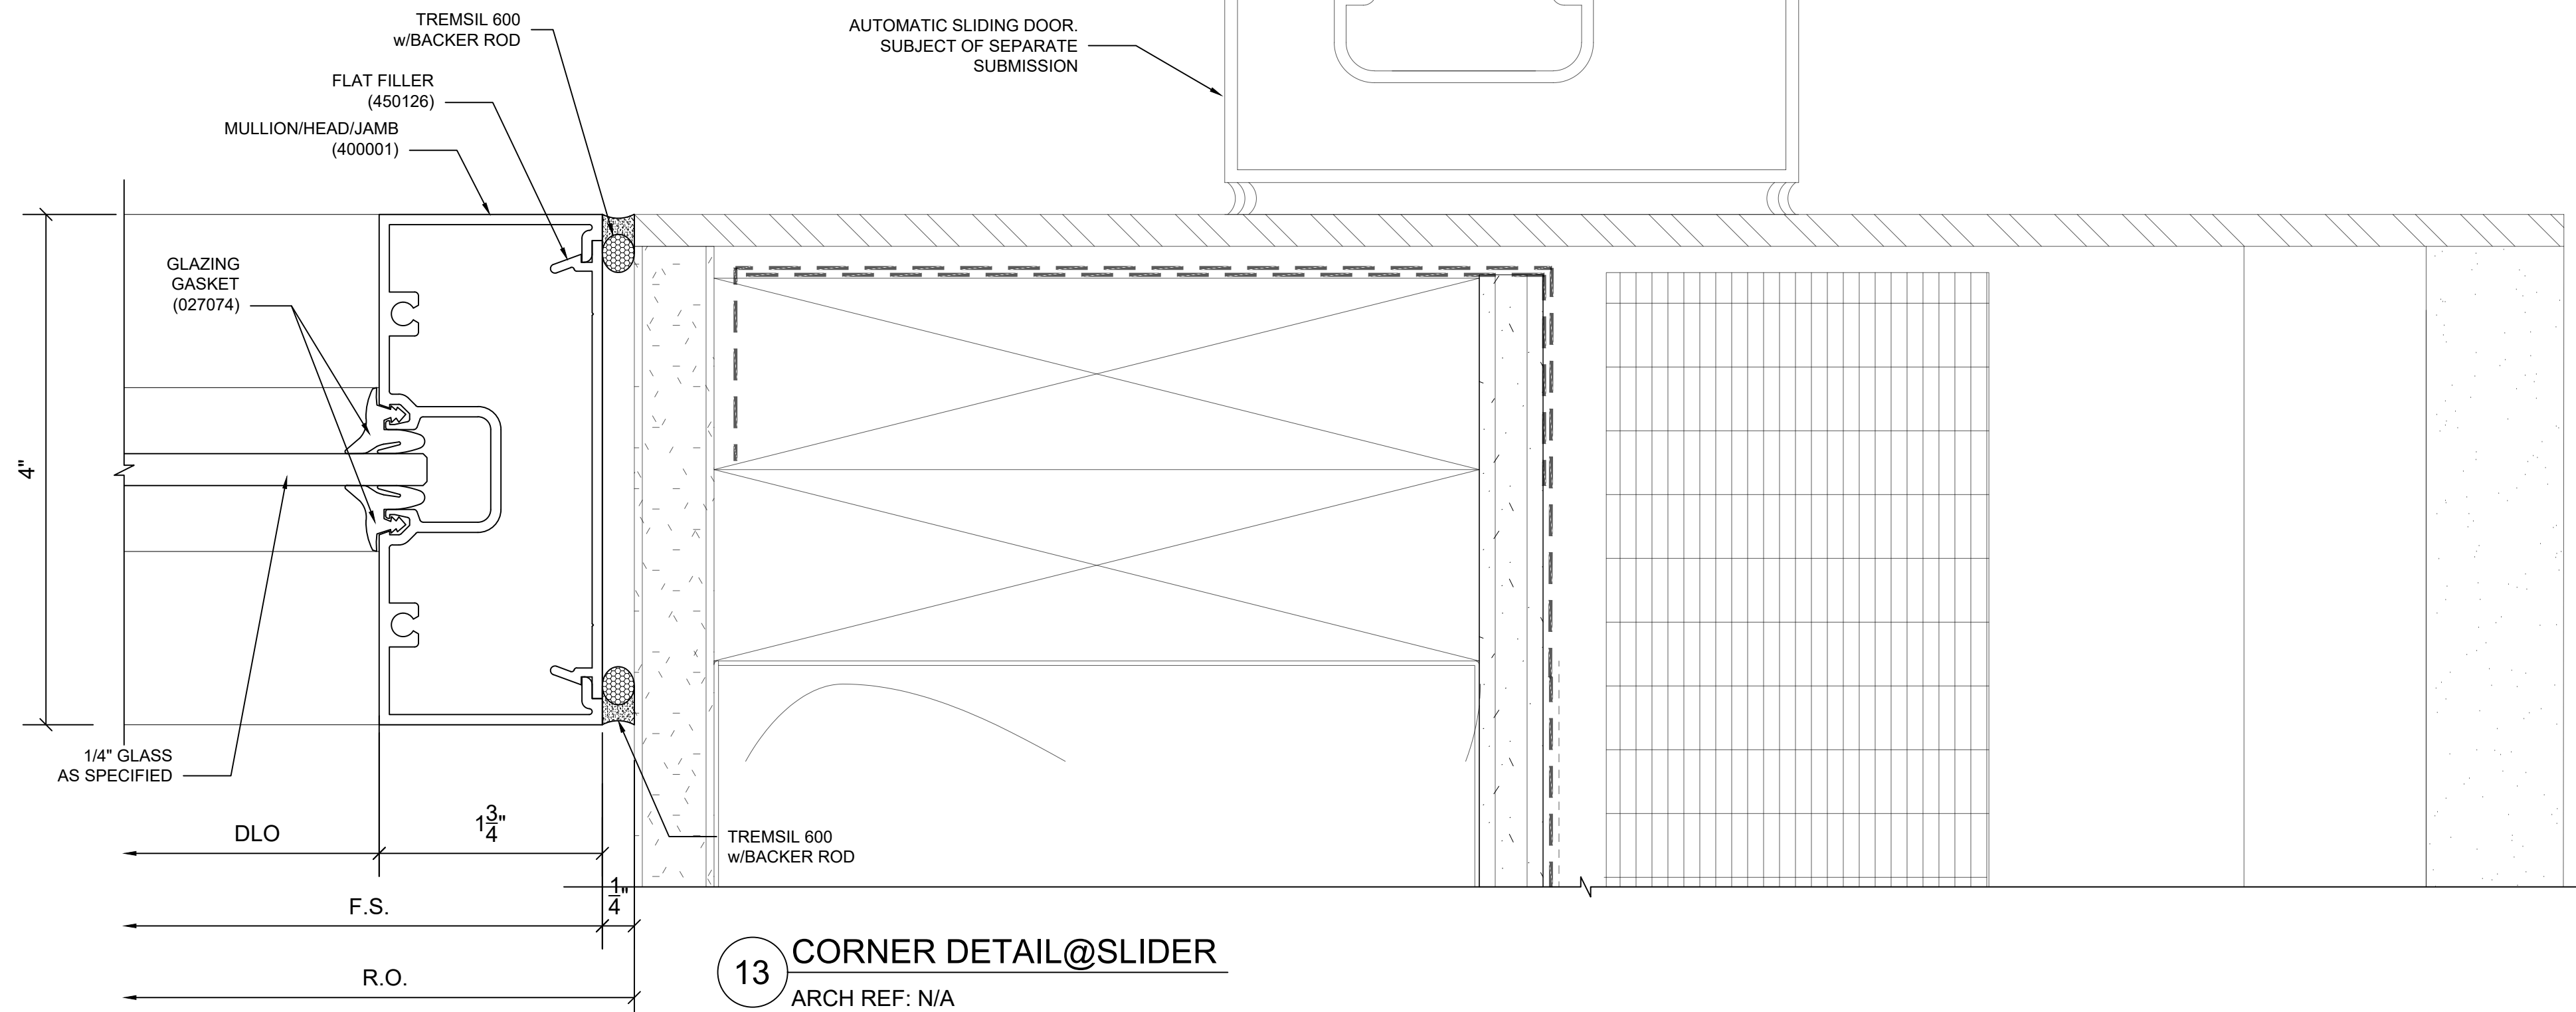


13 CORNER DETAIL@SLIDER
ARCH REF: N/A

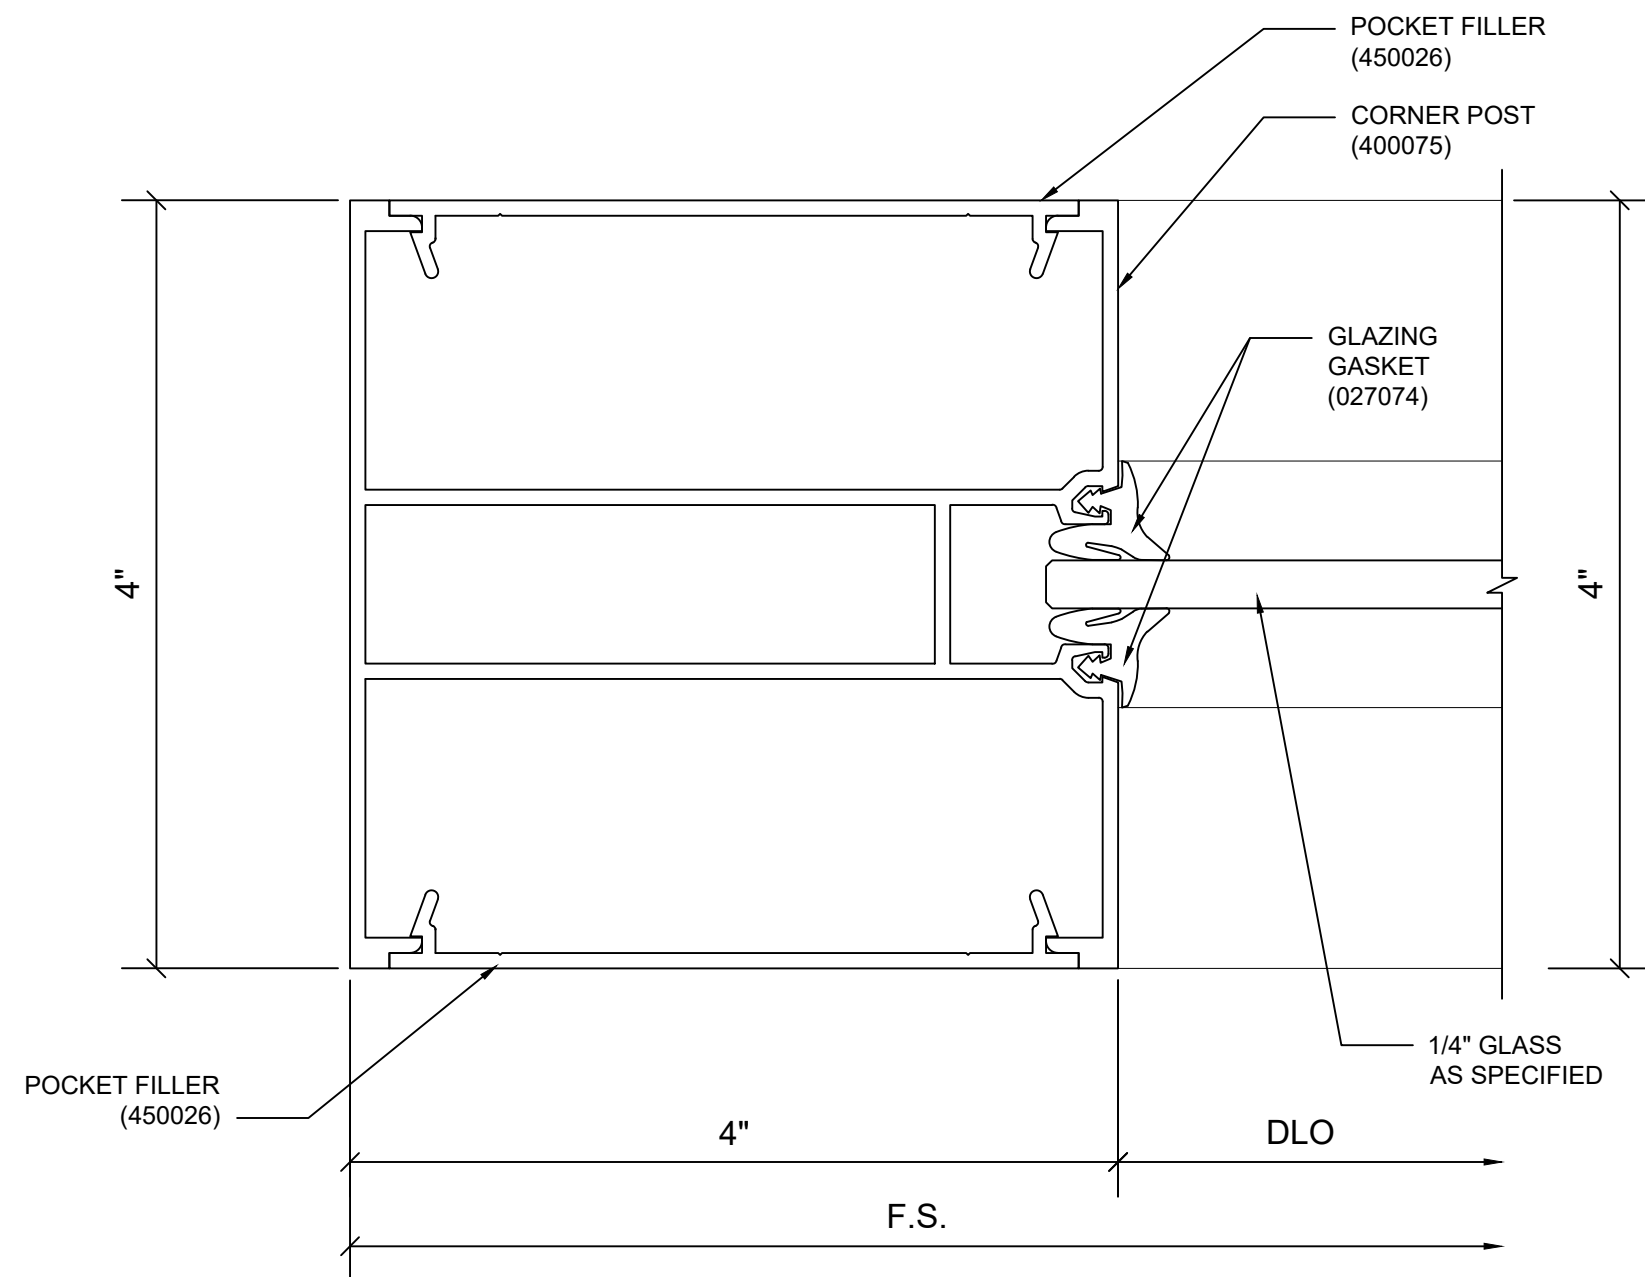


14 VERTICAL DETAIL
ARCH REF: 12/A-403

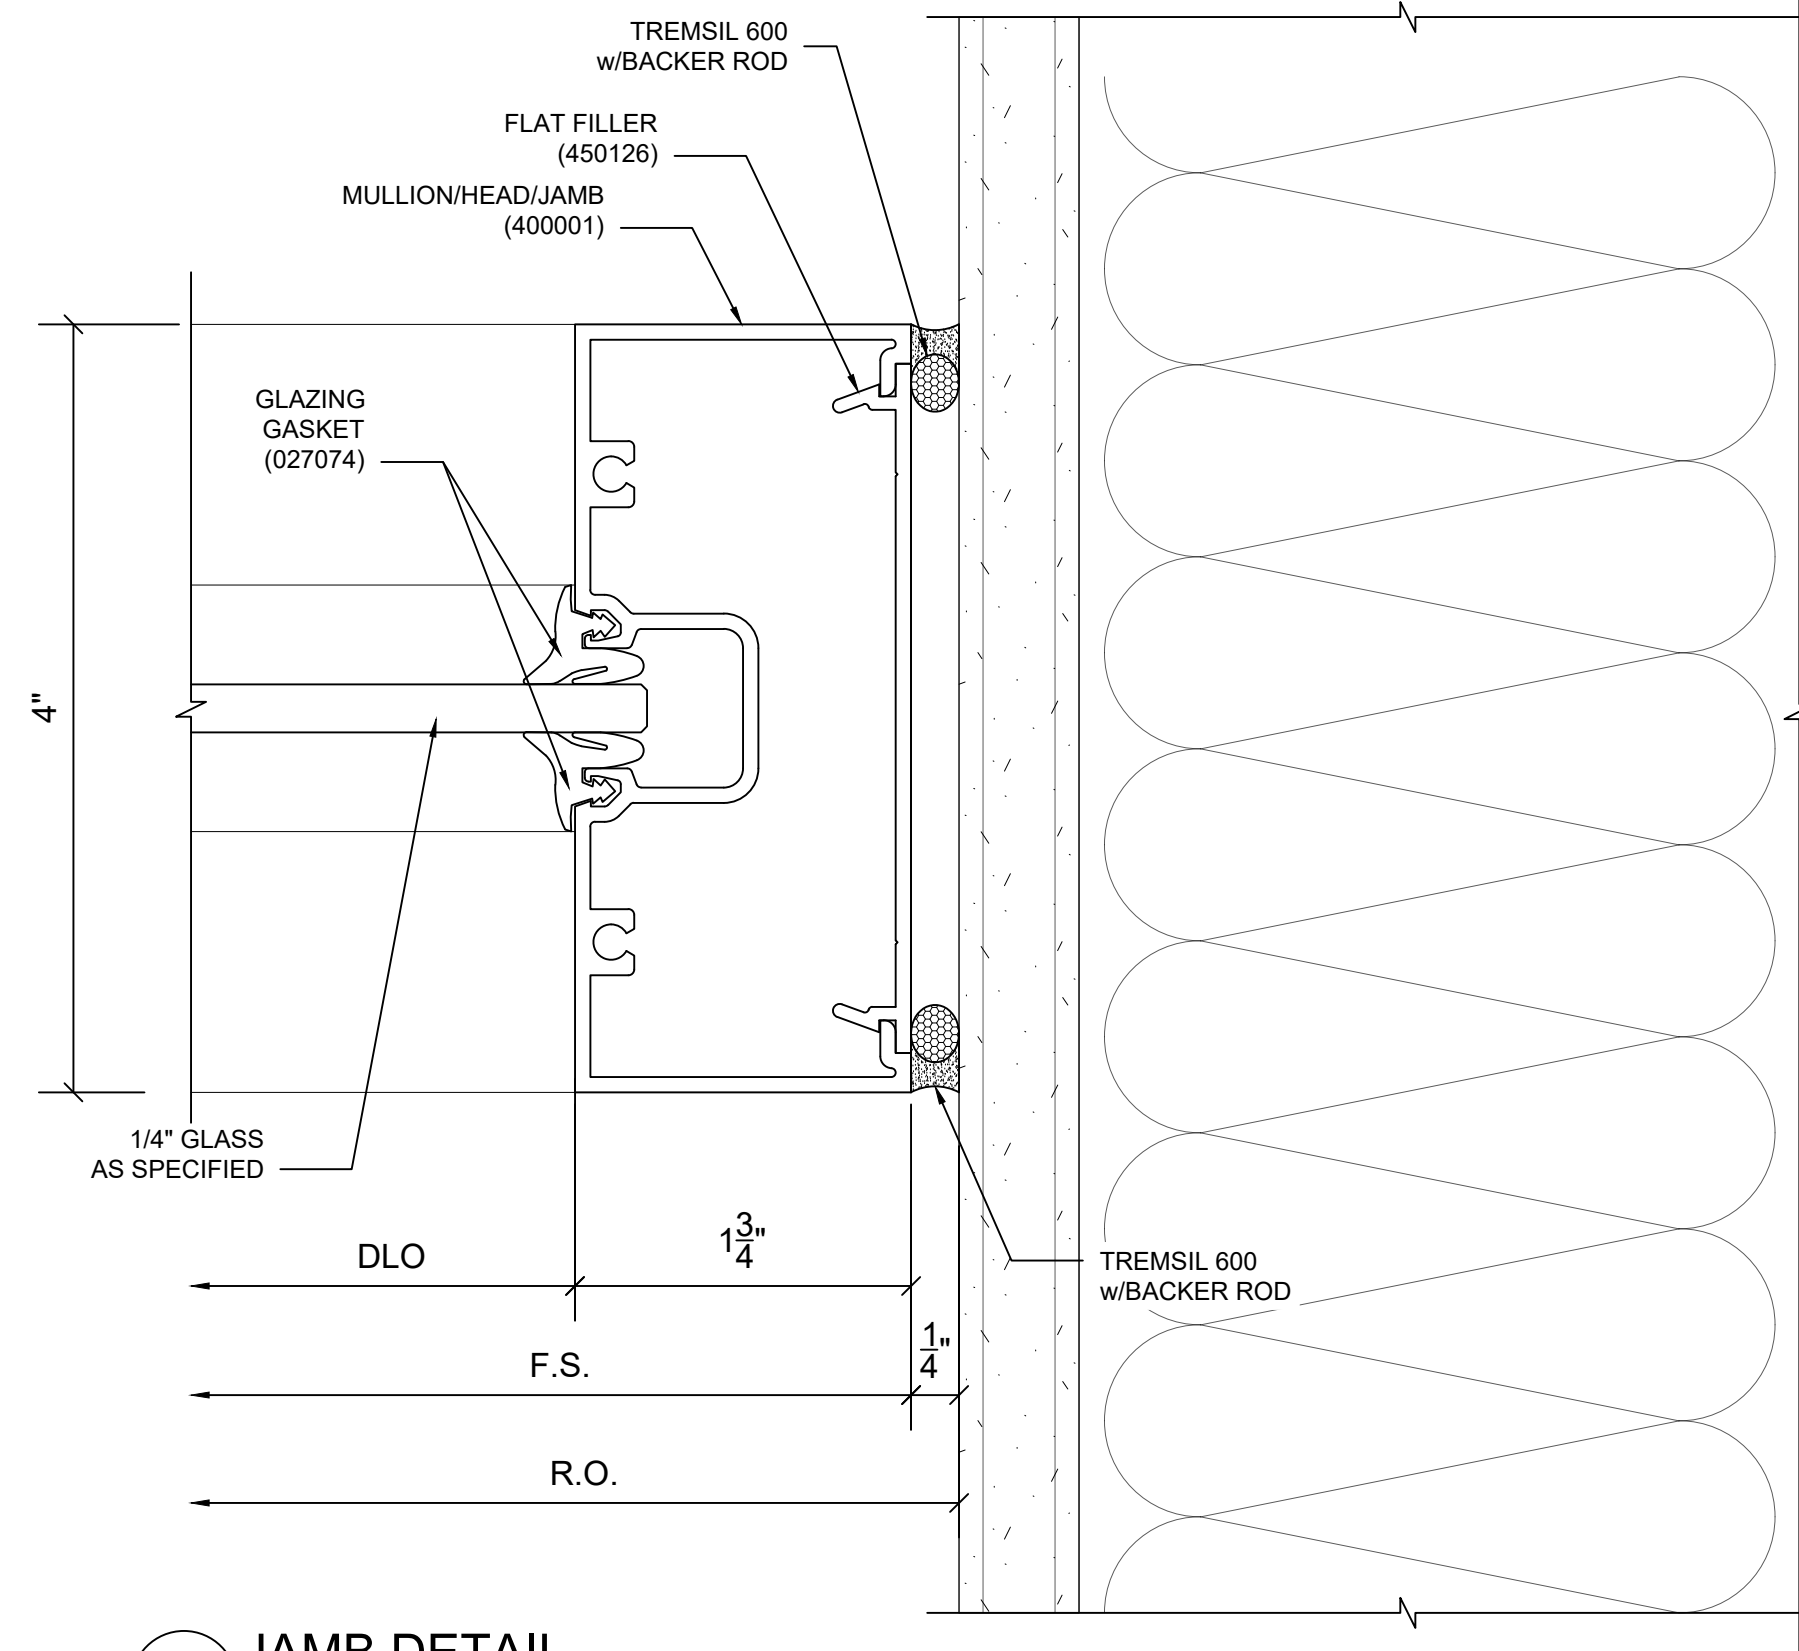


15 JAMB DETAIL
ARCH REF: N/A

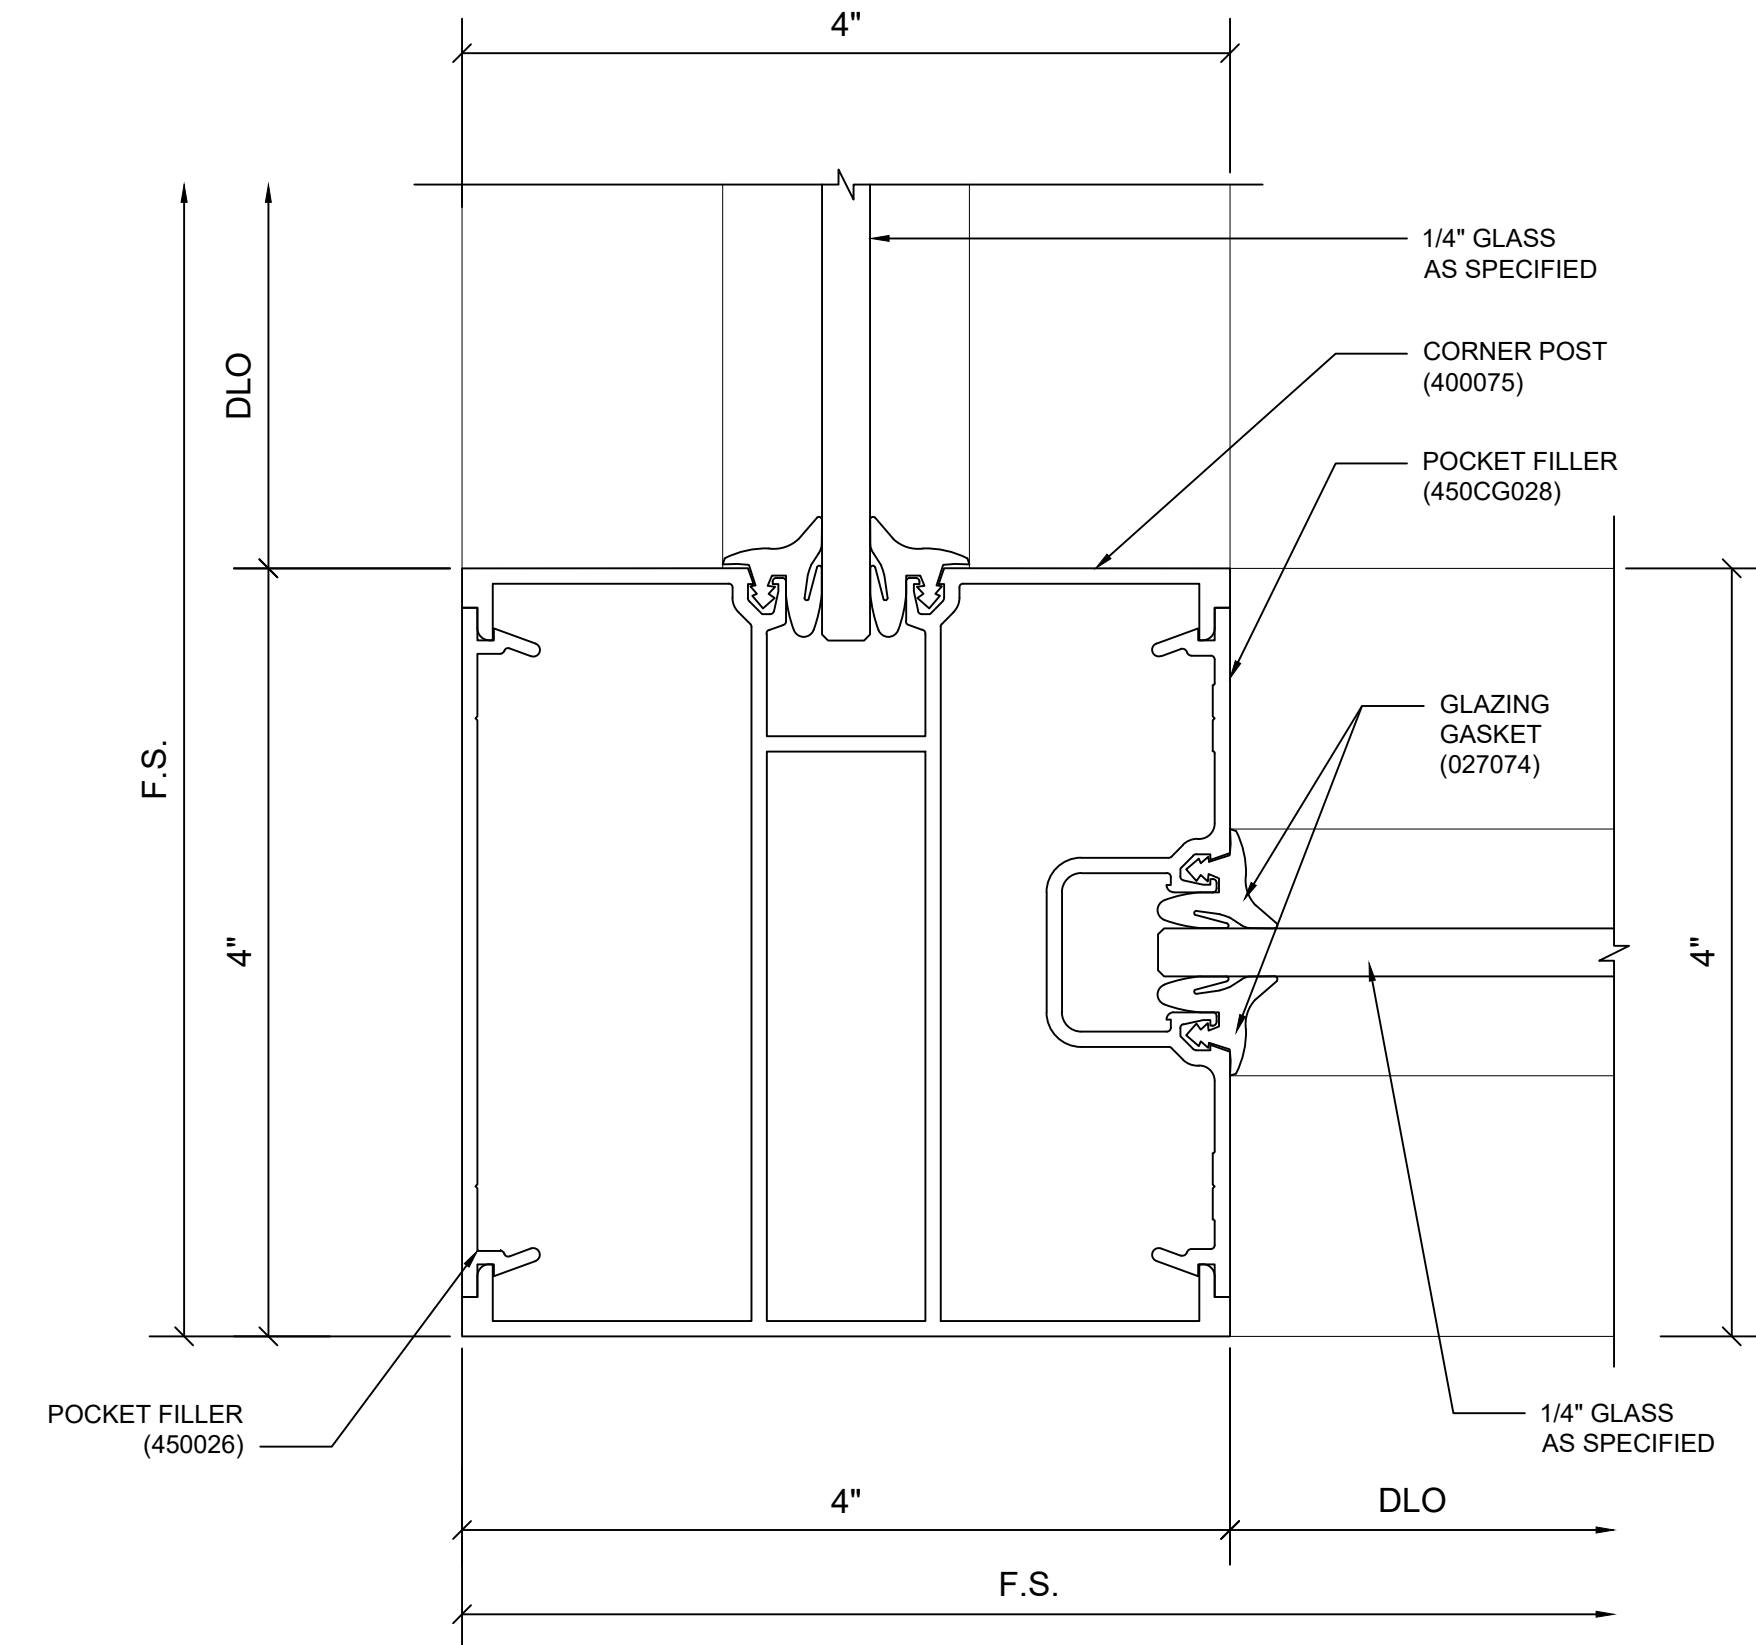

16 CORNER DETAIL
ARCH REF: N/A

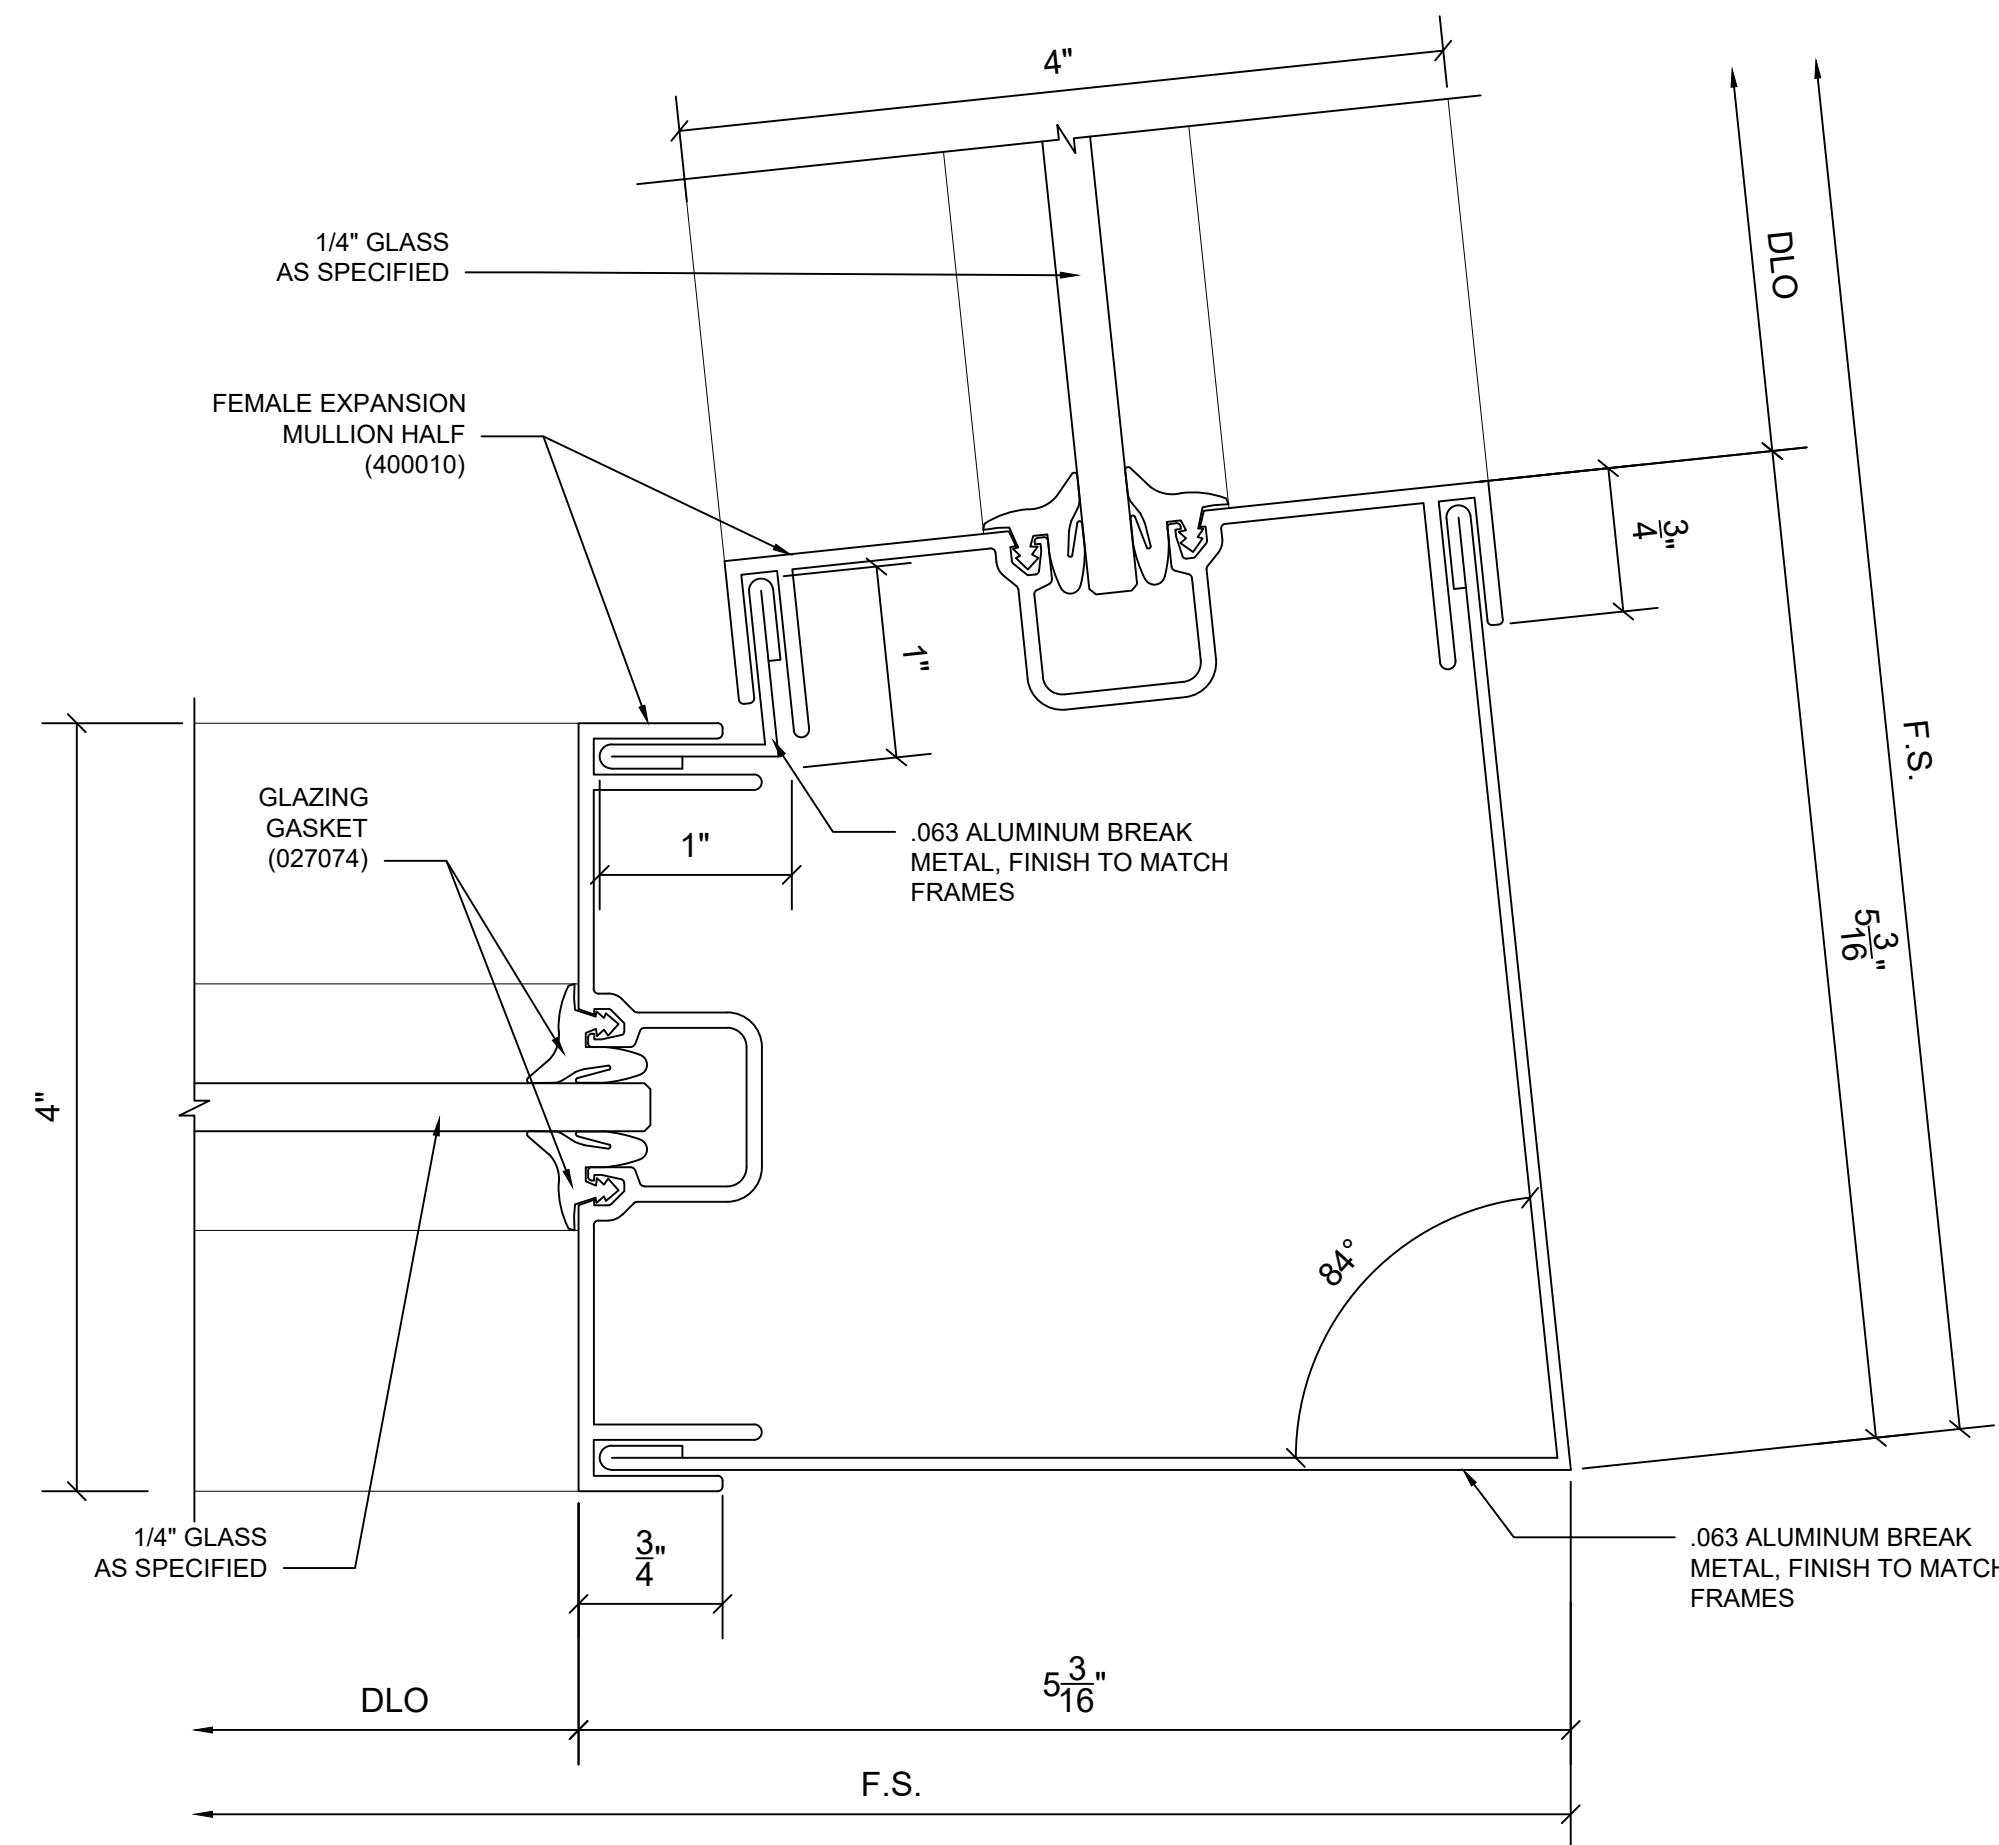

17 84 deg CORNER DETAIL
ARCH REF: 15/A-403

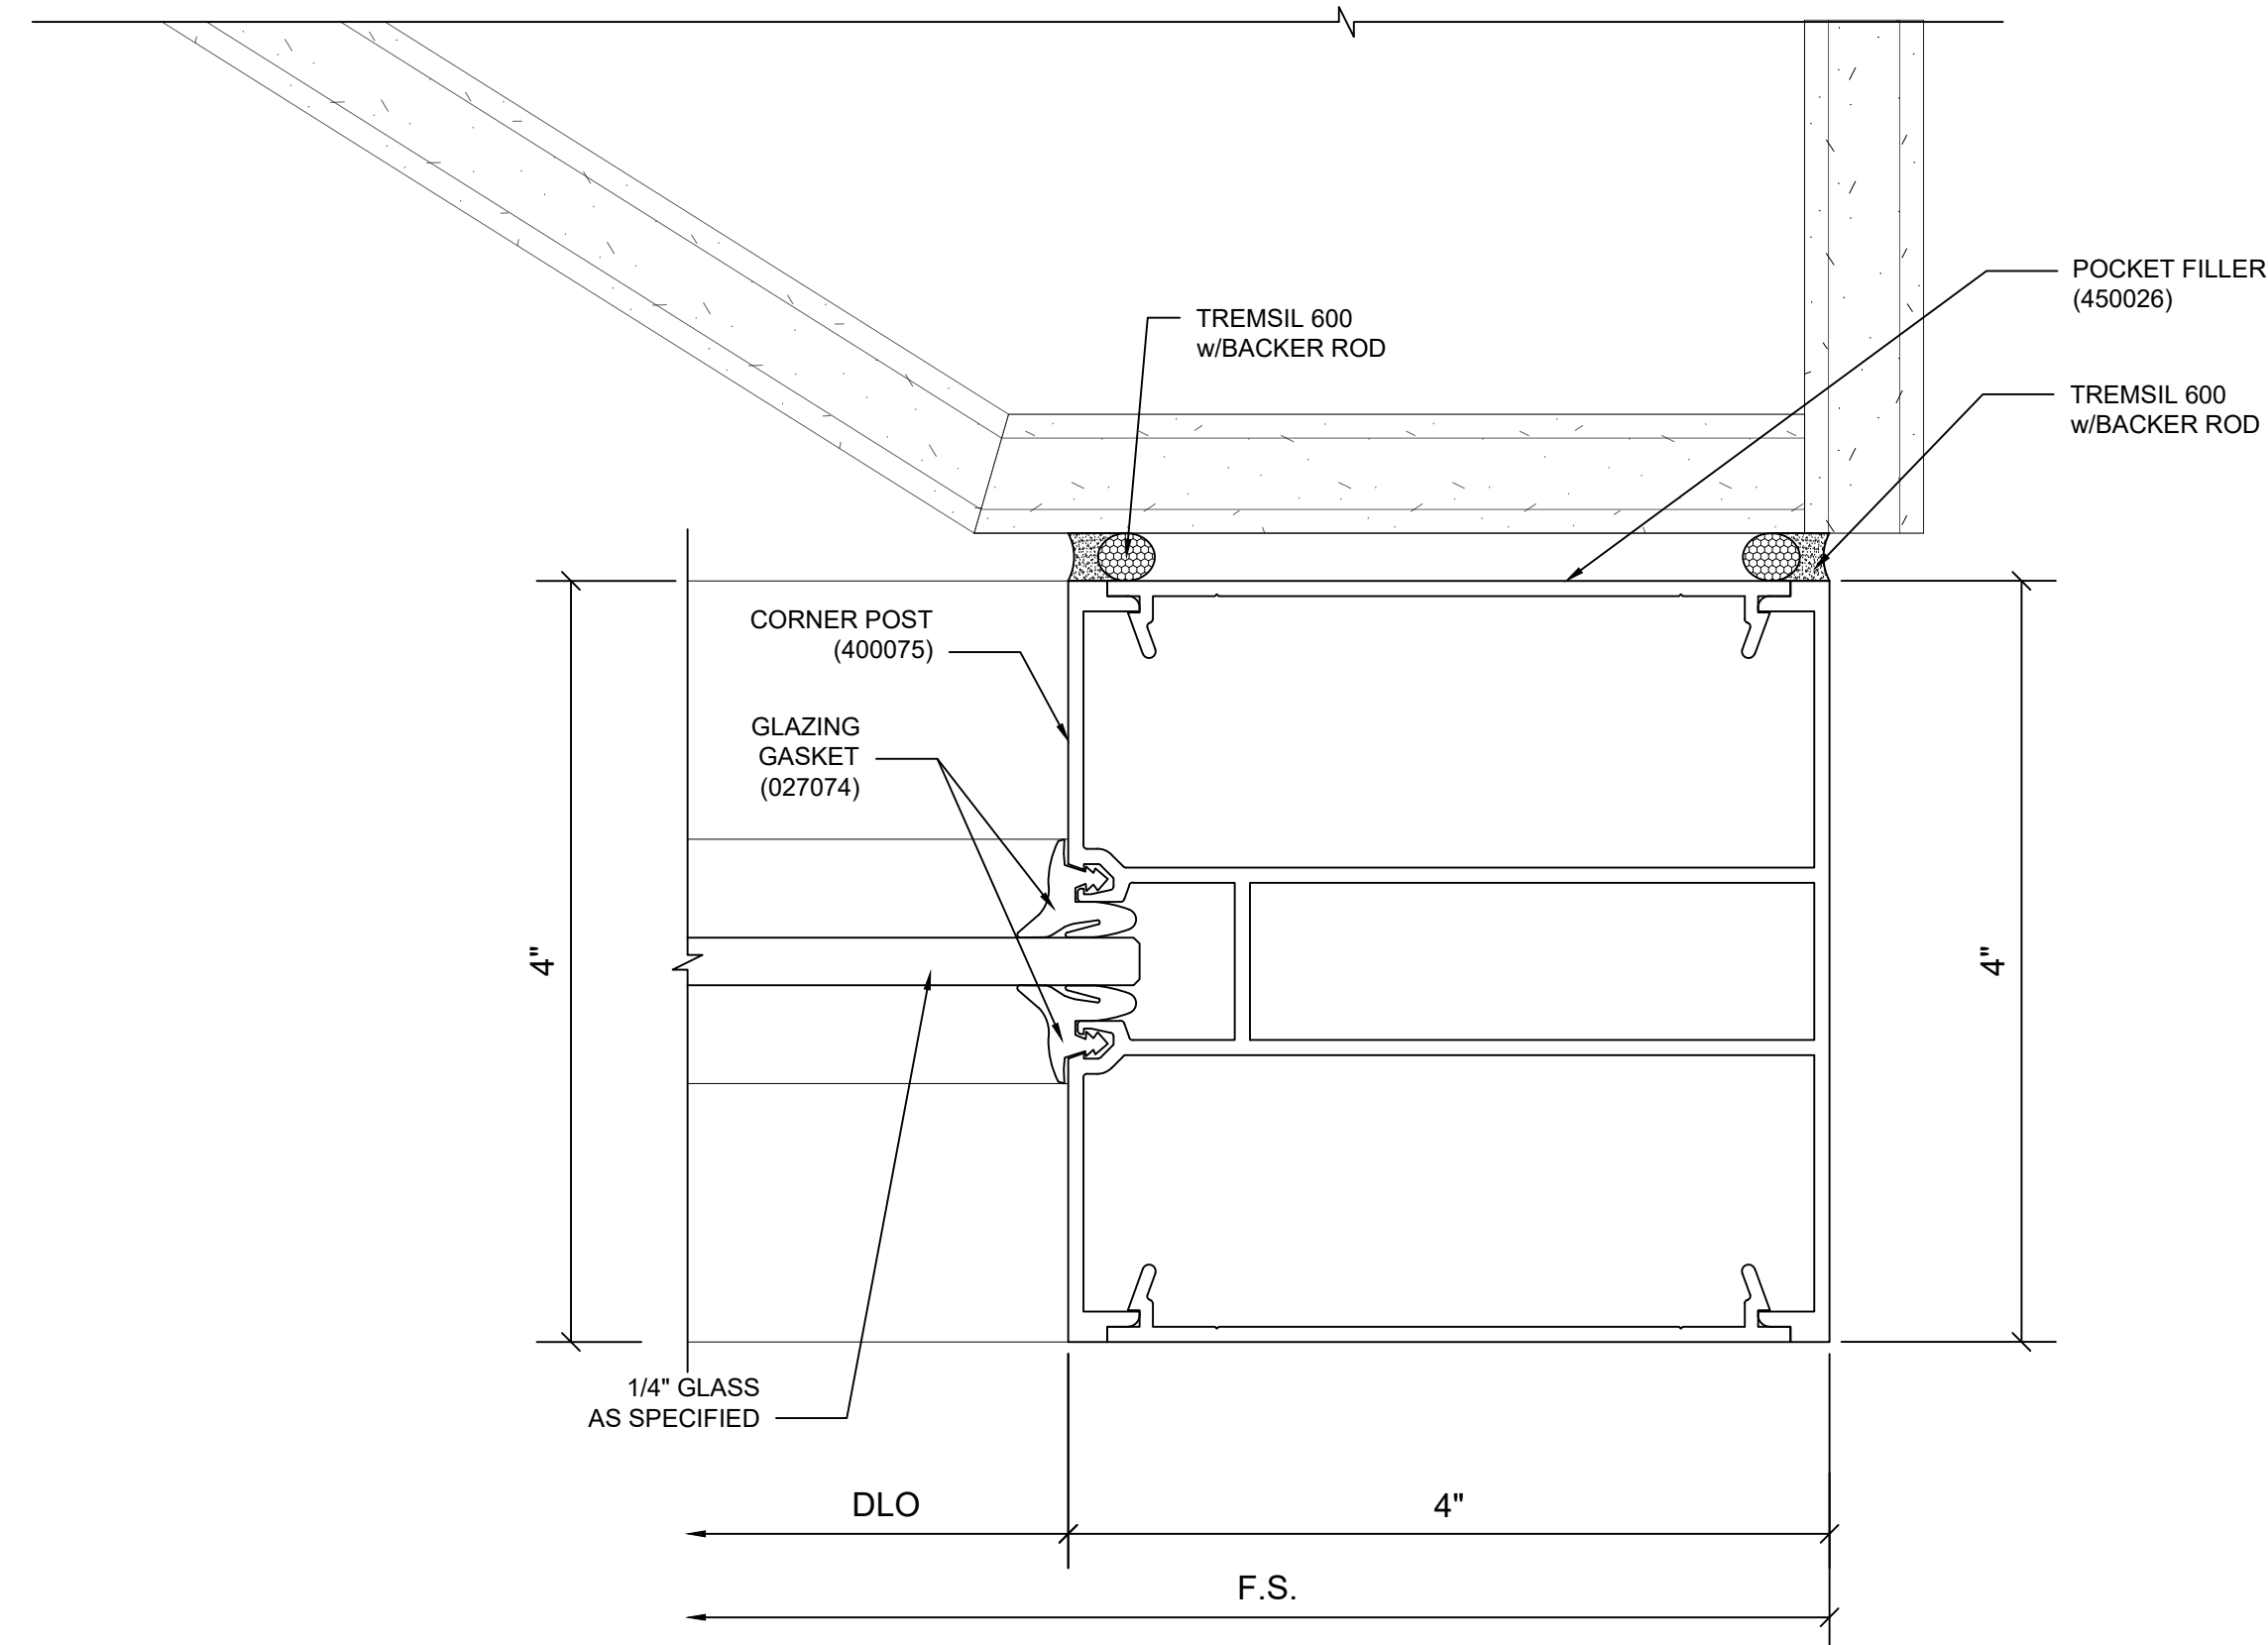

18 JAMB DETAIL @ COLUMN
ARCH REF: 18/A-403

REV		DATE	DESCRIPTION			
00		11/08/24	FIRST SUBMITTAL			
SCALE: FULL			PAGE			
DRAWN BY: AF			D3.04			
JOB NUMBER: G24-016						