

PROJECT NAME

PROJECT ADDRESS

GLAZING SCHEDULE

GL-1

3/8" CLEAR TEMPERED GLASS, POLISHED AS REQUIRED (STOREFRONTS)

GL-2

1/4" CLEAR TEMPERED GLASS, POLISHED AS REQUIRED (DOOR LITES)

FILM:

3M FASARA SH2SSIM-S ILLUMINA SILKY S - GRADIENT FROST

ALUMINUM SYSTEM

• STOREFRONT FRAMES: ARCADIA A450 - NON-THERMAL CENTER GLAZED FRAMES (1-3/4"x4-1/2" MULLIONS)

• DOORS: ARCADIA WS512 SERIES WIDE STILE DOORS (5" STILES, 5-1/8" TOP & 10" BOTTOM RAILS)

ALUM. FINISH

• CLEAR ANODIZED

SYMBOLS LEGEND

X

X

DETAIL NUMBER
SHEET NUMBER

X

X

ELEVATION NUMBER
SHEET NUMBER

RO

ROUGH OPENING

FS

FRAME SIZE

DLO

DAYLIGHT OPENING

DO

DOOR OPENING

EQ

EQUAL

VIF

VERIFY IN FIELD

BO

BY OTHERS

CL

CENTER LINE

LINE TYPES

TYPICAL LINE

HIDDEN LINE

CENTER LINE

PHANTOM LINE

DRAWING INDEX

CS

COVER SHEET

P-1

KEY PLAN

A1-A7

ELEVATIONS & PLAN LAYOUTS

SD1-SD2

SECTION DETAILS

PD1-PD-3

PLAN DETAILS

DOOR HARDWARE SCHEDULE														
DOOR #	HARDWARE	FRAME SIZE	DOOR SIZE	GLASS	STILES	RAILS	PIVOTS	CLOSER	LOCK	CYLINDER	CORE	THRESHOLD	WEATHER STRIPPING	SWEEP
01	C291AC	39-1/2"x101-3/4"	36"x100"	GL-2	WIDE	10" BOTTOM	CONT. HINGE	LCN-4040XP-SURFACE MOUNT	SCHLANGE - LEB.MS.GRW-HD-06-OA-626	SFIC	TEMPORARY	NO	YES	NO
02	C291AC	39-1/2"x101-3/4"	36"x100"	GL-2	WIDE	10" BOTTOM	CONT. HINGE	LCN-4040XP-SURFACE MOUNT	SCHLANGE - LEB.MS.GRW-HD-06-OA-626	SFIC	TEMPORARY	NO	YES	NO
03	C291AC	39-1/2"x101-3/4"	36"x100"	GL-2	WIDE	10" BOTTOM	CONT. HINGE	LCN-4040XP-SURFACE MOUNT	SCHLANGE - LEB.MS.GRW-HD-06-OA-626	SFIC	TEMPORARY	NO	YES	NO
04	C291AC	39-1/2"x101-3/4"	36"x100"	GL-2	WIDE	10" BOTTOM	CONT. HINGE	LCN-4040XP-SURFACE MOUNT	SCHLANGE - LEB.MS.GRW-HD-06-OA-626	SFIC	TEMPORARY	NO	YES	NO
05	C291	39-1/2"x85-1/2"	36"x83-3/4"	GL-2	WIDE	10" BOTTOM	CONT. HINGE	LCN-4040XP-SURFACE MOUNT	SCHLANGE - LEB.MS.GRW-HD-06-OA-626	SFIC	TEMPORARY	NO	YES	NO
06	103A	39-1/2"x85-1/2"	36"x83-3/4"	GL-2	WIDE	10" BOTTOM	CONT. HINGE		SCHLANGE - LEB.MS.GRW-HD-06-OA-626	SFIC	TEMPORARY	NO	YES	NO
07	103A	39-1/2"x85-1/2"	36"x83-3/4"	GL-2	WIDE	10" BOTTOM	CONT. HINGE		SCHLANGE - LEB.MS.GRW-HD-06-OA-626	SFIC	TEMPORARY	NO	YES	NO
08	103A	39-1/2"x85-1/2"	36"x83-3/4"	GL-2	WIDE	10" BOTTOM	CONT. HINGE		SCHLANGE - LEB.MS.GRW-HD-06-OA-626	SFIC	TEMPORARY	NO	YES	NO
09	103A	39-1/2"x85-1/2"	36"x83-3/4"	GL-2	WIDE	10" BOTTOM	CONT. HINGE		SCHLANGE - LEB.MS.GRW-HD-06-OA-626	SFIC	TEMPORARY	NO	YES	NO
10	103A	39-1/2"x85-1/2"	36"x83-3/4"	GL-2	WIDE	10" BOTTOM	CONT. HINGE		SCHLANGE - LEB.MS.GRW-HD-06-OA-626	SFIC	TEMPORARY	NO	YES	NO
11	103AS	39-1/2"x85-1/2"	36"x83-3/4"	GL-2	WIDE	10" BOTTOM	CONT. HINGE		SCHLANGE - LEB.MS.GRW-HD-06-OA-626	SFIC	TEMPORARY	NO	YES	NO

SEALANT

• JOINT SEALANT: DowSil 795 (at FRAME PERIMETER)

• CRL CLEAR COPOLYMER STRIP FOR 180° GLASS-TO-GLASS JOINTS (EZCC10)

EXCLUSIONS

• FINAL CLEANING

• PROTECTION OF FINAL WORK AFTER SCOPE IS COMPLETED

• REMOVAL OF EXISTING/DEMOLITON

• STRUCTURAL SUPPORT/STEEL

• BONDING

General Notes

*ALL DIMENSIONS TO BE VERIFIED IN FIELD PRIOR TO FABRICATION

THESE DRAWINGS ARE A VISUAL REPRESENTATION DEPICTING MECHANICAL AND PHYSICAL FEATURES. FINAL PRODUCT MAY DIFFER SLIGHTLY DUE TO SITE CONDITIONS AND MANUFACTURER TOLERANCES

No.

Revision/Issue

Date

SWG

SOUTHWEST GLASS, INC.

DEPENDABLE SERVICE

Project Name and Address

PROJECT NAME
PROJECT ADDRESS

Drawing Title

COVER SHEET


Project

Date

Scale


Sheet

CS

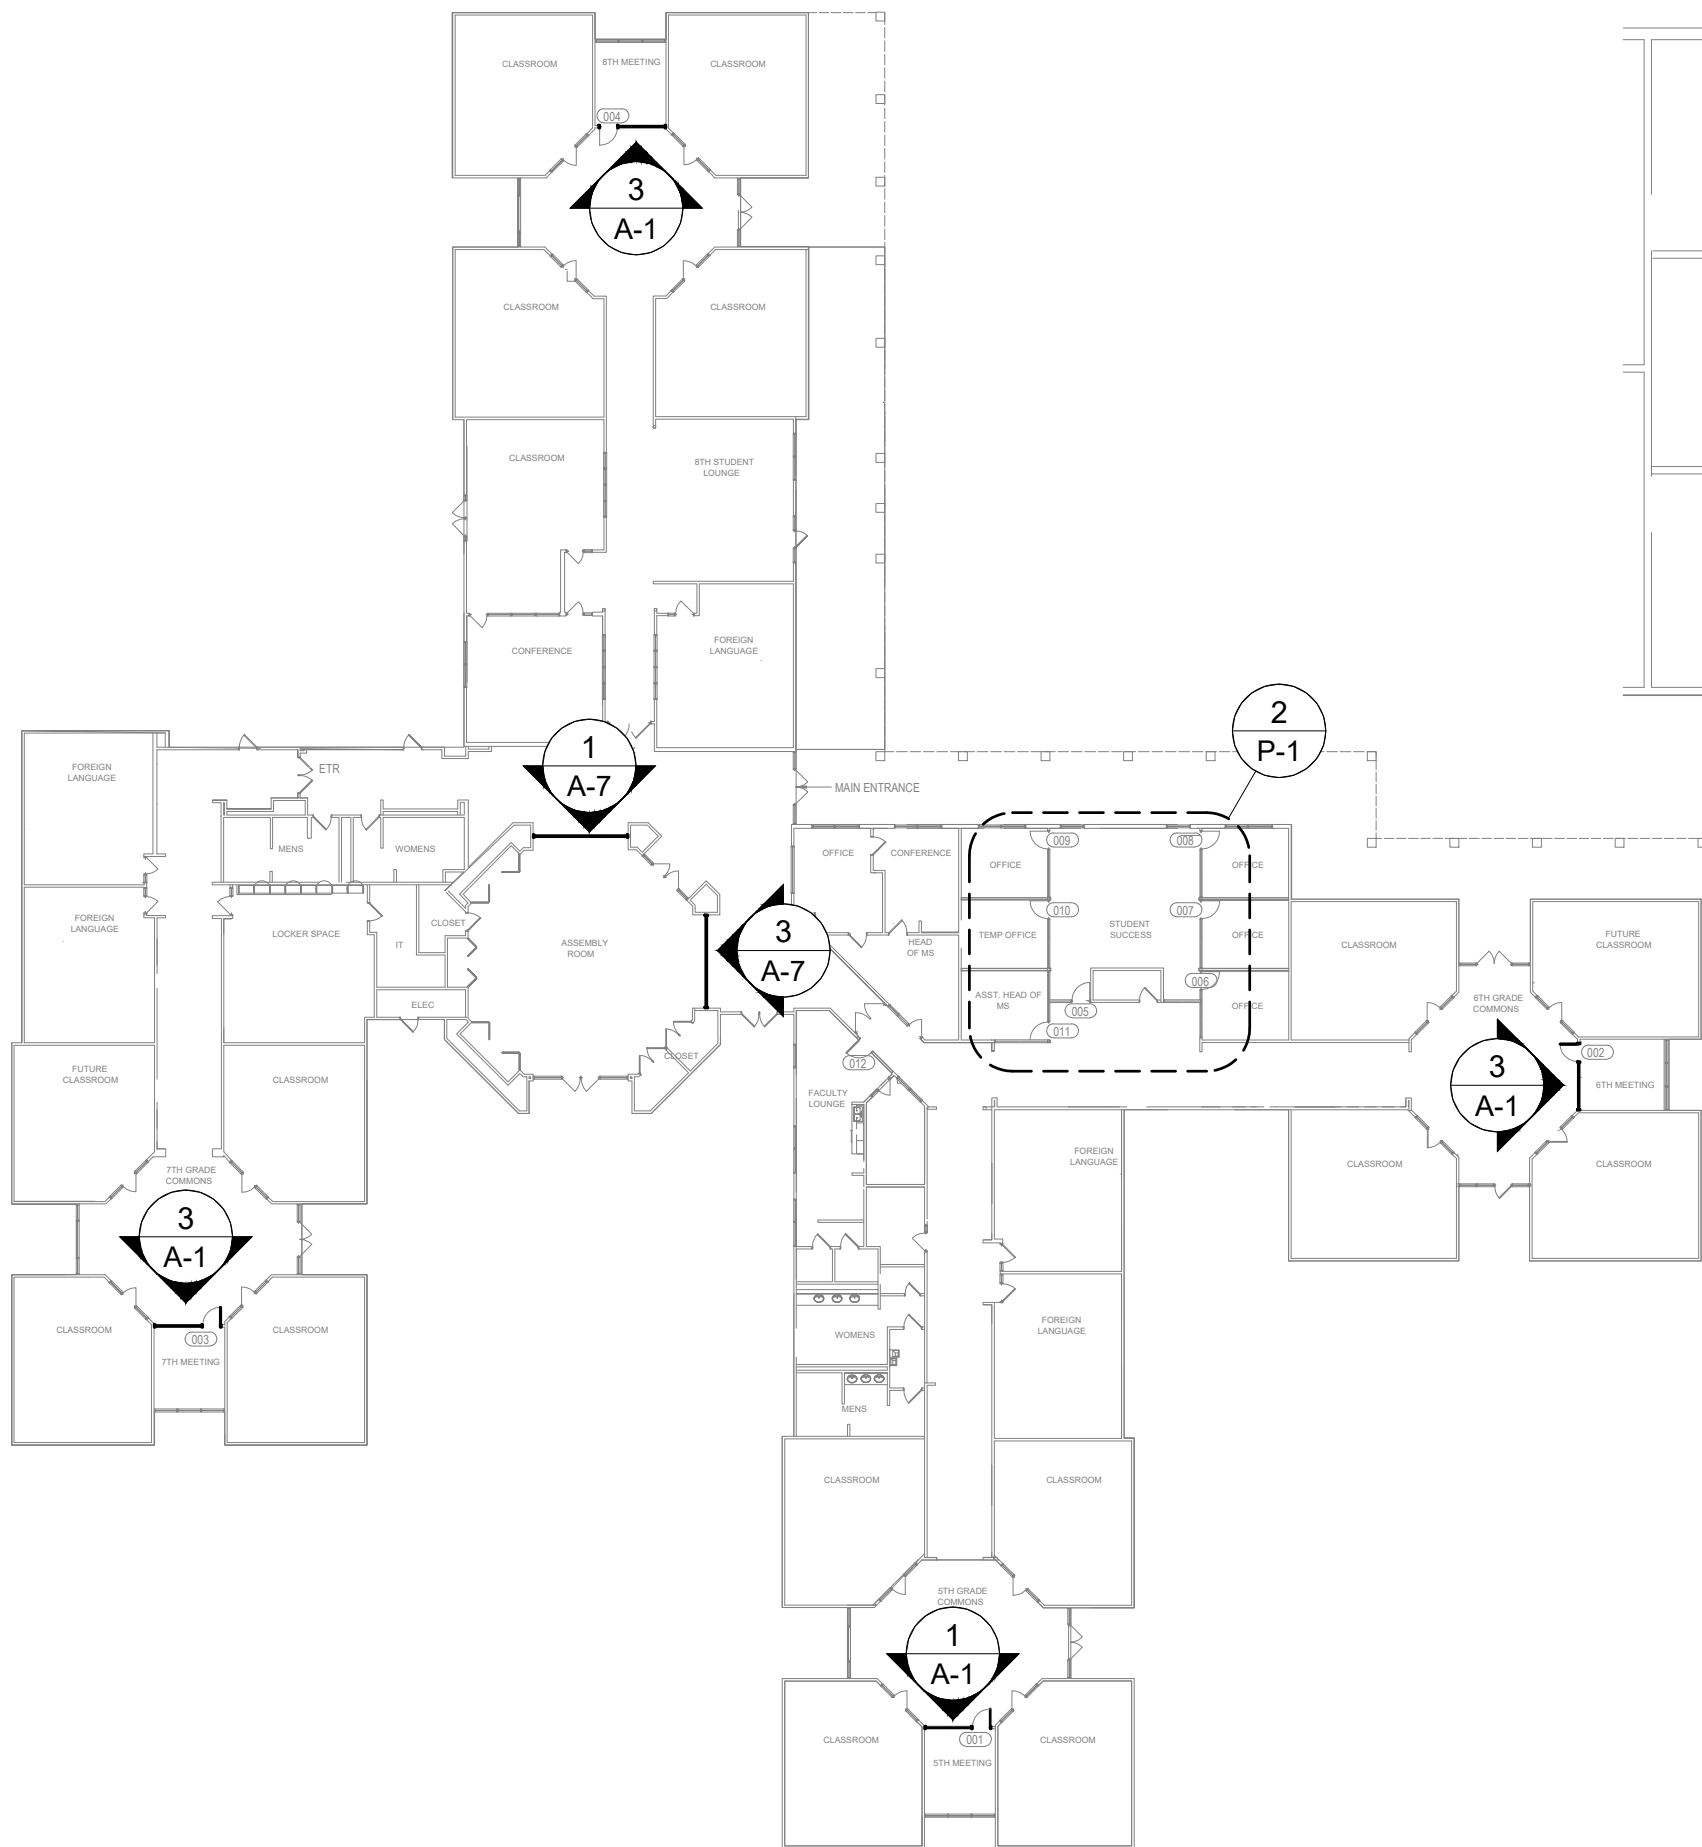

1 KEY PLAN - MIDDLE SCHOOL

SCALE: 1/32"=1'-0"

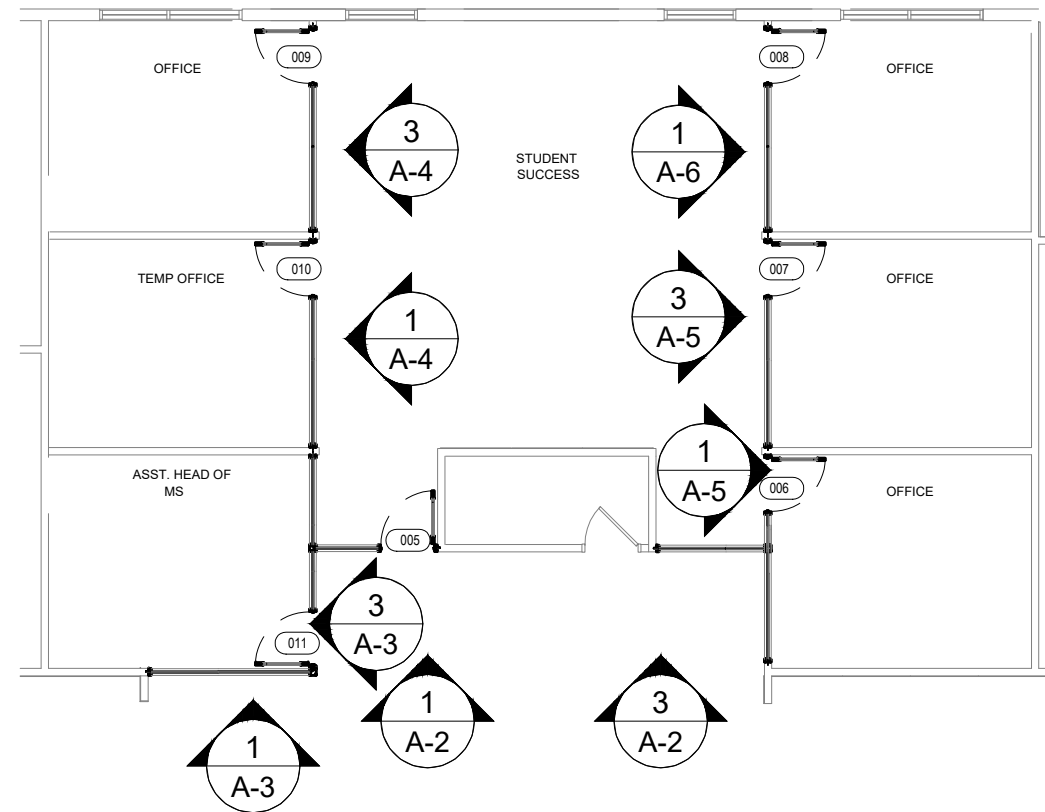

2 PARTIAL ENLARGED PLAN

SCALE: 3/32"=1'-0"

General Notes

*ALL DIMENSIONS TO BE
VERIFIED IN FIELD PRIOR TO
FABRICATION

THESE DRAWINGS ARE A
VISUAL REPRESENTATION
DEPICTING MECHANICAL AND
PHYSICAL FEATURES. FINAL
PRODUCT MAY DIFFER
SLIGHTLY DUE TO SITE
CONDITIONS AND
MANUFACTURER TOLERANCES


No.	Revision/Issue	Date
-----	----------------	------




Project Name and Address
PROJECT NAME

Drawing Title
KEY PLAN


Project	Sheet
Date 04/26/2024	P-1
Scale AS NOTED	

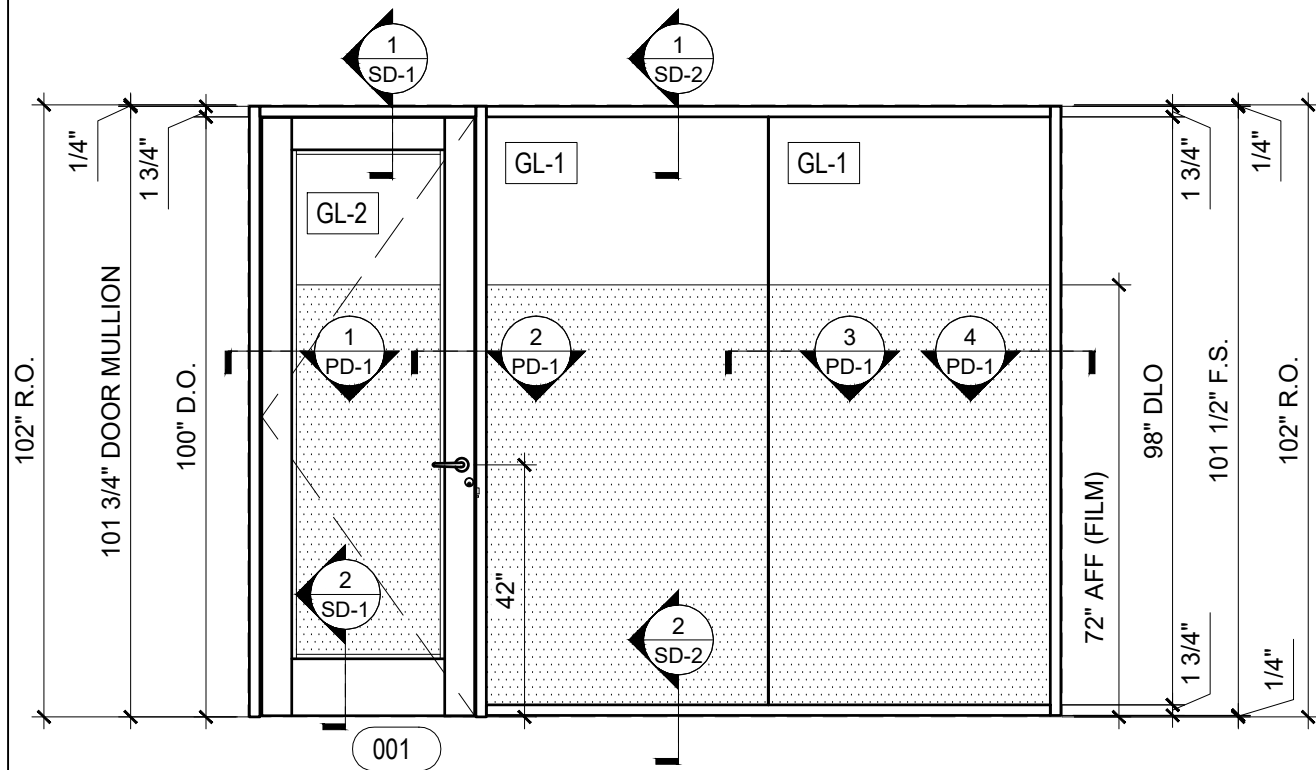


1 ELEVATION - DOOR 001
SCALE: 3/8"=1'-0"

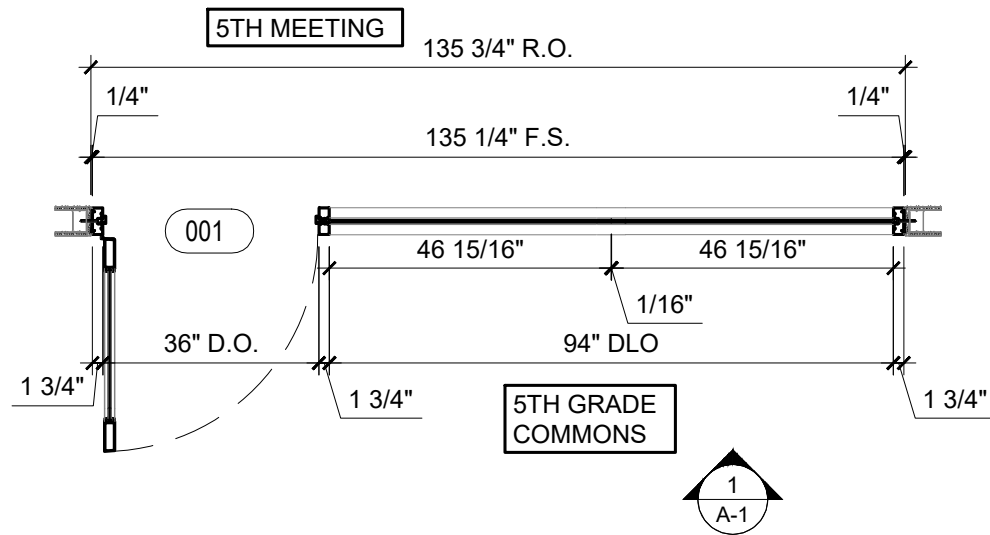

2 PLAN LAYOUT - DOOR 001
SCALE: 3/8"=1'-0"

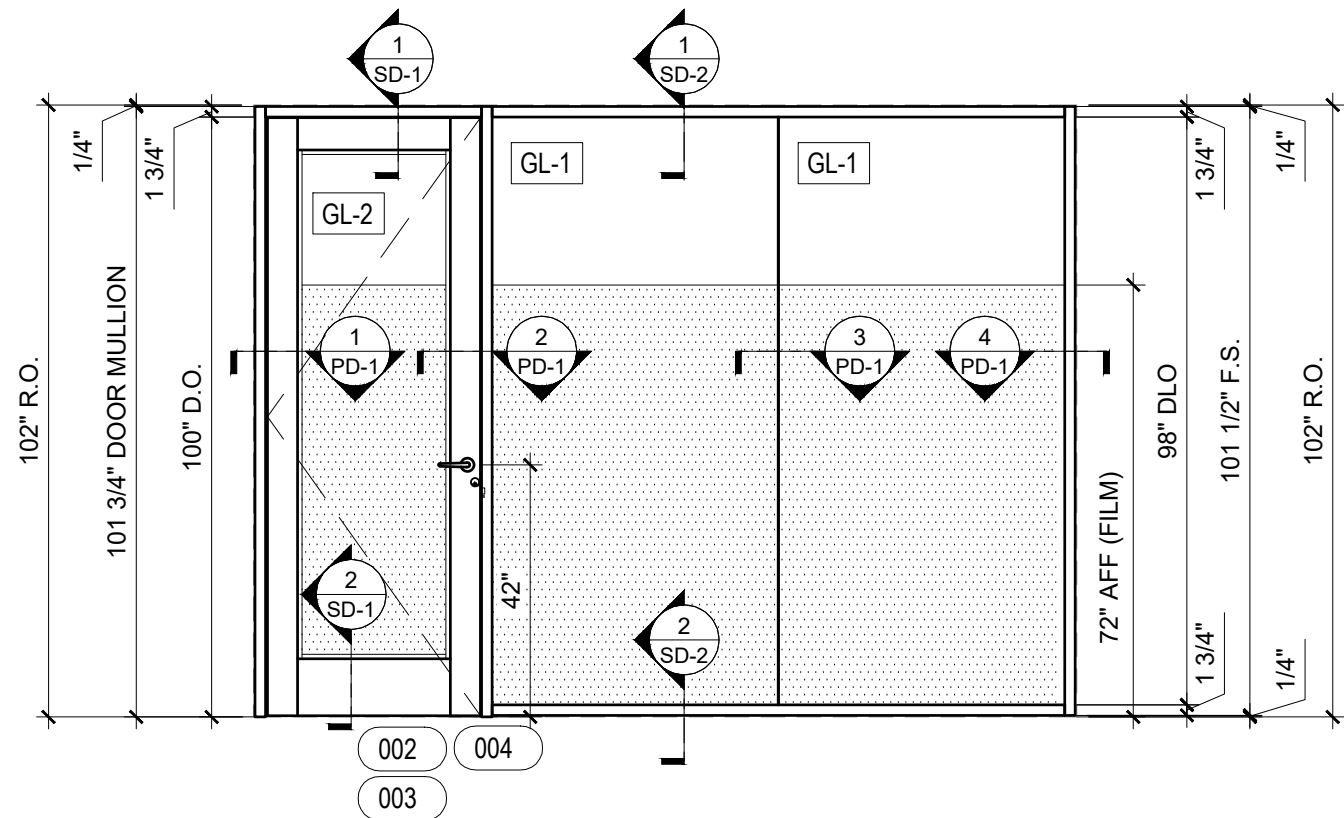

3 ELEVATION - DOOR 002, 003 & 004 (QTY: 3 REQ'D)
SCALE: 3/8"=1'-0"

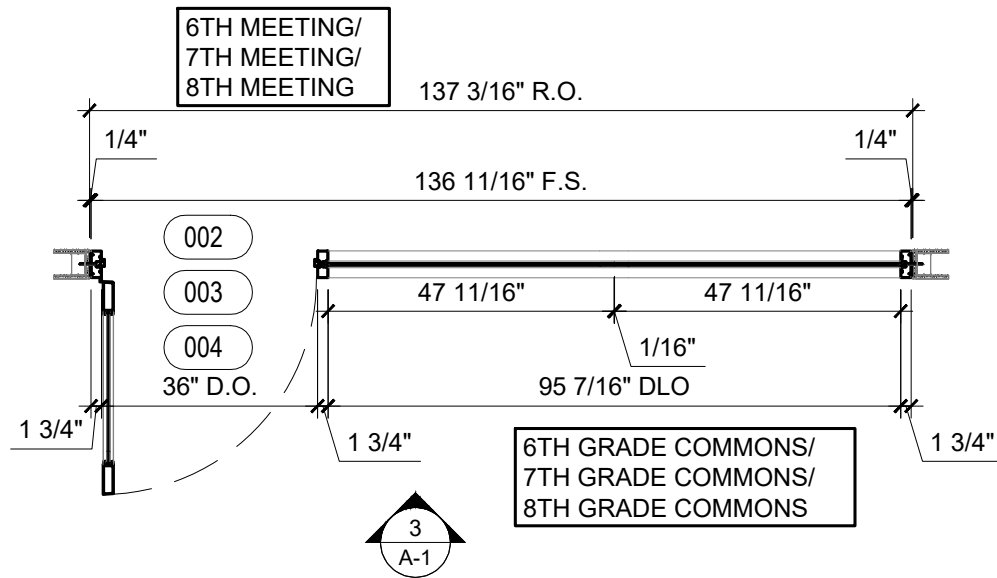

4 PLAN LAYOUT - DOOR 002, 003 & 004
SCALE: 3/8"=1'-0"

General Notes

*ALL DIMENSIONS TO BE
VERIFIED IN FIELD PRIOR TO
FABRICATION

THESE DRAWINGS ARE A
VISUAL REPRESENTATION
DEPICTING MECHANICAL AND
PHYSICAL FEATURES. FINAL
PRODUCT MAY DIFFER
SLIGHTLY DUE TO SITE
CONDITIONS AND
MANUFACTURER TOLERANCES


No.	Revision/Issue	Date




Project Name and Address
PROJECT NAME

Drawing Title
ELEVATIONS & PLAN
LAYOUTS


Project	Sheet
Date 04/26/2024	A-1
Scale 3/8"=1'-0"	

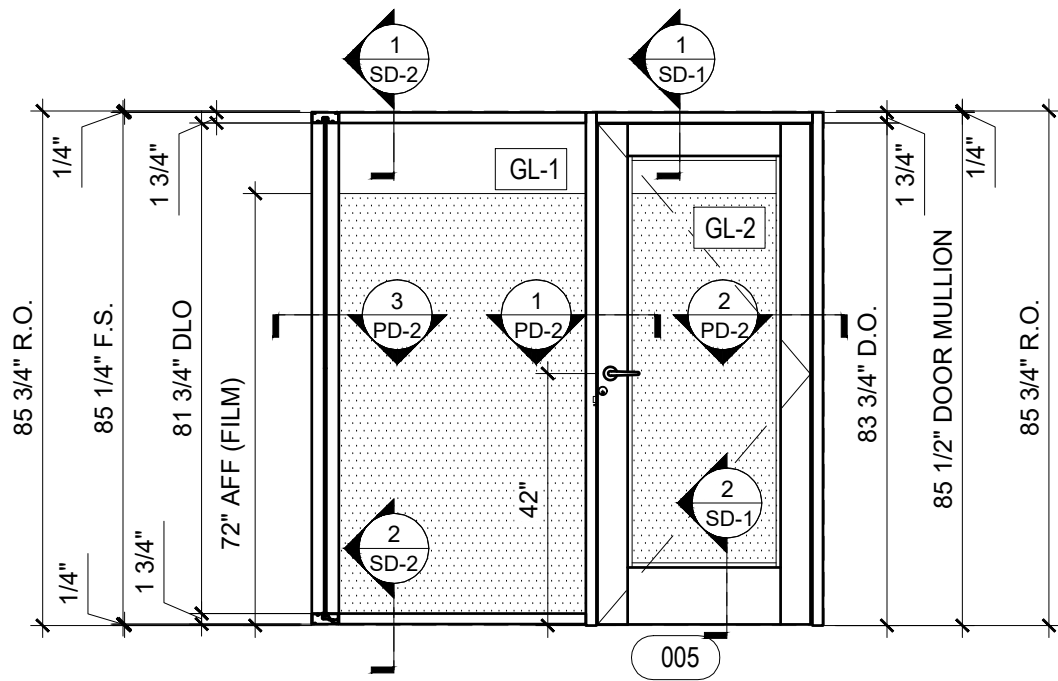


1 ELEVATION - DOOR 005
SCALE: 3/8"=1'-0"

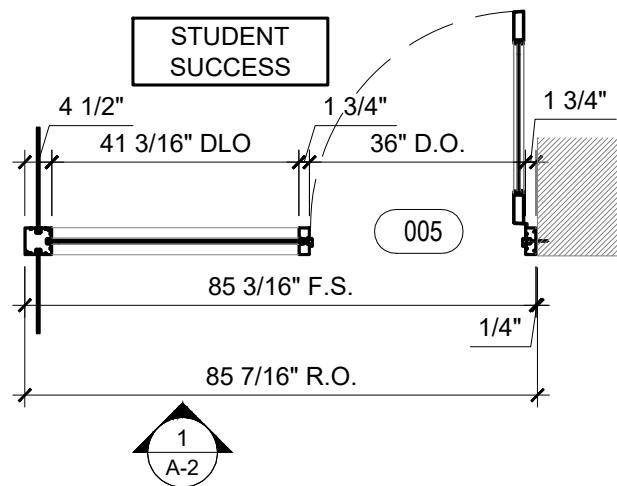

2 PLAN LAYOUT - DOOR 005
SCALE: 3/8"=1'-0"

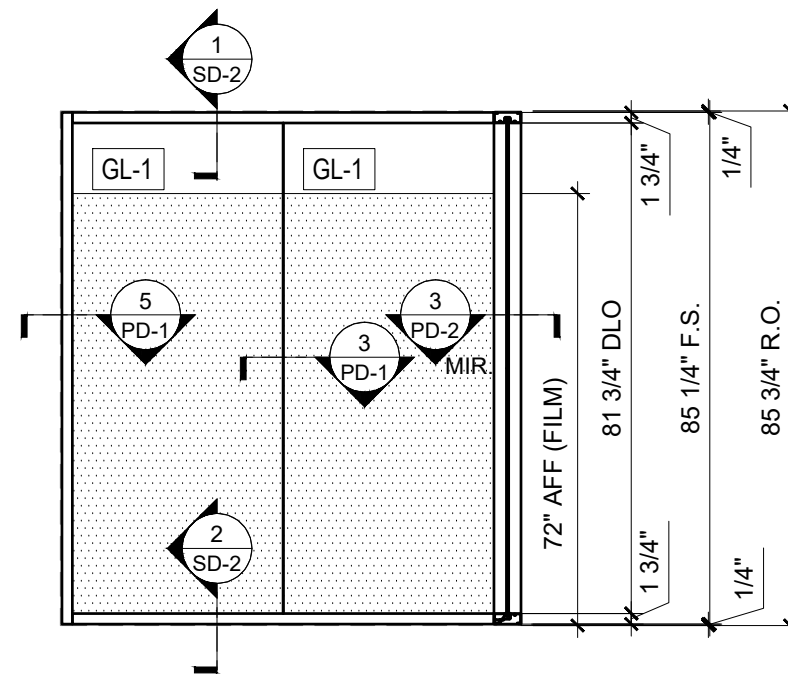

3 ELEVATION
SCALE: 3/8"=1'-0"

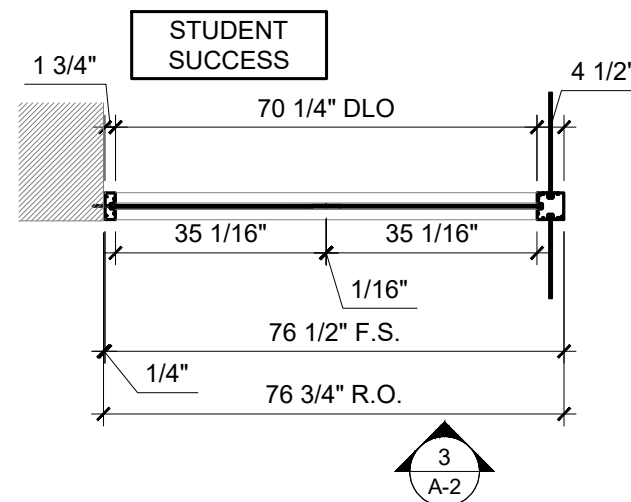

4 PLAN LAYOUT
SCALE: 3/8"=1'-0"

General Notes

***ALL DIMENSIONS TO BE VERIFIED IN FIELD PRIOR TO FABRICATION**

THESE DRAWINGS ARE A VISUAL REPRESENTATION DEPICTING MECHANICAL AND PHYSICAL FEATURES. FINAL PRODUCT MAY DIFFER SLIGHTLY DUE TO SITE CONDITIONS AND MANUFACTURER TOLERANCES


No.	Revision/Issue	Date




Project Name and Address
PROJECT NAME

Drawing Title
ELEVATIONS & PLAN LAYOUTS


Project	Sheet
Date 04/26/2024	A-2
Scale 3/8"=1'-0"	

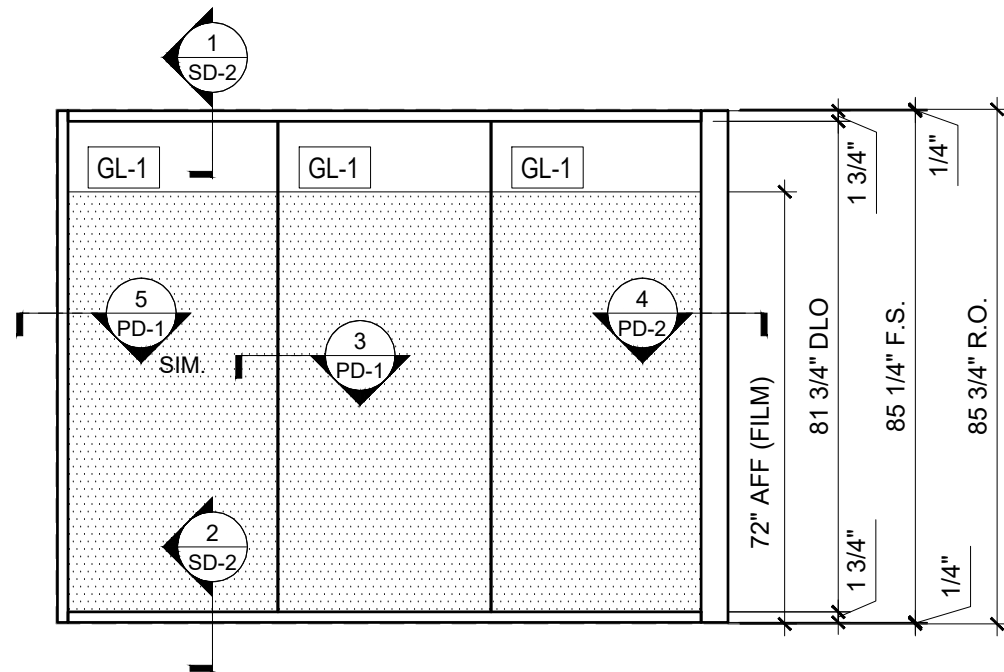


1 ELEVATION
SCALE: 3/8"=1'-0"

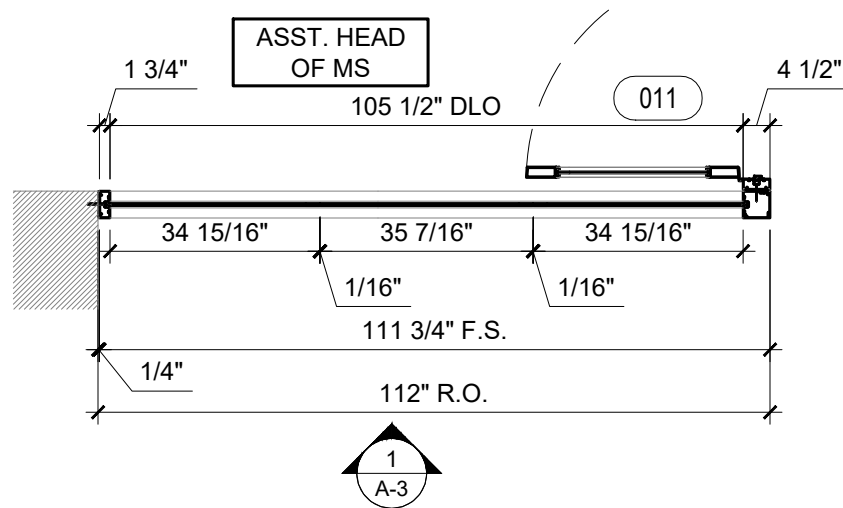

2 PLAN LAYOUT
SCALE: 3/8"=1'-0"

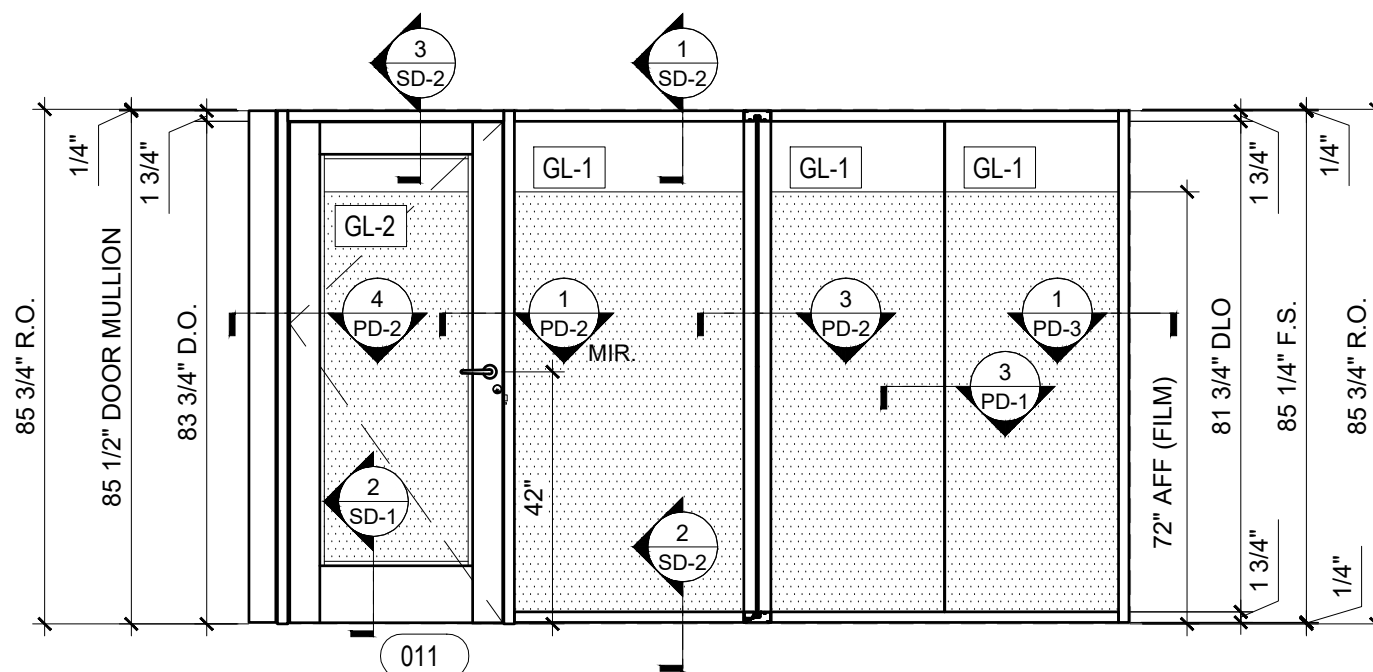

3 ELEVATION - DOOR 011
SCALE: 3/8"=1'-0"

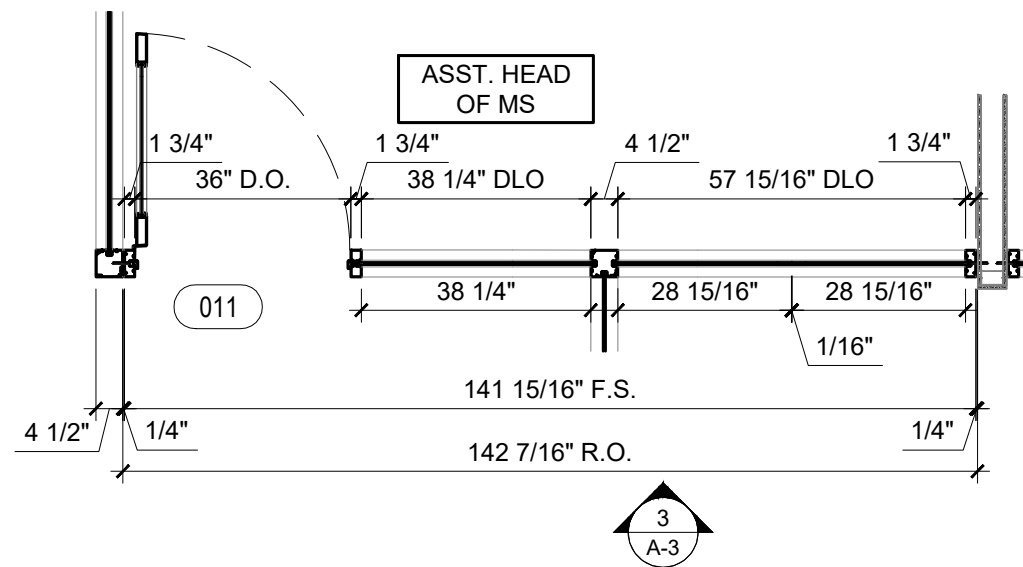

4 PLAN LAYOUT - DOOR 011
SCALE: 3/8"=1'-0"

General Notes

*ALL DIMENSIONS TO BE
VERIFIED IN FIELD PRIOR TO
FABRICATION

THESE DRAWINGS ARE A
VISUAL REPRESENTATION
DEPICTING MECHANICAL AND
PHYSICAL FEATURES. FINAL
PRODUCT MAY DIFFER
SLIGHTLY DUE TO SITE
CONDITIONS AND
MANUFACTURER TOLERANCES


No.	Revision/Issue	Date




Project Name and Address
PROJECT NAME

Drawing Title
ELEVATIONS & PLAN
LAYOUTS


Project	Sheet
Date 04/26/2024	A-3
Scale 3/8"=1'-0"	

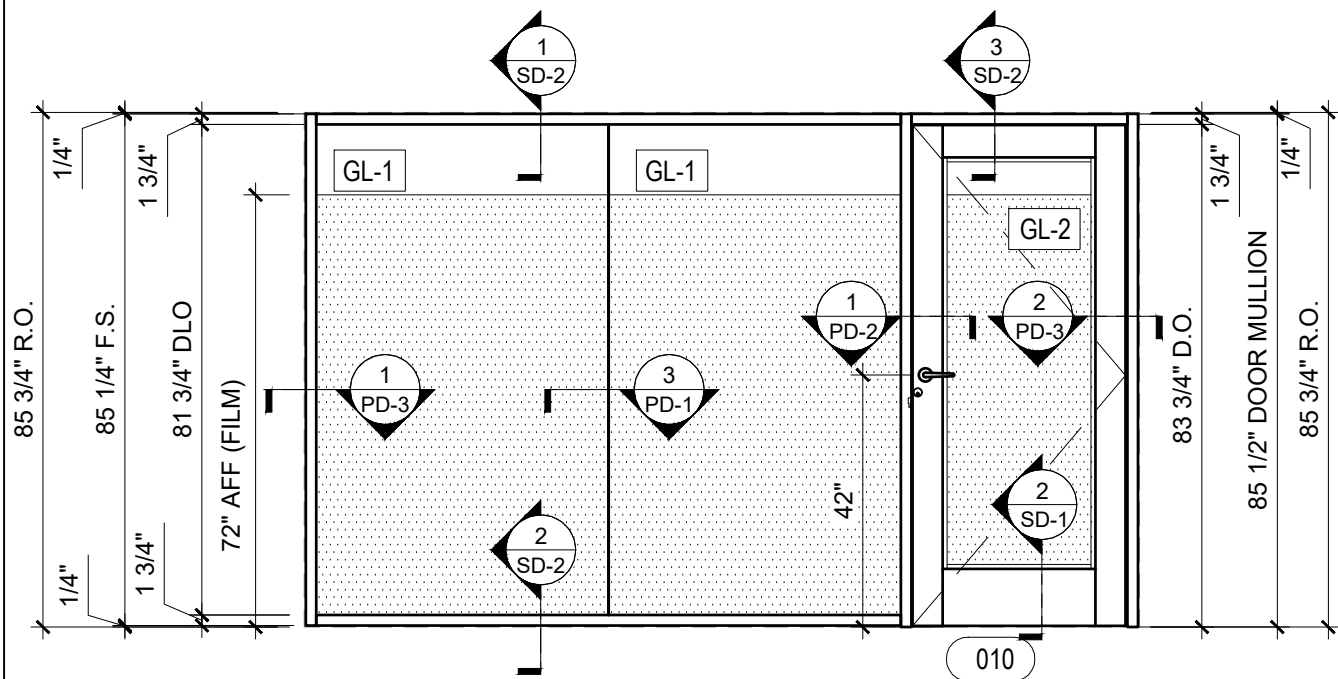


1 ELEVATION
SCALE: 3/8"=1'-0"

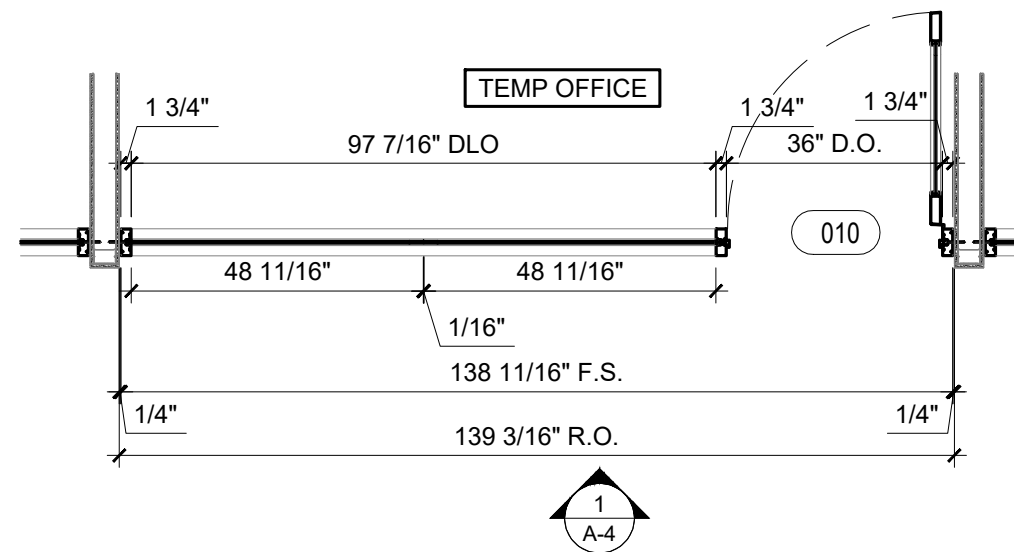

2 PLAN LAYOUT
SCALE: 3/8"=1'-0"

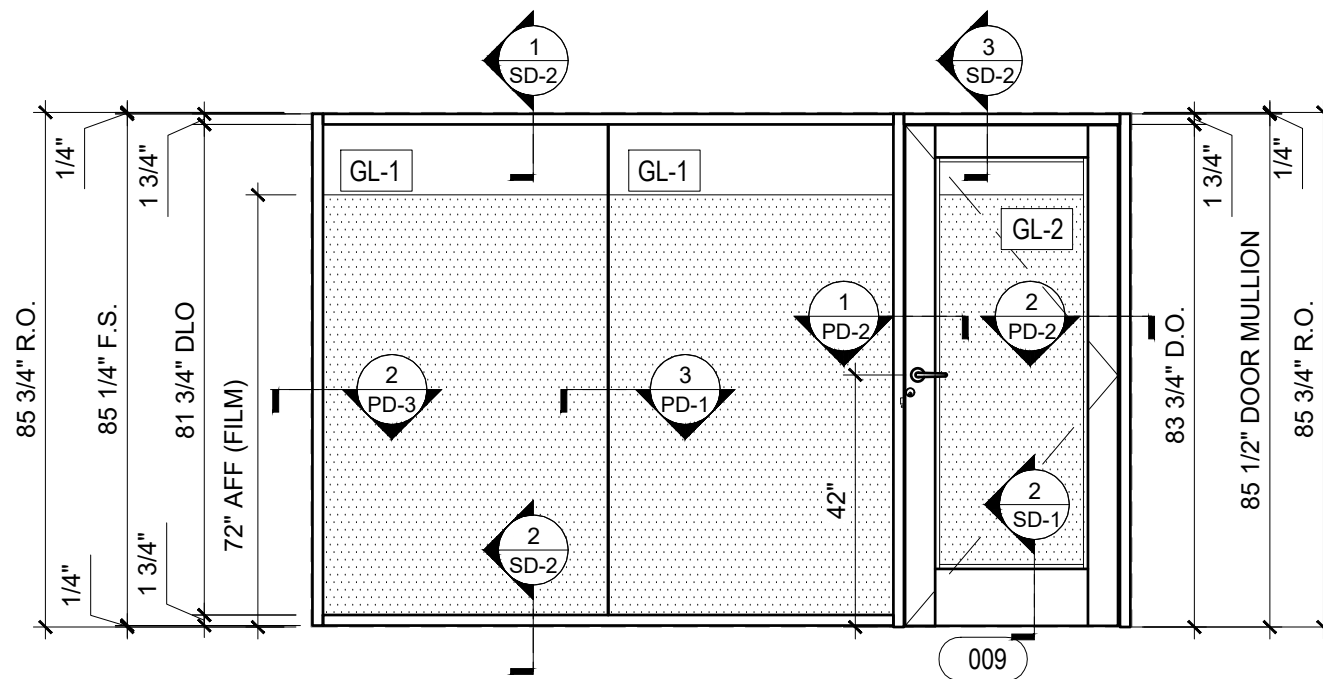

3 ELEVATION
SCALE: 3/8"=1'-0"

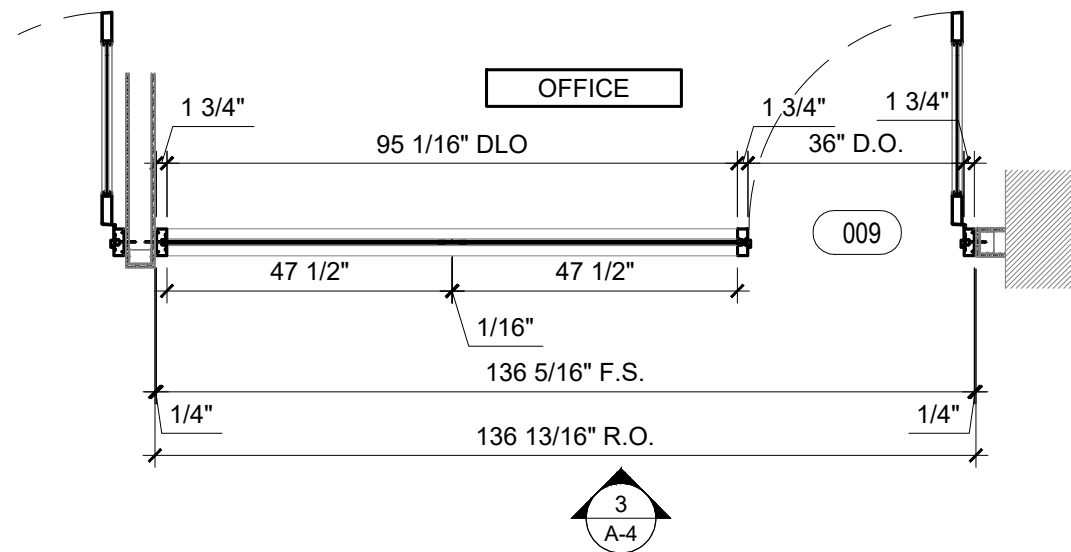

4 PLAN LAYOUT
SCALE: 3/8"=1'-0"

General Notes

*ALL DIMENSIONS TO BE
VERIFIED IN FIELD PRIOR TO
FABRICATION

THESE DRAWINGS ARE A
VISUAL REPRESENTATION
DEPICTING MECHANICAL AND
PHYSICAL FEATURES. FINAL
PRODUCT MAY DIFFER
SLIGHTLY DUE TO SITE
CONDITIONS AND
MANUFACTURER TOLERANCES


No.	Revision/Issue	Date




Project Name and Address
PROJECT NAME

Drawing Title
ELEVATIONS & PLAN
LAYOUTS


Project	Sheet
Date 04/26/2024	A-4
Scale 3/8"=1'-0"	

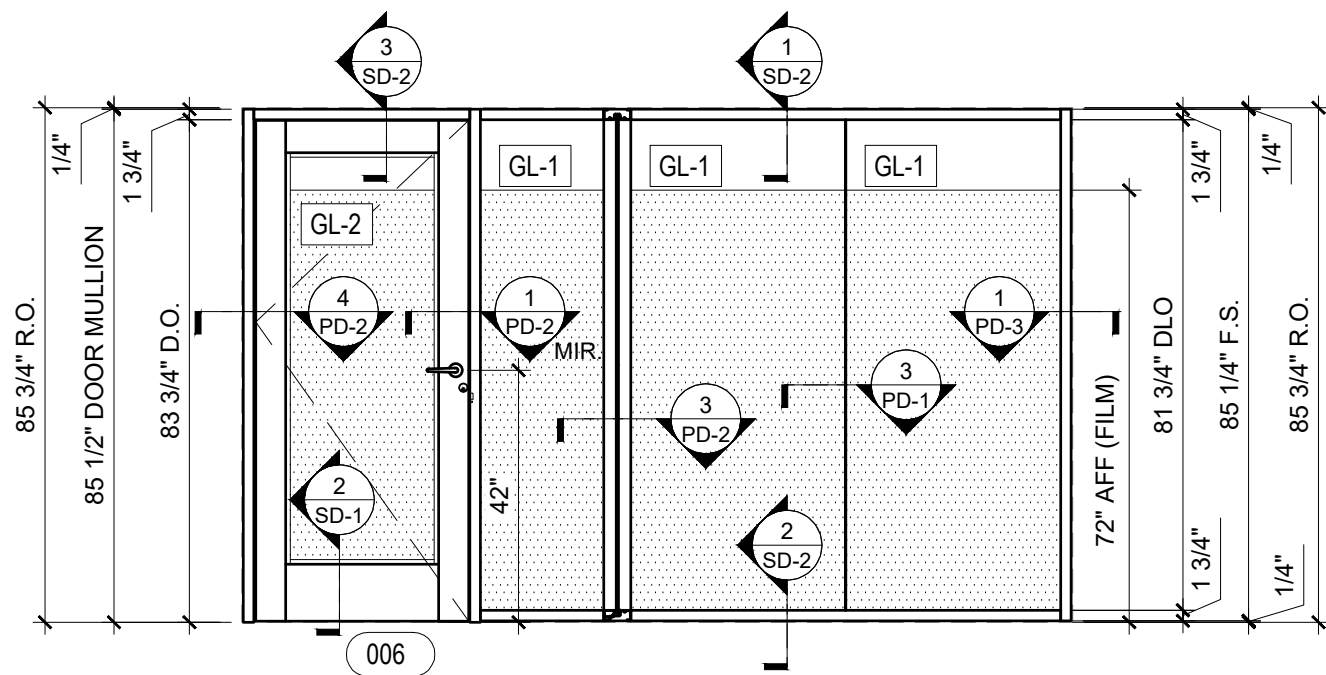


1 ELEVATION
SCALE: 3/8"=1'-0"

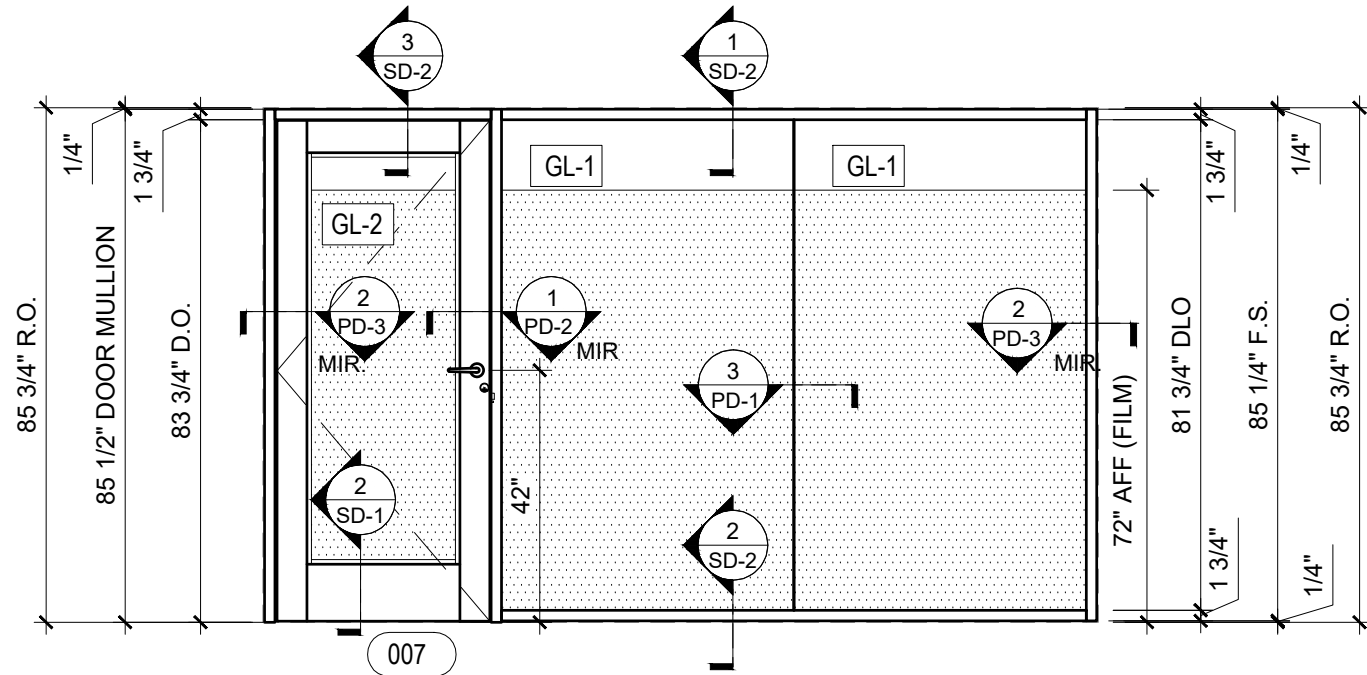

3 ELEVATION
SCALE: 3/8"=1'-0"

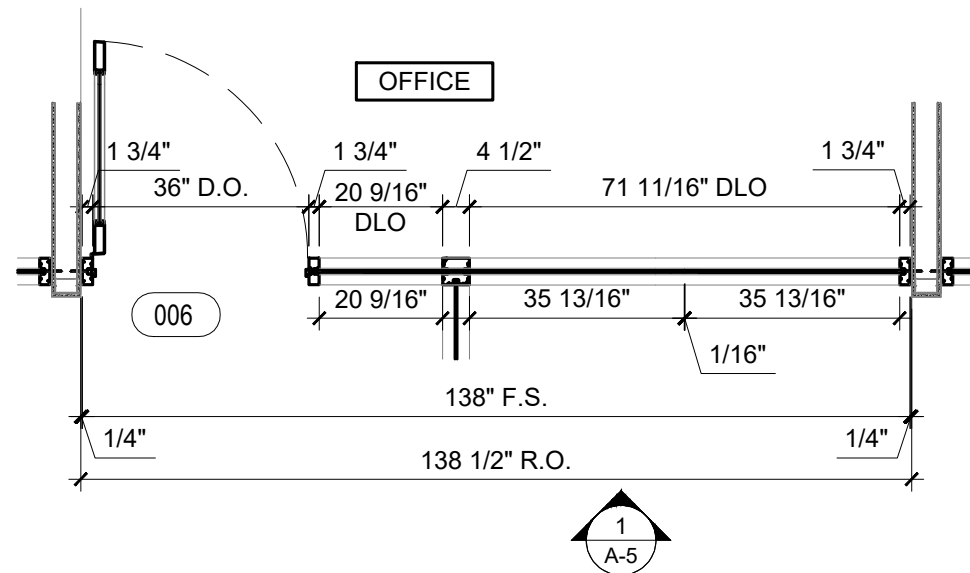

2 PLAN LAYOUT
SCALE: 3/8"=1'-0"

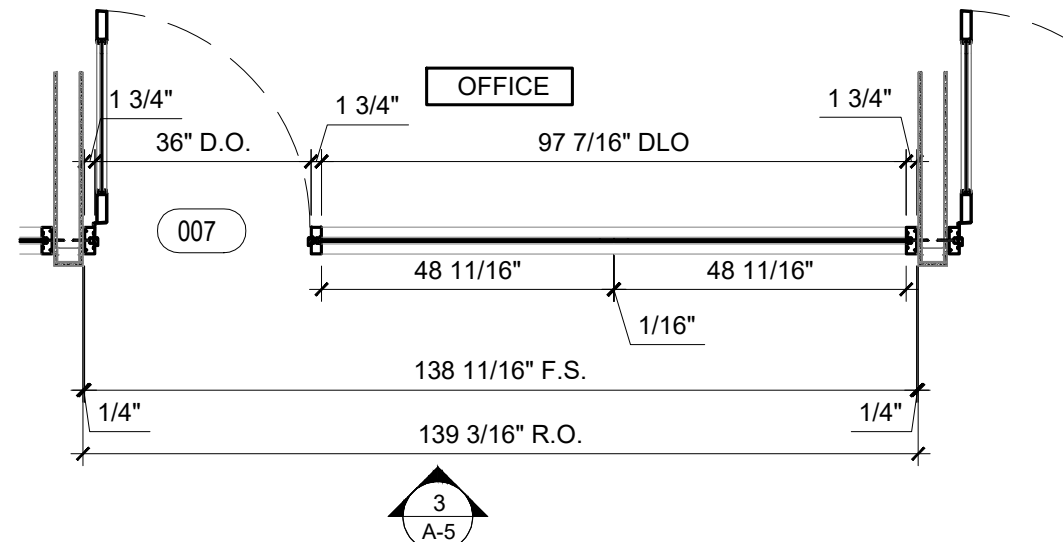

4 PLAN LAYOUT
SCALE: 3/8"=1'-0"

General Notes

***ALL DIMENSIONS TO BE VERIFIED IN FIELD PRIOR TO FABRICATION**

THESE DRAWINGS ARE A VISUAL REPRESENTATION DEPICTING MECHANICAL AND PHYSICAL FEATURES. FINAL PRODUCT MAY DIFFER SLIGHTLY DUE TO SITE CONDITIONS AND MANUFACTURER TOLERANCES


No.	Revision/Issue	Date




Project Name and Address
PROJECT NAME

Drawing Title
ELEVATIONS & PLAN LAYOUTS

Project	Sheet
Date 04/26/2024	A-5
Scale 3/8"=1'-0"	

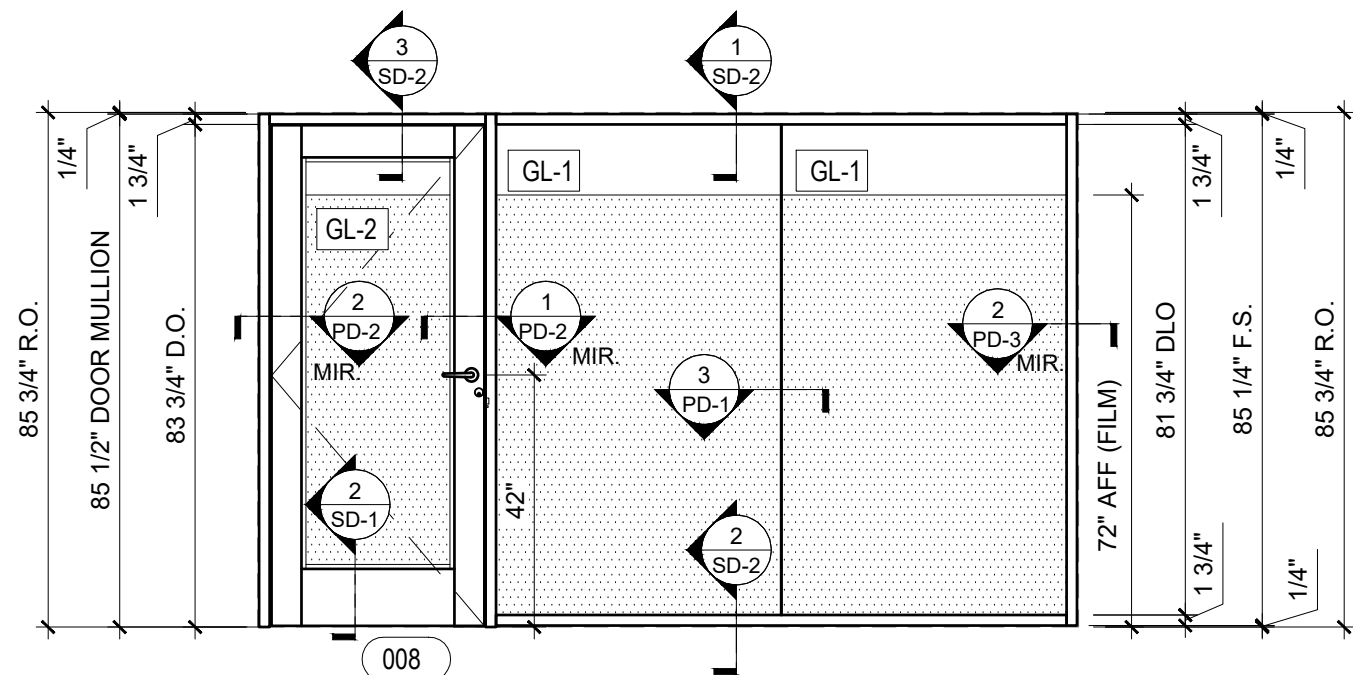

1 ELEVATION
SCALE: 3/8"=1'-0"

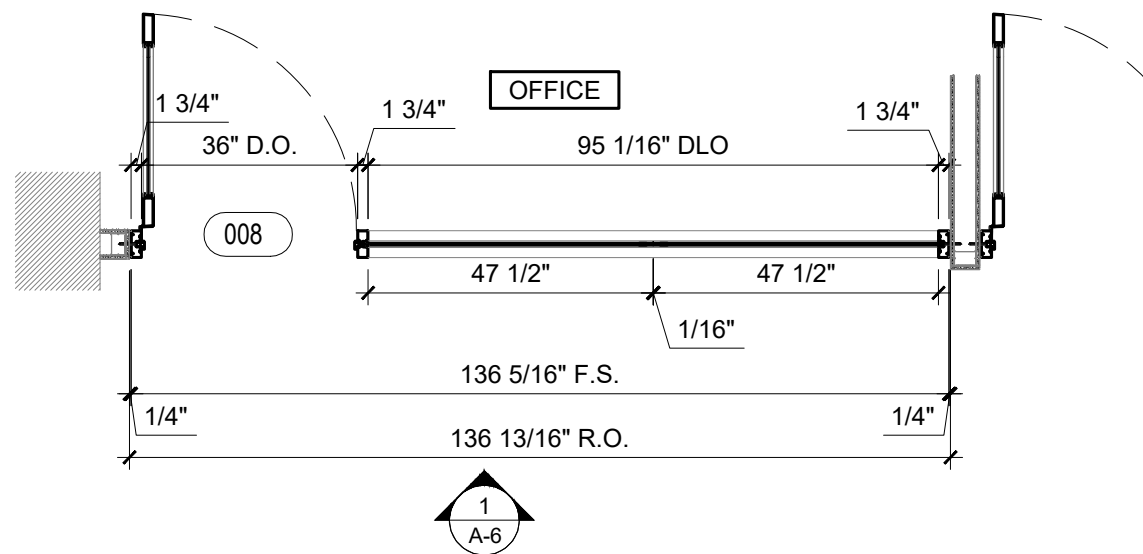

2 PLAN LAYOUT
SCALE: 3/8"=1'-0"

General Notes

***ALL DIMENSIONS TO BE
VERIFIED IN FIELD PRIOR TO
FABRICATION**

THESE DRAWINGS ARE A
VISUAL REPRESENTATION
DEPICTING MECHANICAL AND
PHYSICAL FEATURES. FINAL
PRODUCT MAY DIFFER
SLIGHTLY DUE TO SITE
CONDITIONS AND
MANUFACTURER TOLERANCES


No.	Revision/Issue	Date




Project Name and Address
PROJECT NAME

Drawing Title
**ELEVATIONS & PLAN
LAYOUTS**


Project	Sheet
Date 04/26/2024	A-6
Scale 3/8"=1'-0"	

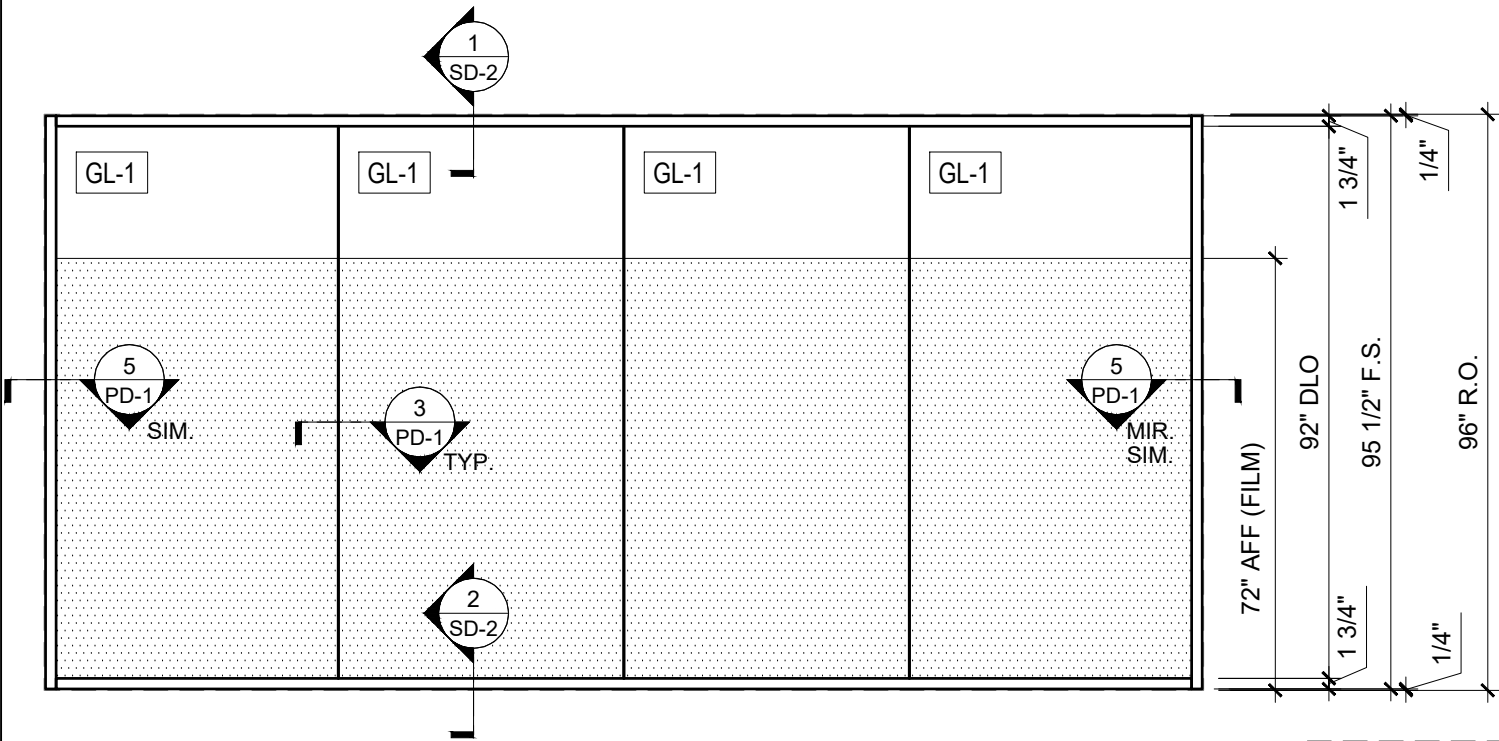


1 ELEVATION
SCALE: 3/8"=1'-0"

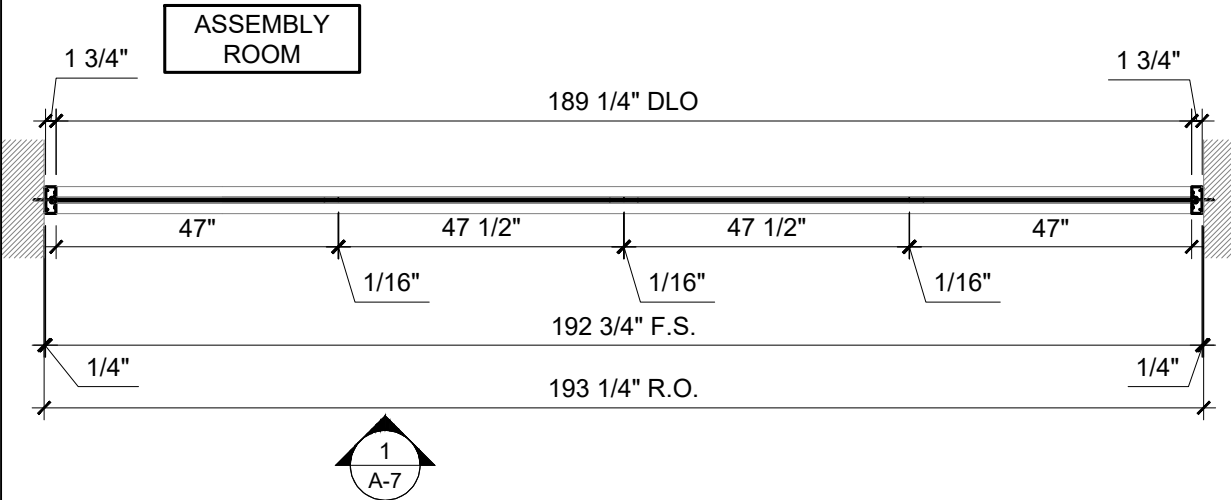

2 PLAN LAYOUT
SCALE: 3/8"=1'-0"

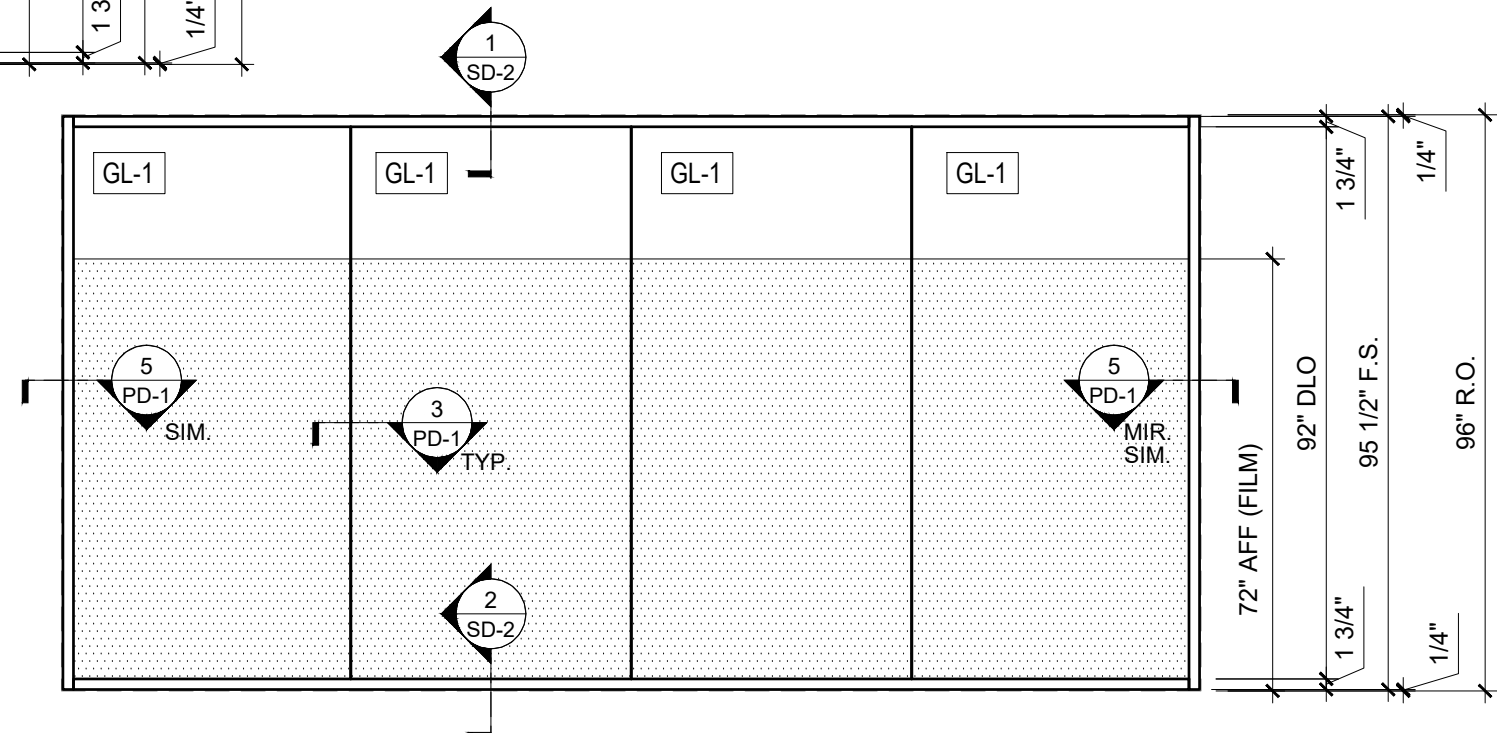

3 ELEVATION
SCALE: 3/8"=1'-0"

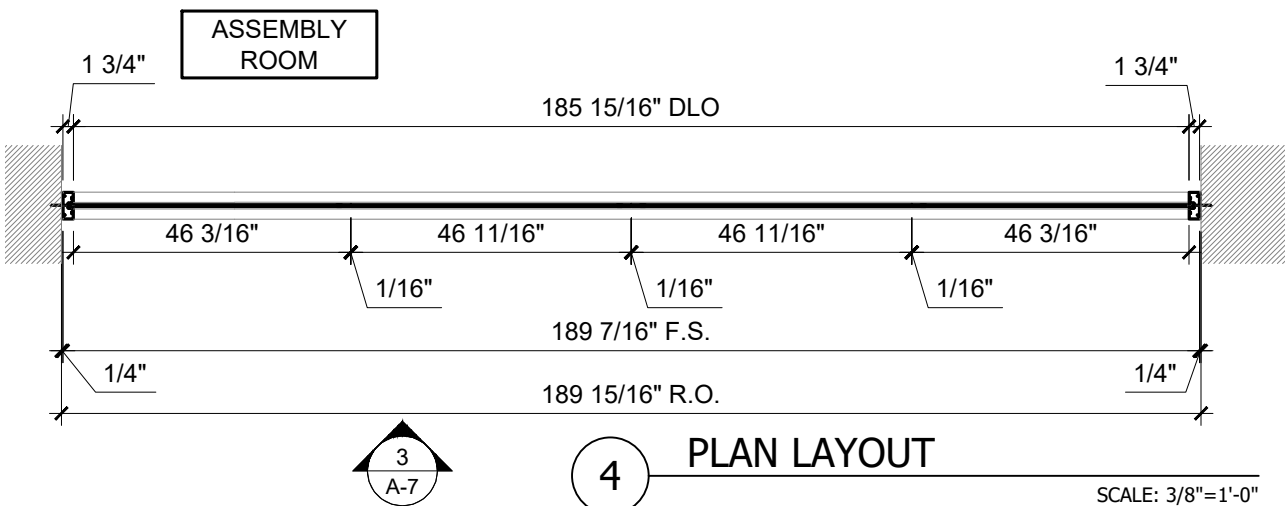

4 PLAN LAYOUT
SCALE: 3/8"=1'-0"

General Notes

***ALL DIMENSIONS TO BE VERIFIED IN FIELD PRIOR TO FABRICATION**

THESE DRAWINGS ARE A VISUAL REPRESENTATION DEPICTING MECHANICAL AND PHYSICAL FEATURES. FINAL PRODUCT MAY DIFFER SLIGHTLY DUE TO SITE CONDITIONS AND MANUFACTURER TOLERANCES

No.	Revision/Issue	Date





Project Name and Address

PROJECT NAME




Drawing Title

ELEVATIONS & PLAN LAYOUTS

Project	Sheet
Date	A-7
Scale	
04/26/2024	
3/8"=1'-0"	

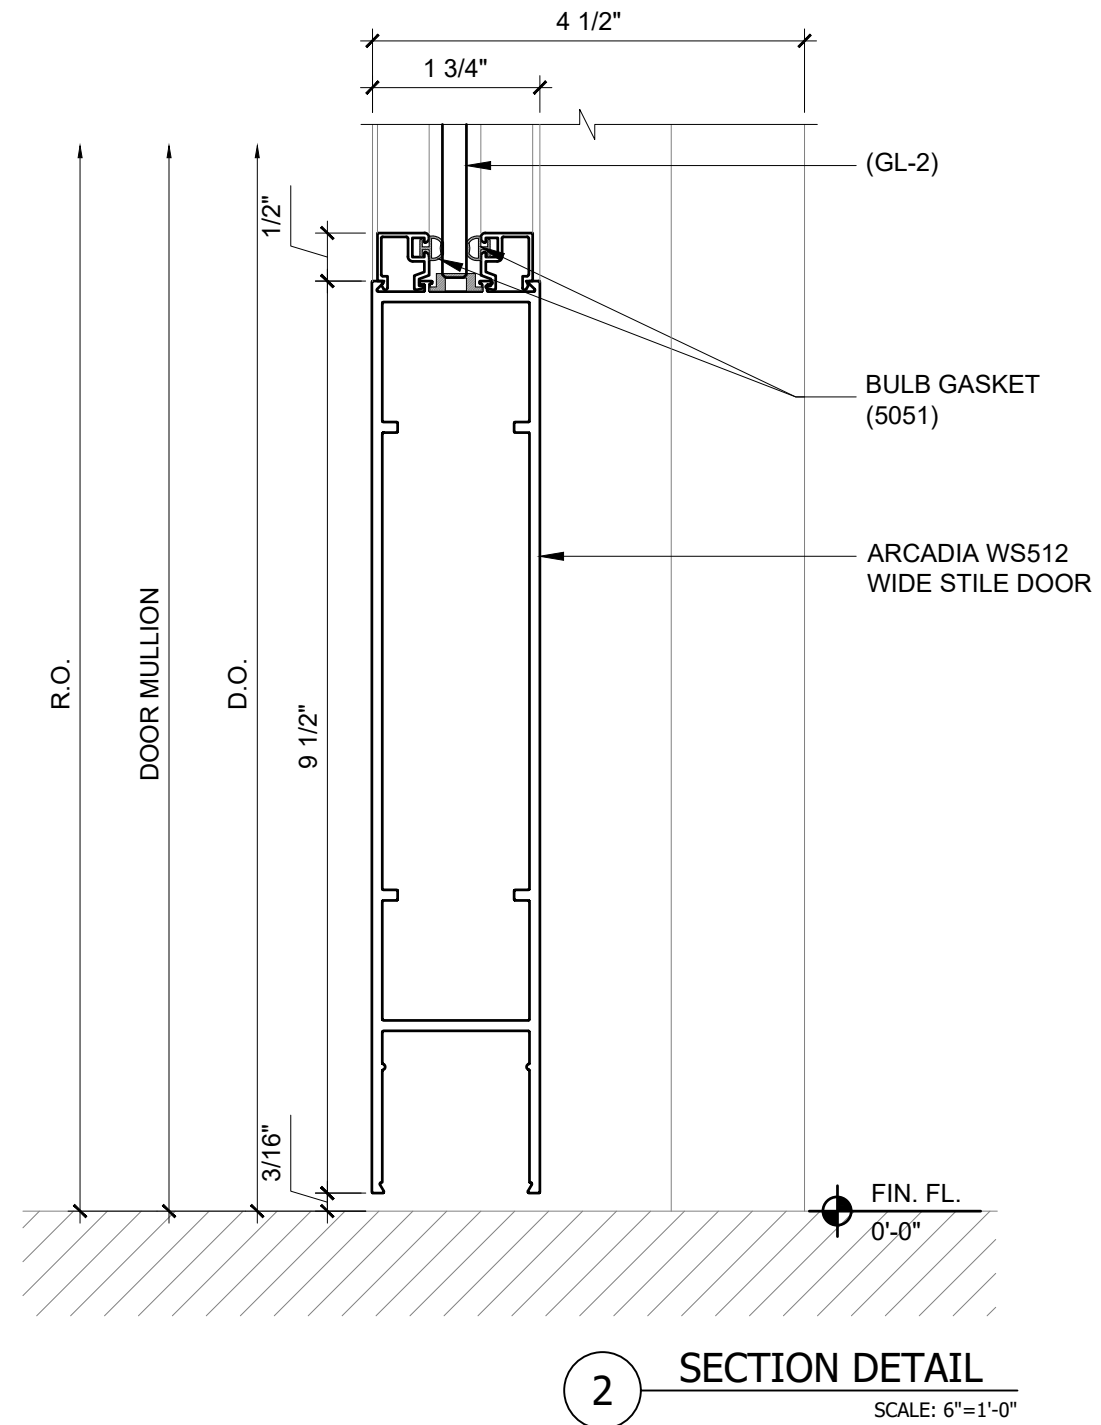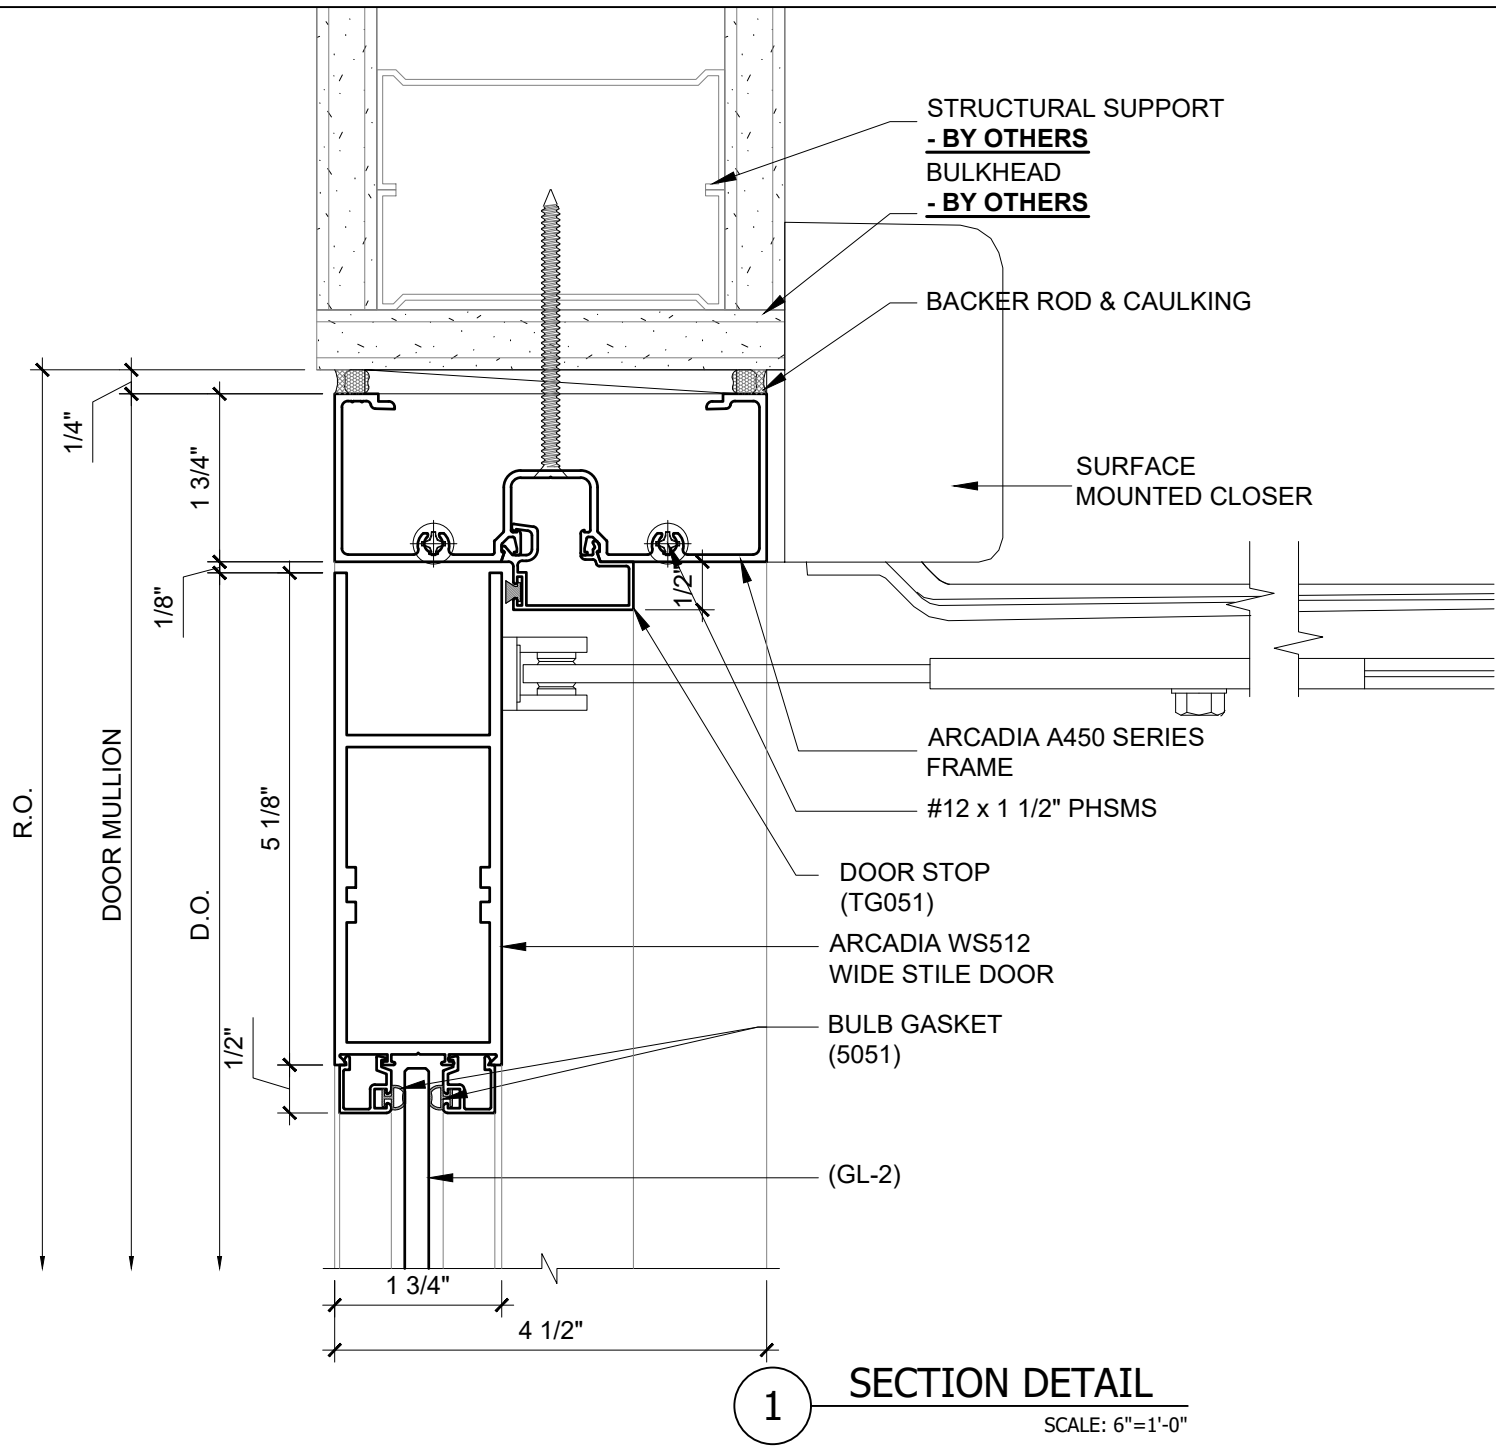

General Notes		
*ALL DIMENSIONS TO BE VERIFIED IN FIELD PRIOR TO FABRICATION		
THESE DRAWINGS ARE A VISUAL REPRESENTATION DEPICTING MECHANICAL AND PHYSICAL FEATURES. FINAL PRODUCT MAY DIFFER SLIGHTLY DUE TO SITE CONDITIONS AND MANUFACTURER TOLERANCES		
No.	Revision/Issue	Date
 SOUTHWEST GLASS, INC. DEPENDABLE SERVICE		
Project Name and Address PROJECT NAME		
Drawing Title SECTION DETAIL		
Project	Date	Sheet SD-1
Date	04/26/2024	
Scale	6"=1'-0"	

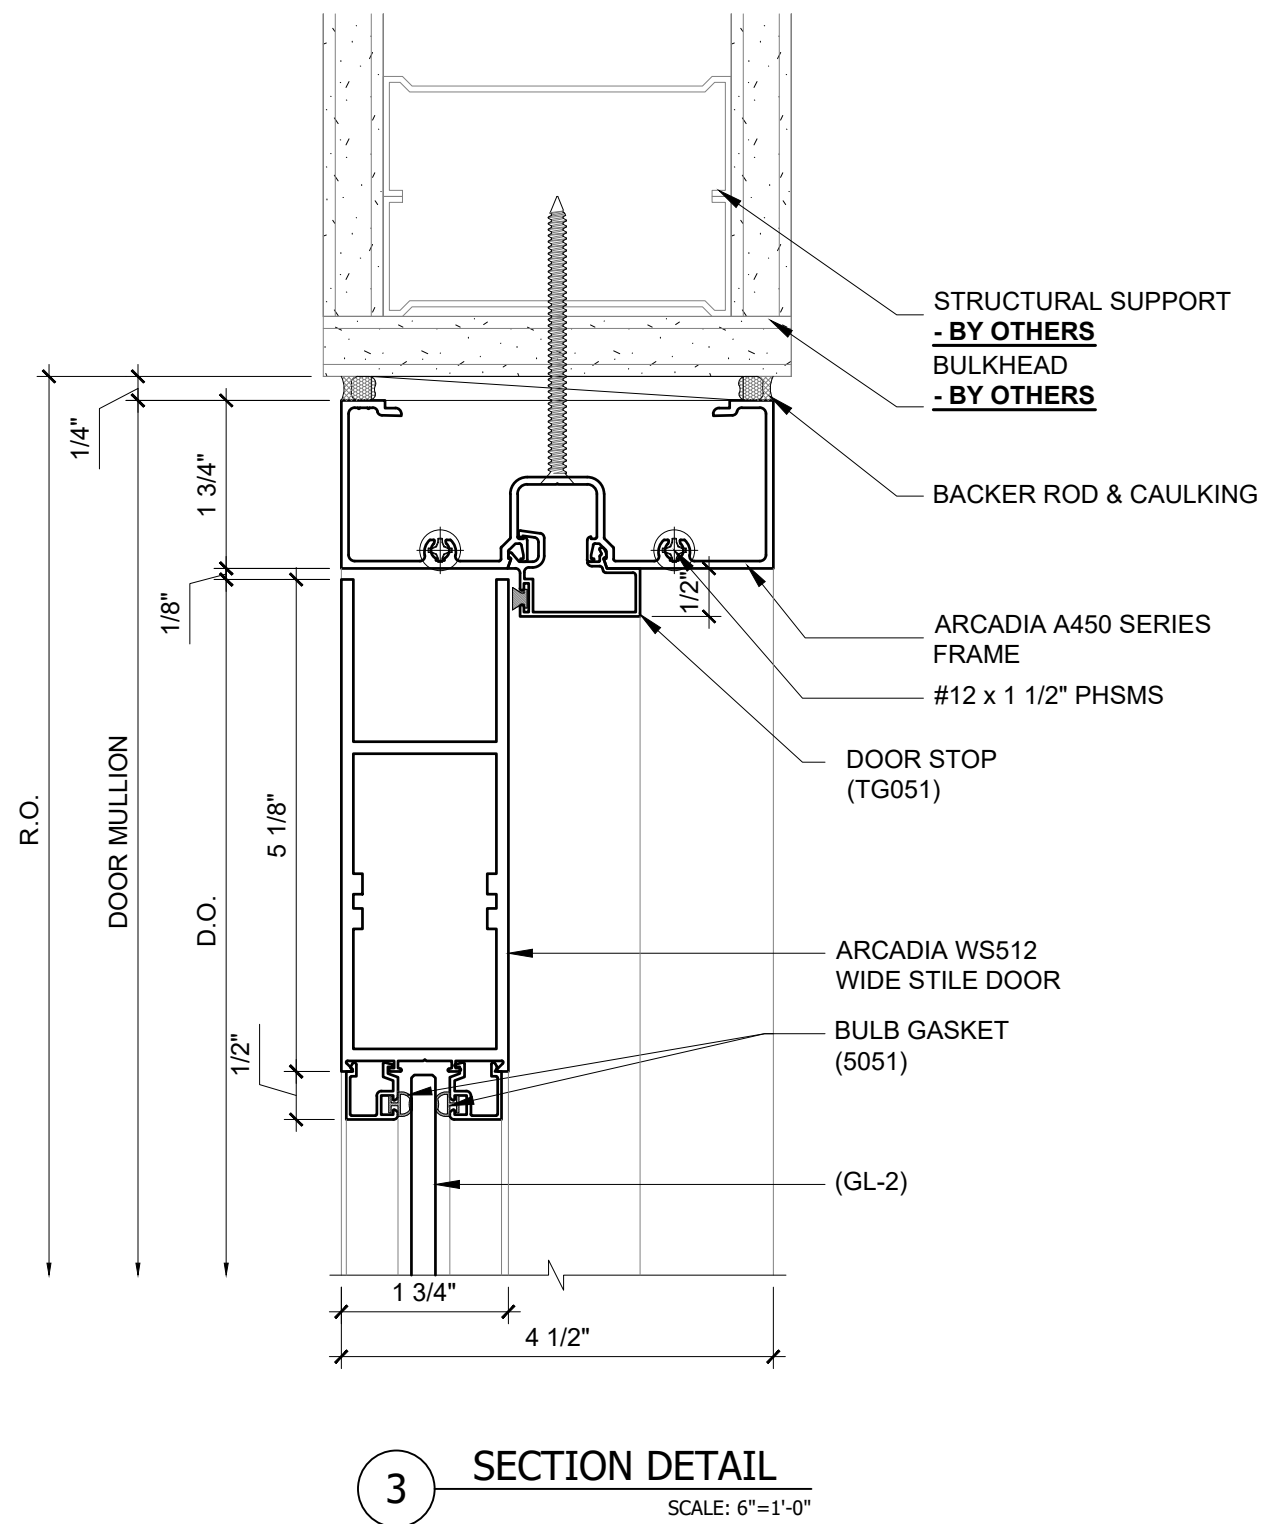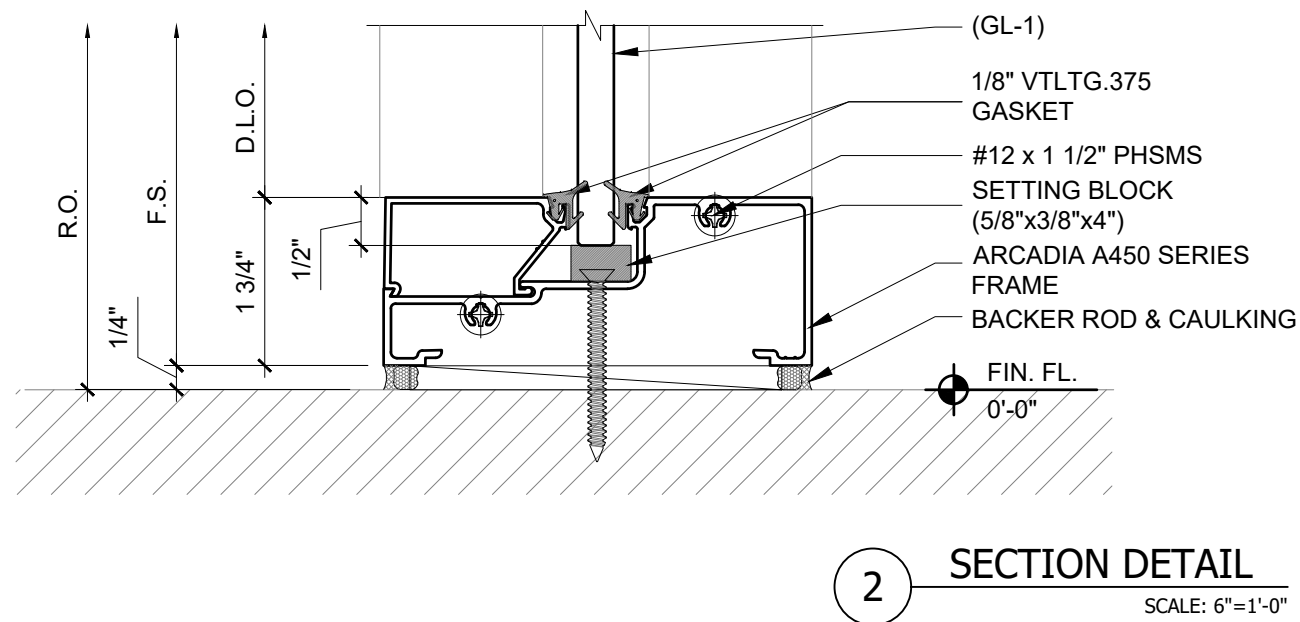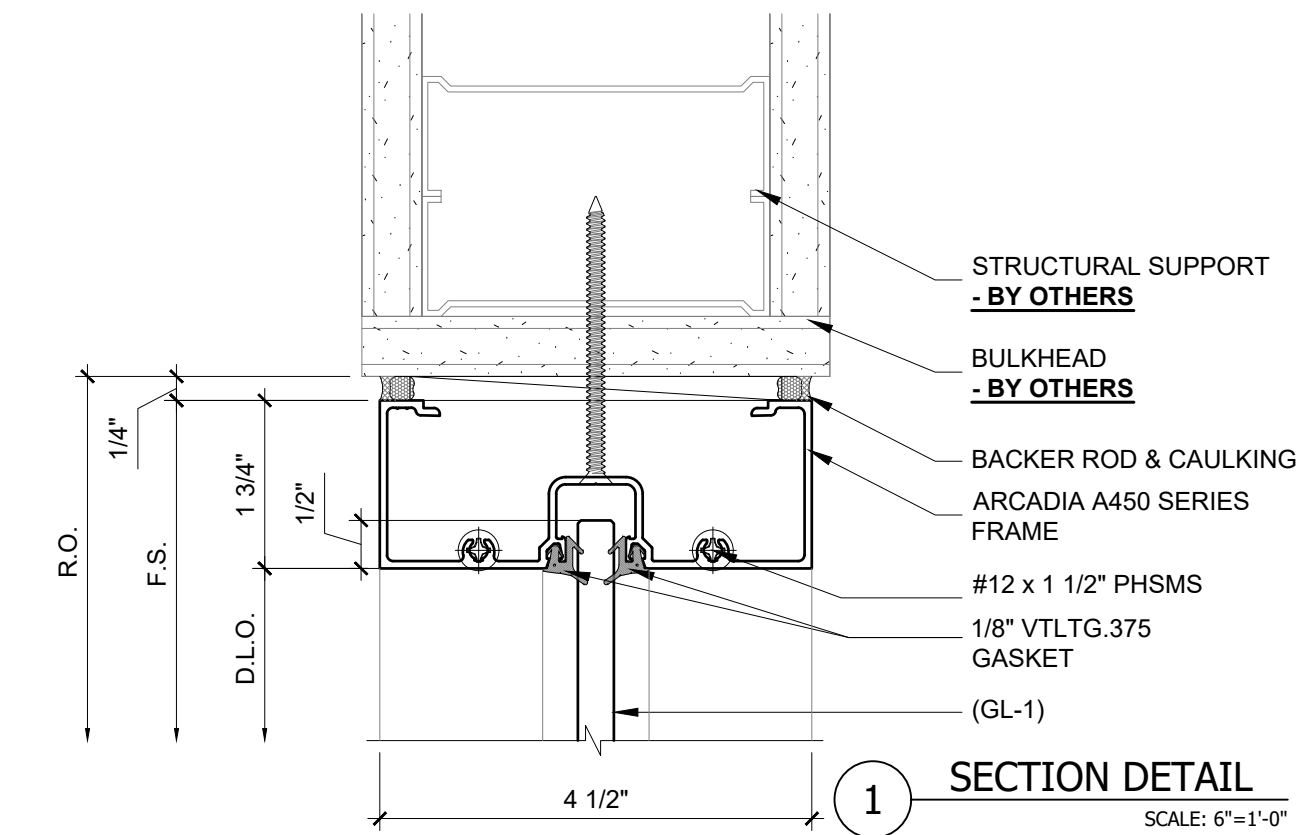

General Notes

*ALL DIMENSIONS TO BE
VERIFIED IN FIELD PRIOR TO
FABRICATION

THESE DRAWINGS ARE A
VISUAL REPRESENTATION
DEPICTING MECHANICAL AND
PHYSICAL FEATURES. FINAL
PRODUCT MAY DIFFER
SLIGHTLY DUE TO SITE
CONDITIONS AND
MANUFACTURER TOLERANCES


No.	Revision/Issue	Date




Project Name and Address
PROJECT NAME

Drawing Title
SECTION DETAIL


Project	Sheet
Date	04/26/2024
Scale	6"=1'-0"
	SD-2

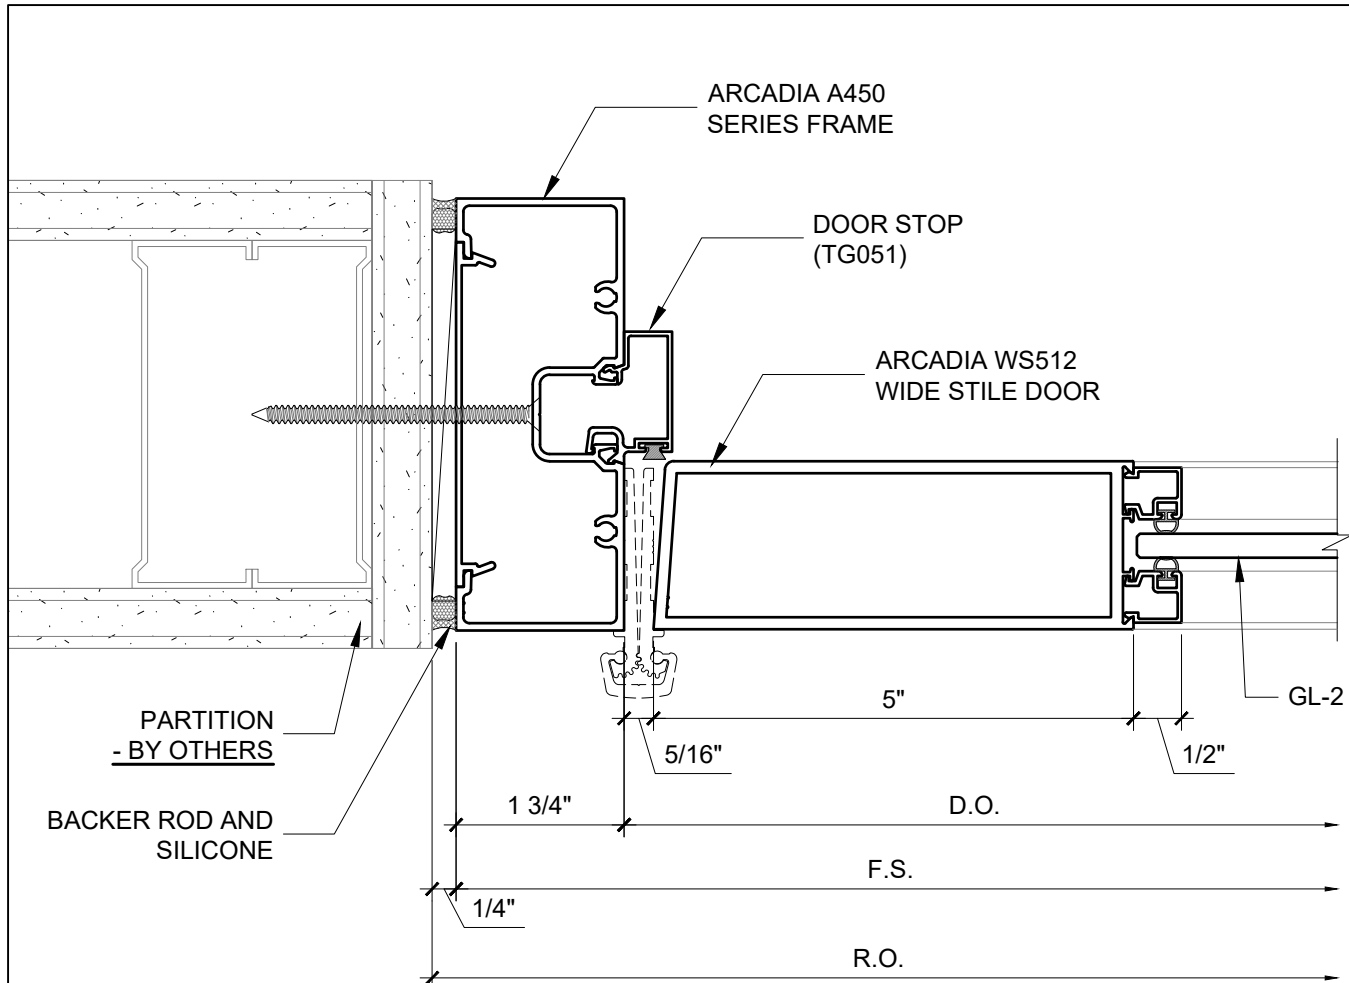


1 PLAN DETAIL
SCALE: 6"=1'-0"

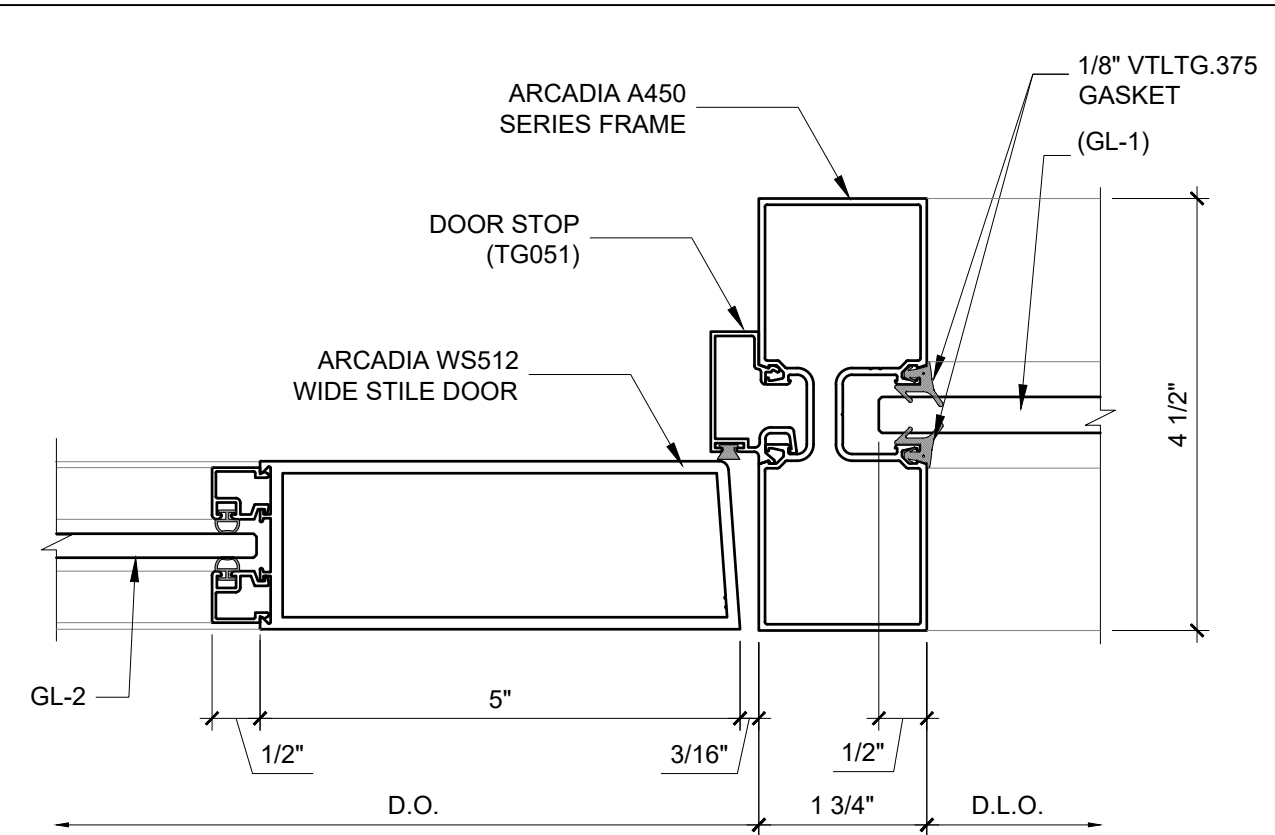


2 PLAN DETAIL
SCALE: 6"=1'-0"

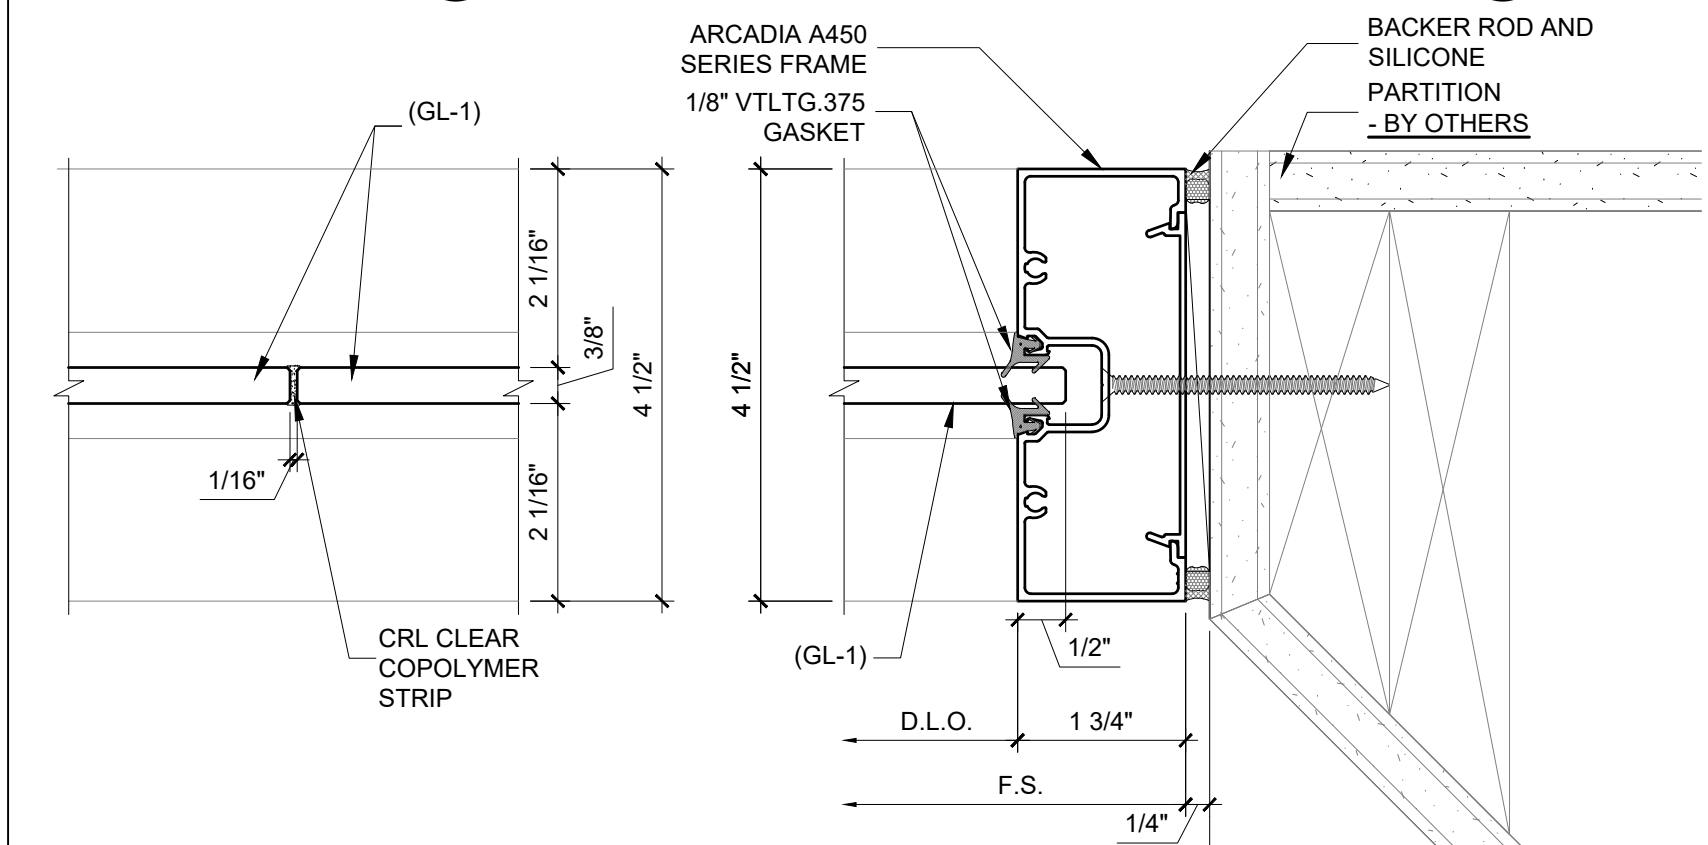

3 PLAN DETAIL
SCALE: 6"=1'-0"

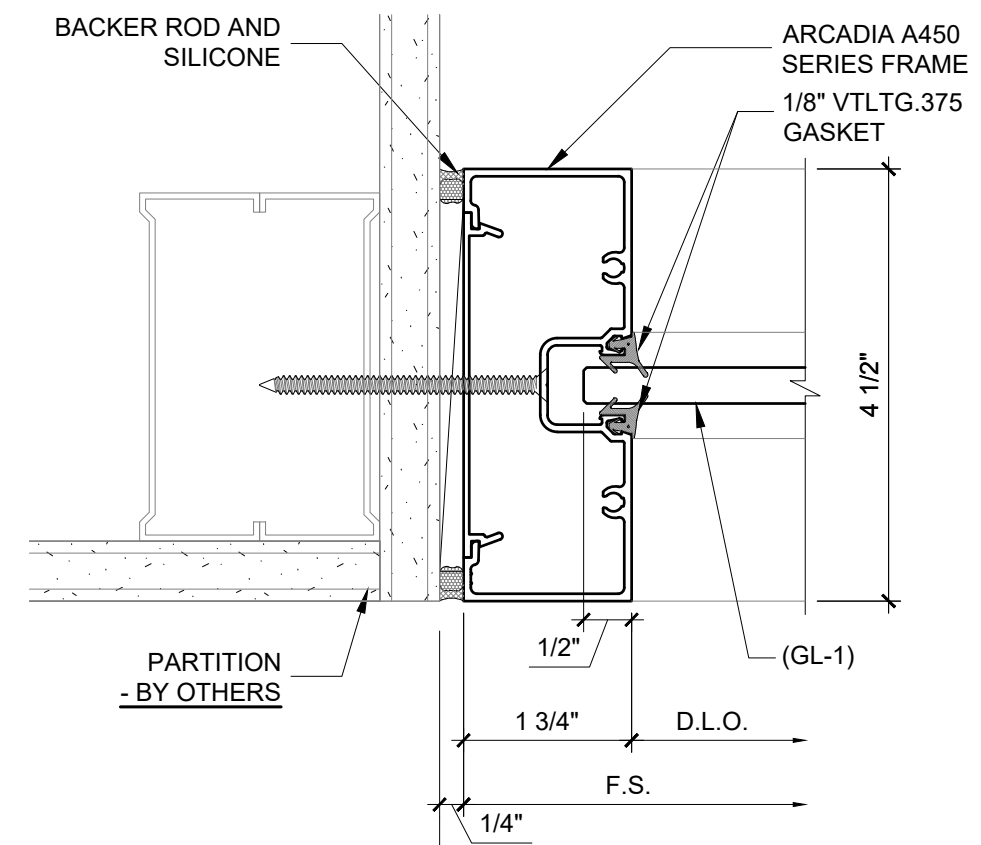

4 PLAN DETAIL
SCALE: 6"=1'-0"

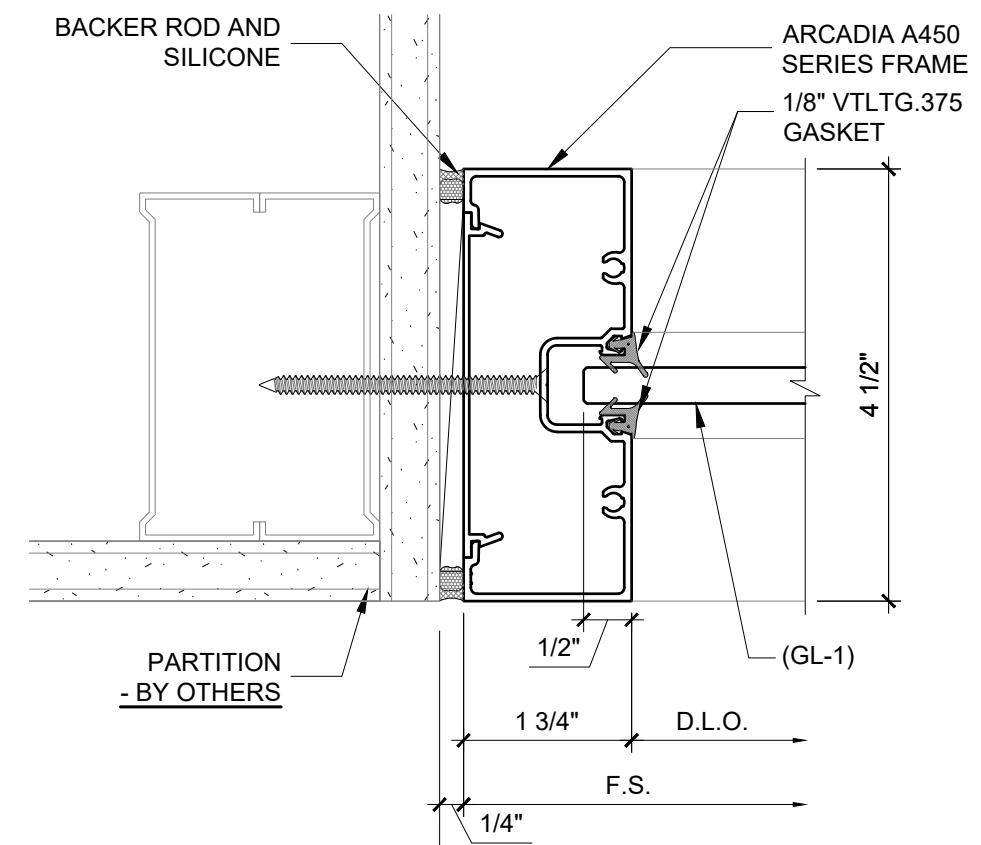

5 PLAN DETAIL
SCALE: 6"=1'-0"

General Notes

*ALL DIMENSIONS TO BE VERIFIED IN FIELD PRIOR TO FABRICATION

THESE DRAWINGS ARE A VISUAL REPRESENTATION DEPICTING MECHANICAL AND PHYSICAL FEATURES. FINAL PRODUCT MAY DIFFER SLIGHTLY DUE TO SITE CONDITIONS AND MANUFACTURER TOLERANCES

No.	Revision/Issue	Date

SOUTHWEST GLASS, INC.
DEPENDABLE SERVICE


Project Name and Address

PROJECT NAME


Drawing Title

PLAN DETAILS


Project	Sheet
Date 04/26/2024	PD-1
Scale 6"=1'-0"	

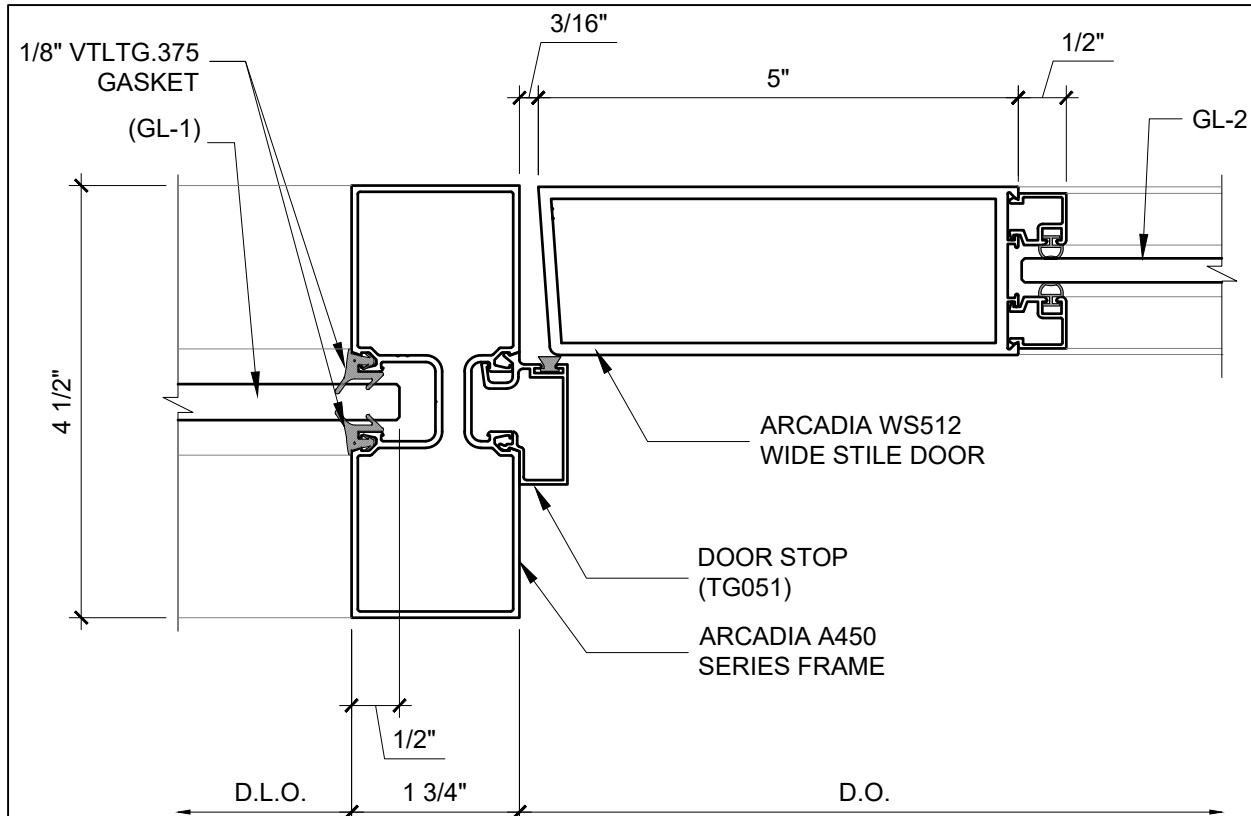


1 PLAN DETAIL
SCALE: 6"=1'-0"

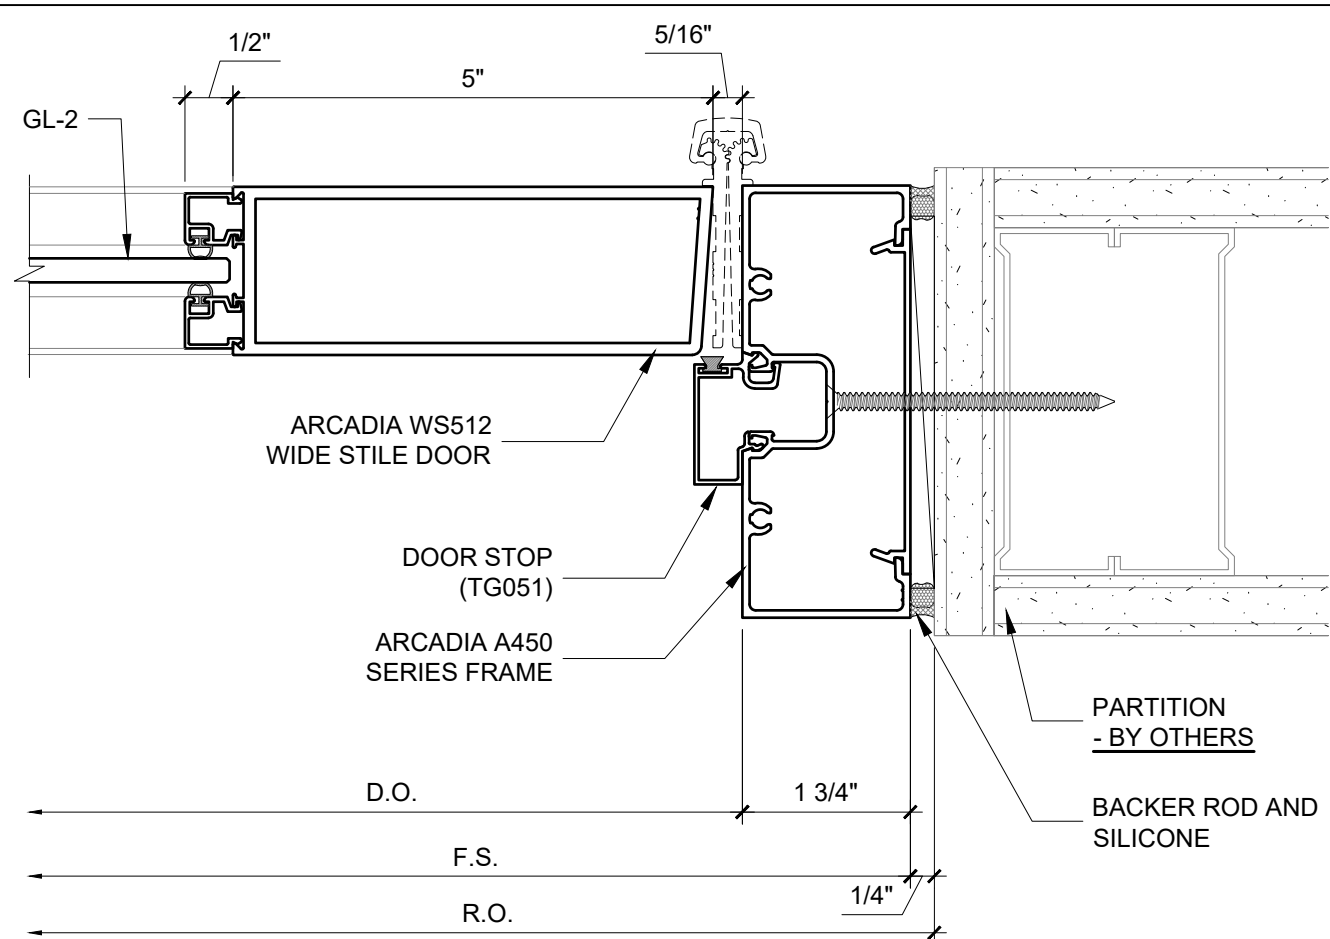

2 PLAN DETAIL
SCALE: 6"=1'-0"

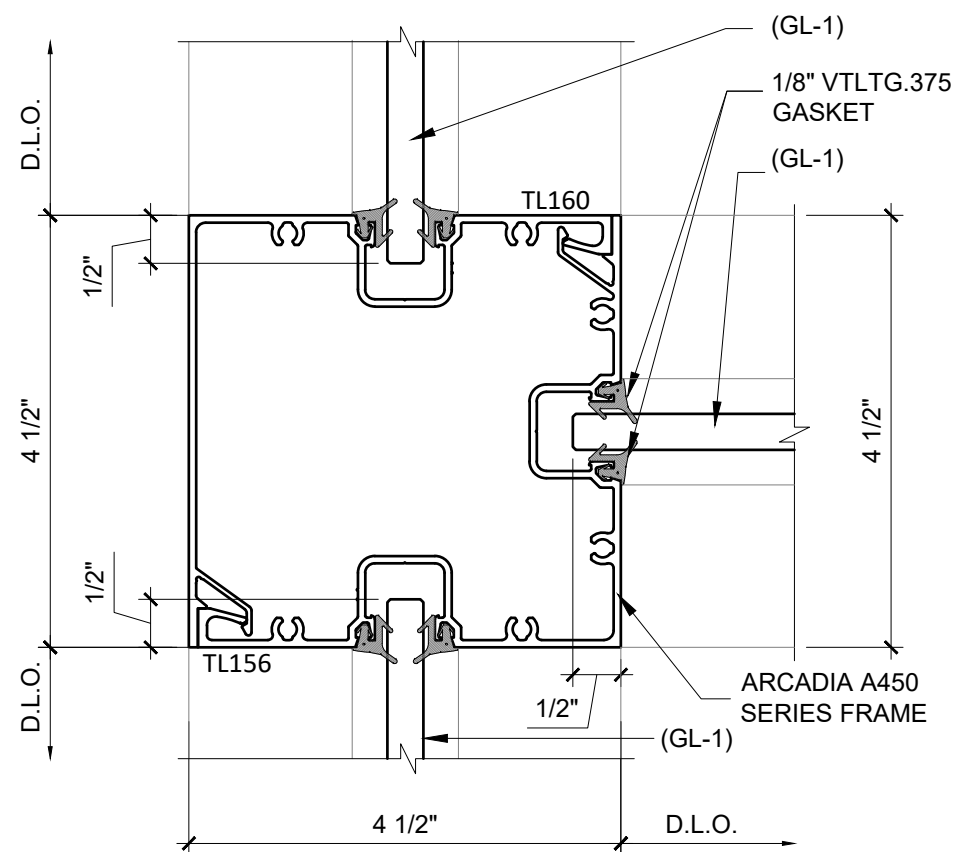

3 PLAN DETAIL
SCALE: 6"=1'-0"

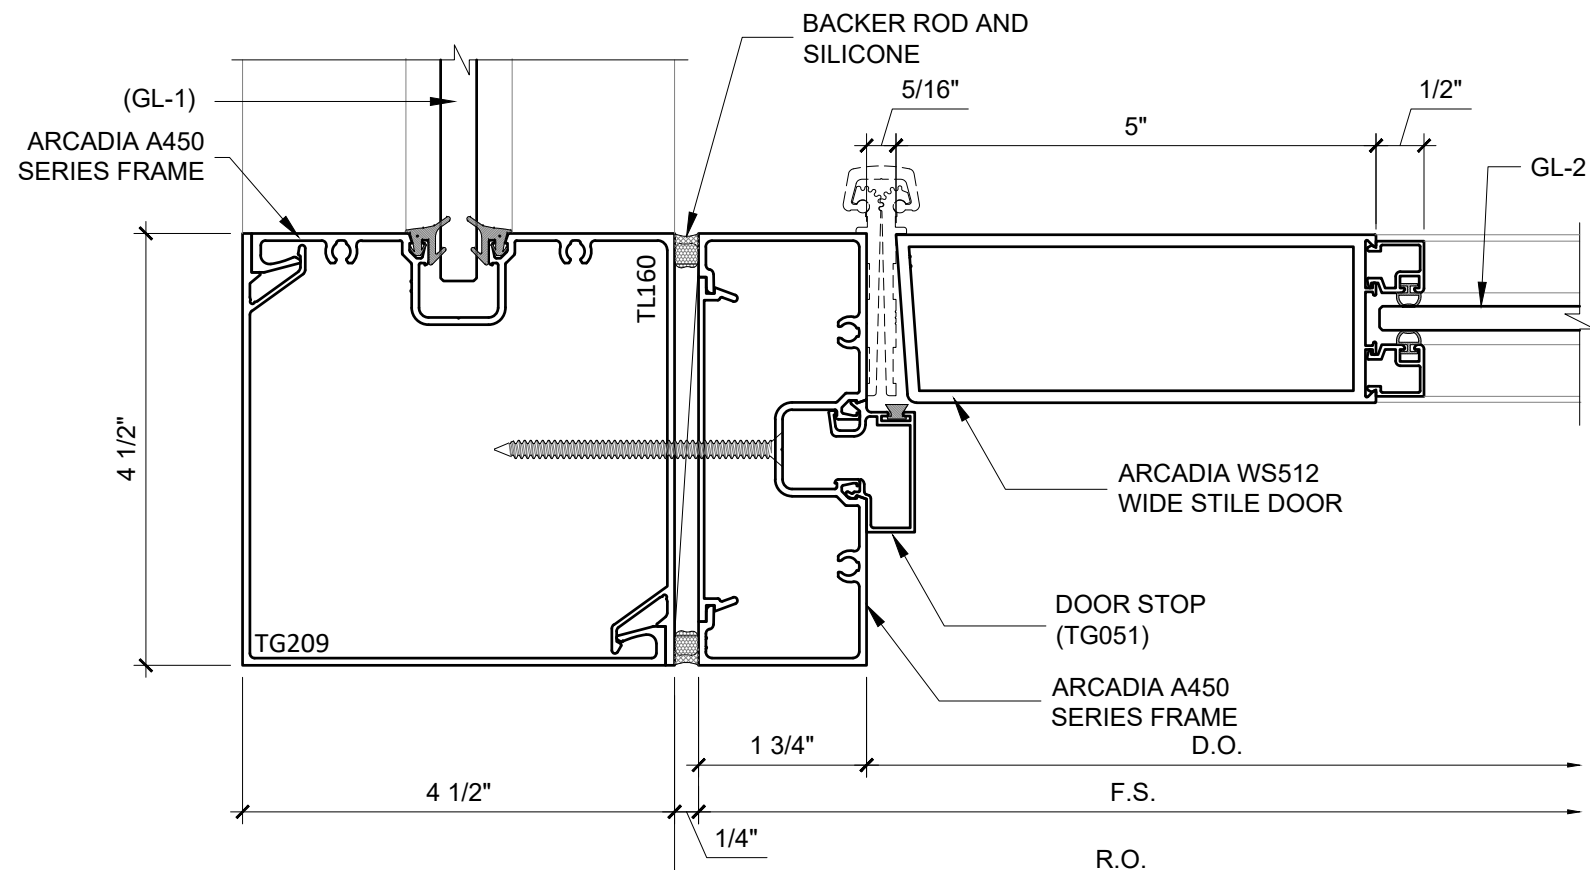

4 PLAN DETAIL
SCALE: 6"=1'-0"

General Notes

***ALL DIMENSIONS TO BE
VERIFIED IN FIELD PRIOR TO
FABRICATION**

THESE DRAWINGS ARE A
VISUAL REPRESENTATION
DEPICTING MECHANICAL AND
PHYSICAL FEATURES. FINAL
PRODUCT MAY DIFFER
SLIGHTLY DUE TO SITE
CONDITIONS AND
MANUFACTURER TOLERANCES


No.	Revision/Issue	Date




Project Name and Address
PROJECT NAME

Drawing Title
PLAN DETAILS

Project	Sheet
Date 04/26/2024	PD-2
Scale 6"=1'-0"	

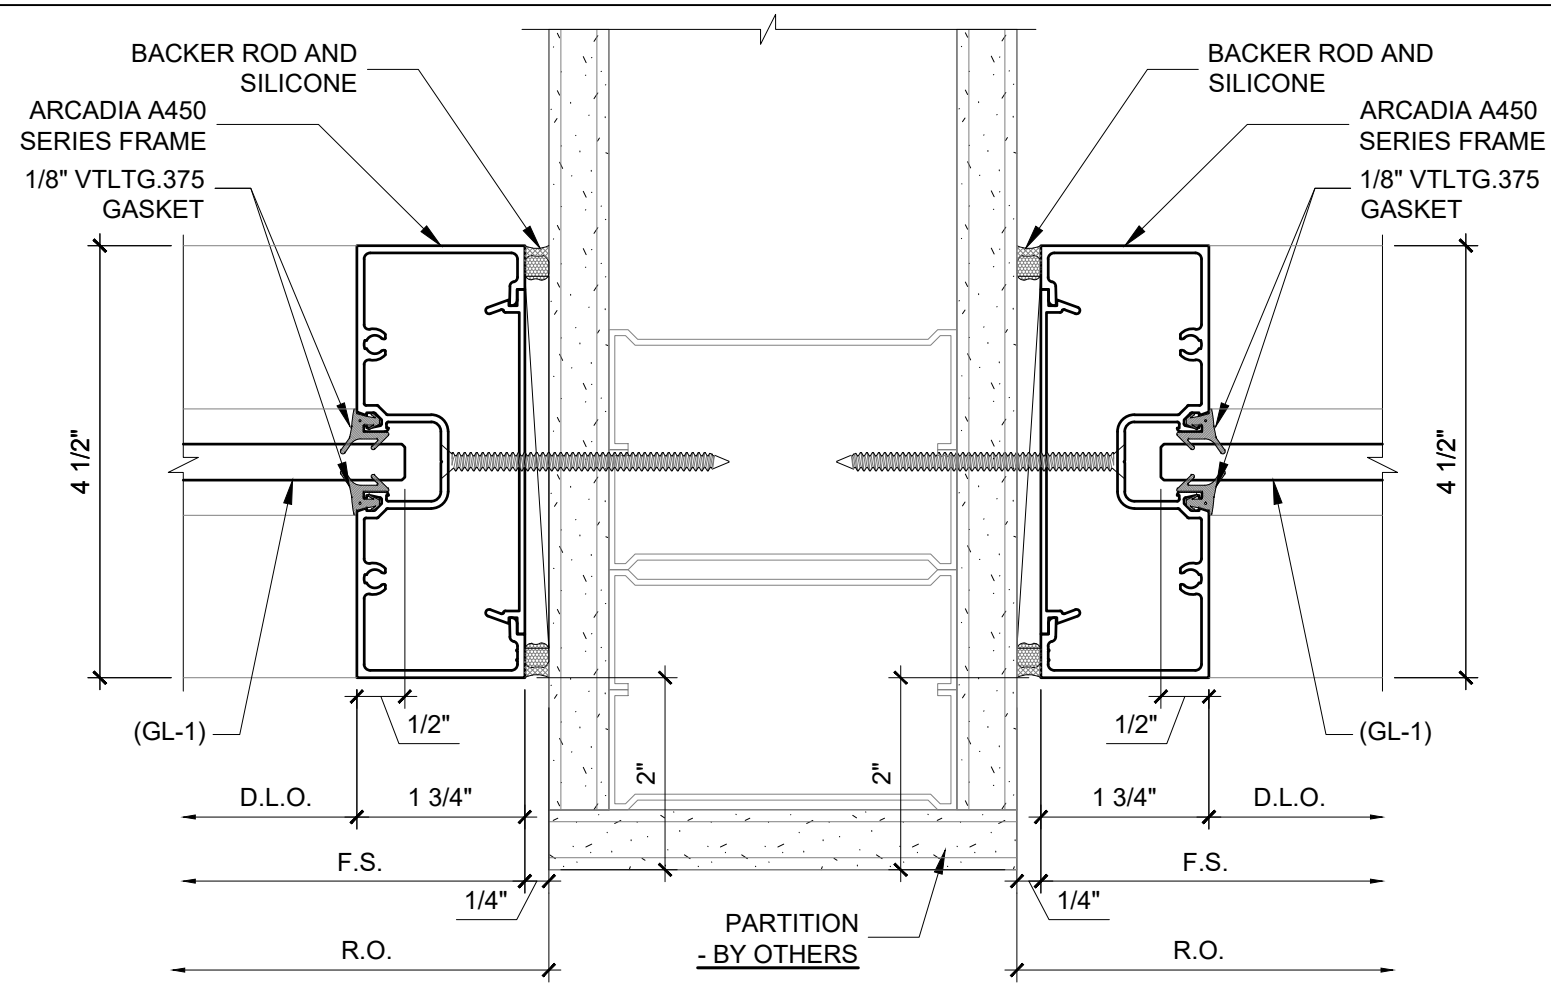

1 PLAN DETAIL
SCALE: 6"=1'-0"

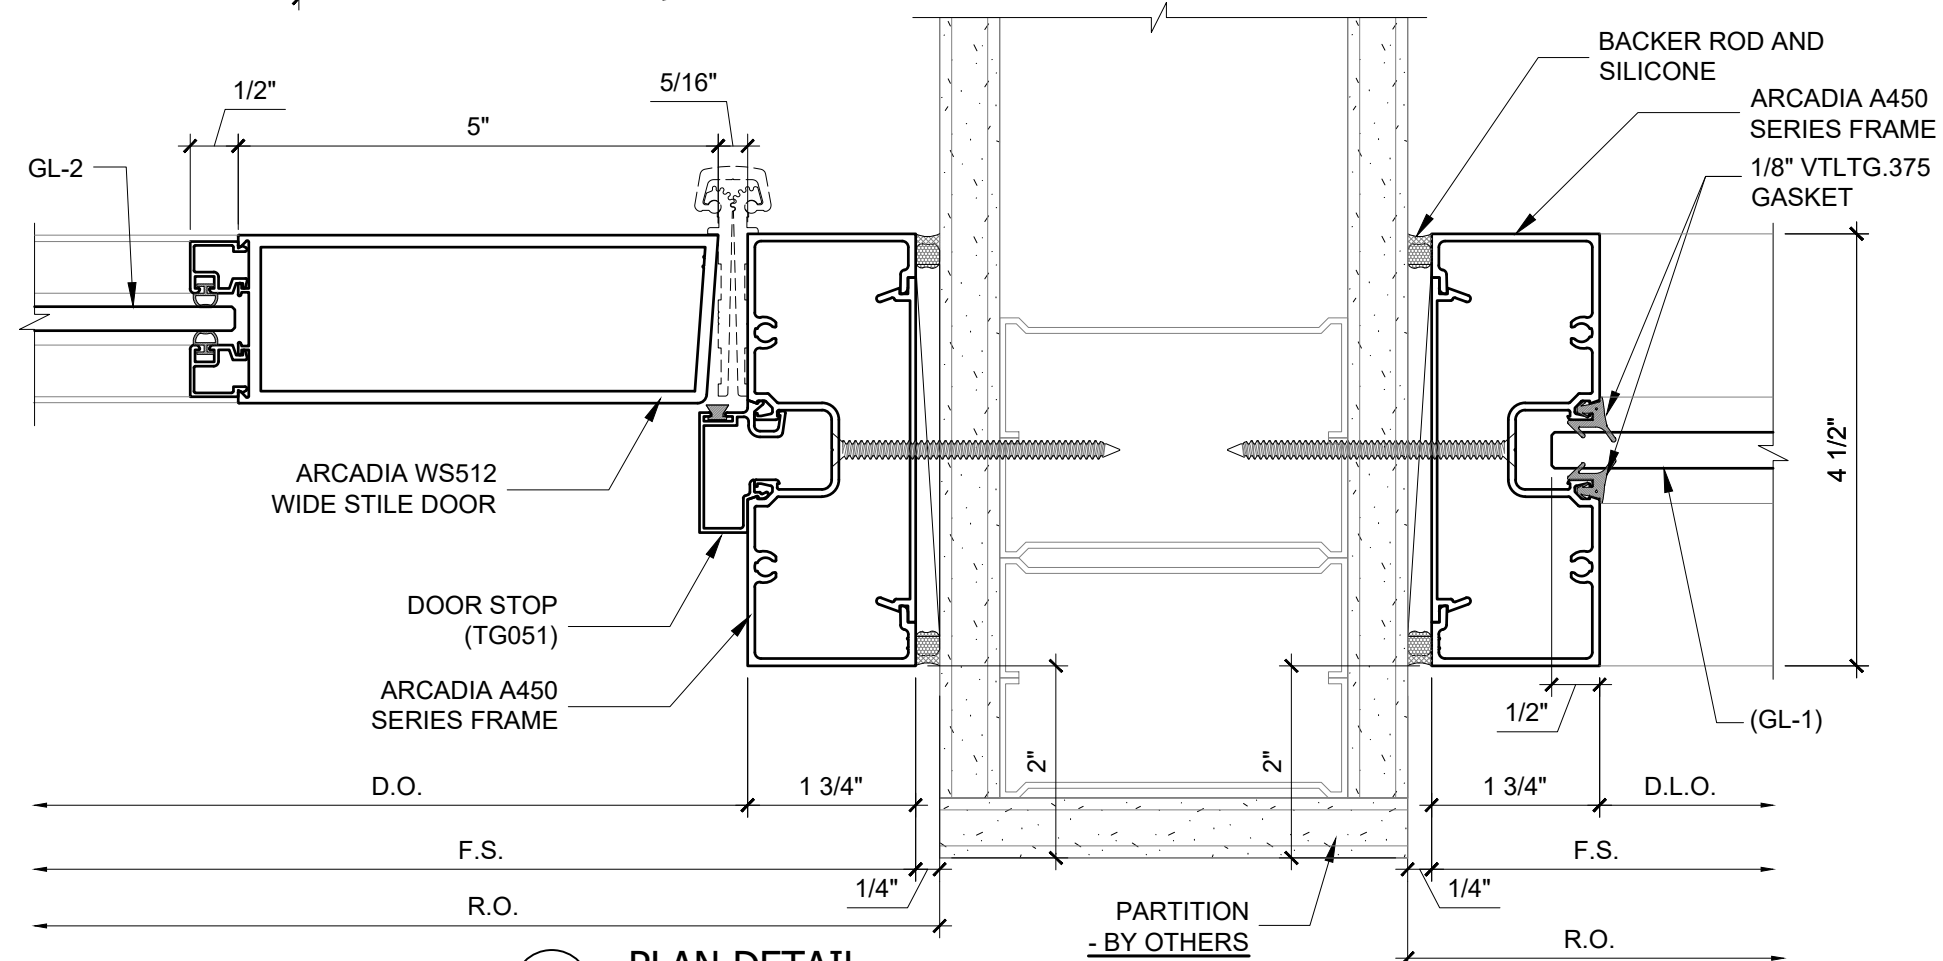

2 PLAN DETAIL
SCALE: 6"=1'-0"

General Notes

***ALL DIMENSIONS TO BE VERIFIED IN FIELD PRIOR TO FABRICATION**

THESE DRAWINGS ARE A VISUAL REPRESENTATION DEPICTING MECHANICAL AND PHYSICAL FEATURES. FINAL PRODUCT MAY DIFFER SLIGHTLY DUE TO SITE CONDITIONS AND MANUFACTURER TOLERANCES

No.	Revision/Issue	Date



Project Name and Address
PROJECT NAME

Drawing Title
PLAN DETAILS

Project	Sheet
Date 04/26/2024	PD-3
Scale 6"=1'-0"	